



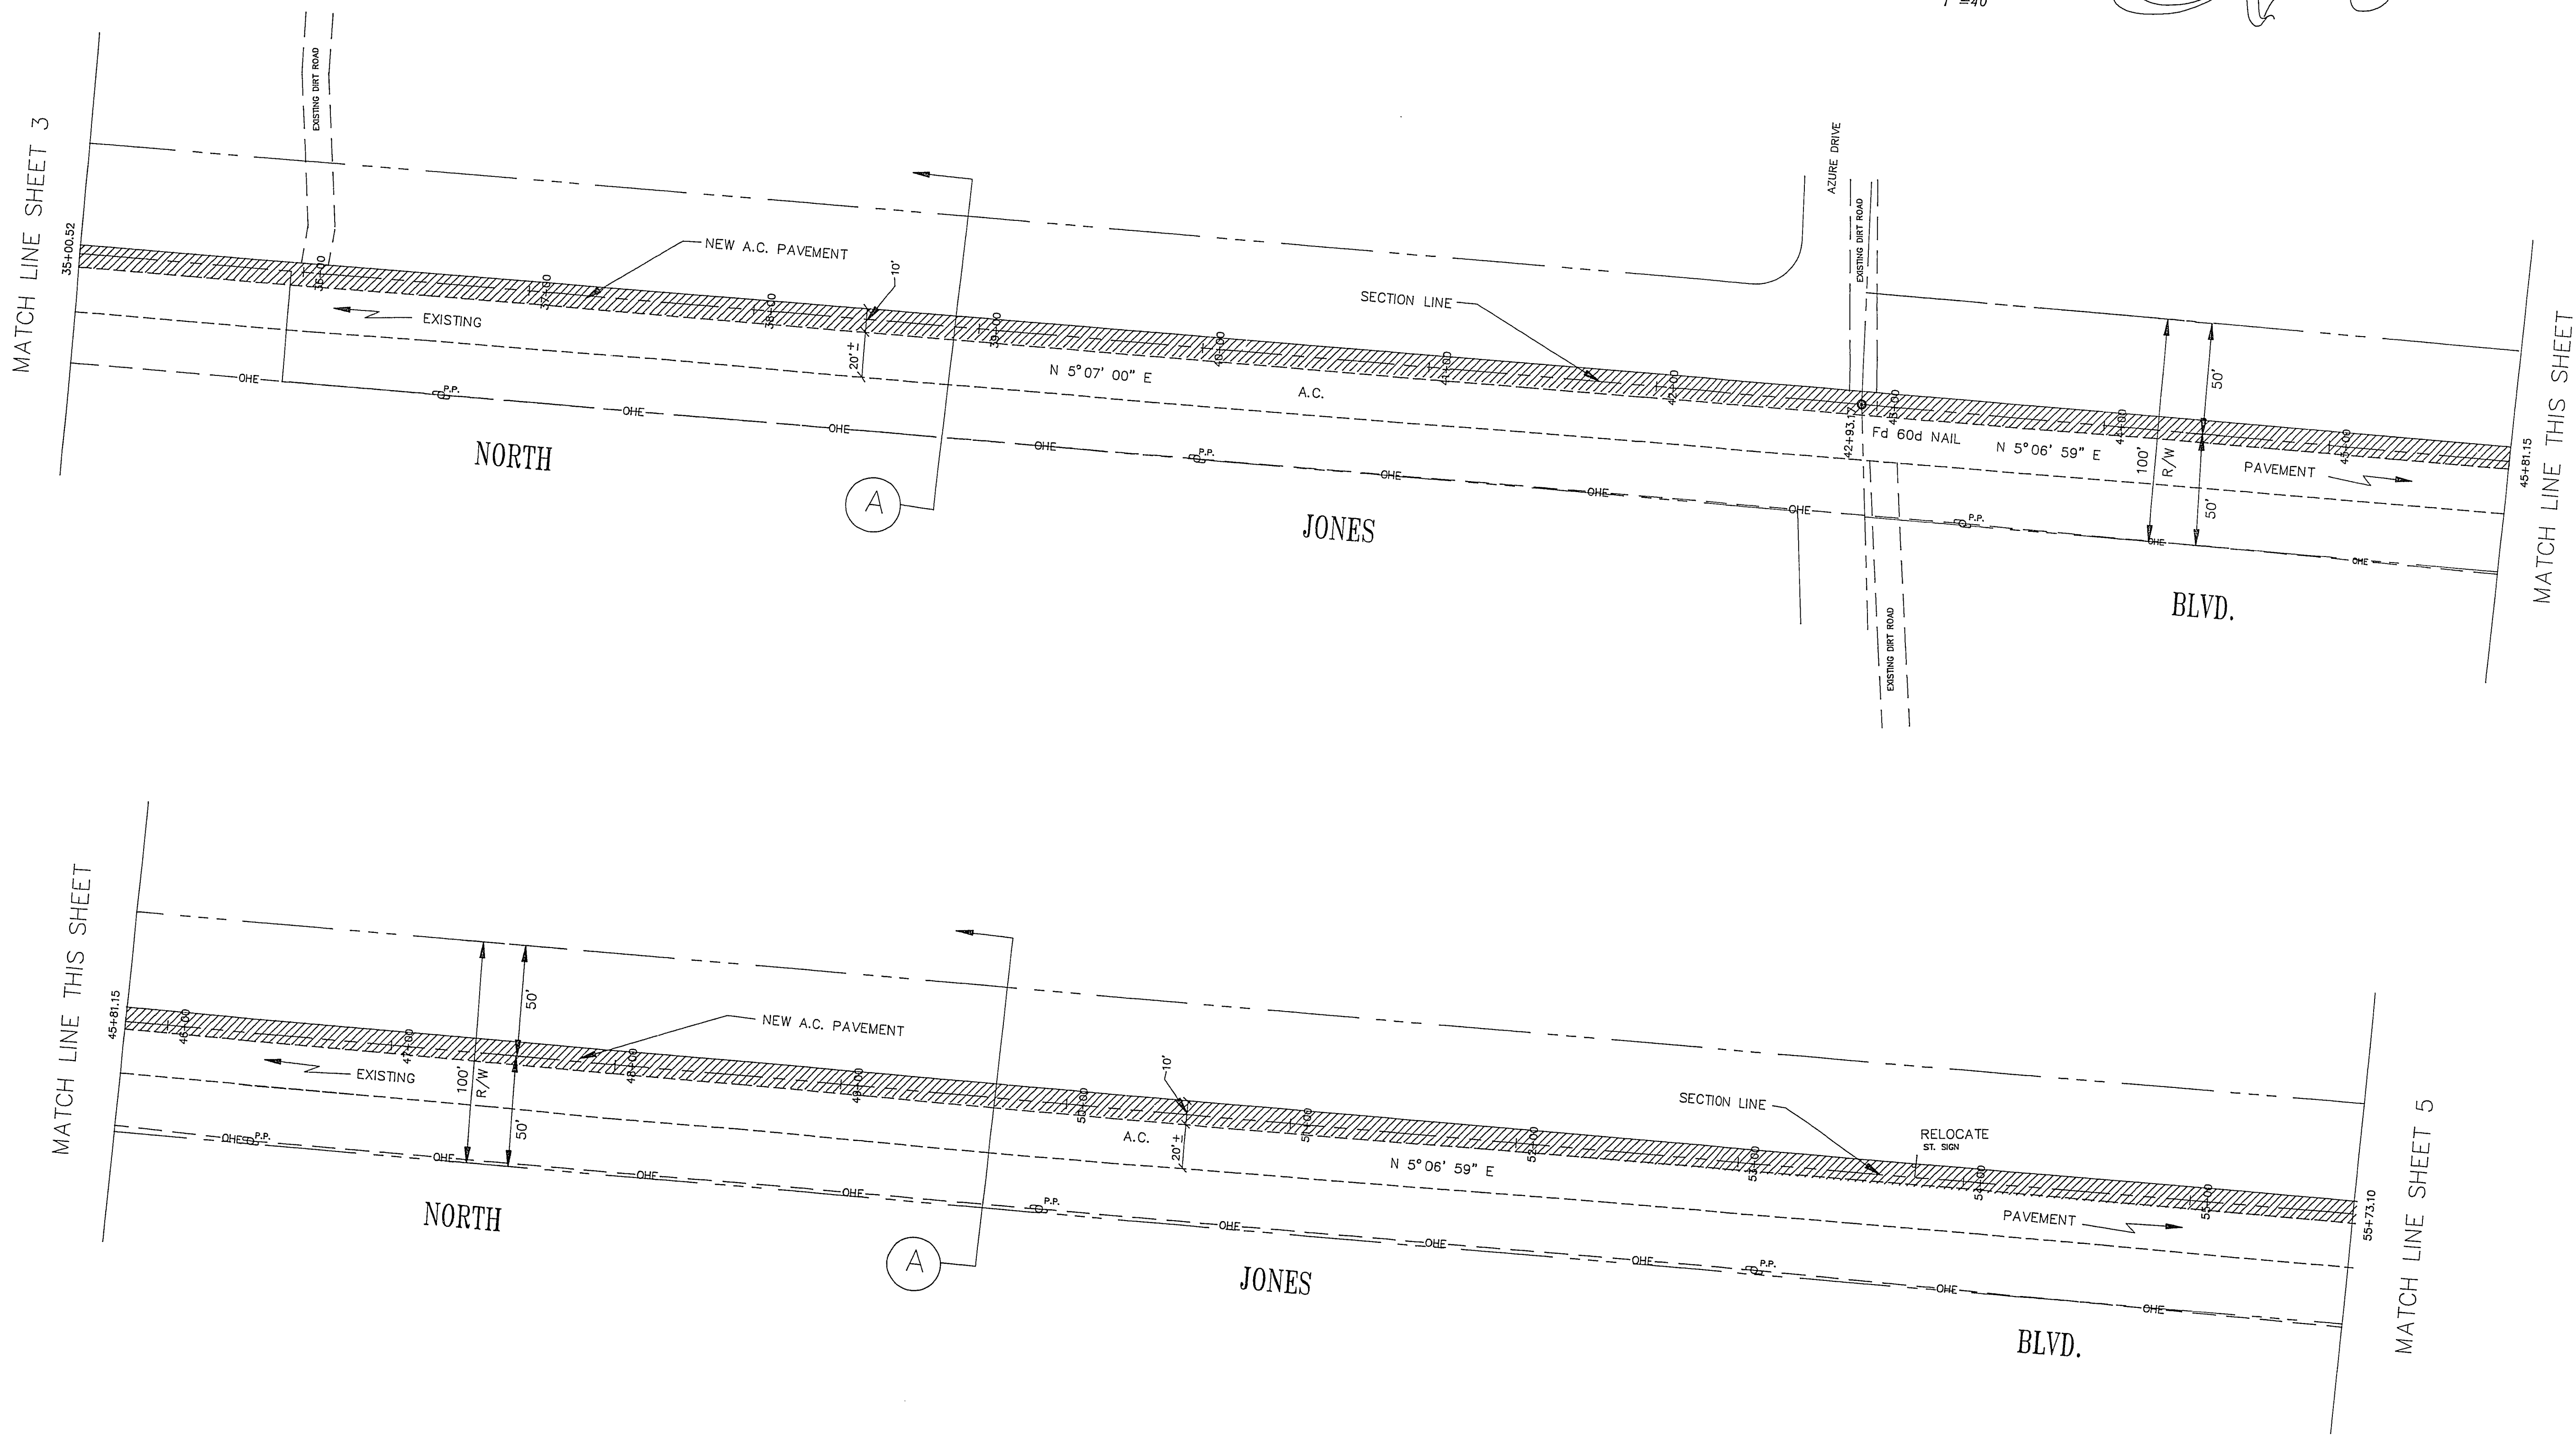

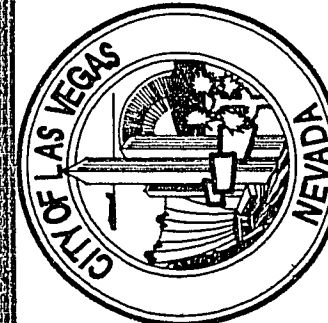


DRAWING NO.
107-V1860

4/8

DEPARTMENT OF PUBLIC WORKS

SHEET:
STREET PLAN
STA 35+00.52 TO 55+73.10

PROJECT:
NORTH JONES BLVD.
ANN ROAD TO RACEL ST.

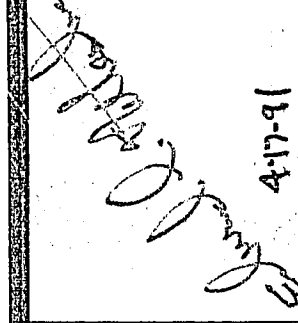
4-10-11

SCALE (H) 1"=40' SCALE (V) N/A DATE 4/7/11 FLD. BK. # W.A. # WU9178 DESIGN BY ECN

ENGINEERING DESIGN DIVISION
CITY ENGINEER: GARY A. PRESSWOOD, P.E.
SECTION CHIEF: BRIAN P. WALSH, P.E.
DESIGN ENGINEER: EDWARD C. NETTENSTROM, P.E.

REVISIONS

DATE

25-3-128