


MIRAMONTE ESTATES NORTH UNIT 2

BEING A PORTION OF THE 1/2 SW 1/4 SECTION 2, T.20S., R.60E., M.D.M., CLARK COUNTY, NEVADA

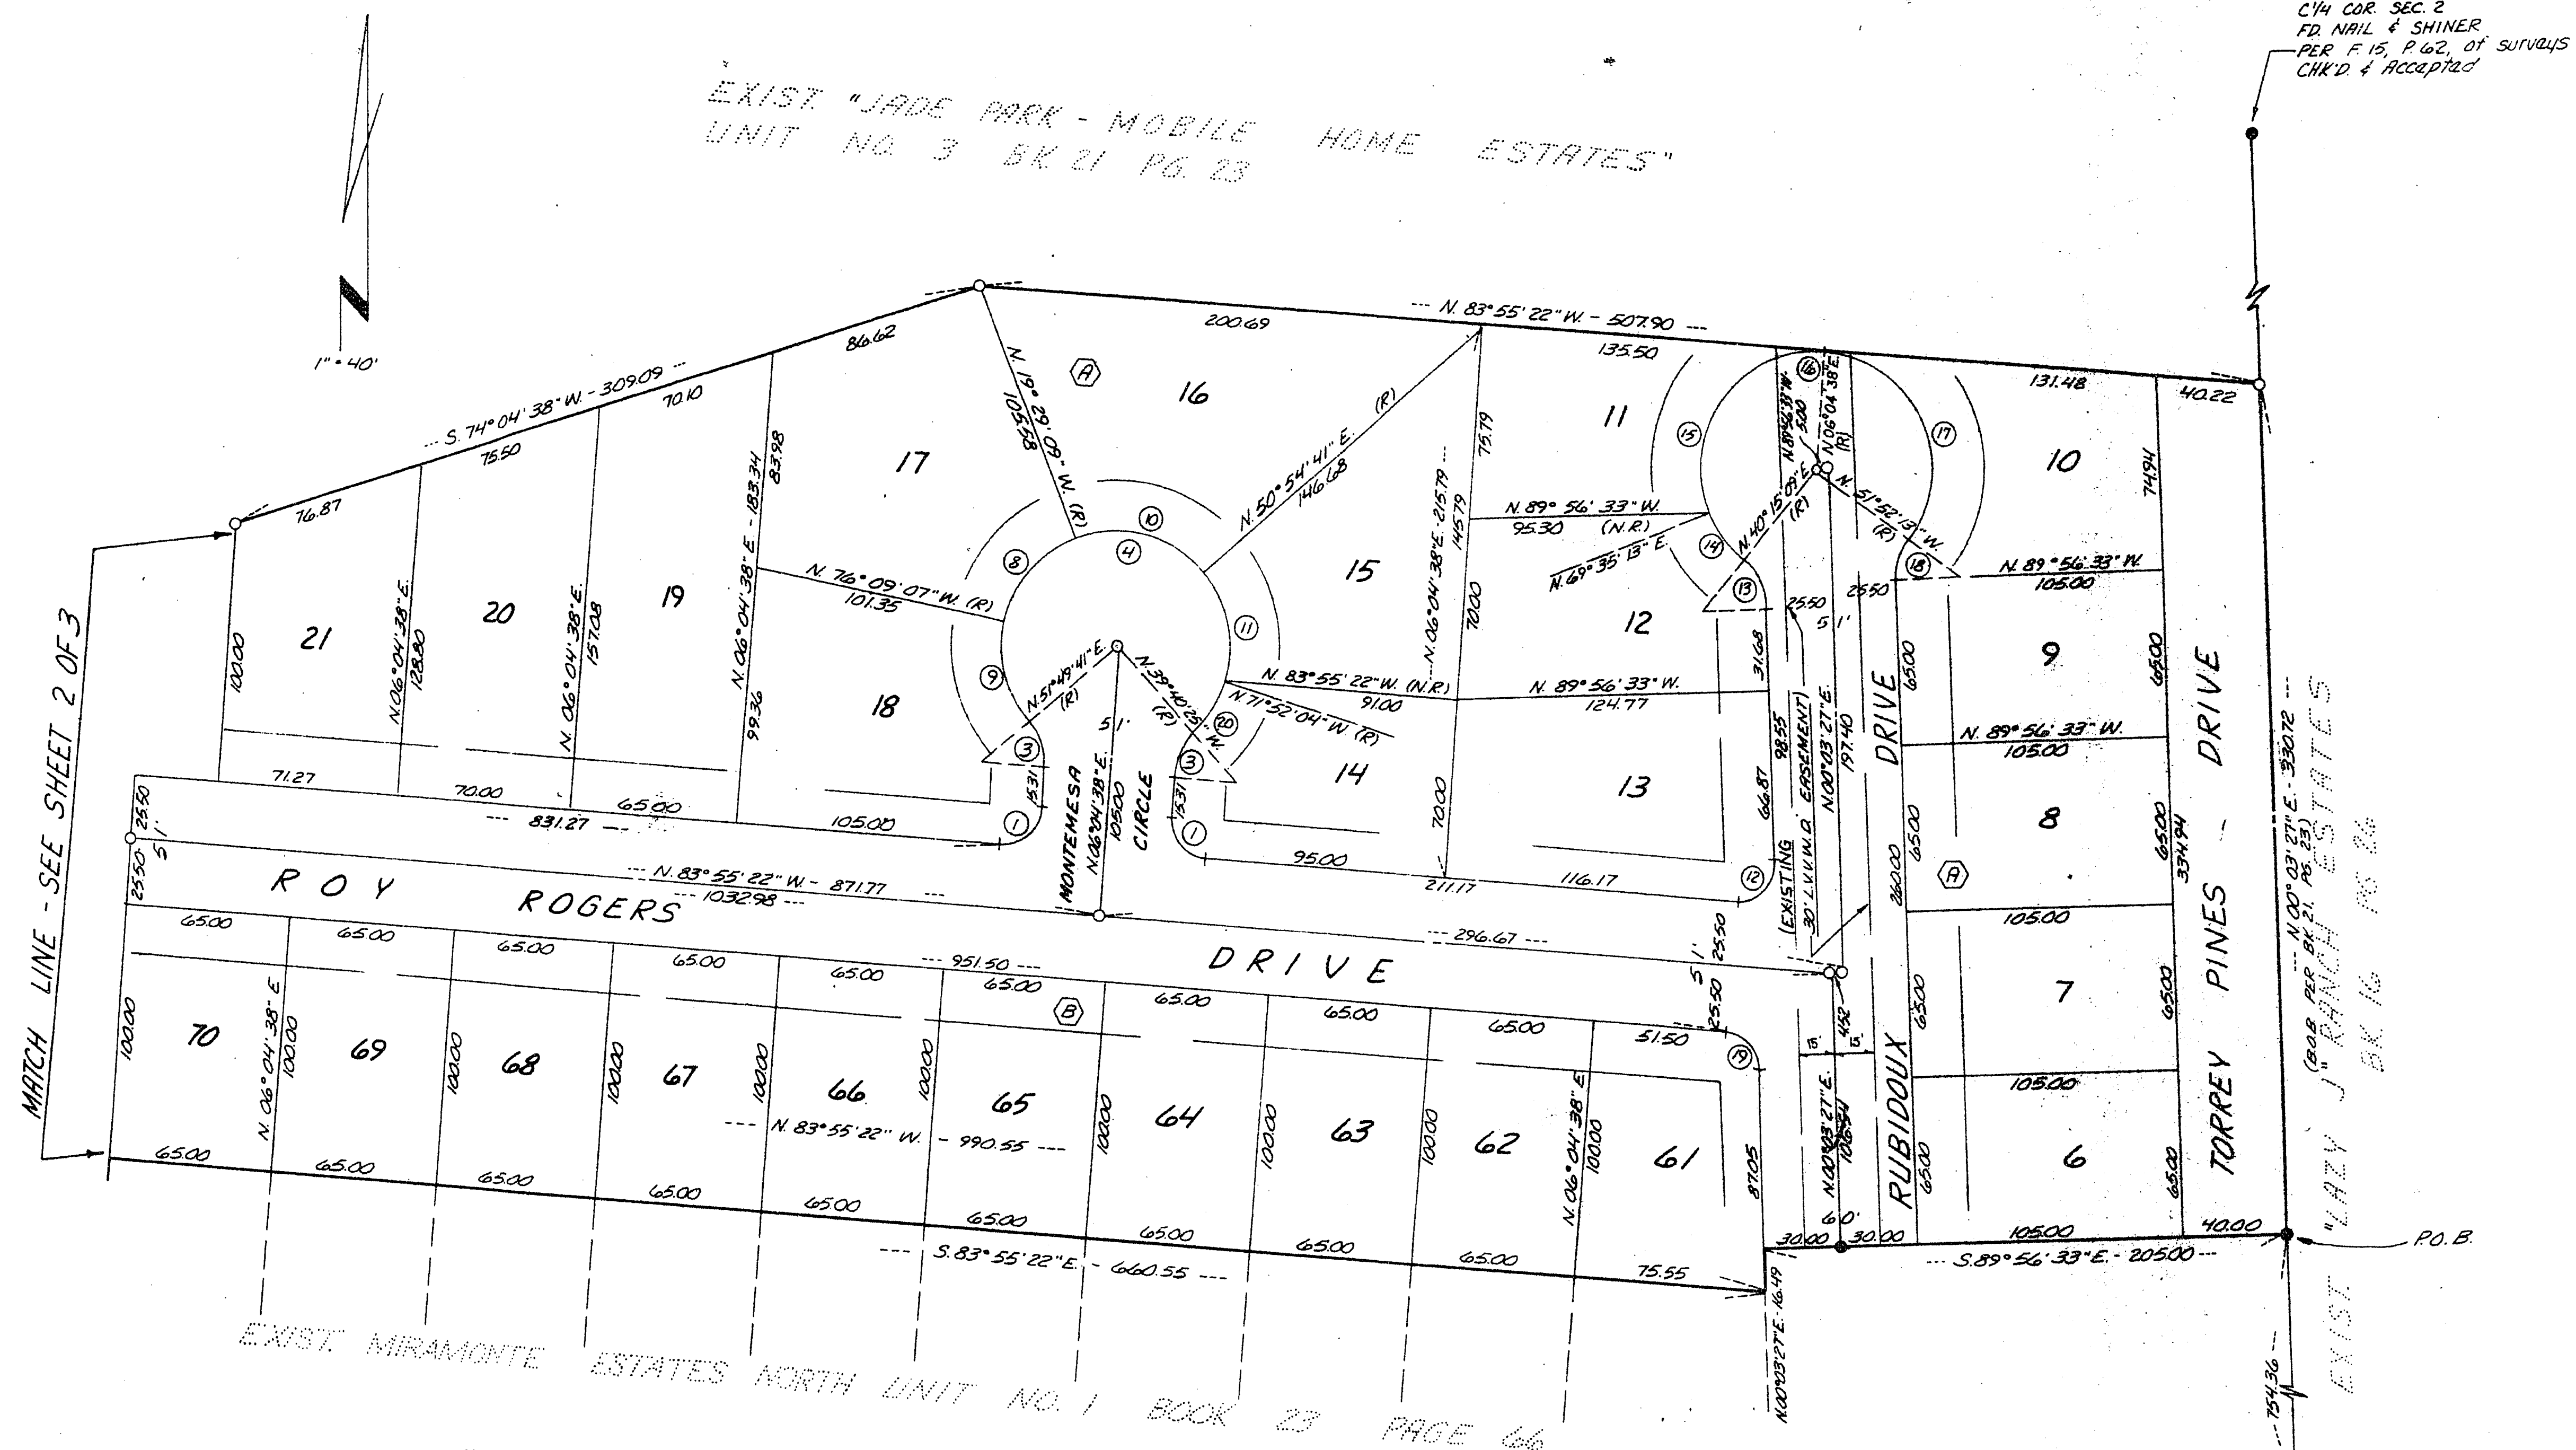

CURVE DATA

NO.	DELTA	RADIUS	LENGTH	TANGENT
1	90°00'00"	15.00	23.56	15.00
3	44°14'57"	25.00	19.31	10.16
4	26°29'54"	45.50	213.22	—
8	56°39'58"	45.50	45.00	24.53
9	52°01'12"	45.50	41.31	22.20
10	70°23'50"	45.50	55.90	32.10
11	57°13'15"	45.50	45.44	24.82
12	96°01'11"	15.00	25.14	16.66
13	49°48'18"	25.00	21.73	11.61
14	29°20'04"	45.50	23.30	11.91
15	116°29'25"	45.50	92.51	73.51
16	267°52'38"	45.50	212.73	—
17	122°03'09"	45.50	96.93	82.17
18	38°04'20"	25.00	16.61	8.63
19	83°58'49"	15.00	21.99	13.50
20	32°11'39"	45.50	25.57	13.13

LEGEND

- - Set CONC. W/ R.L.S. cap 1871 and Brass cap R.P.'s
- - Found as indicated
- ⑨ - Curve data number
- Ⓐ - Block number
- 8 - Lot number
- - Building setback line
- - 20' front setback
- - 15' side setback on corner lots