
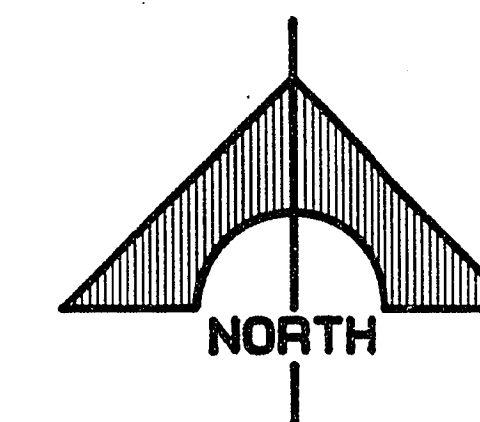


METROPOLITAN'S FIRST COLONY NORTH

A PORTION OF THE NORTHWEST QUARTER (NW1/4) OF THE SOUTHWEST QUARTER (SW1/4) OF SECTION 23, T 20 S, R 60 E, M.D.M., CITY OF LAS VEGAS CLARK COUNTY, NEVADA

00765

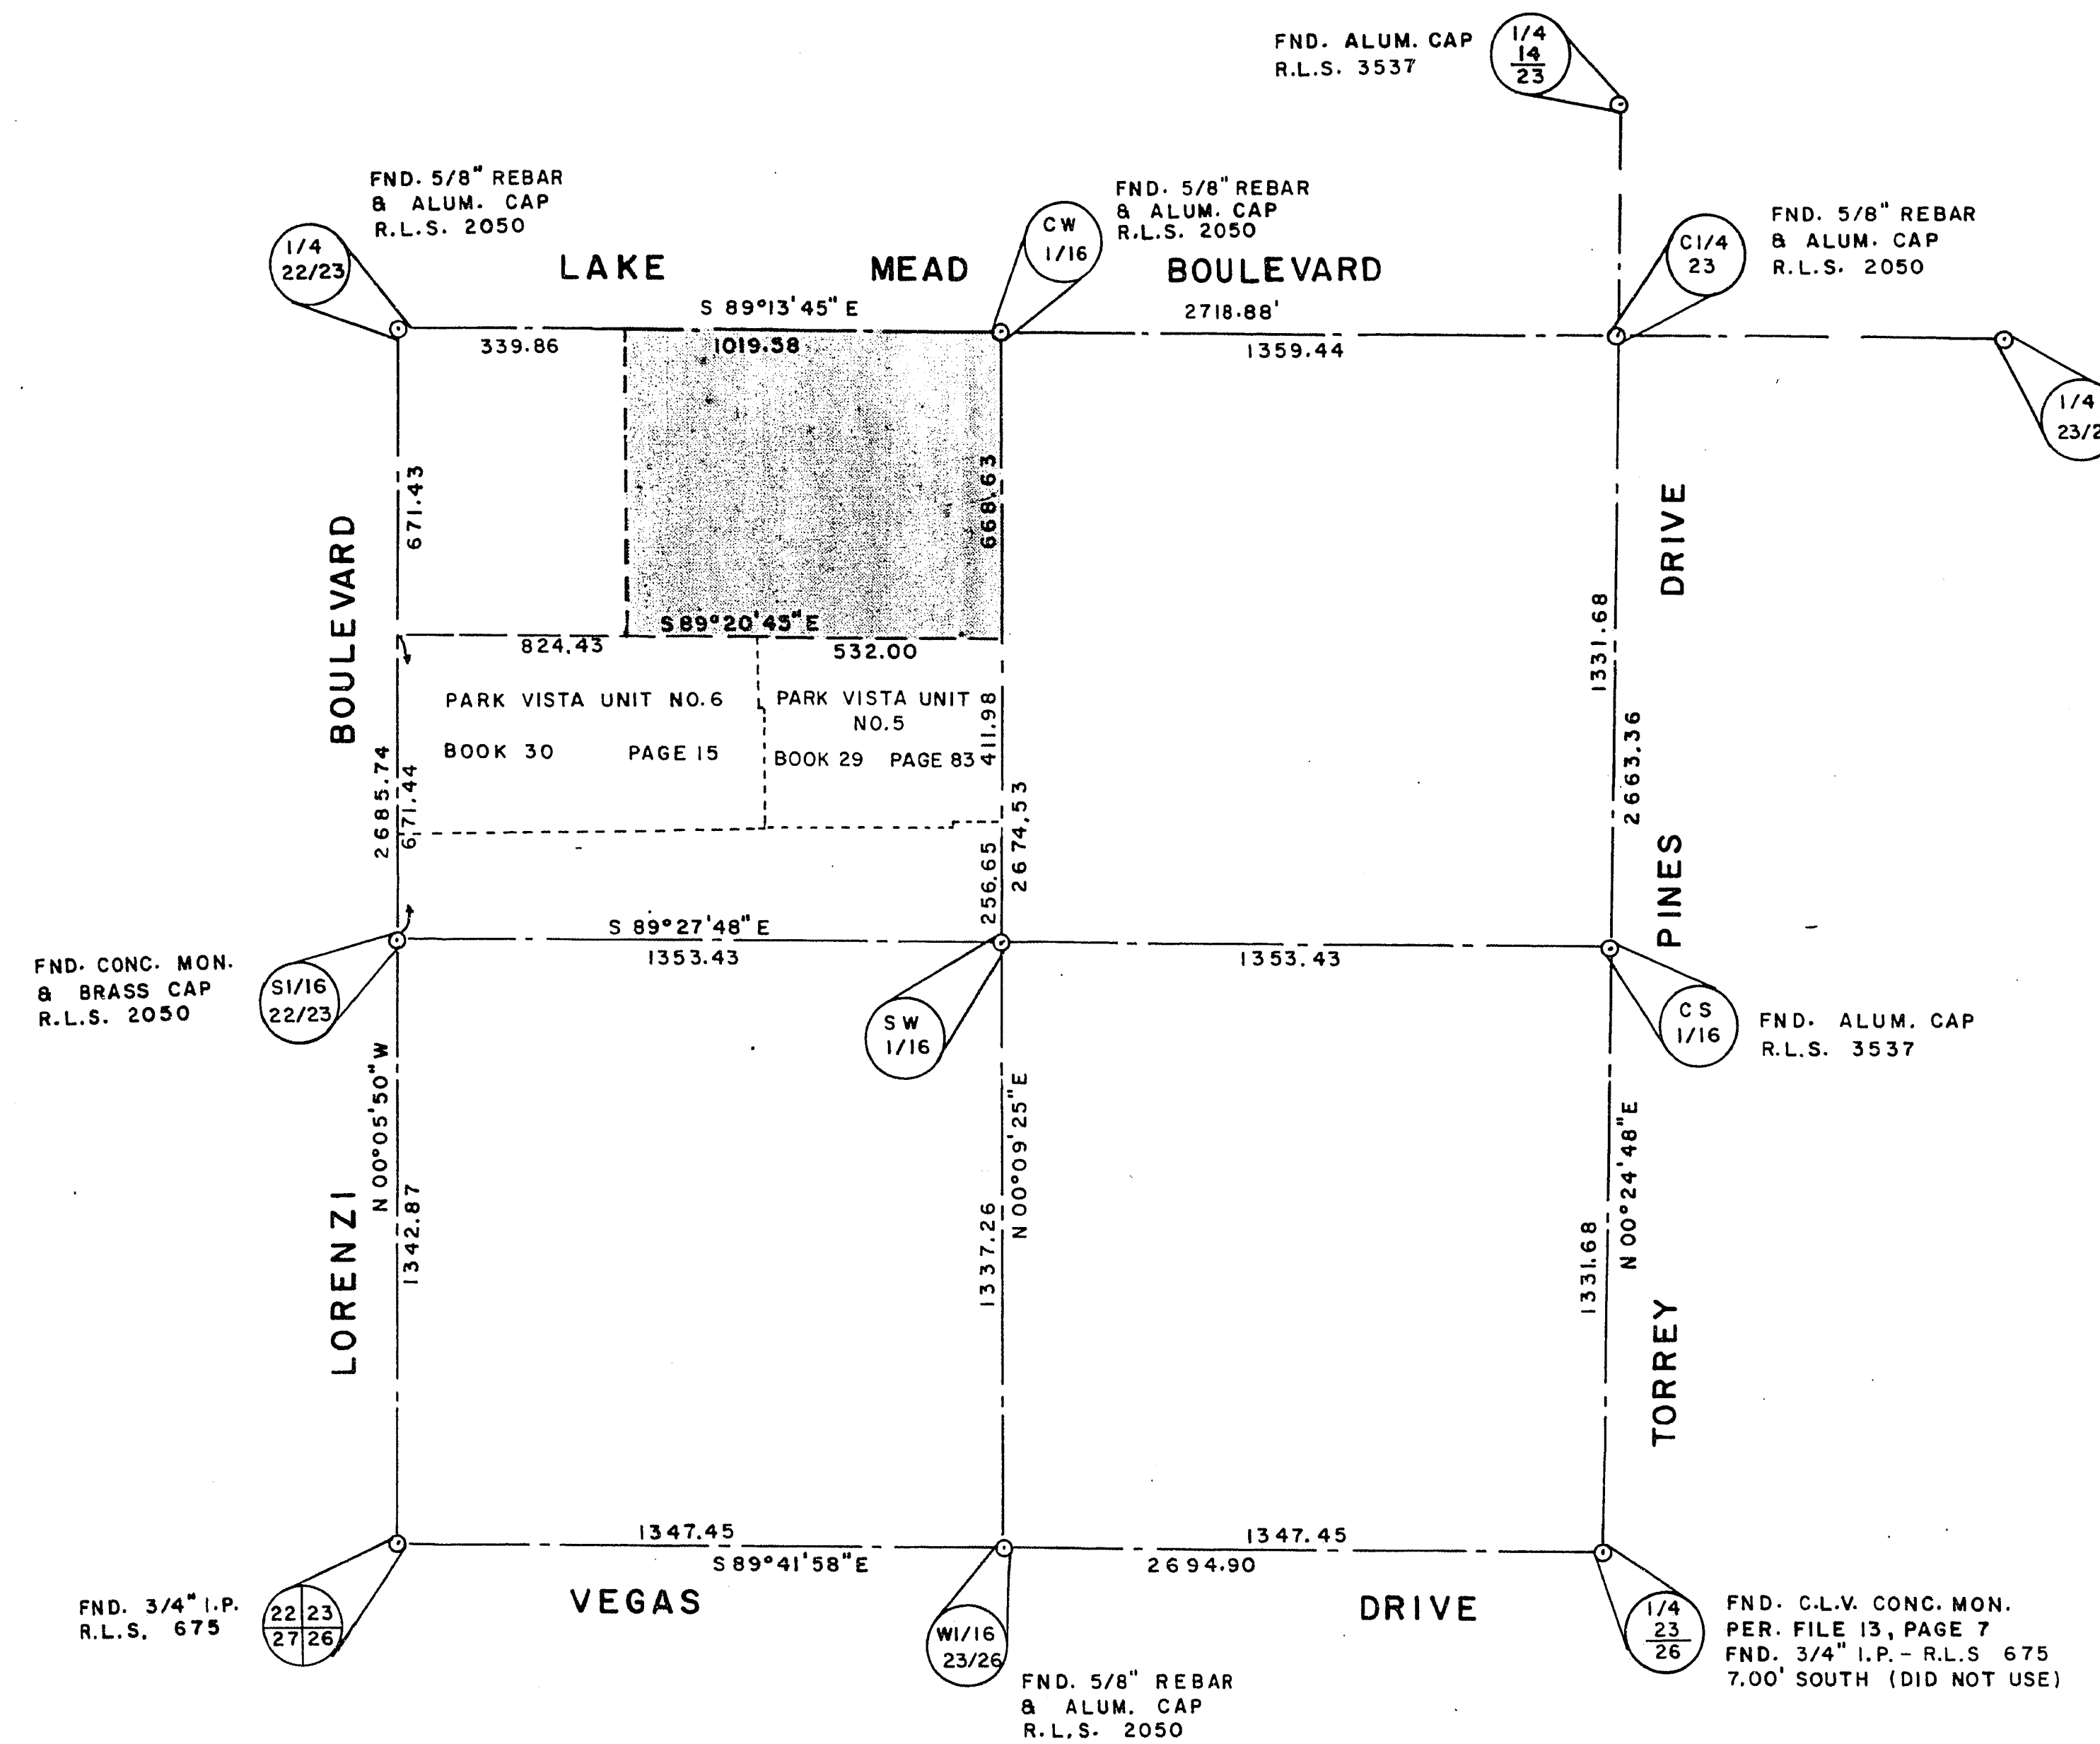

SCALE: 1" = 300'

SURVEY ANALYSIS

SHEET 2 OF 3

Book 35 Page 10
2164