


MISSION MONTEREY UNIT NO. 1

A PORTION OF THE (SE. 1/4) OF THE (SE. 1/4) OF SEC. 7, T. 21 S., R. 60 E. M.D.M.

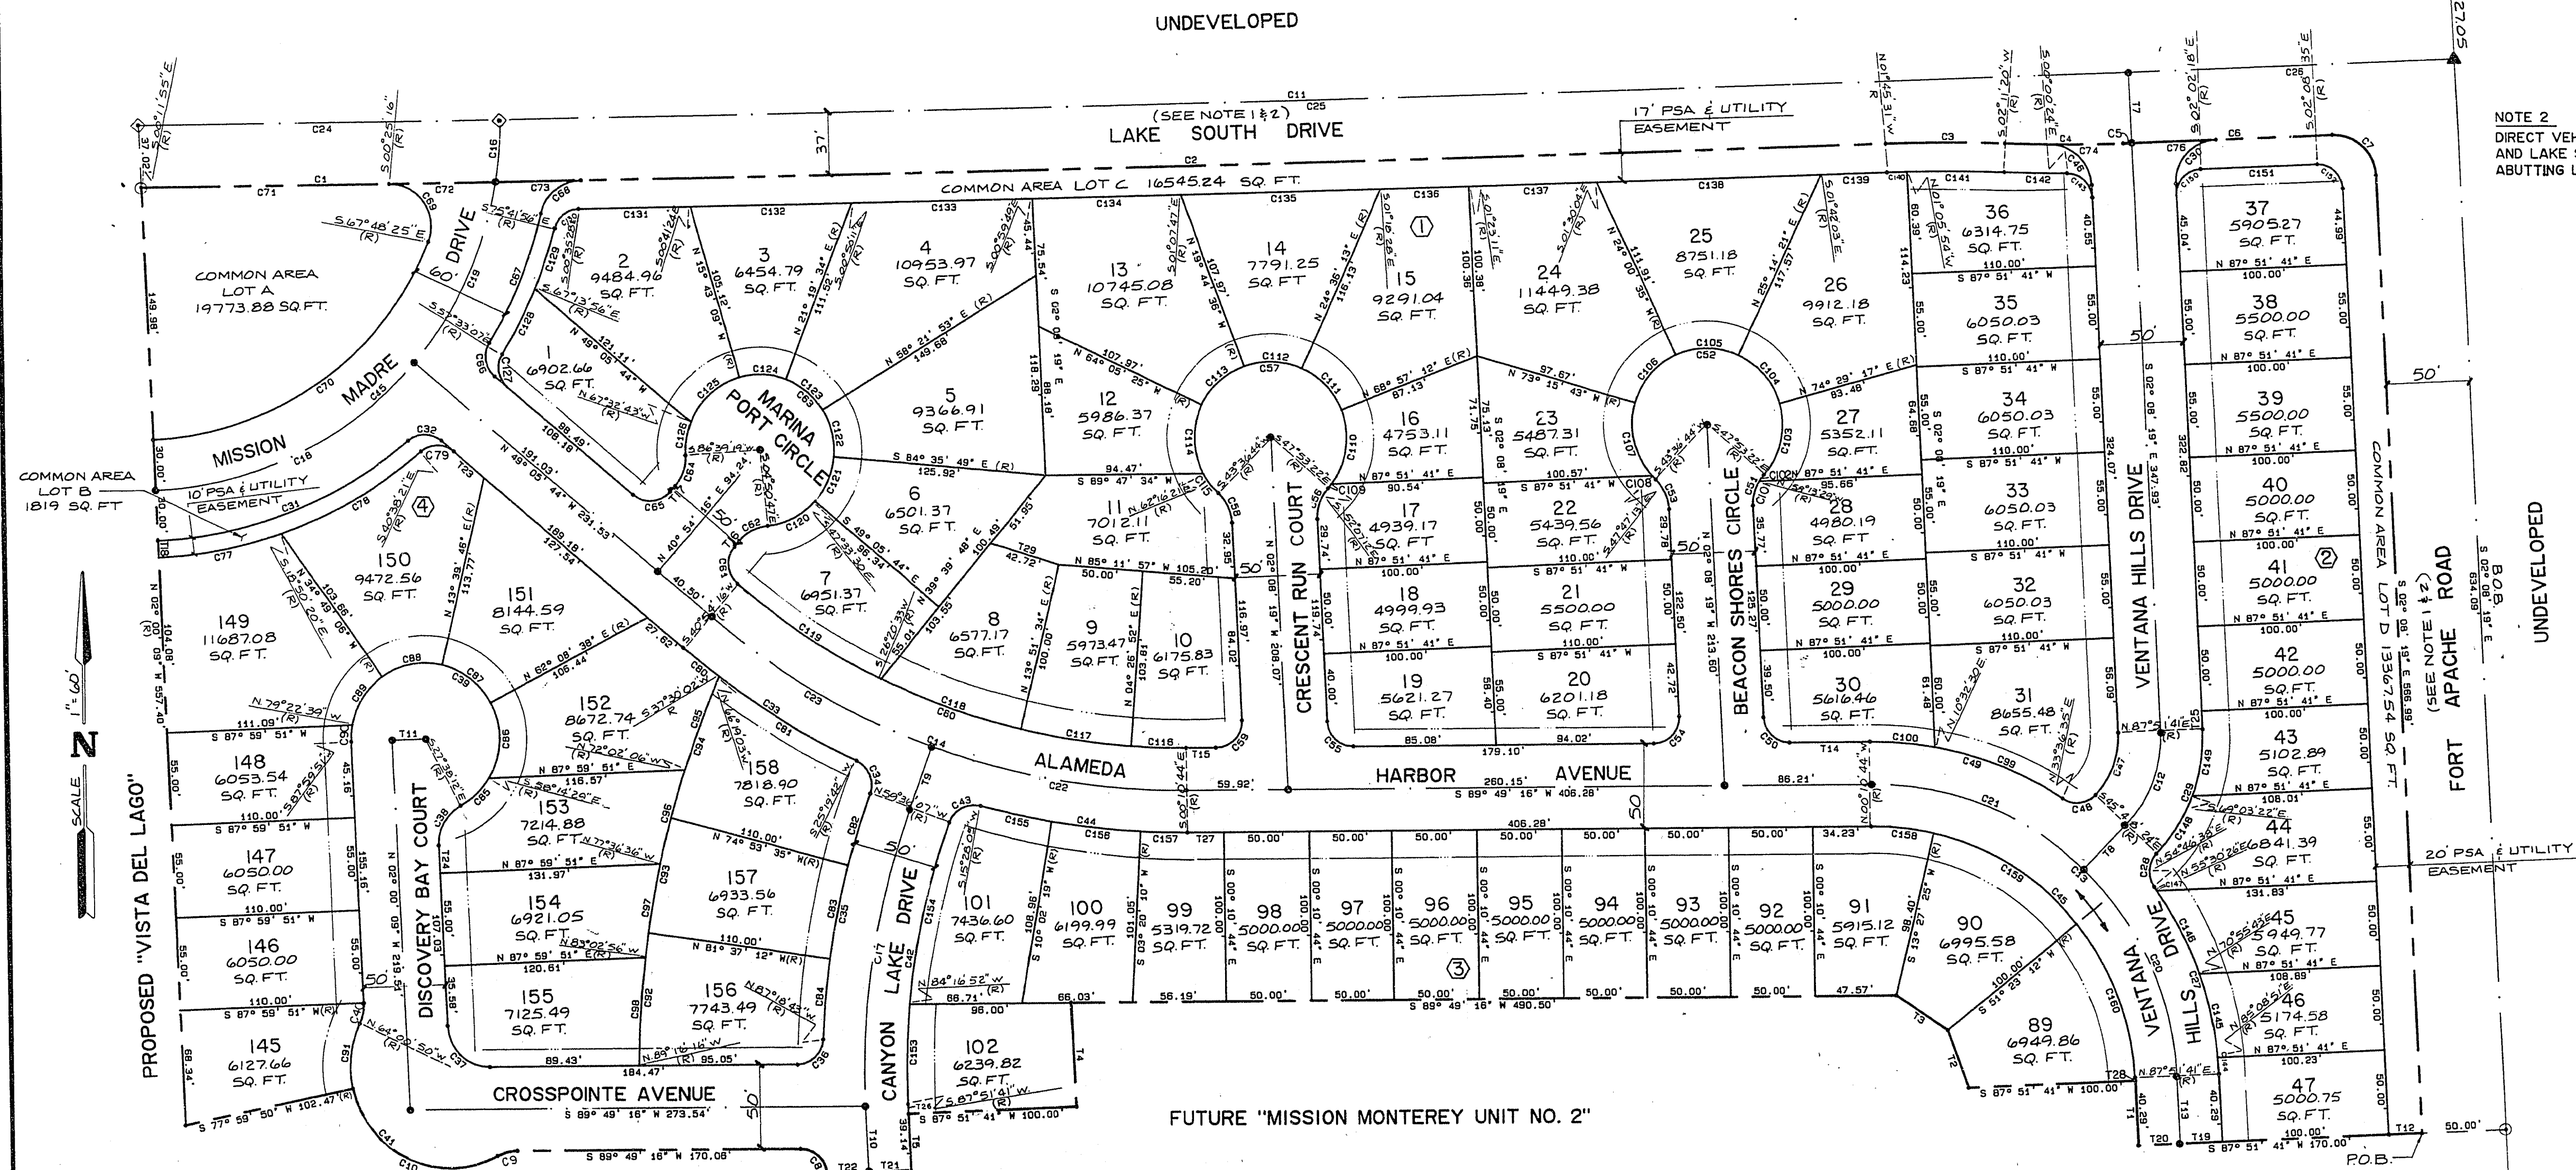

NOTE 1
RIGHT-OF-WAY DEDICATED PER BOOK 861209, INSTRUMENT No. 0072
OF OFFICIAL RECORDS IN THE OFFICE OF THE CLARK COUNTY,
NEVADA RECORDER

CURVE DATA TABLE

LABEL	RADIUS	CENTRAL ANGLE	ARC LENGTH	TAN. LENGTH
C1	38225.75	00° 19' 08"	212.78	109.38
C2	38225.75	01° 14' 24"	854.84	414.09
C3	1517.00	03° 58' 52"	10.57	5.35
C4	893.00	04° 59' 34"	71.35	35.70
C5	38230.75	00° 00' 20"	5.12	2.56
C6	38230.75	00° 10' 47"	119.99	59.00
C7	25.00	90° 01' 10"	39.26	25.01
C8	15.50	88° 02' 28"	83.82	14.88
C9	25.00	27° 58' 18"	12.45	6.38
C10	60.00	108° 09' 11"	111.18	79.85
C11	38189.75	02° 04' 28"	1392.22	691.19
C12	75.00	46° 19' 55"	50.05	32.09
C13	180.00	88° 02' 28"	276.99	173.38
C14	430.75	41° 05' 00"	309.67	181.41
C15	217.00	78° 02' 58"	127.41	84.58
C16	217.00	03° 59' 11"	37.19	18.64
C17	495.87	25° 32' 32"	179.71	81.03
C18	217.00	47° 03' 50"	178.36	84.58
C19	217.00	31° 26' 40"	119.09	61.09
C20	180.00	48° 00' 02"	118.18	72.12
C21	180.00	44° 22' 21"	139.40	73.41
C22	430.75	20° 34' 38"	184.70	78.19
C23	430.75	20° 34' 38"	184.70	78.19
C24	38189.75	00° 19' 32"	217.00	109.50
C25	38189.75	01° 14' 24"	854.84	414.09
C26	38189.75	00° 17' 33"	155.00	87.15
C27	205.00	33° 05' 03"	118.37	60.89
C28	15.50	87° 54' 58"	21.48	10.87
C29	100.00	45° 19' 50"	80.85	45.78
C30	25.00	90° 01' 10"	39.26	25.01
C31	245.00	38° 13' 04"	164.76	89.51
C32	15.50	81° 07' 29"	21.85	13.27
C33	430.75	20° 34' 38"	184.70	78.19
C34	15.50	88° 04' 11"	23.01	14.22
C35	481.87	17° 45' 37"	148.95	75.07
C36	15.50	87° 07' 58"	23.57	14.71
C37	25.00	88° 10' 38"	39.24	24.70
C38	25.00	88° 02' 28"	39.24	24.70
C39	45.00	244° 21' 57"	191.92	115.03
C40	25.00	27° 58' 18"	12.45	6.38
C41	60.00	144° 08' 14"	120.36	180.51
C42	431.87	22° 32' 12"	169.87	88.05
C43	15.50	88° 04' 11"	23.01	14.22
C44	455.75	15° 38' 49"	124.45	62.62
C45	155.00	88° 02' 28"	238.17	149.78

CURVE DATA TABLE

LABEL	RADIUS	CENTRAL ANGLE	ARC LENGTH	TAN. LENGTH
C46	25.00	87° 17' 03"	39.06	23.84
C47	50.00	48° 10' 52"	40.43	21.38
C48	15.50	78° 24' 58"	21.48	12.87
C49	205.00	33° 05' 03"	118.37	60.89
C50	15.50	88° 02' 28"	39.24	24.70
C51	25.00	44° 14' 57"	19.89	10.37
C52	25.00	288° 29' 54"	19.89	10.37
C53	25.00	44° 14' 57"	19.89	10.37
C54	15.50	81° 07' 29"	21.85	13.27
C55	15.50	88° 02' 28"	39.24	24.70
C56	25.00	44° 14' 57"	19.89	10.37
C57	25.00	288° 29' 54"	19.89	10.37
C58	25.00	44° 14' 57"	19.89	10.37
C59	15.50	81° 07' 29"	21.85	13.27
C60	15.50	88° 02' 28"	39.24	24.70
C61	15.50	80° 00' 00"	24.35	15.50
C62	25.00	44° 14' 57"	19.89	10.37
C63	45.00	288° 29' 54"	210.88	150.04
C64	25.00	44° 14' 57"	19.89	10.37
C65	15.50	80° 00' 00"	24.35	15.50
C66	25.00	44° 14' 57"	19.89	10.37
C67	247.00	19° 14' 55"	82.88	43.88
C68	25.00	78° 24' 58"	21.48	12.87
C69	25.00	112° 36' 51"	49.14	37.50
C70	187.00	55° 29' 18"	214.77	140.88
C71	38225.75	00° 13' 21"	148.52	74.26
C72	38225.75	00° 05' 47"	64.54	32.12
C73	38225.75	00° 04' 34"	50.85	25.48
C74	893.00	02° 32' 52"	45.71	21.85
C75	38230.75	00° 04' 30"	50.04	25.02
C76	257.00	16° 50' 11"	75.92	38.03
C77	257.00	21° 48' 00"	97.78	48.45
C78	257.00	21° 48' 00"	97.78	48.45
C79	15.00	81° 32' 37"	21.35	12.53
C80	455.75	15° 38' 49"	124.45	62.62
C81	455.75	15° 38' 49"	124.45	62.62
C82	481.87	05° 17' 58"	44.59	22.27
C83	481.87	05° 17' 58"	44.59	22.27
C84	481.87	05° 17' 58"	44.59	22.27
C85	45.00	30° 31' 31"	47.87	23.96
C86	45.00	30° 31' 31"	47.87	23.96
C87	45.00	30° 31' 31"	47.87	23.96
C88	45.00	48° 38' 55"	38.08	20.26
C89	45.00	48° 38' 55"	38.08	20.26
C90	45.00	48° 38' 55"	38.08	20.26
C91	45.00	12° 37' 30"	9.92	4.98

CURVE DATA TABLE

LABEL	RADIUS	CENTRAL ANGLE	ARC LENGTH	TAN. LENGTH
C92	581.87	07° 59' 05"	79.04	39.50
C93	591.87	08° 34' 03"	89.05	44.36
C94	591.87	08° 34' 03"	89.05	44.36
C95	591.87	08° 34' 03"	89.05	44.36
C96	591.87	08° 34' 03"	89.05	44.36
C97	581.87	08° 25' 19"	58.16	29.16
C98	591.87	08° 13' 21"	64.29	31.84
C99	205.00	28° 04' 05"	52.84	24.83
C100	205.00	28° 04' 14"	52.84	24.83
C101	205.00	28° 04' 05"	52.84	24.83
C102	25.00	10° 20' 07"	4.30	1.92
C103	45.00	87° 37' 21"	45.26	24.75
C104	45.00	48° 14' 58"	38.08	20.26
C105	45.00	48° 14' 58"	38.08	20.26
C106	45.00	48° 14' 58"	38.08	20.26
C107	45.00	88° 05' 05"	46.30	25.44
C108	45.00	04° 10' 29"	3.28	1.64
C109	45.00	04° 10' 29"	3.28	1.64
C110	45.00	88° 05' 38"	46.28	25.44
C111	45.00	44° 20' 28"	34.83	19.33
C112	45.00	44° 20' 28"	34.83	19.33
C113	45.00	44° 20' 28"	34.83	19.33
C114	45.00	33° 33' 39"	27.13	14.73
C115	45.00	33° 33' 39"	27.13	14.73
C116	409.75	75° 08' 18"	88.70	44.36
C117	409.75	75° 08' 18"	88.70	44.36
C118	409.75	75° 08' 18"	88.70	44.36
C119	409.75	75° 08' 18"	88.70	44.36
C120	45.00	42° 42' 43"	33.55	17.60
C121	45.00	37° 08' 18"	29.09	15.00
C122	45.00	37° 08' 18"	29.09	15.00
C123	45.00	37° 08' 18"	29.09	15.00
C124	45.00	37° 08' 18"	29.09	15.00
C125	45.00	51° 48' 33"	40.70	21.81
C126	45.00	25° 47' 08"	20.26	10.13
C127	45.00	25° 47' 08"	20.26	10.13
C128	352.75	09° 01' 48"	43.42	21.79
C129	352.75	09° 01' 48"	43.42	21.79
C130	15.00	75° 08' 18"	18.66	11.11
C131	352.75	09° 01' 58"	46.00	23.61
C132	352.75	09° 01' 58"	46.00	23.61
