


NORTHRIDGE UNIT NO. 1

BEING A PORTION OF THE S.W.1/4, SEC. 25, T. 20S., R. 60 E., M.D.B. & M.,
COUNTY OF CLARK, STATE OF NEVADA

FUTURE DEVELOPMENT NOT A PART OF THIS SUBDIVISION

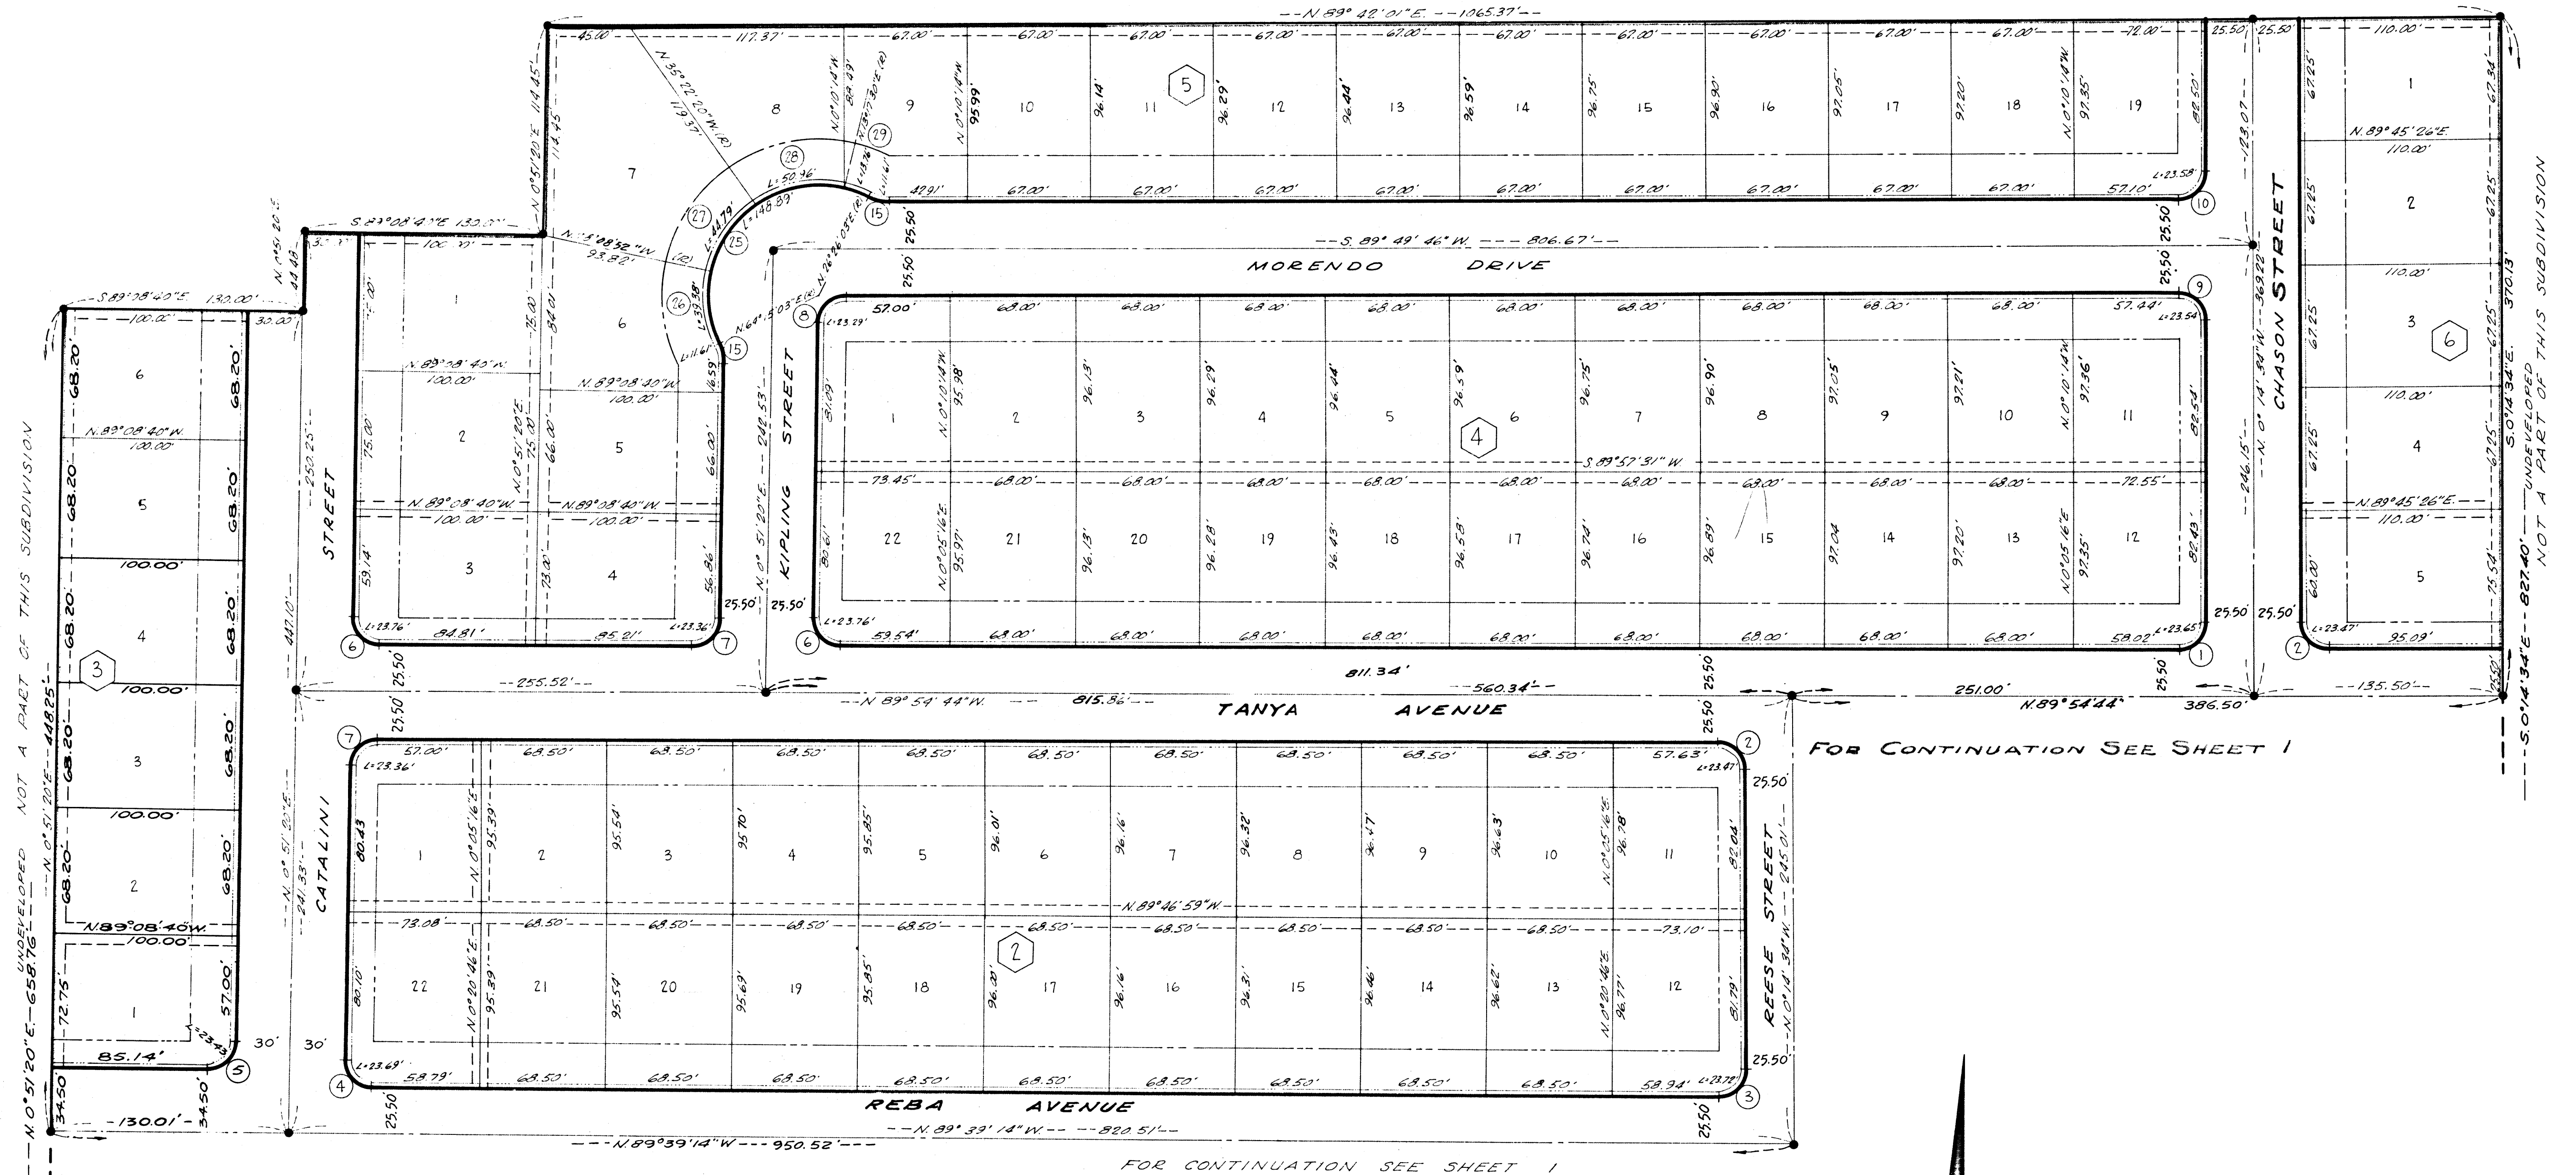


CURVE DATA

N°	R	Δ	T	L
1	15.00'	92°18'50"	15.09'	23.45'
2	15.00'	89°42'10"	14.31'	23.47'
3	15.00'	89°55'20"	15.16'	23.70'
4	15.00'	90°32'51"	15.13'	23.69'
5	15.00'	89°29'24"	14.91'	23.43'
6	15.00'	90°46'04"	15.20'	23.76'
7	15.00'	89°13'56"	14.80'	23.36'
8	15.00'	88°58'26"	14.73'	23.29'
9	15.00'	89°55'40"	14.98'	23.54'
10	15.00'	89°04'20"	15.02'	23.58'
15	25.00'	26°36'17"	8.91'	14.61'
25	60.00'	148°11'20"	175.16'	148.89'
26	60.00'	37°36'05"	20.43'	39.30'
27	60.00'	68°46'38"	23.50'	44.79'
28	60.00'	48°39'50"	27.13'	50.96'
29	60.00'	13°28'33"	6.31'	13.76'

LEGEND

- Front Set Back Line 25'
- Side Set Back Line 15'
- 3' Utility Easement
- 6' Utility Easement
- 12' Utility Easement
- Conc. Monument Found
- Conc. Monument Set
- 18 Lot Number
- ② Block Number
- ④ Curve Number

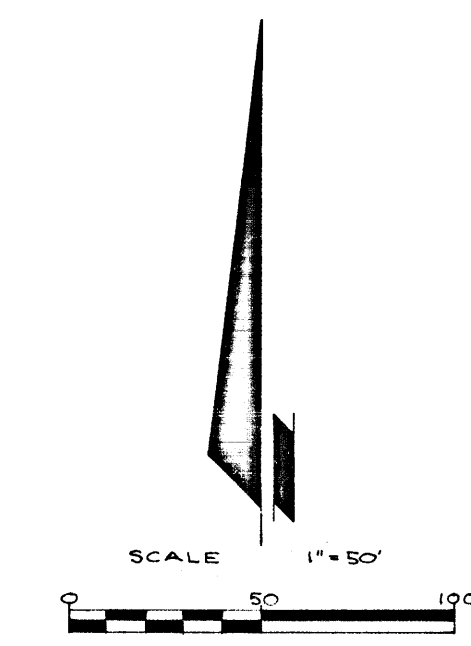

320016
RECORDED AT THE REQUEST OF
Miseranti, Inc., Inc.
Date 11/2/62 at 3:03 P.M.
BOOK 8 PAGE 8
of PLATS
OFFICIAL RECORDS, BOOK NO. 397
CLARK COUNTY, NEVADA, RECORDS
PAUL C. O'MALLEY, RECORDER
Fee \$25.00 J.L. Deputy