

NORTHRIDGE UNIT NO. 1-A


BEING A PORTION OF THE S.W. 1/4, SECTION 25, T.20S., R. 60E., M.D.B. & M., CITY OF LAS VEGAS., COUNTY OF CLARK, STATE OF NEVADA

LEGEND

- Front Set Back Line = 10.00'
- Side Set Back Line = 10.00'
- 3' Utility Easement
- 6' Utility Easement
- 12' Utility Easement
- Concrete Monument Found
- Concrete Monument Set
- 36 Lot Number
- Block Number
- Curve Number

FOR CONTINUATION SEE SHEET NO. 1

CURVE DATA				
NO.	R	A	T	L
1	15.00	30°00'00"	15.00	23.56
2	200.00	12°48'24"	22.45	44.70
3	140.00	9°26'59"	11.57	23.09
4	140.00	6°09'02"	7.52	15.03
5	170.00	12°48'24"	19.08	35.00
6	170.00	15°36'01"	23.29	46.29
7	200.00	15°36'01"	27.40	54.46
8	140.00	12°48'24"	15.71	31.29
9	200.00	6°15'46"	10.94	21.86
10	200.00	9°20'15"	16.33	32.59
11	140.00	17°53'14"	22.03	43.71
12	140.00	18°52'42"	23.28	46.13
13	200.00	10°53'19"	19.12	38.12
14	140.00	4°52'47"	5.97	11.92
15	140.00	31°53'09"	39.99	77.91
16	170.00	13°14'07"	19.72	39.27
17	170.00	31°53'09"	48.56	94.61
18	200.00	24°05'11"	42.67	84.08
19	15.00	85°16'57"	14.06	22.59
20	15.00	91°39'01"	15.44	23.99
21	203.36	30°40'12"	55.77	103.86
22	183.36	30°40'12"	50.28	98.15
23	25.00	26°31'31"	5.89	11.57
24	70.00	37°23'28"	23.69	45.68
25	70.00	35°26'07"	22.96	43.29
26	70.00	36°50'08"	23.81	45.04
27	70.00	44°14'34"	28.45	54.05
28	25.00	36°52'12"	6.33	12.09
29	70.00	153°54'17"	302.06	189.03
30	25.00	30°00'34"	25.22	39.49
31	140.00	18°36'01"	19.18	38.12
32	170.00	8°52'47"	7.24	14.48
33				

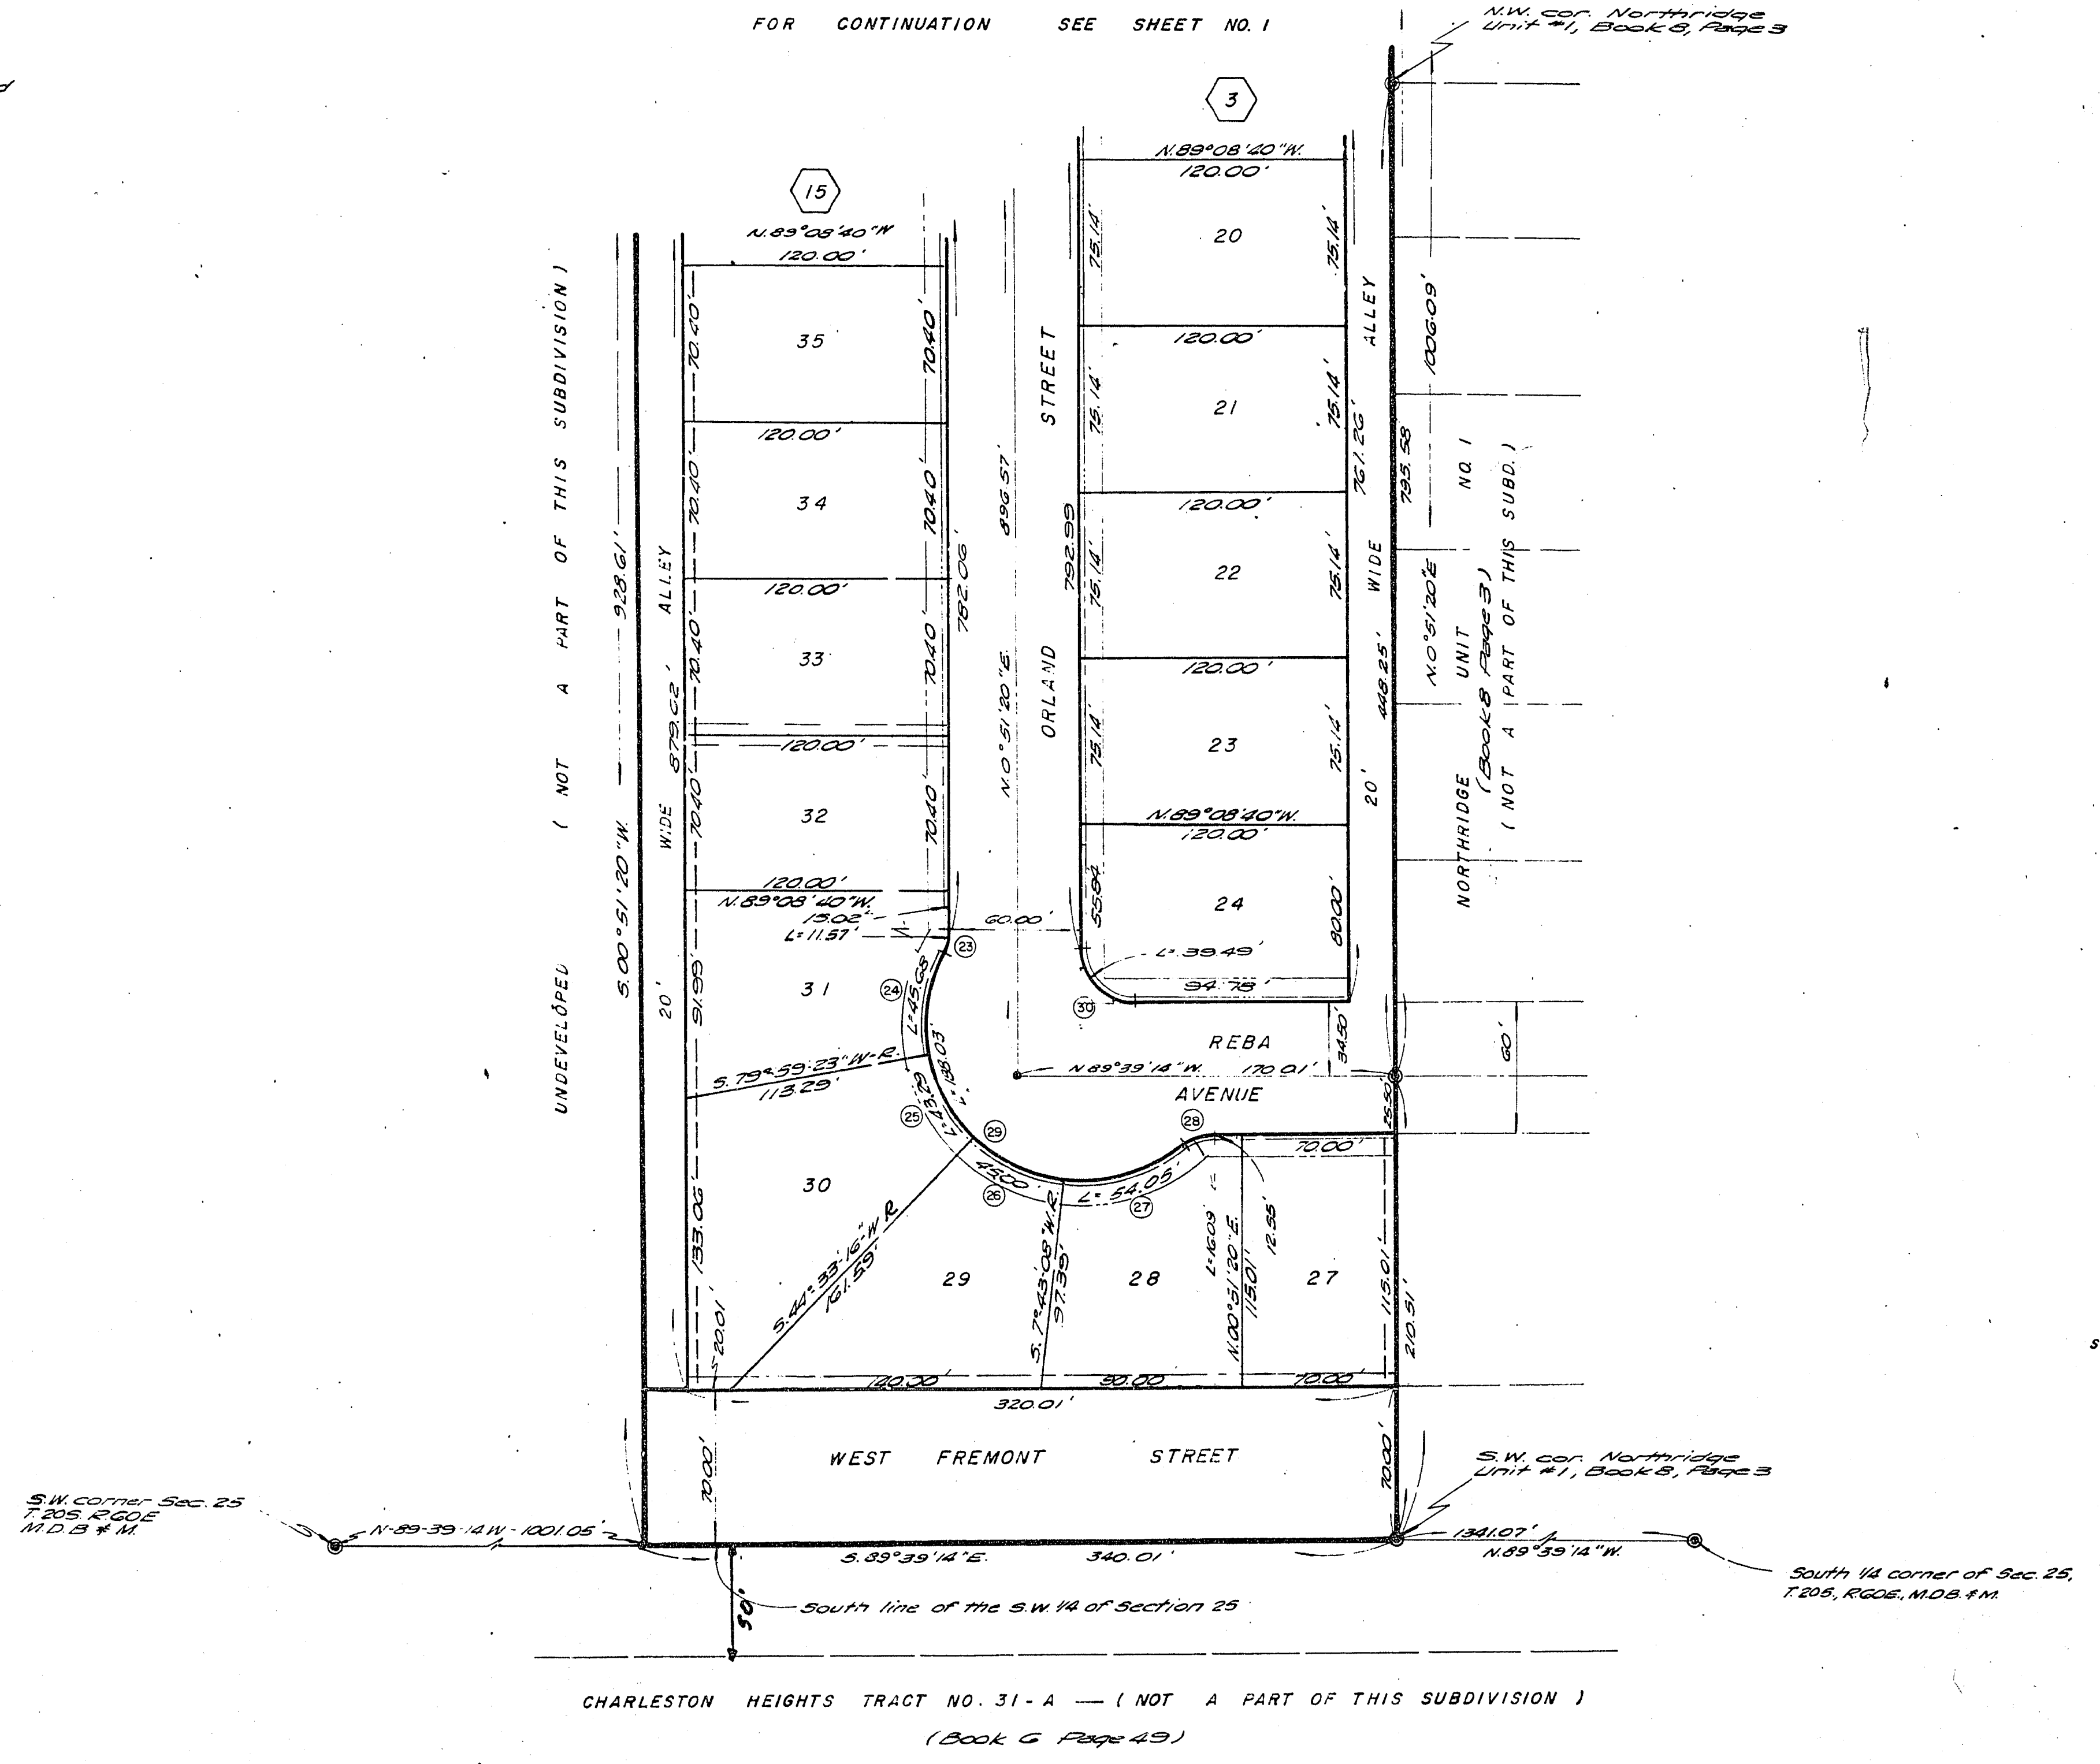

CHARLESTON HEIGHTS TRACT NO. 31-A — (NOT A PART OF THIS SUBDIVISION)
(Book G Page 49)