
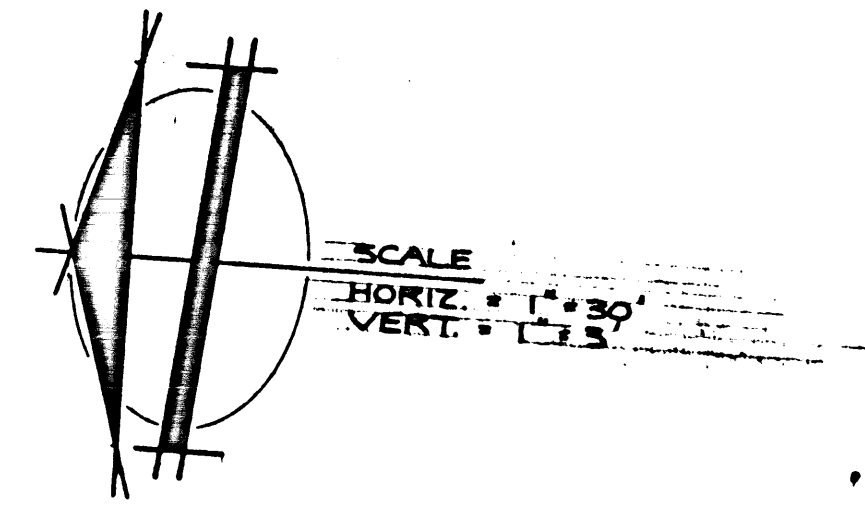


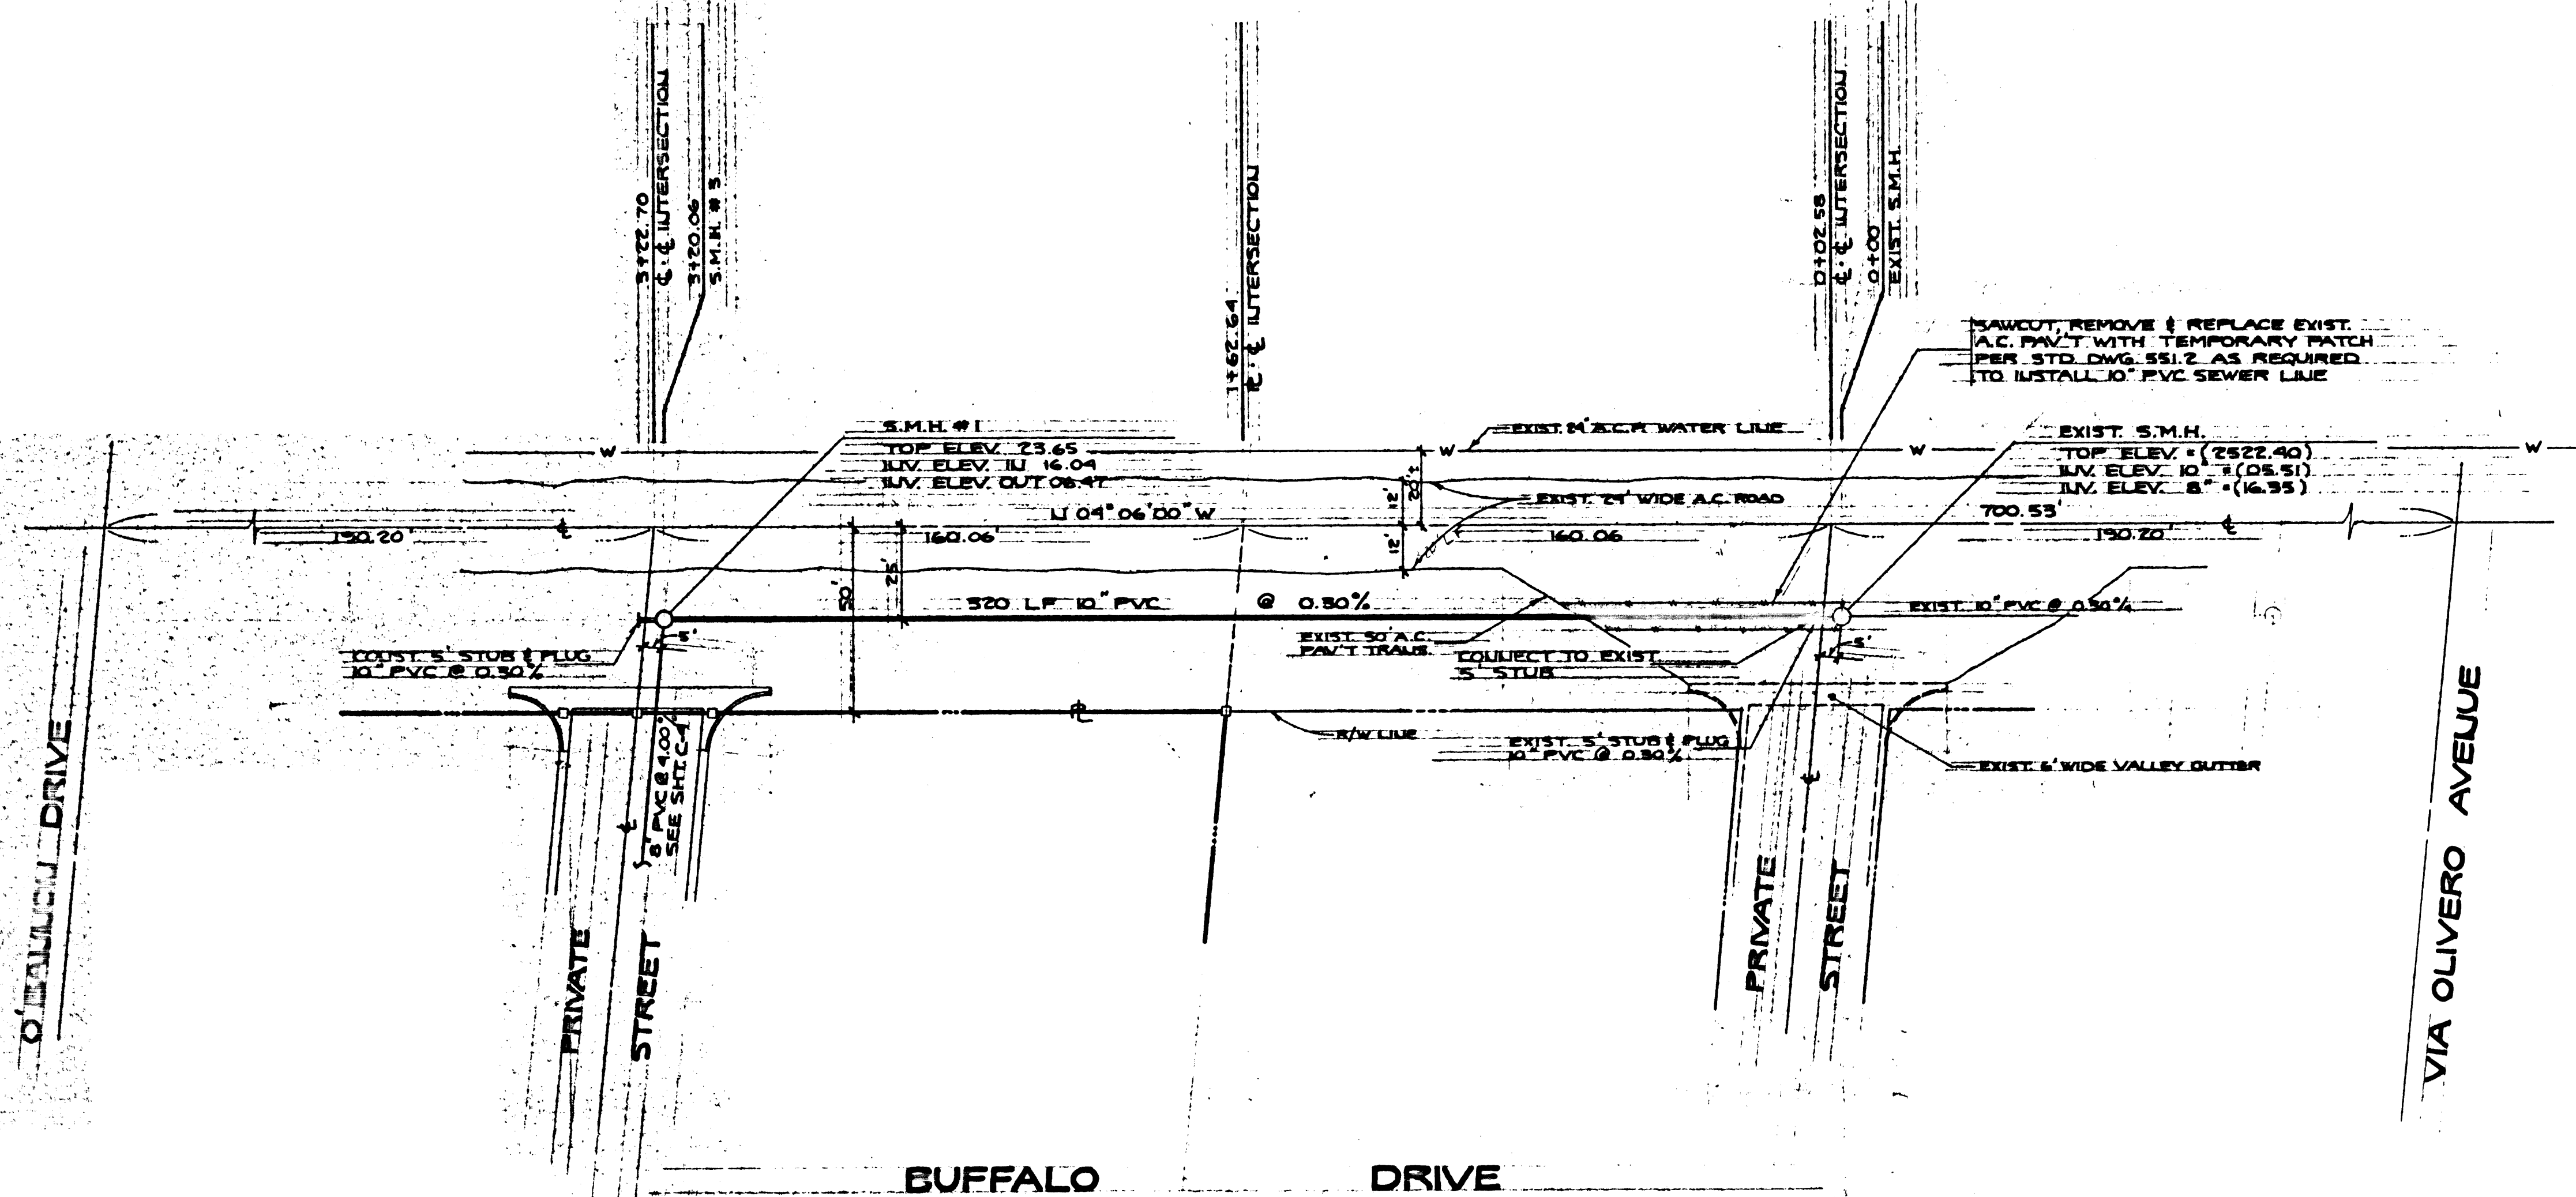


BENCH MARK
 S.M. # C105W03 - BRASS CAP AT THE INTERSECTION OF
 SAHARA AVE. & BUFFALO DRIVE
 ELEV. = 2519.97 C.C.E.D. DATUM

- SEWER LINE NOTES**
- All construction and materials shall be in accordance with the Standard Specifications for Public Works Construction, City of Las Vegas, 1978. In all cases, the City's standards shall supersede the Uniform Standard Specifications.
 - City of Las Vegas drawings shall be applied to all construction.
 - Sewer lines shall be laid in trench.
 - All 6" manhole manholes shall be laid at one foot when minimum depth.
 - Sewer line locations to be marked in accordance with Standard Drawing 88-11 to the District Standards. (Clark County, Henderson District).
 - It shall be the contractor's responsibility to perform construction as per plans. Any additions, deletions, or changes shall first meet with the approval of the City of Las Vegas.
 - If a lateral is under a driveway, concrete slab, or A.C., or other, a riser shall be installed and raised to grade with a slotted brass cap or within a water meter box which is a metal cover marked "Riser, R.O.P."
 - Get chance must be submitted to the City before construction will be permitted to start.
 - All contractors installing sewer lines which will be under the jurisdiction of the City of Las Vegas must be Class "A" Contractors.
 - Construction contract dollars per Standard Drawing No. 812-1.

UTILITY NOTE


The location of underground utilities shown herein has been determined from surface evidence of their existence or from information obtained from the utility companies. The Engineer accepts no liability for the existence or non-existence of utility lines. Contractors and others using this map must confirm the location of underground lines or structures with the utility companies prior to commencing any excavation.

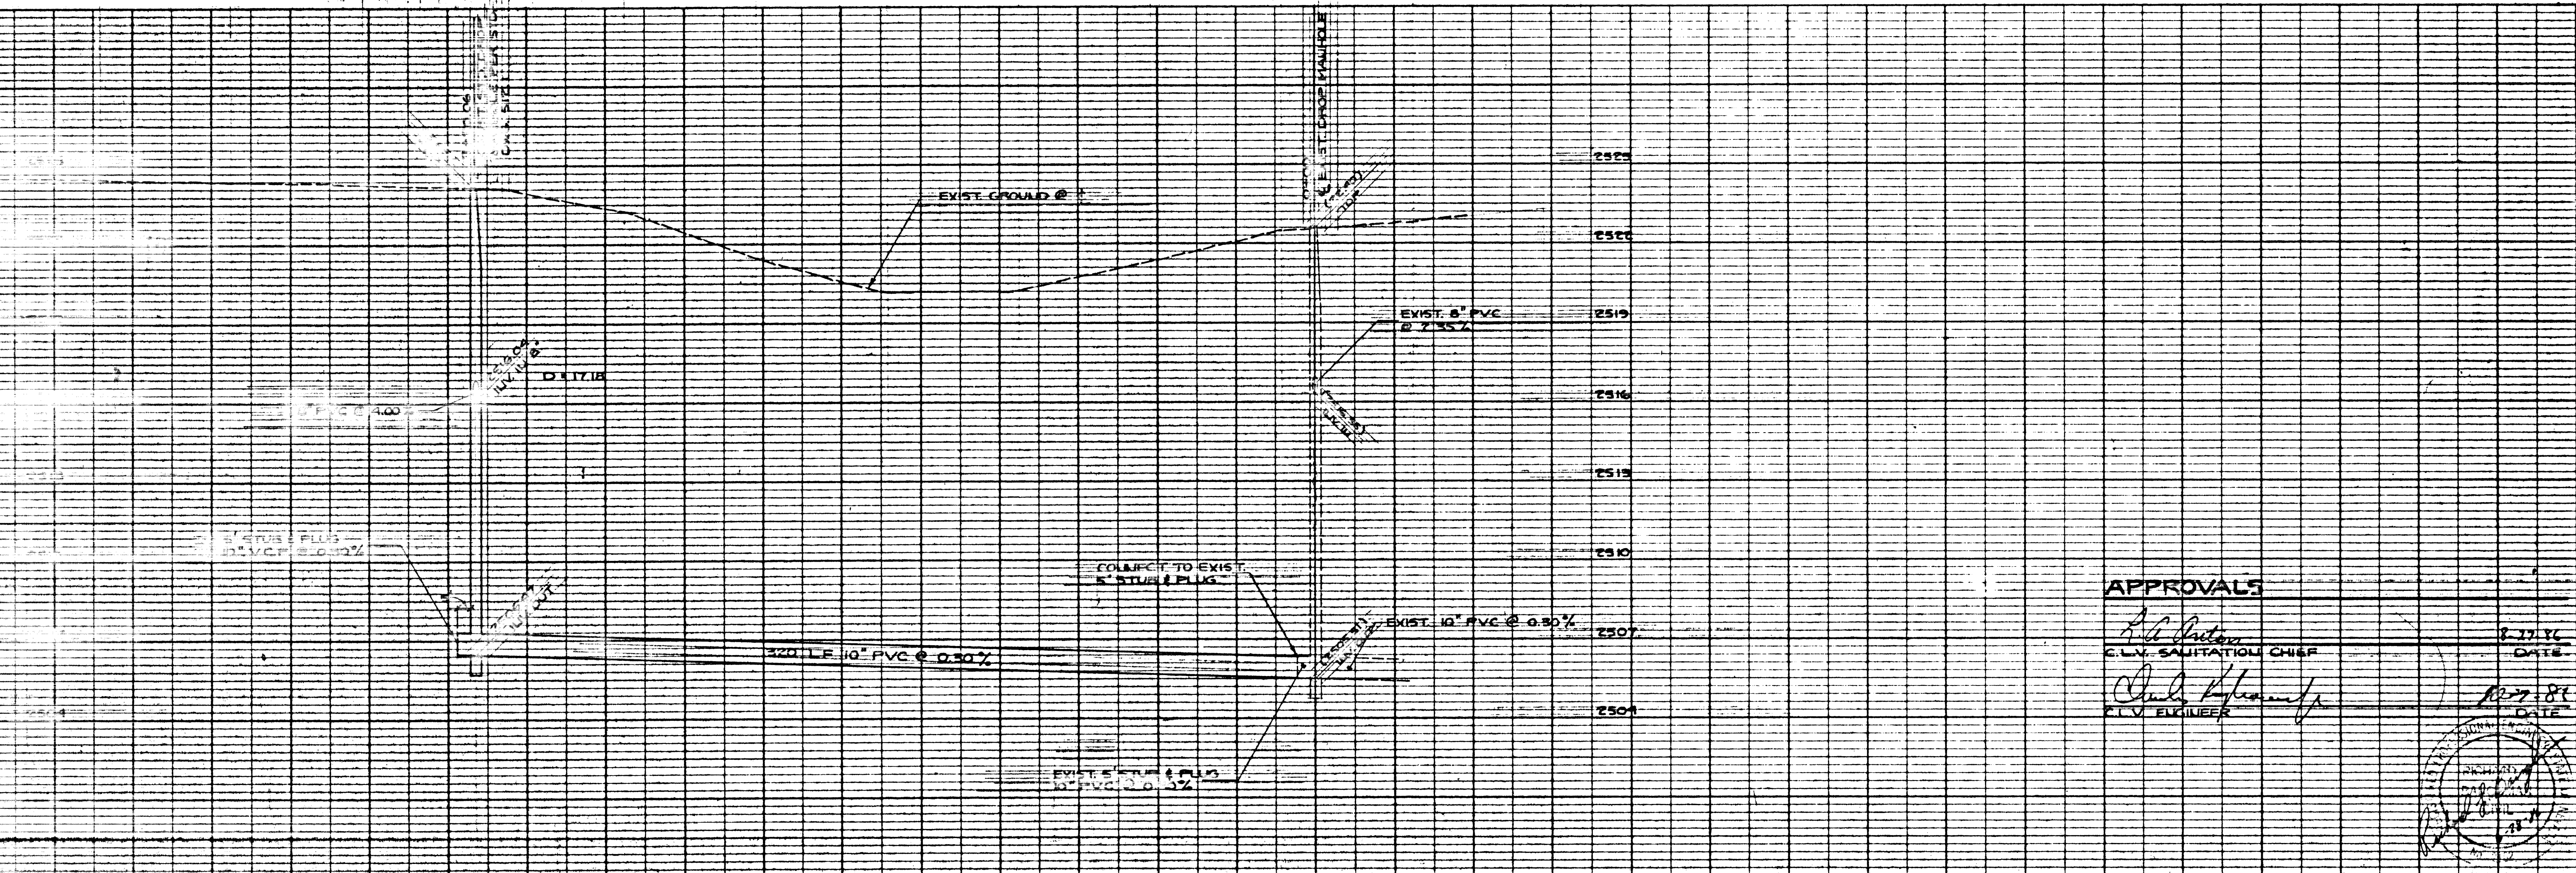

APPROVALS

[Signature]
 C.L.V. SANITATION CHIEF
[Signature]
 C.L.V. ENGINEER

DATE: 8-27-80
 DATE: 8-27-80

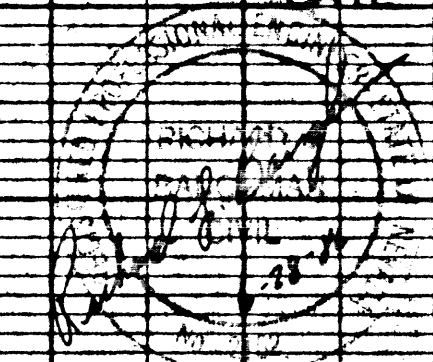

APP'D	REVISIONS	DATE	BY
PREPARED FOR: MAULCHSTER INVESTMENTS			
DATE: 8-27-80	DESIGN: D.S.T.	DRAWN: D.S.T.	CHECK: D.S.T.
SCALE: AS NOTED			
BAUGHMAN & TURNER CIVIL ENGINEERS MINING ENGINEERS LAND SURVEYORS 1234 WEST CHARLESTON BOULEVARD LAS VEGAS, NEVADA 89102 (702) 739-1771			
SEWER LINE DESIGN			
1" = 40' HORIZONTAL 1" = 10' VERTICAL			
PROJ. NO. 100-100-100 SHEET 1 OF 1 307-Y607			