
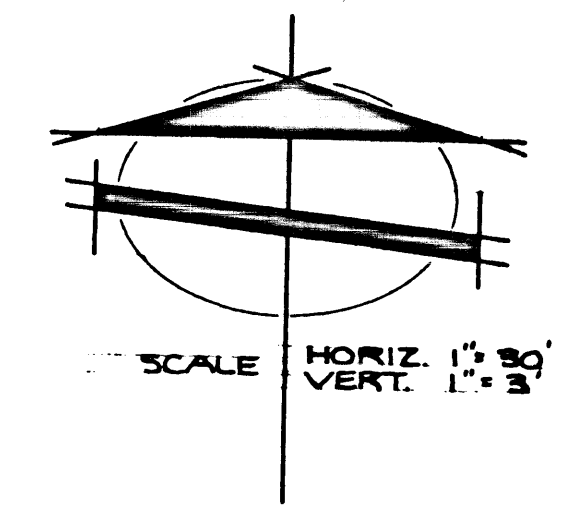


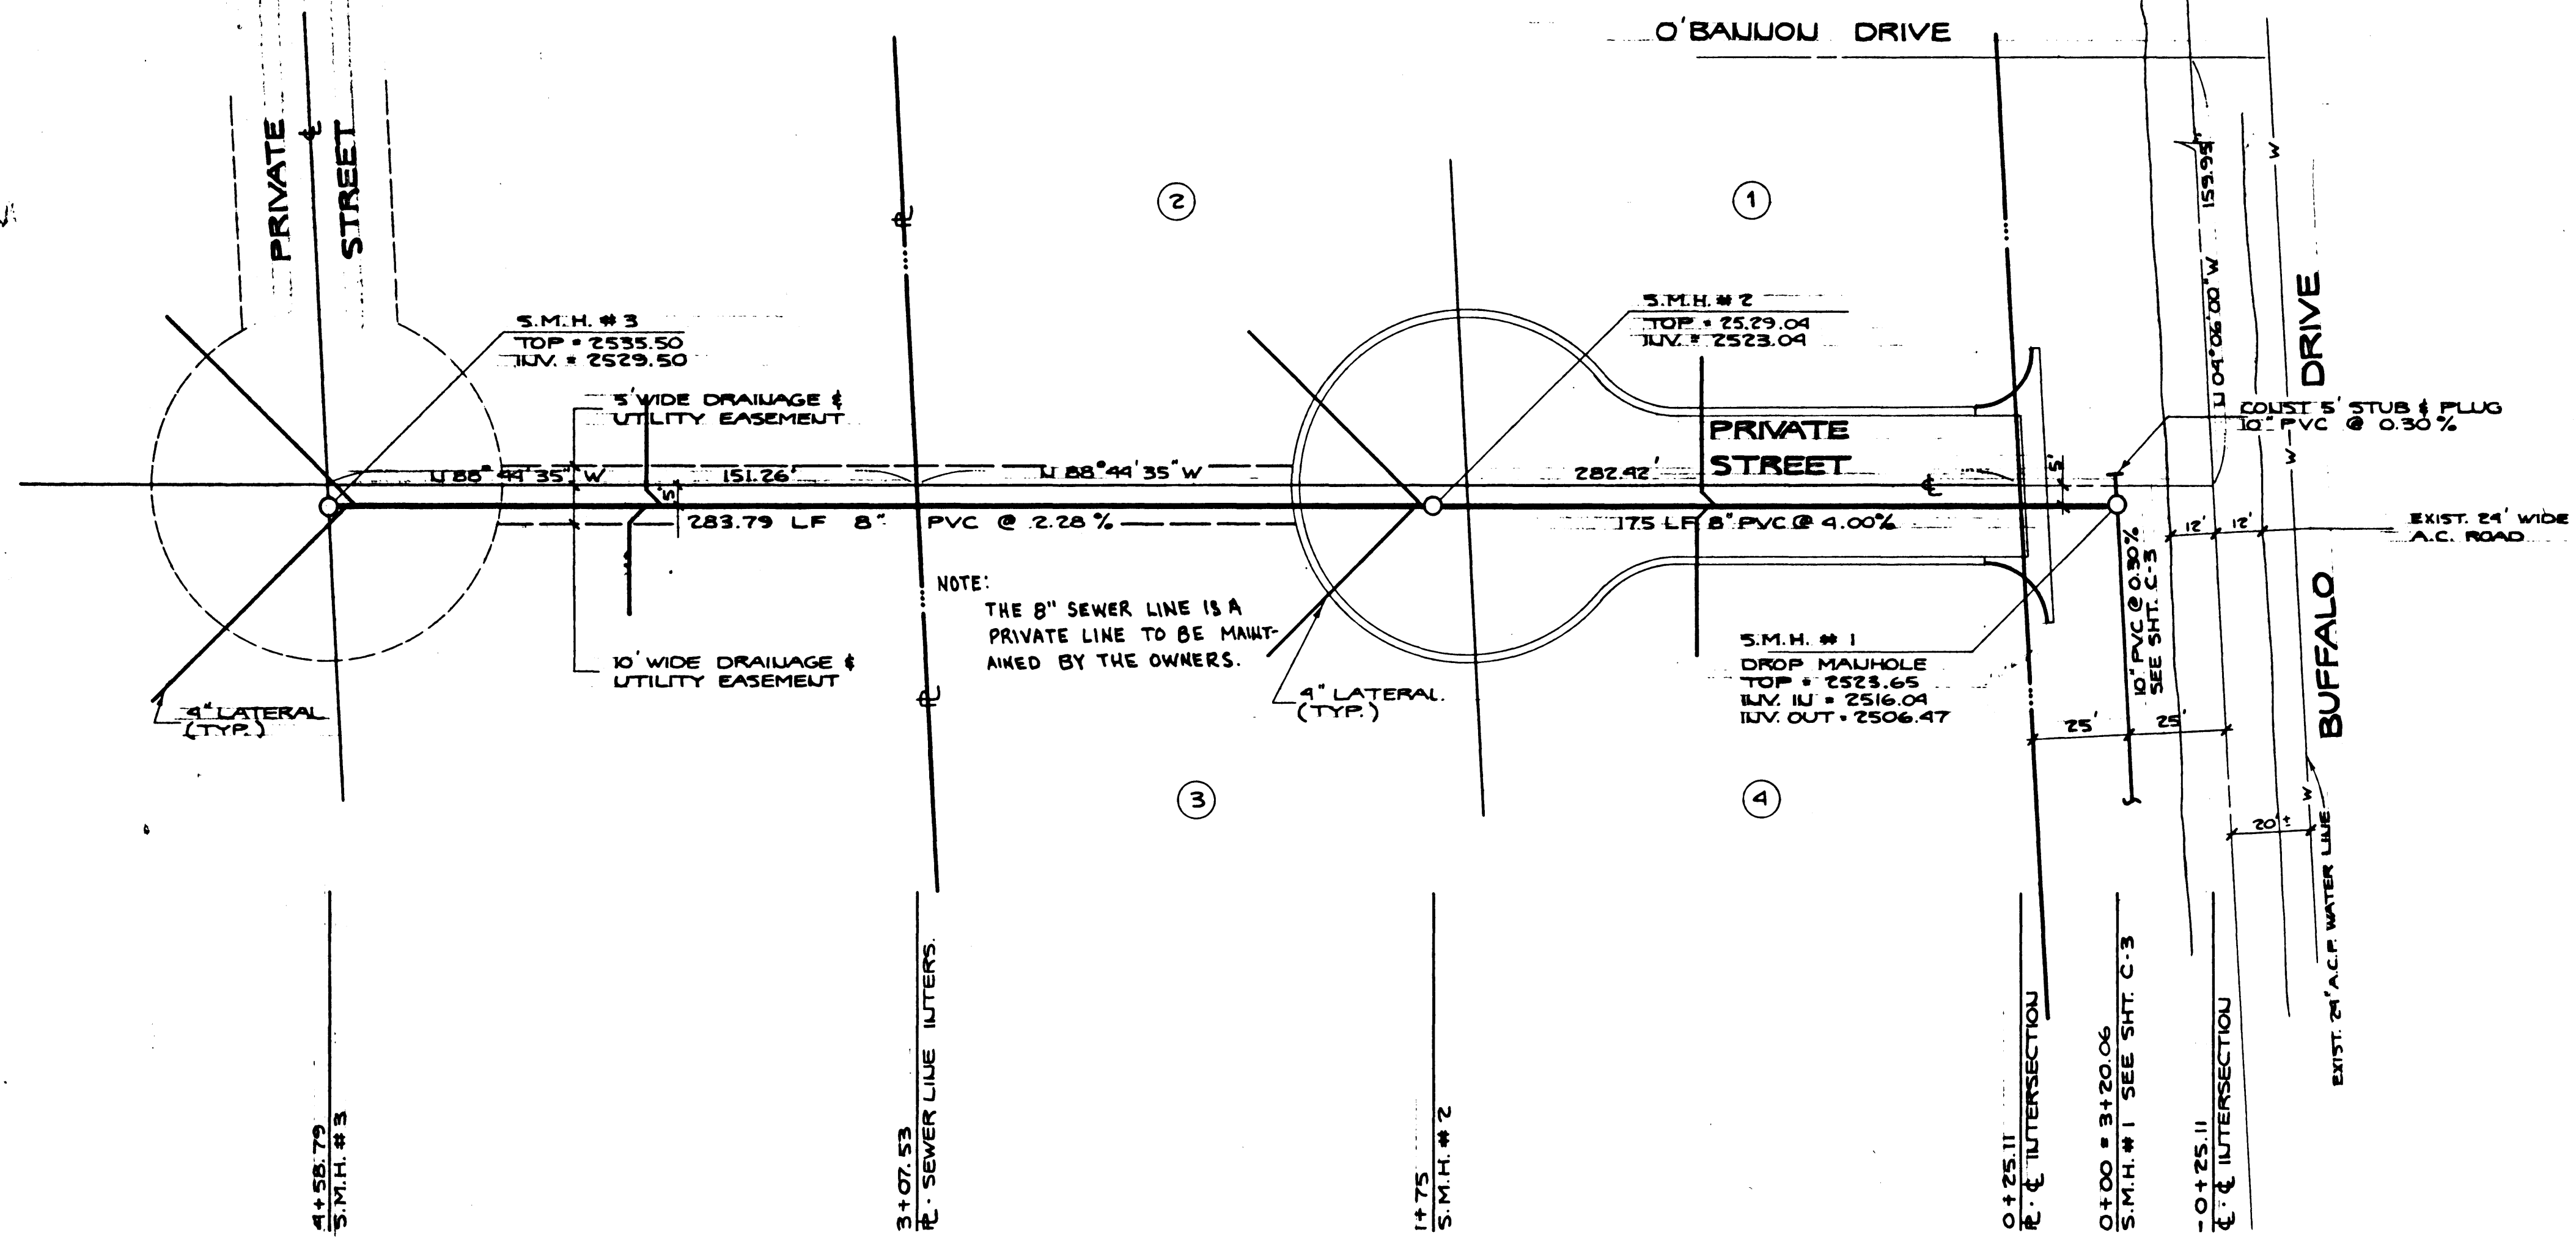

BEUCH MARK


B.M. # C103W05 - BRASS CAP AT THE INTERSECTION OF SAHARA AVE. & BUFFALO DRIVE
ELEV. = 2519.97 C.C.E.D. DATUM

SEWER LINE NOTES

- All construction and materials shall be in accordance with the City of Las Vegas and the Uniform Standard Specifications for Public Works Construction.
- City of Las Vegas drawings shall be applied to all construction.
- Sewer manholes shall be installed in sewer trenches.
- All 4" manhole laterals to be laid at not less than minimum slopes.
- Sewer lateral locations to be marked in accordance with Standard Drawing 20-11 in the District Standards. (Clark County Sanitation District).
- It shall be the contractor's responsibility to perform construction as per plans. Any additions, deletions, or changes shall first meet with the approval of the City of Las Vegas.
- If a lateral is under a driveway, concrete slab, or A.C. road, a cleanout shall be installed and capped to grade with a closed brass cap or within a water meter box which as a metal cover marked "4" or "6".
- The sheets must be submitted to the City before construction will be permitted to start.
- All contractors installing sewer mains which will be under the jurisdiction of the City of Las Vegas must be Class "A" Contractors.
- Construction Concrete Closures per Standard Drawing No. 212-9.

UTILITY NOTE

The location of underground utilities shown herein has been determined from outside evidence of holes, manholes, or from information obtained from the utility companies. The Engineer assumes no liability for the accuracy or non-existence of utility lines. Contractors and owners using this map must confirm the location of underground lines or services with the utility companies prior to commencing any installation.

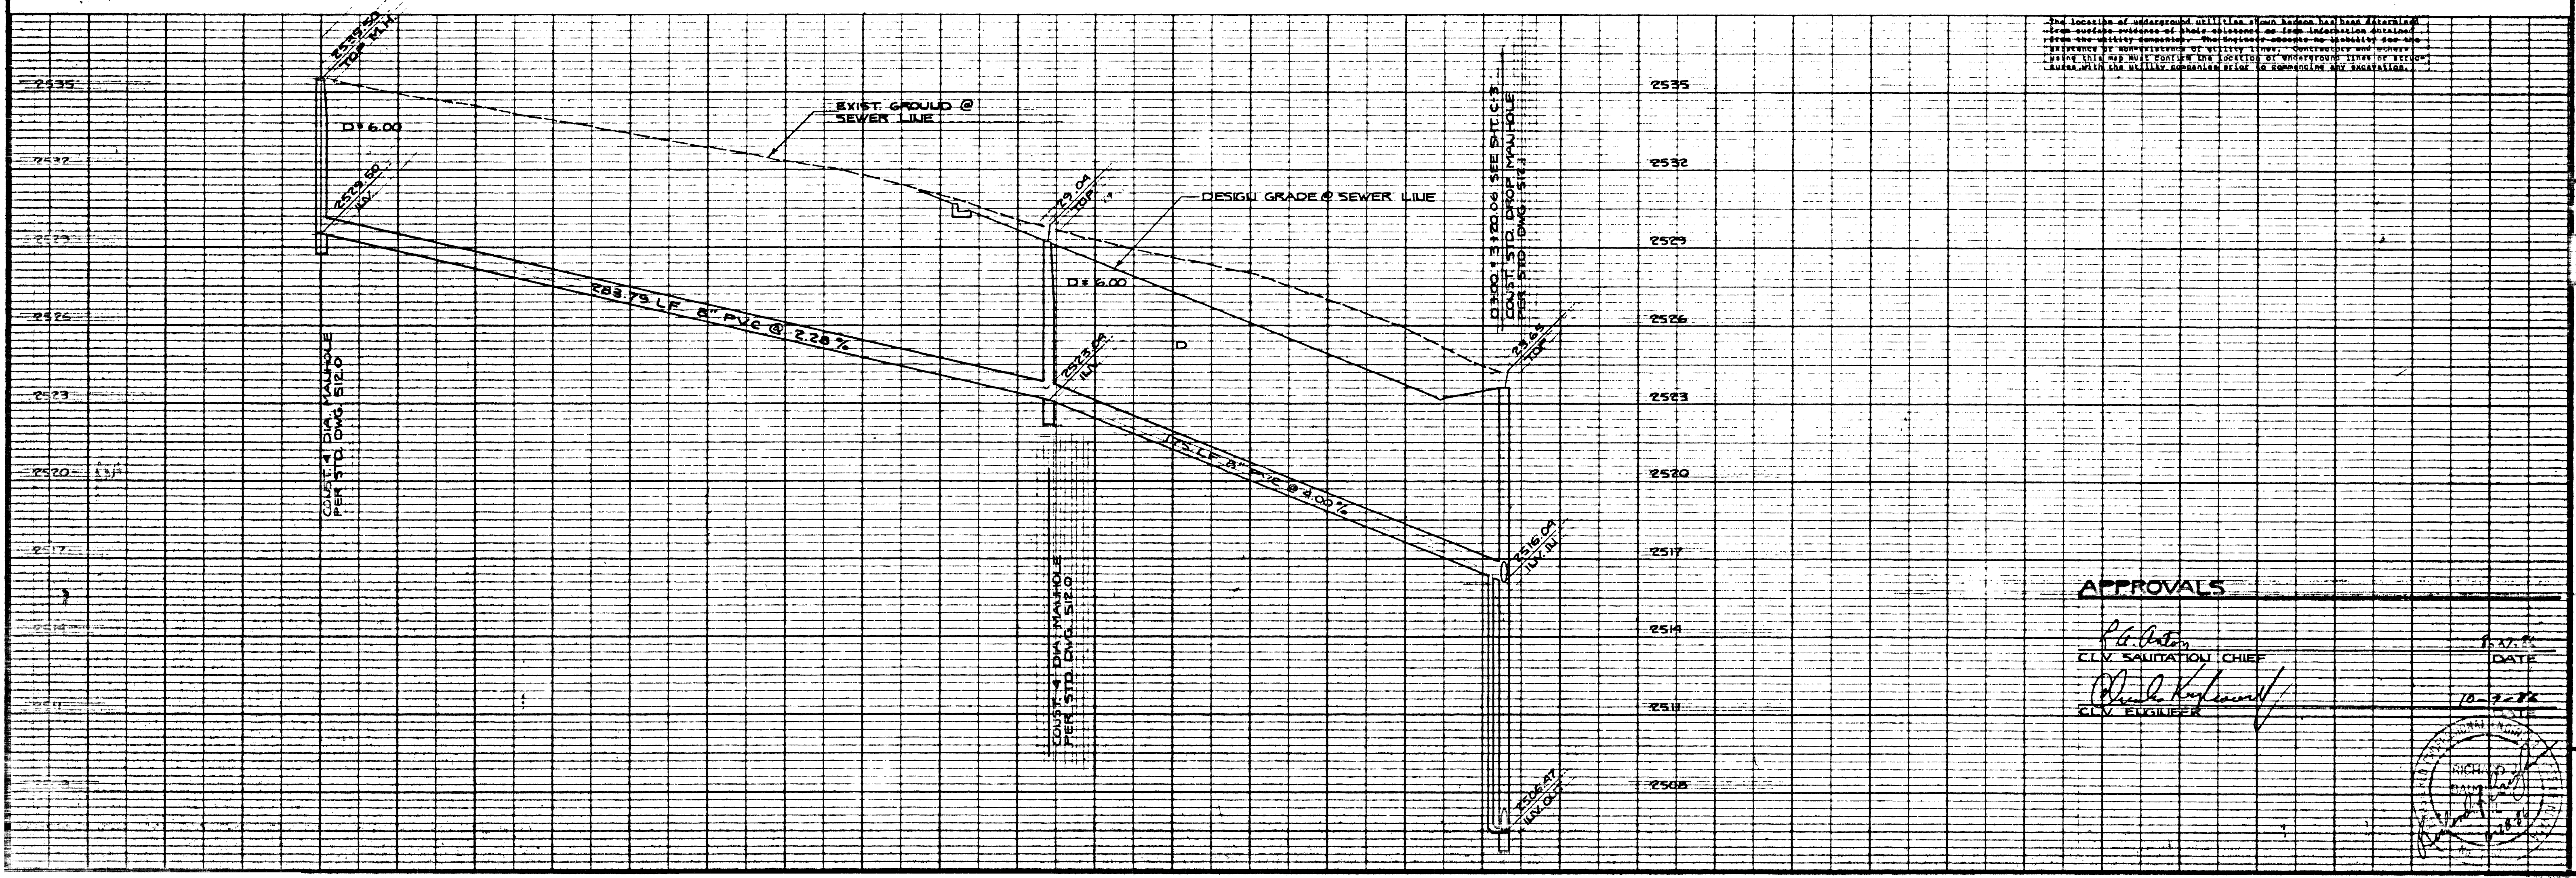


APPROVALS

[Signature]
CLV SANITATION CHIEF

[Signature]
CLV ENGINEER

DATE

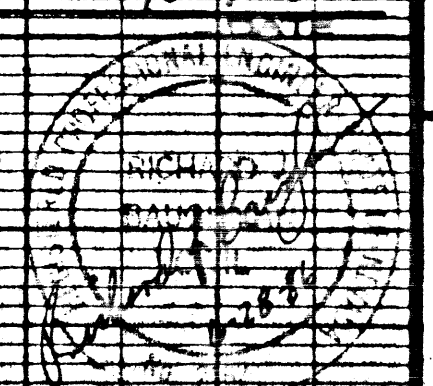

DATE	JUNE 1986	DESIGN	D.S.T.	SCALE	1" = 30'
DATE	JUNE 1986	DRAWN	D.S.T.	SCALE	1" = 30'
DATE	JUNE 1986	CHECK	D.S.T.	SCALE	1" = 30'
DATE	JUNE 1986	APPROVED	D.S.T.	SCALE	1" = 30'

BAUGHMAN & TURNER
CIVIL ENGINEERS
MINING ENGINEERS
LAND SURVEYORS
2333 WEST CHARLES STREET
LAS VEGAS, NEVADA 89102

MAUCHESTER INVESTMENTS

SEWER LINE DESIGN

SECTION 1, TOWNSHIP 20 SOUTH, RANGE 60 EAST, WIDE 10M
CITY OF LAS VEGAS, CLARK COUNTY, NEVADA

307-V607