
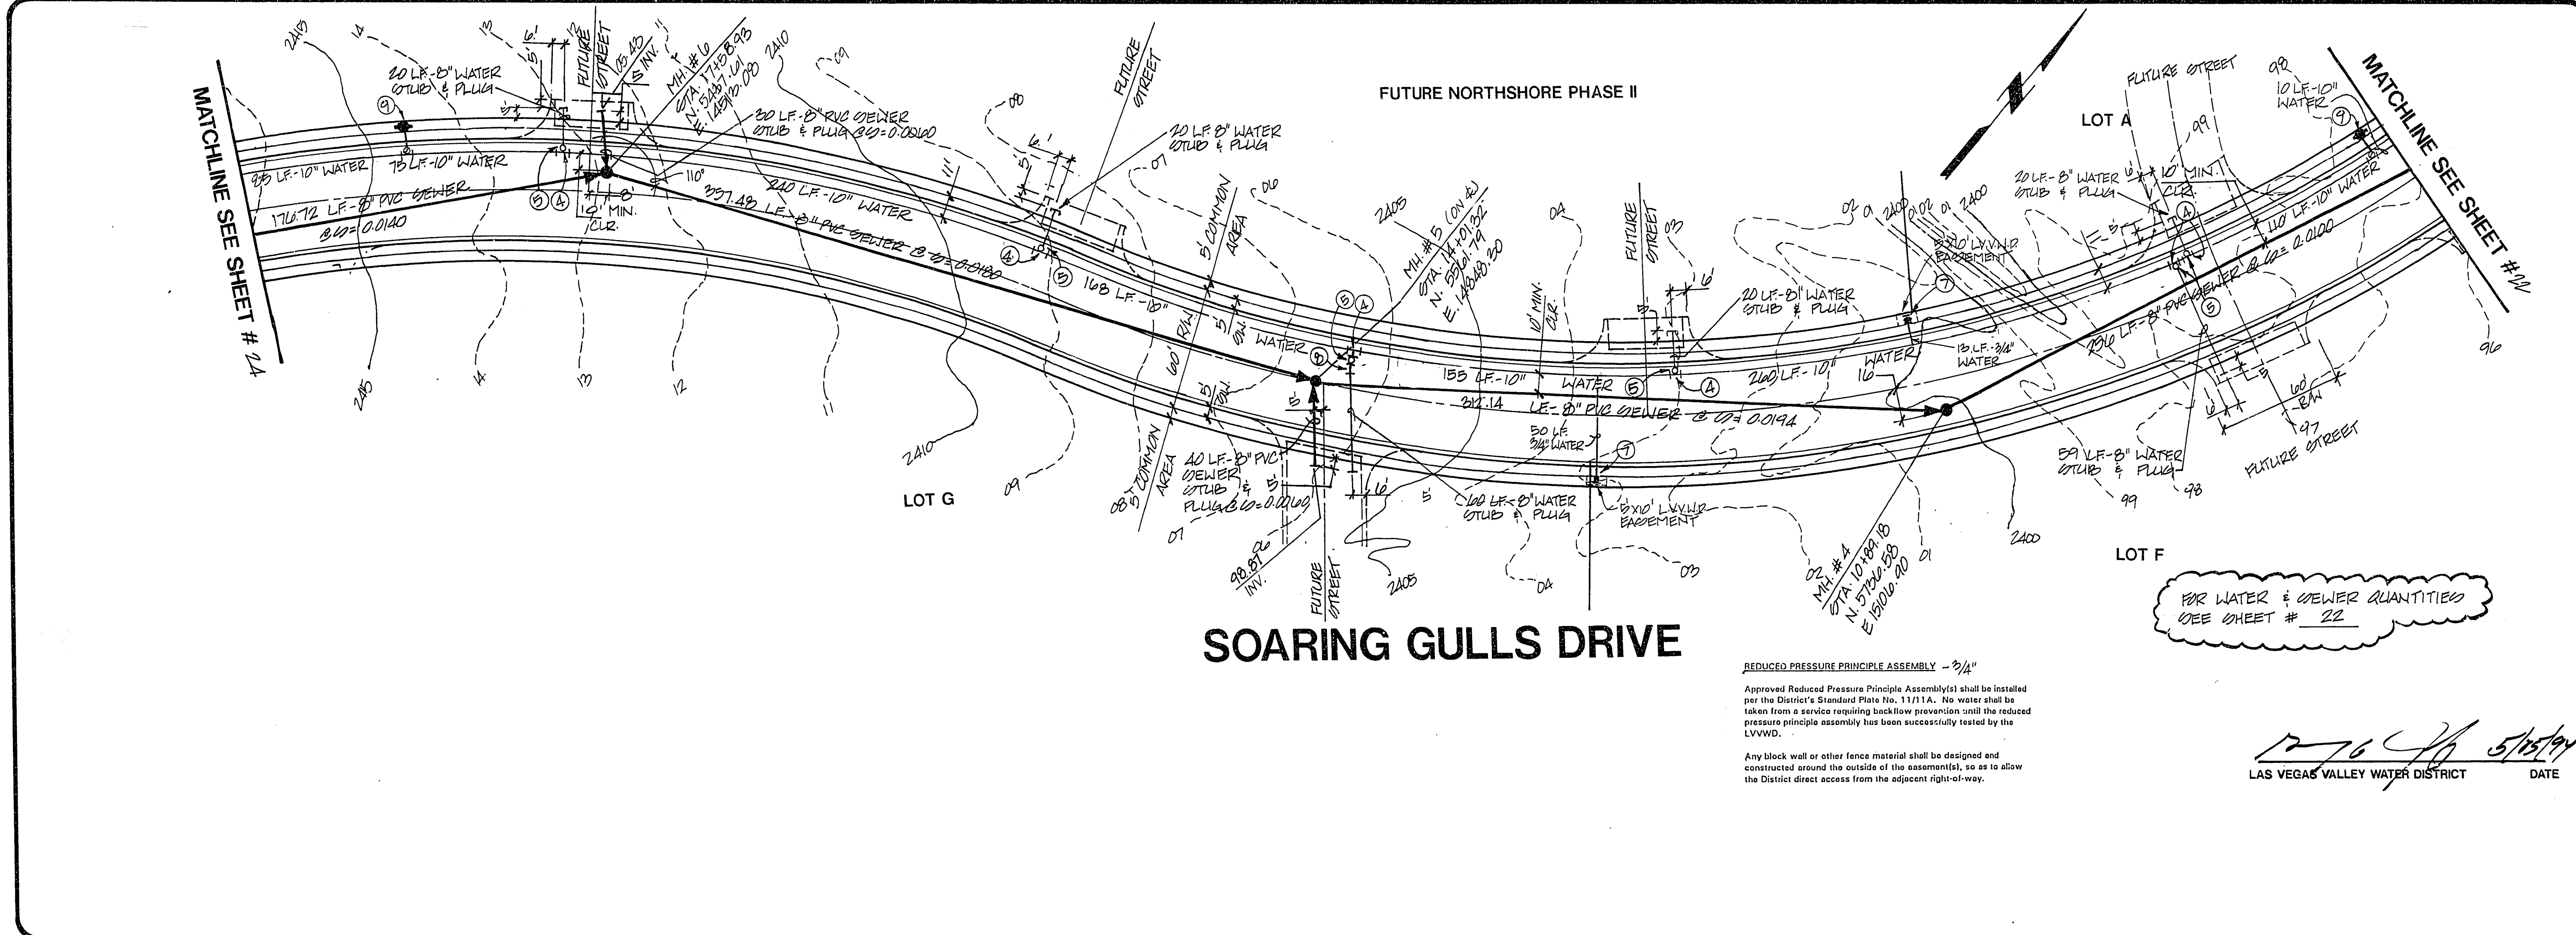


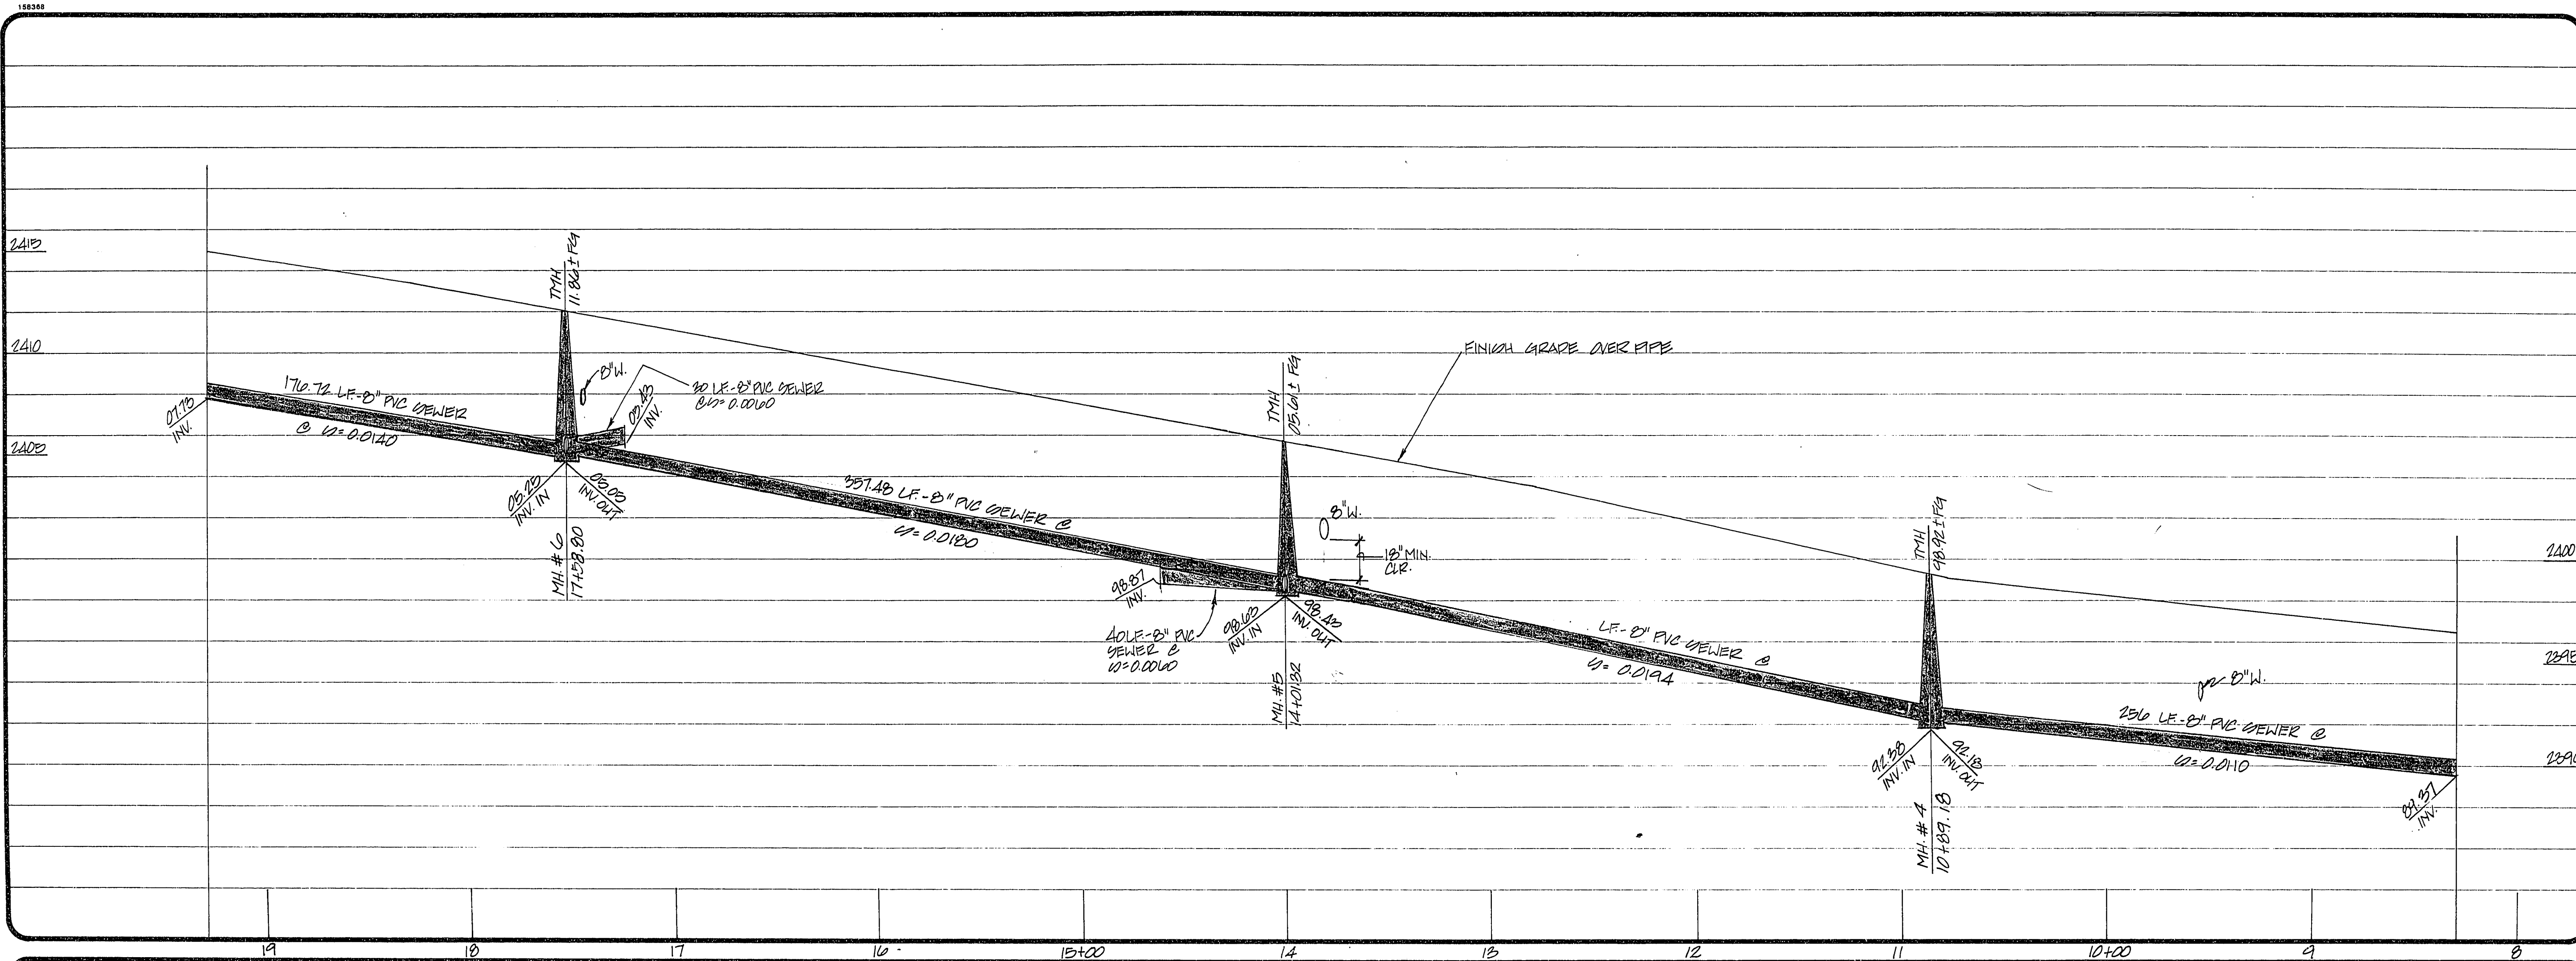

NORTHWEST PARTNERS CITY OF LAS VEGAS, NEVADA	
DATE	5/11/94
BY	WJR
REV	
CONSULTING ENGINEERS • PLANNERS • LAND SURVEYORS LAS VEGAS, NEVADA 89102-5148 PHONE (702) 873-7550 FAX (702) 362-2597	

WATER & SEWER PLAN & PROFILE SOARING GULLS DRIVE	
PROJECT	
NORTHSHORE PHASE 1A	
SEAL	
CIVIL ENGINEER	
DATE	
BY	
DATE	
SCALE	
SHEET	
23 OF 25 SHEETS	