
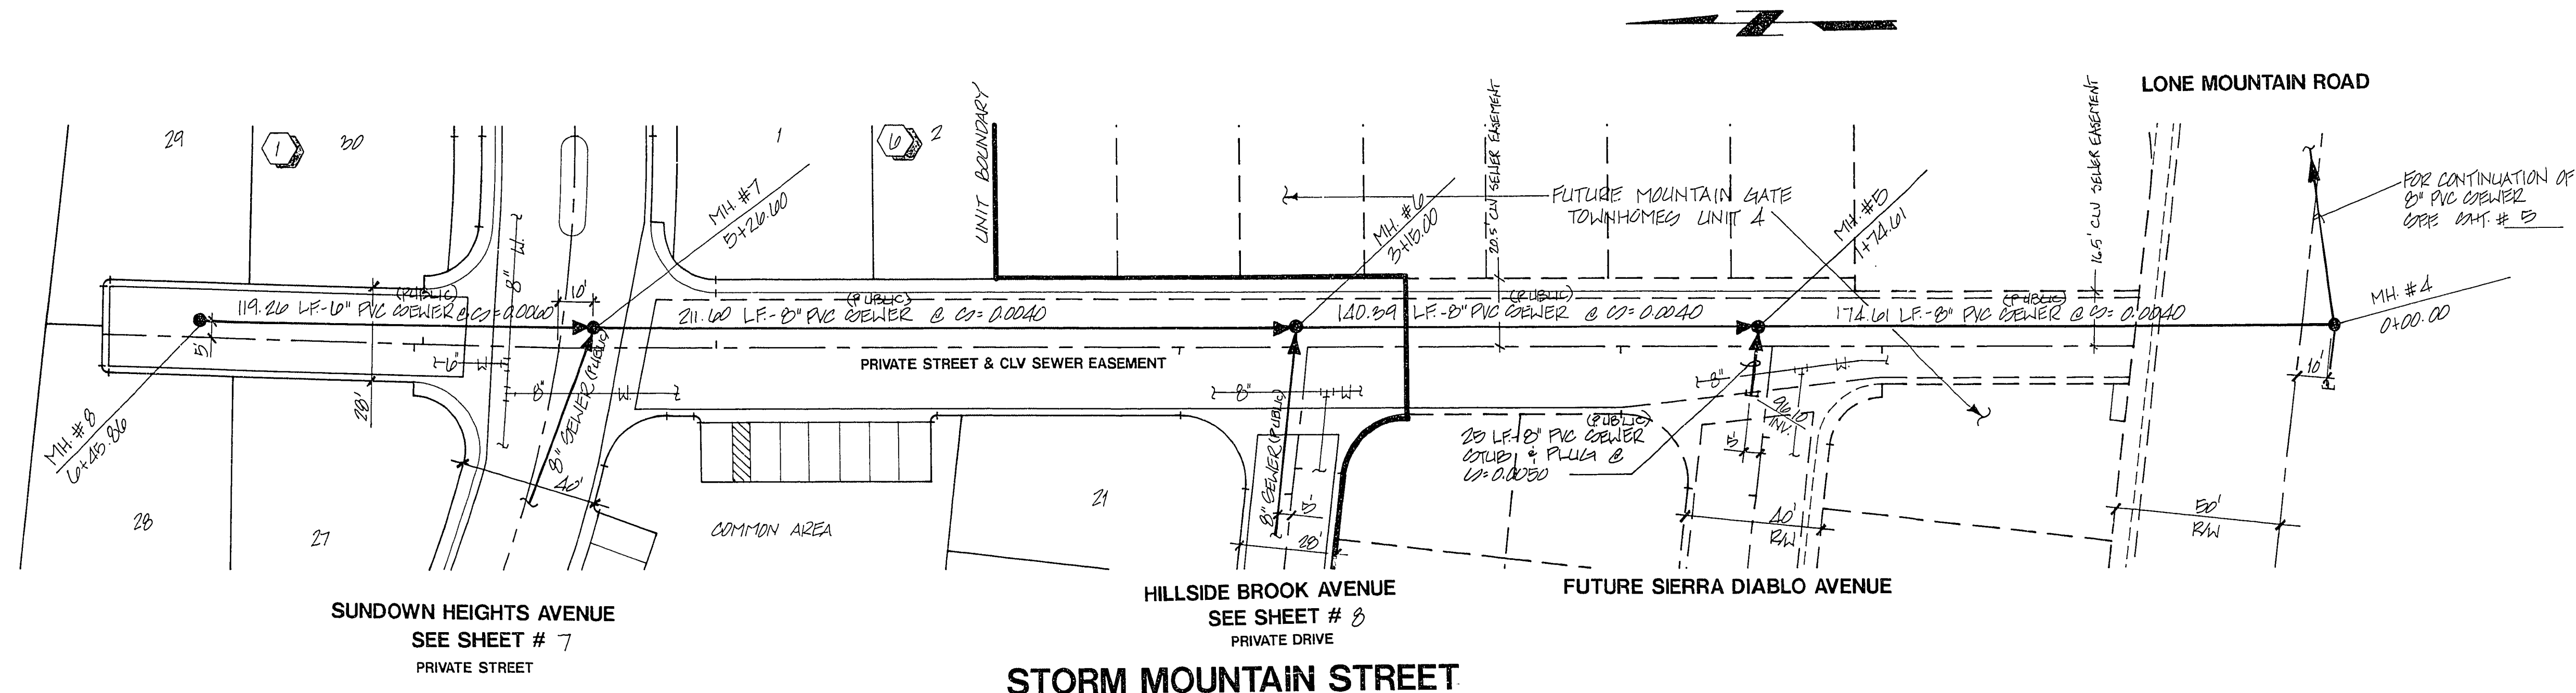


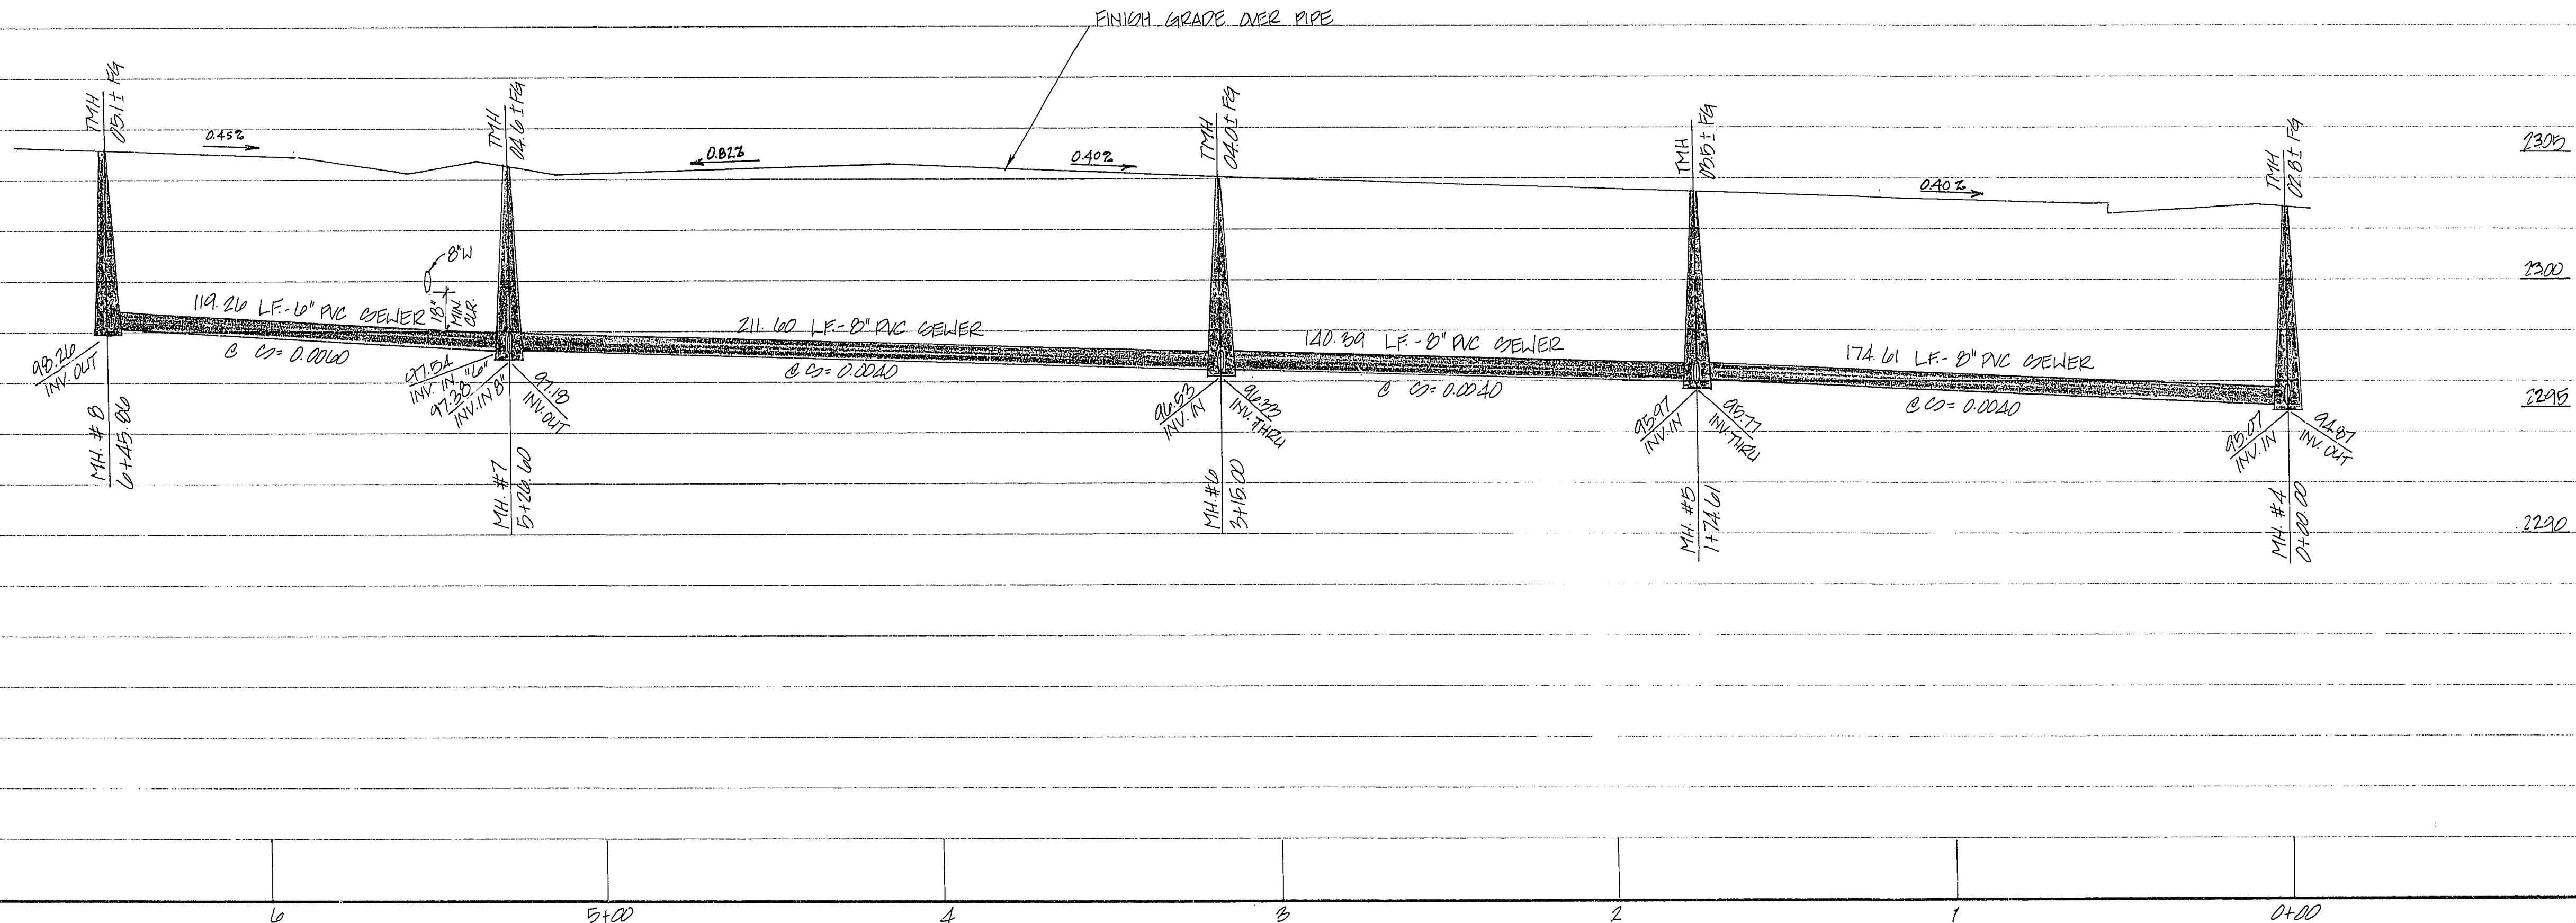

BENCHMARK
BM # 0000 2NNW6
RIVET AND ALUMINUM PLATE IN TOP OF CURB.
SOUTHEAST CORNER OF RANCHO RD.
MOUNTAIN RD. NEAR THE PC OF RANCHO RD.
ELEVATION = 2319.40

2 working days
Call before you Dig
1-800-227-2800

AMLAND DEVELOPMENT, INC.
CITY OF LAS VEGAS, NEVADA

REV	DATE	BY	REVISION
1	3-3-95	D.T.	REL. PER CU. COTTRELLS
2	2-7-96	D.T.	ADD STREET GRADER PER CITY CHECK PRINTS

CONSULTING ENGINEERS • PLANNERS • LAND SURVEYORS
2727 SOUTH RAINBOW BOULEVARD
LAS VEGAS, NEVADA 89102-5148 PHONE (702) 873-7550 FAX (702) 362-2597

vein nevada

SEWER PLAN - PROFILE
STORM MOUNTAIN STREET

MOUNTAIN GATE TOWNHOMES
UNIT 1

PROJECT

12-20-94

WO NO. 4004
BY D.J. WUR
DATE 12/94
SCALE HORIZ. 1"=50'
VERT. 1"=1'
SHEET 6 OF 8 SHEETS

11-17-175
3074-4352-1