
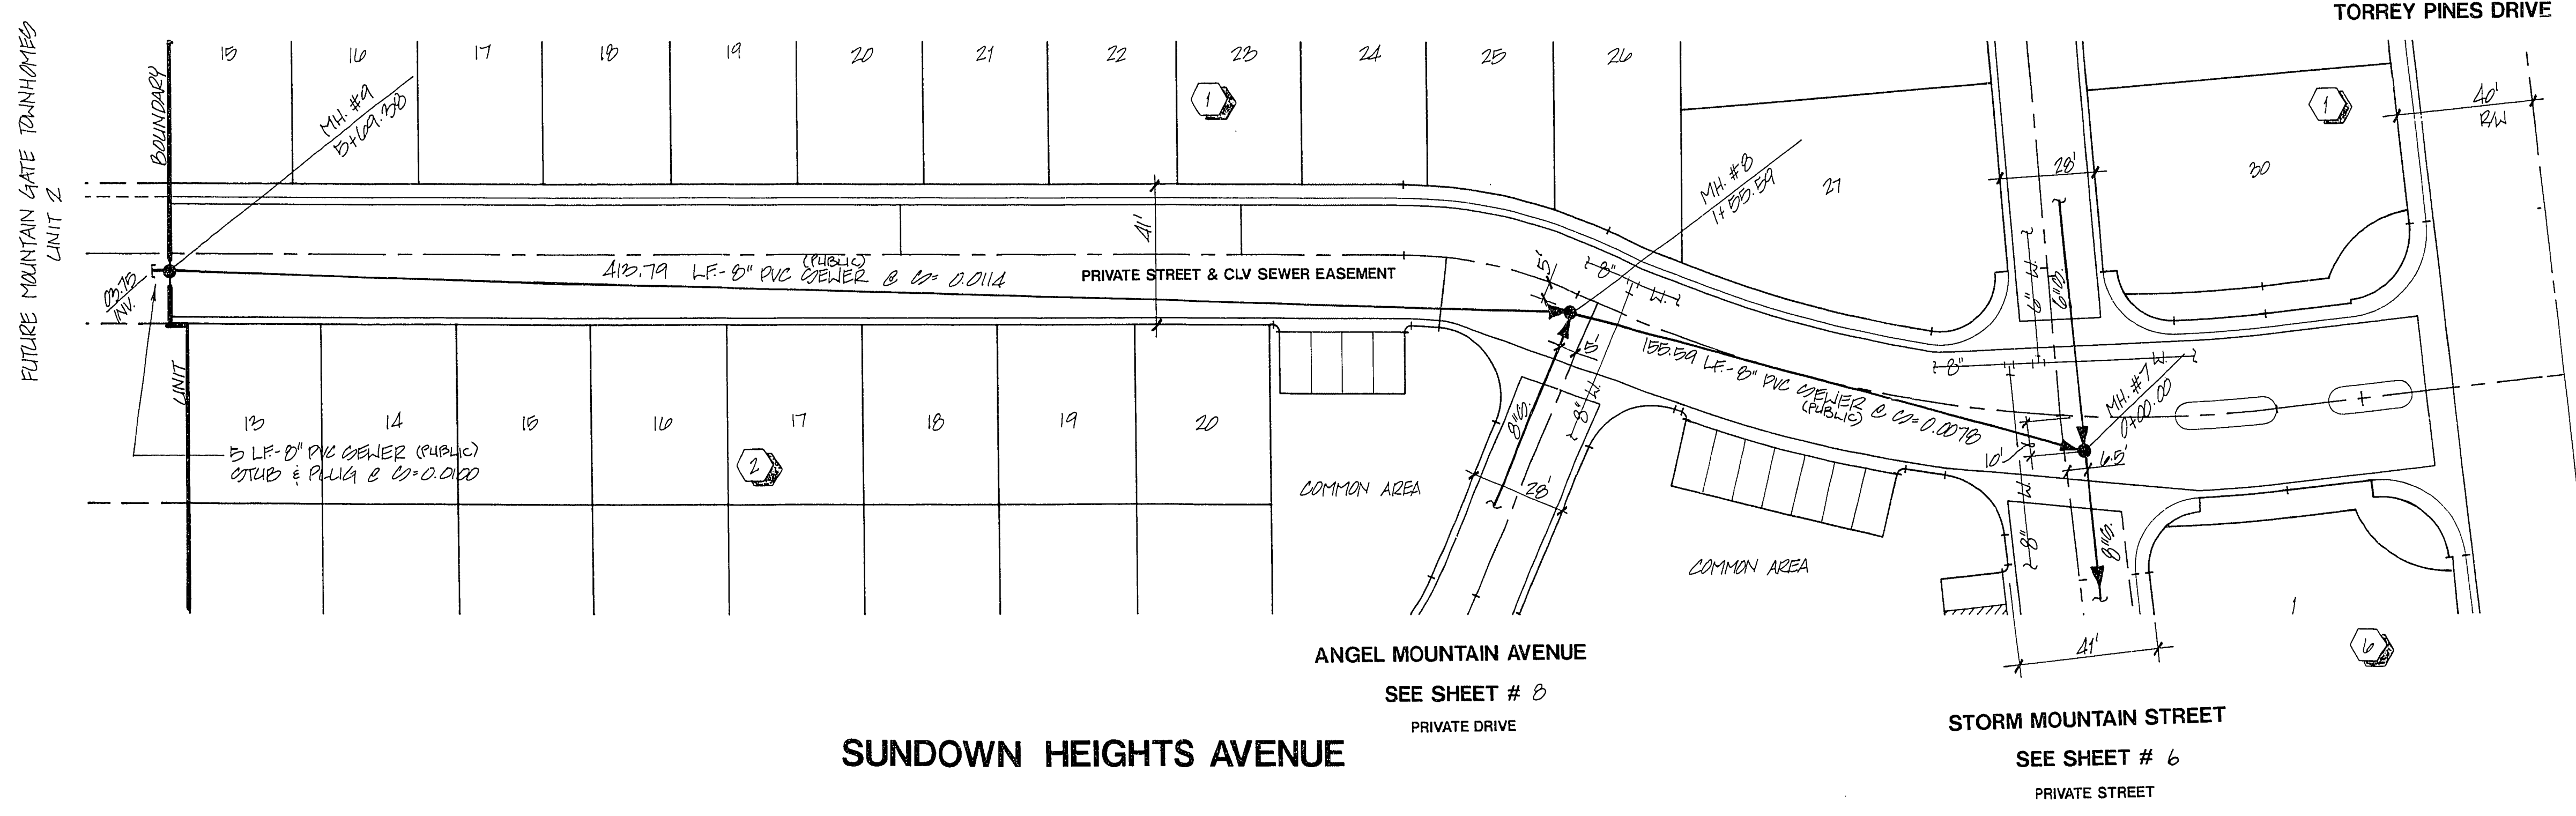


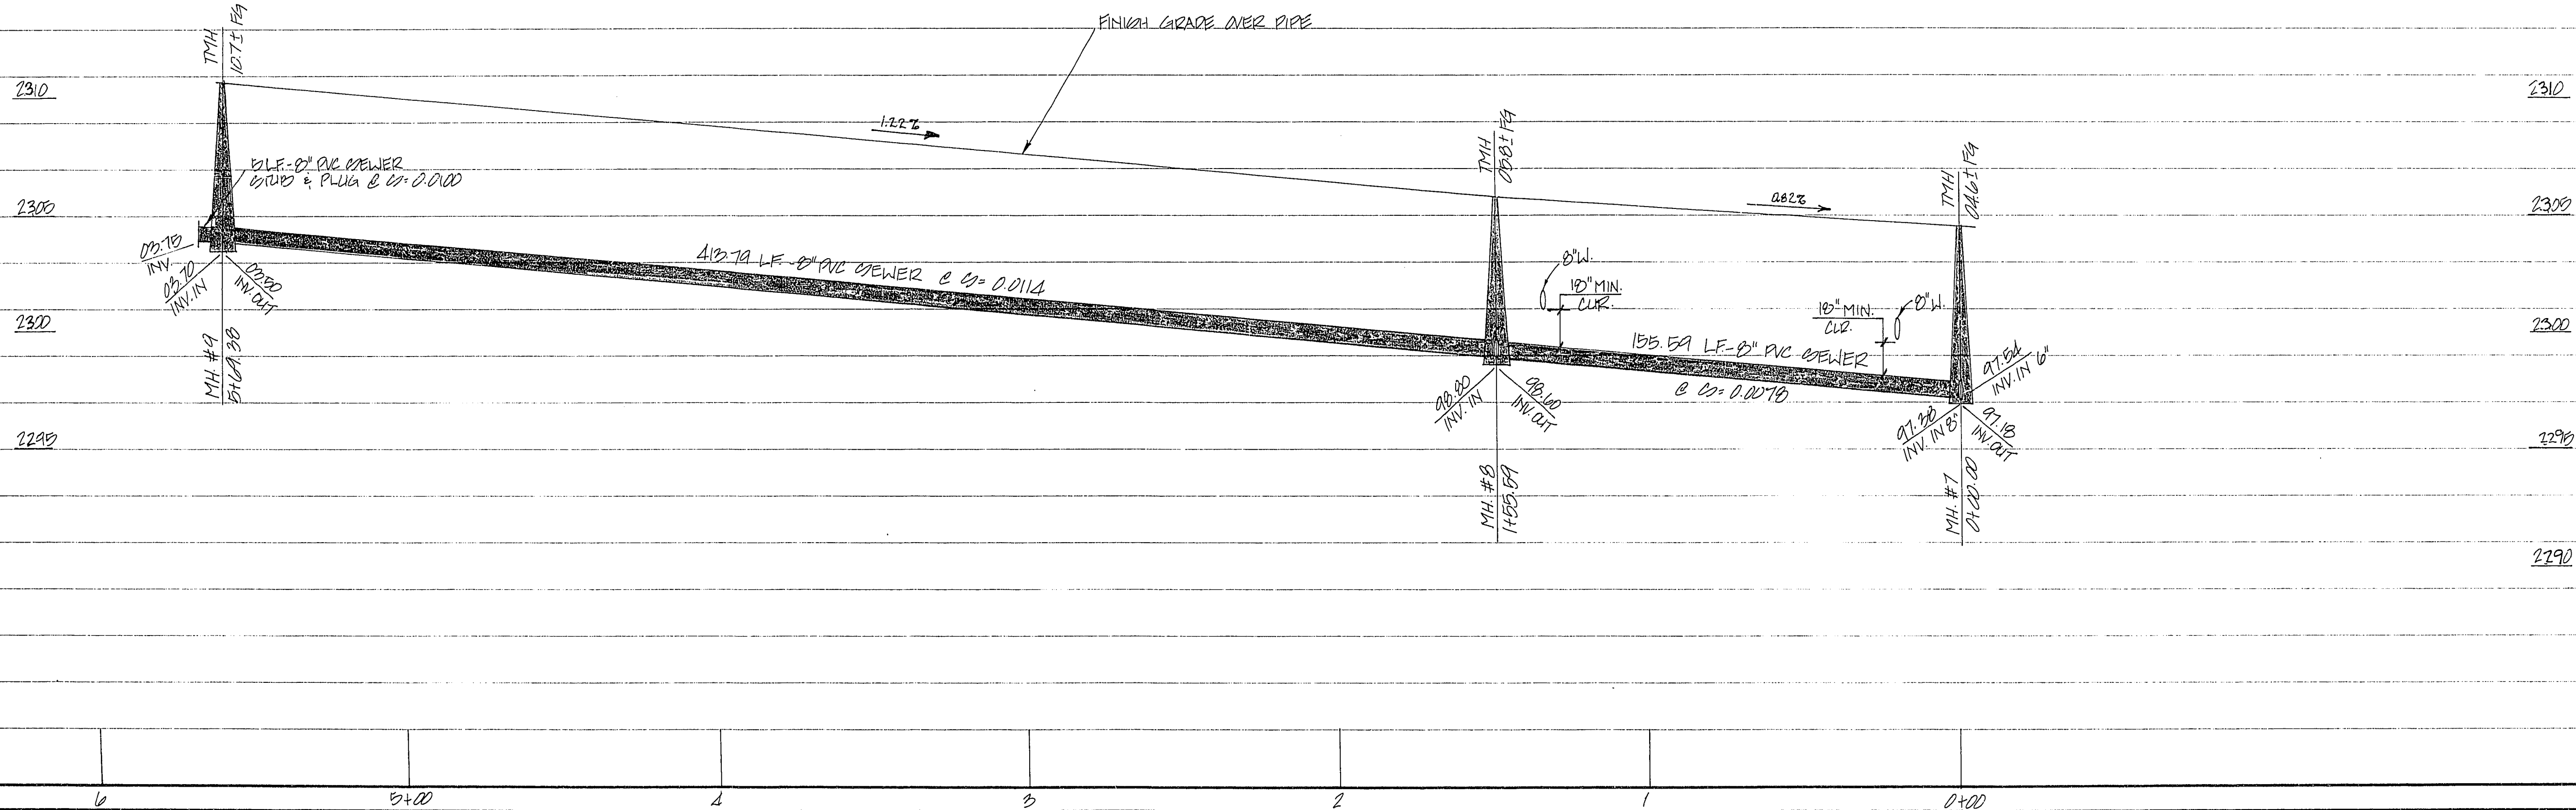

BENCHMARK
BM # 0000 2NNW6
RIVET AND ALUMINUM PLATE IN TOP OF CURB.
SOUTHEAST CORNER OF RANCHO RD.
MOUNTAIN RD. NEAR THE PC OF RANCHO RD.
ELEVATION = 2319.40

2 working days
Call before you Dig
1-800-827-2800

SEWER PLAN - PROFILE
SUNDOWN HEIGHTS AVENUE
MOUNTAIN GATE TOWNHOMES
UNIT 1

G:\CAD\SURVEY\4624\SHL\4624SHL (BR-STC)	
12-20-94	
WO NO.	4624
BY	DTJ, WJR
DATE	12/94
SCALE	HORIZ. 1"=50' VERT. 1"=4'
SHEET	7 OF 8 SHEETS

AMLAND DEVELOPMENT, INC.
CITY OF LAS VEGAS, NEVADA

CONSULTING ENGINEERS • PLANNERS • LAND SURVEYORS
9727 SOUTH RAINBOW BOULEVARD
LAS VEGAS, NEVADA 89102-5148 PHONE (702) 873-7550 FAX (702) 362-2597

REVISION

REV	DATE	BY	DESCRIPTION
1	12-19-95	DTJ	REVISE PER CIVIL COMMENTS
2	12-19-95	DTJ	APP STREET GRABES PER CITY CHECK PRINTS