
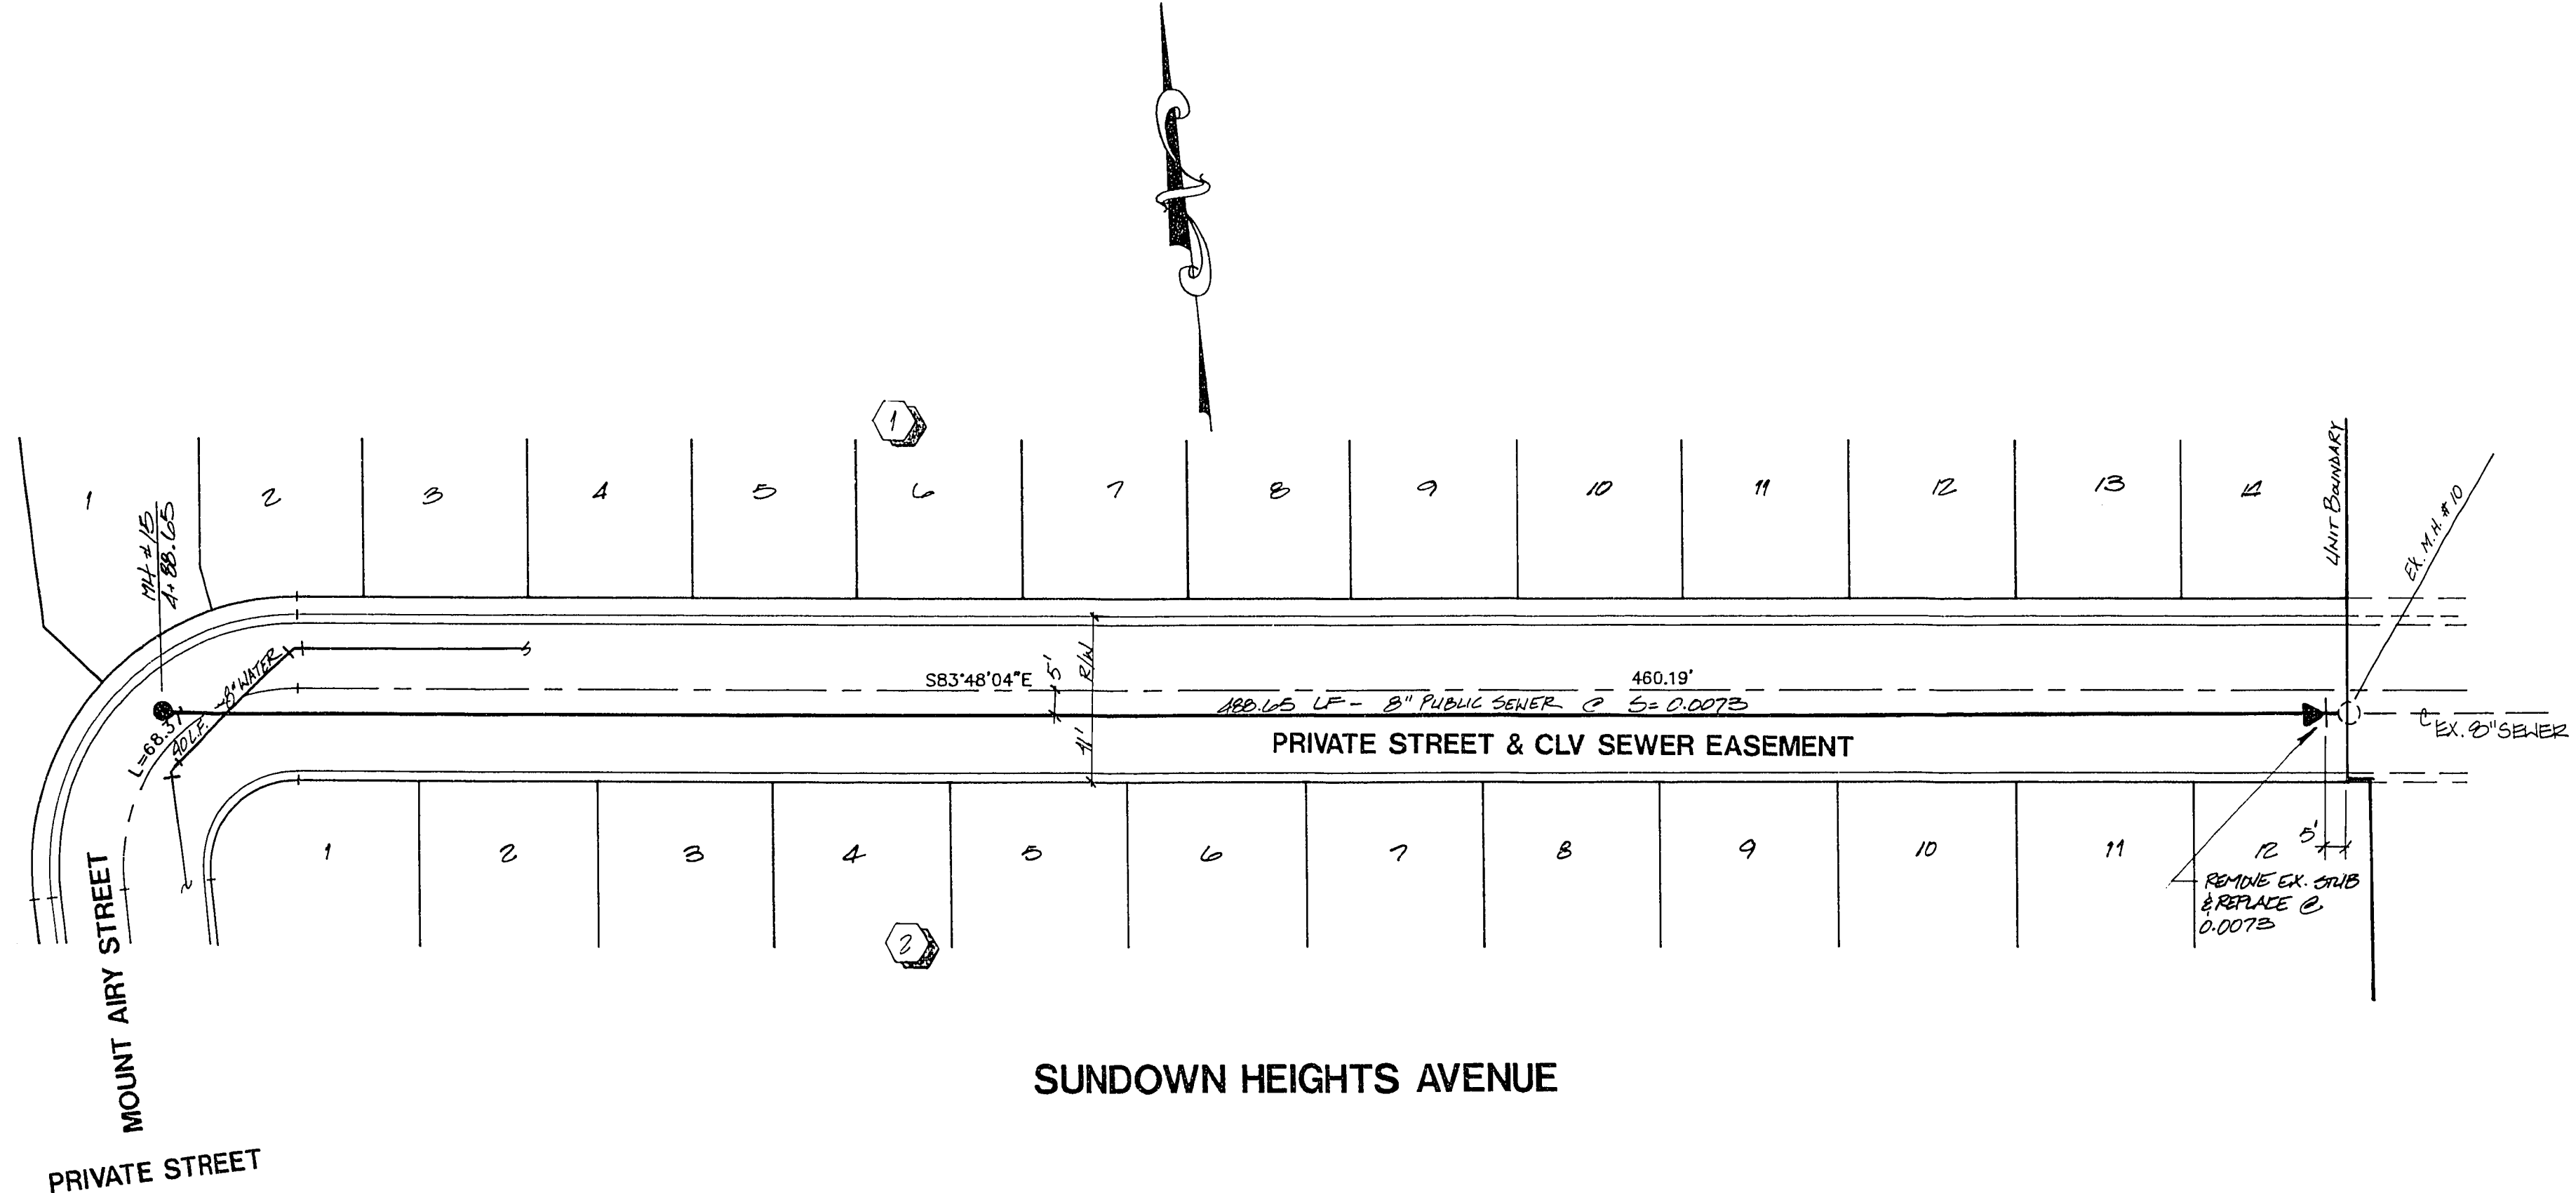


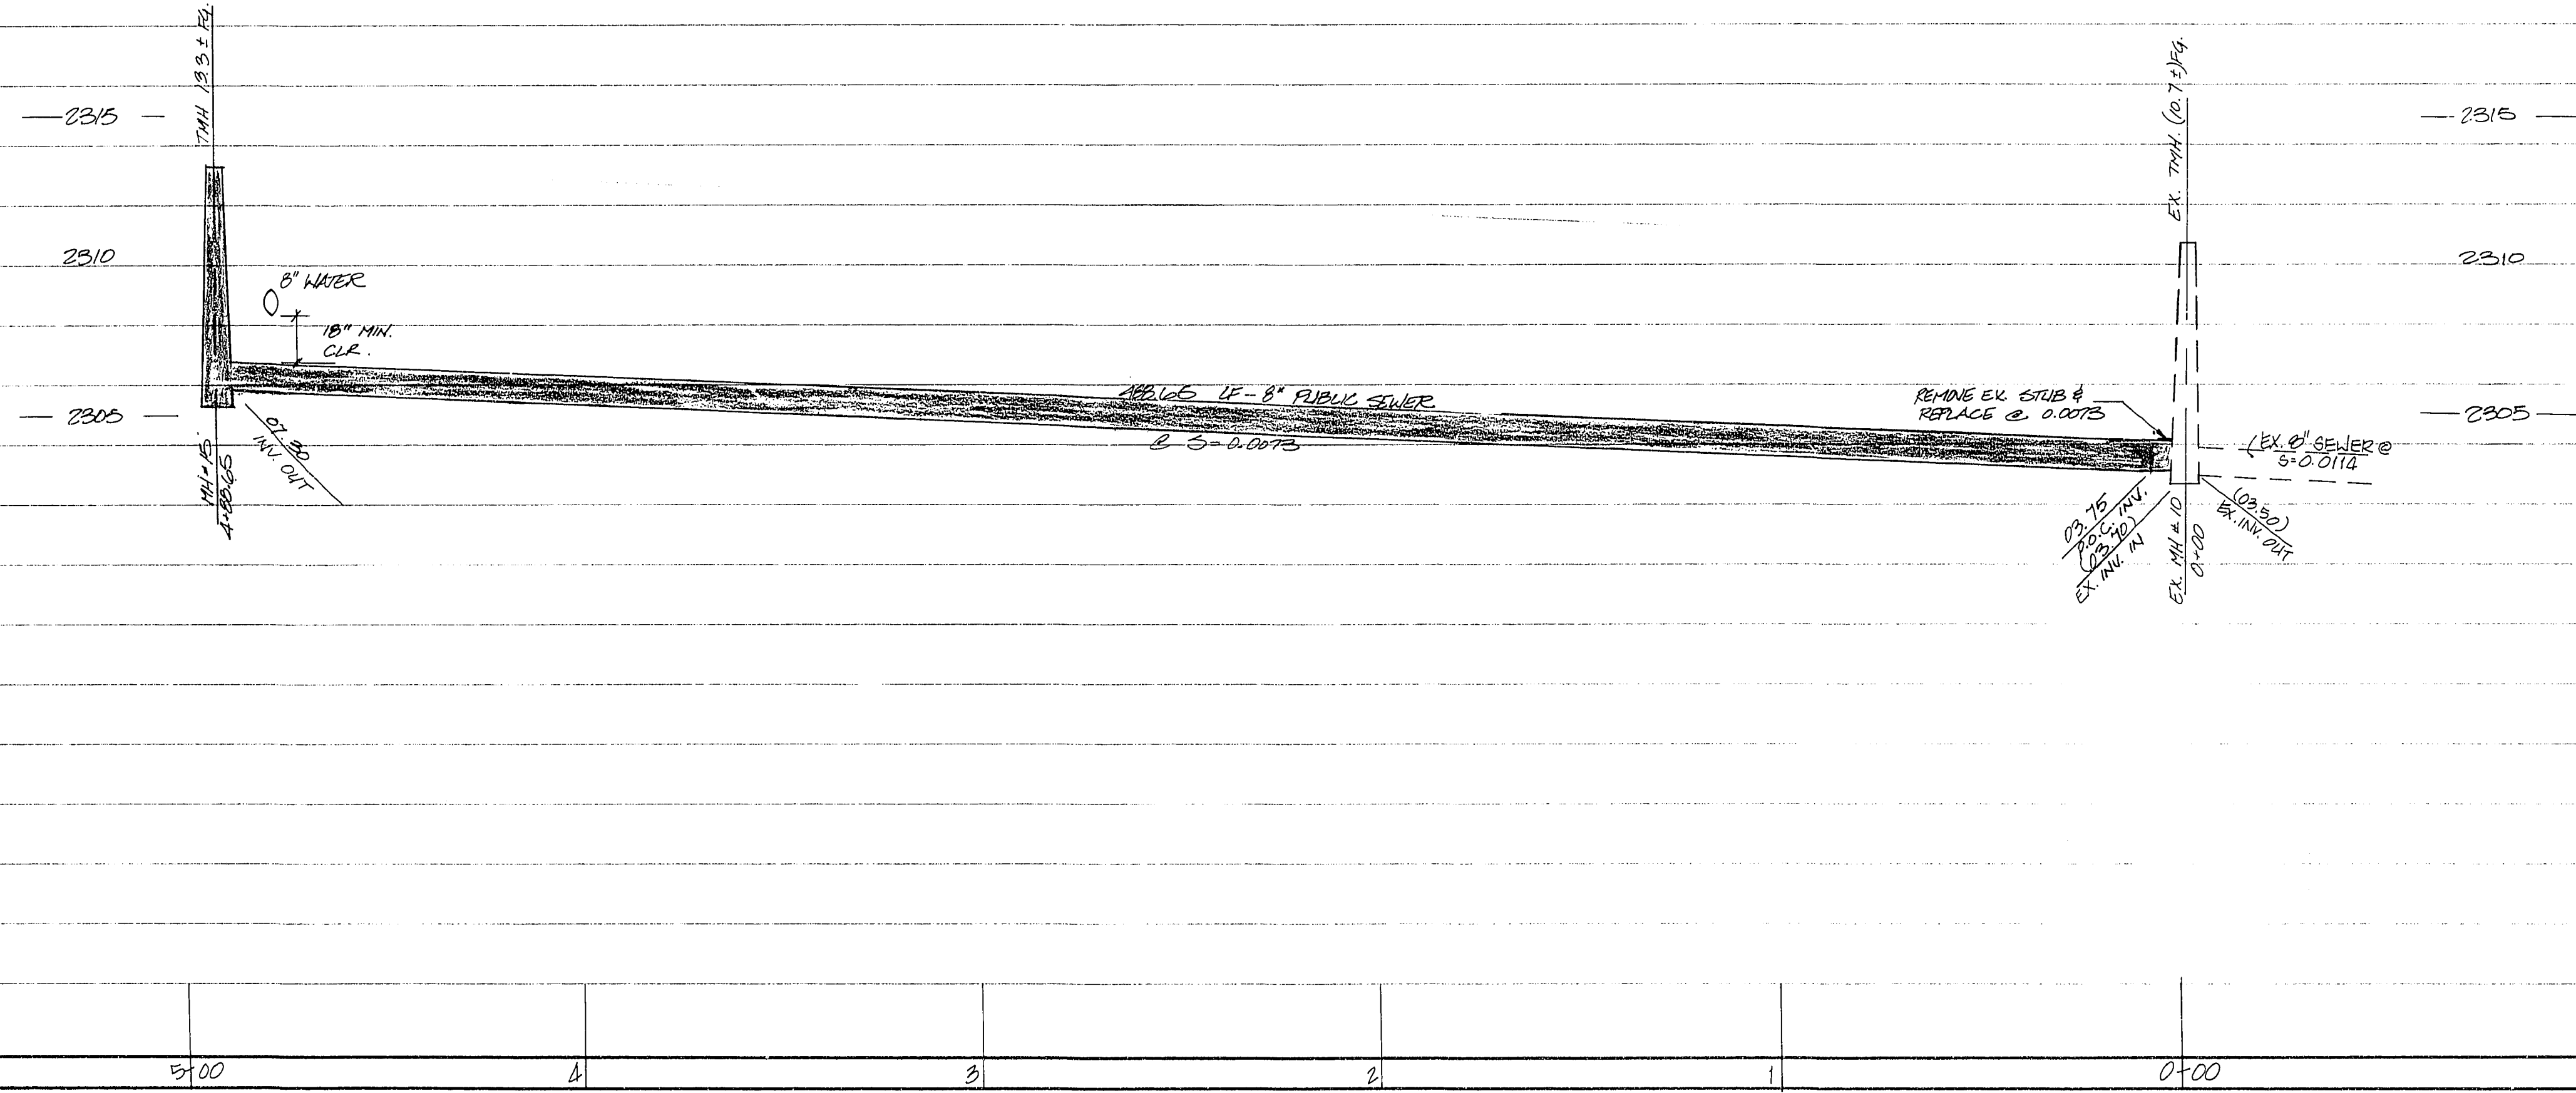

BENCHMARK

BM # 0000 2NNW6
RIVET AND ALUMINUM PLATE IN TOP OF CURB.
SOUTHEAST CORNER OF RANCHO RD.
MOUNTAIN RD. NEAR THE PC OF RANCHO RD.
ELEVATION = 2319.40


2 working days
Call before you Dig
1-800-227-2600

CLV BM 1V00-2NNW6
RIVET AND PLATE IN TOP OF CURB, LONE MOUNTAIN ROAD,
550' EAST OF RANCHO ROAD, SOUTH CURB LINE.

ELEVATION: 2314.32 NAVD 88


SEWER PLAN - PROFILE
SUNDOWN HEIGHTS AVENUE

MOUNTAIN GATE TOWNHOMES
UNIT 2

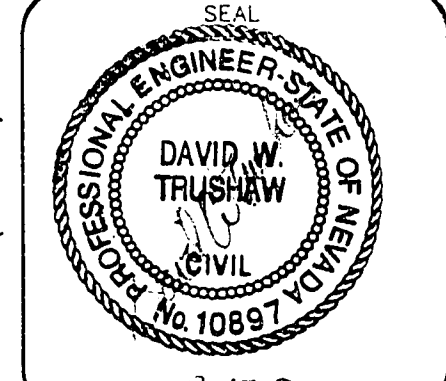

WO NO. 4624
BY DT
DATE FEB., '95
SCALE 1"=30'
SHEET 6 OF 8 SHEETS

AMLAND DEVELOPMENT, INC.
CITY OF LAS VEGAS, NEVADA

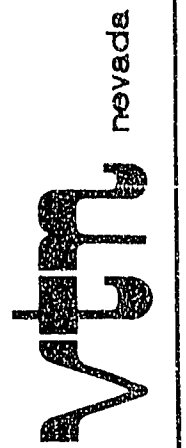

CONSULTING ENGINEERS • PLANNERS • LAND SURVEYORS
2727 SOUTH RAINBOW BOULEVARD
LAS VEGAS, NEVADA 89102-5148 PHONE (702) 873-7550 FAX (702) 362-2597