


NOTE:
 CONTRACTOR TO VERIFY HORIZONTAL AND VERTICAL ALIGNMENT OF EXISTING UTILITIES AND TO NOTIFY THE ENGINEER IMMEDIATELY OF ANY DISCREPANCIES PRIOR TO CONSTRUCTION.

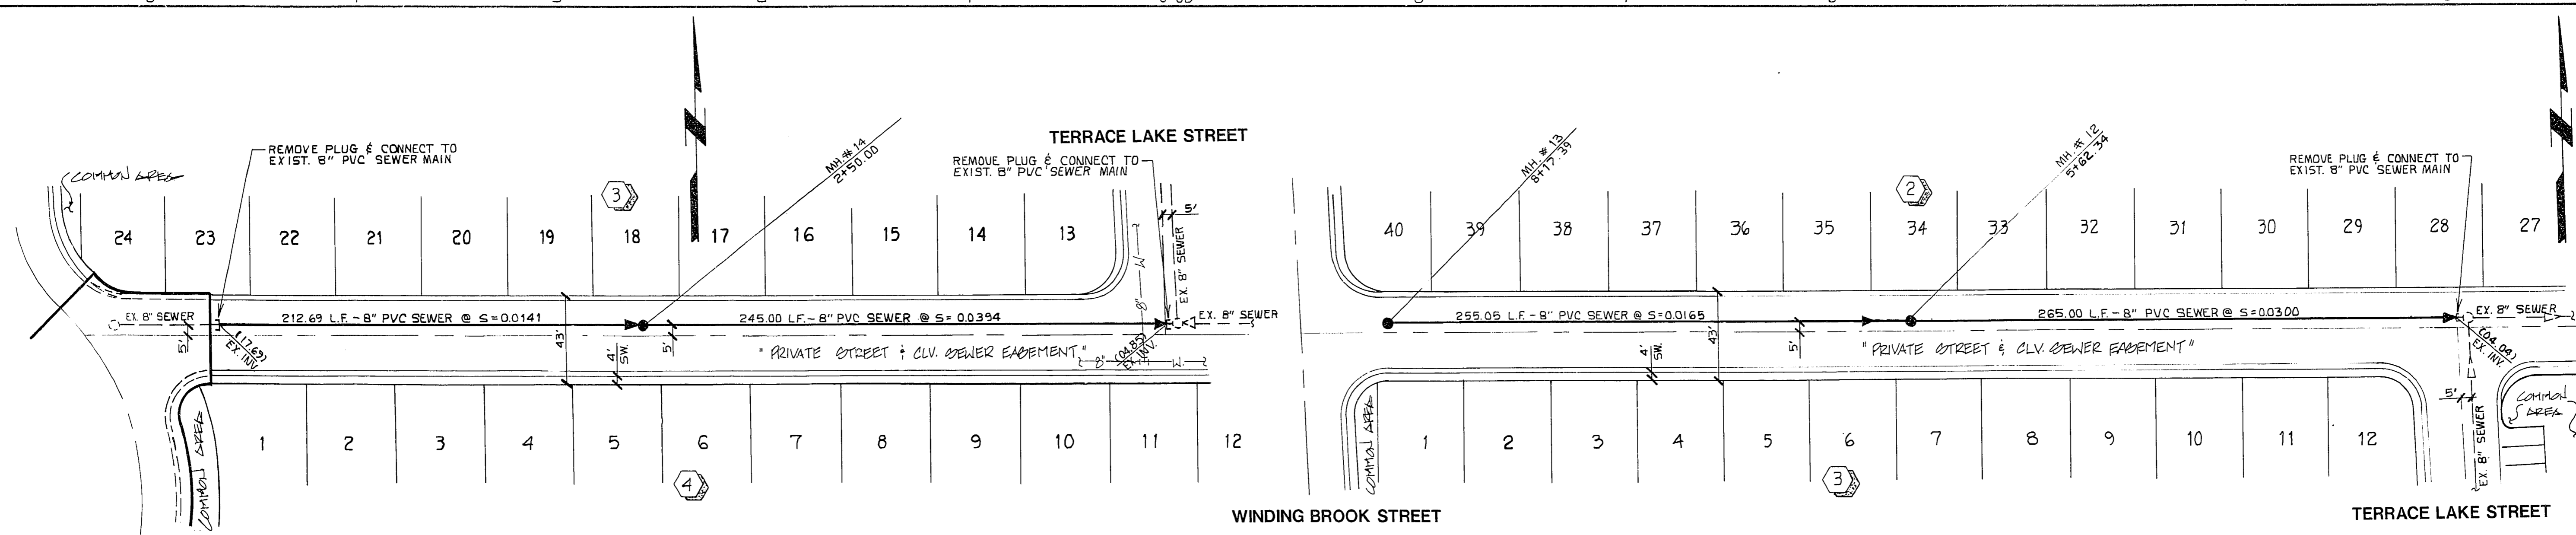

BENCHMARK
 CLV BM # 0LV0017NES
 RIVET AND PLATE IN TOP OF CURB, SOUTHWEST
 RETURN OF CHEYENNE AVENUE AND RAMPART BLVD.
 ELEVATION = 2448.333'

2 working days
 Call before you Dig
 1-800-227-2000

COLLINS BROTHERS CORP.
 CITY OF LAS VEGAS

REVISION
 DATE BY

CONSULTING ENGINEERS • PLANNERS • LAND SURVEYORS
 2727 SOUTH RAINBOW BOULEVARD
 LAS VEGAS, NEVADA 89102-5145 PHONE (702) 873-7500 FAX (702) 362-2597

nevada

SEWER PLAN & PROFILE
 VAST HORIZON AVENUE WANDERING SUN AVENUE
 MIRA VISTA
 UNIT 1

SEAL
Robert A. Peterson
 2 DEC 94.

NO. NO. 4639-1
 BY RDM
 DATE 11/94
 SCALE HORIZ 1"=40'
 VERT. 1"=4'

SHEET 8 OF 8 SHEETS

11-18-22 3074-4370-1