


25 10 88

NEWCASTLE ESTATES

BEING A PORTION OF THE W.1/2 OF SECTION 16, T. 20 S., R. 60 E., M.D.M., CITY OF LAS VEGAS, NEVADA

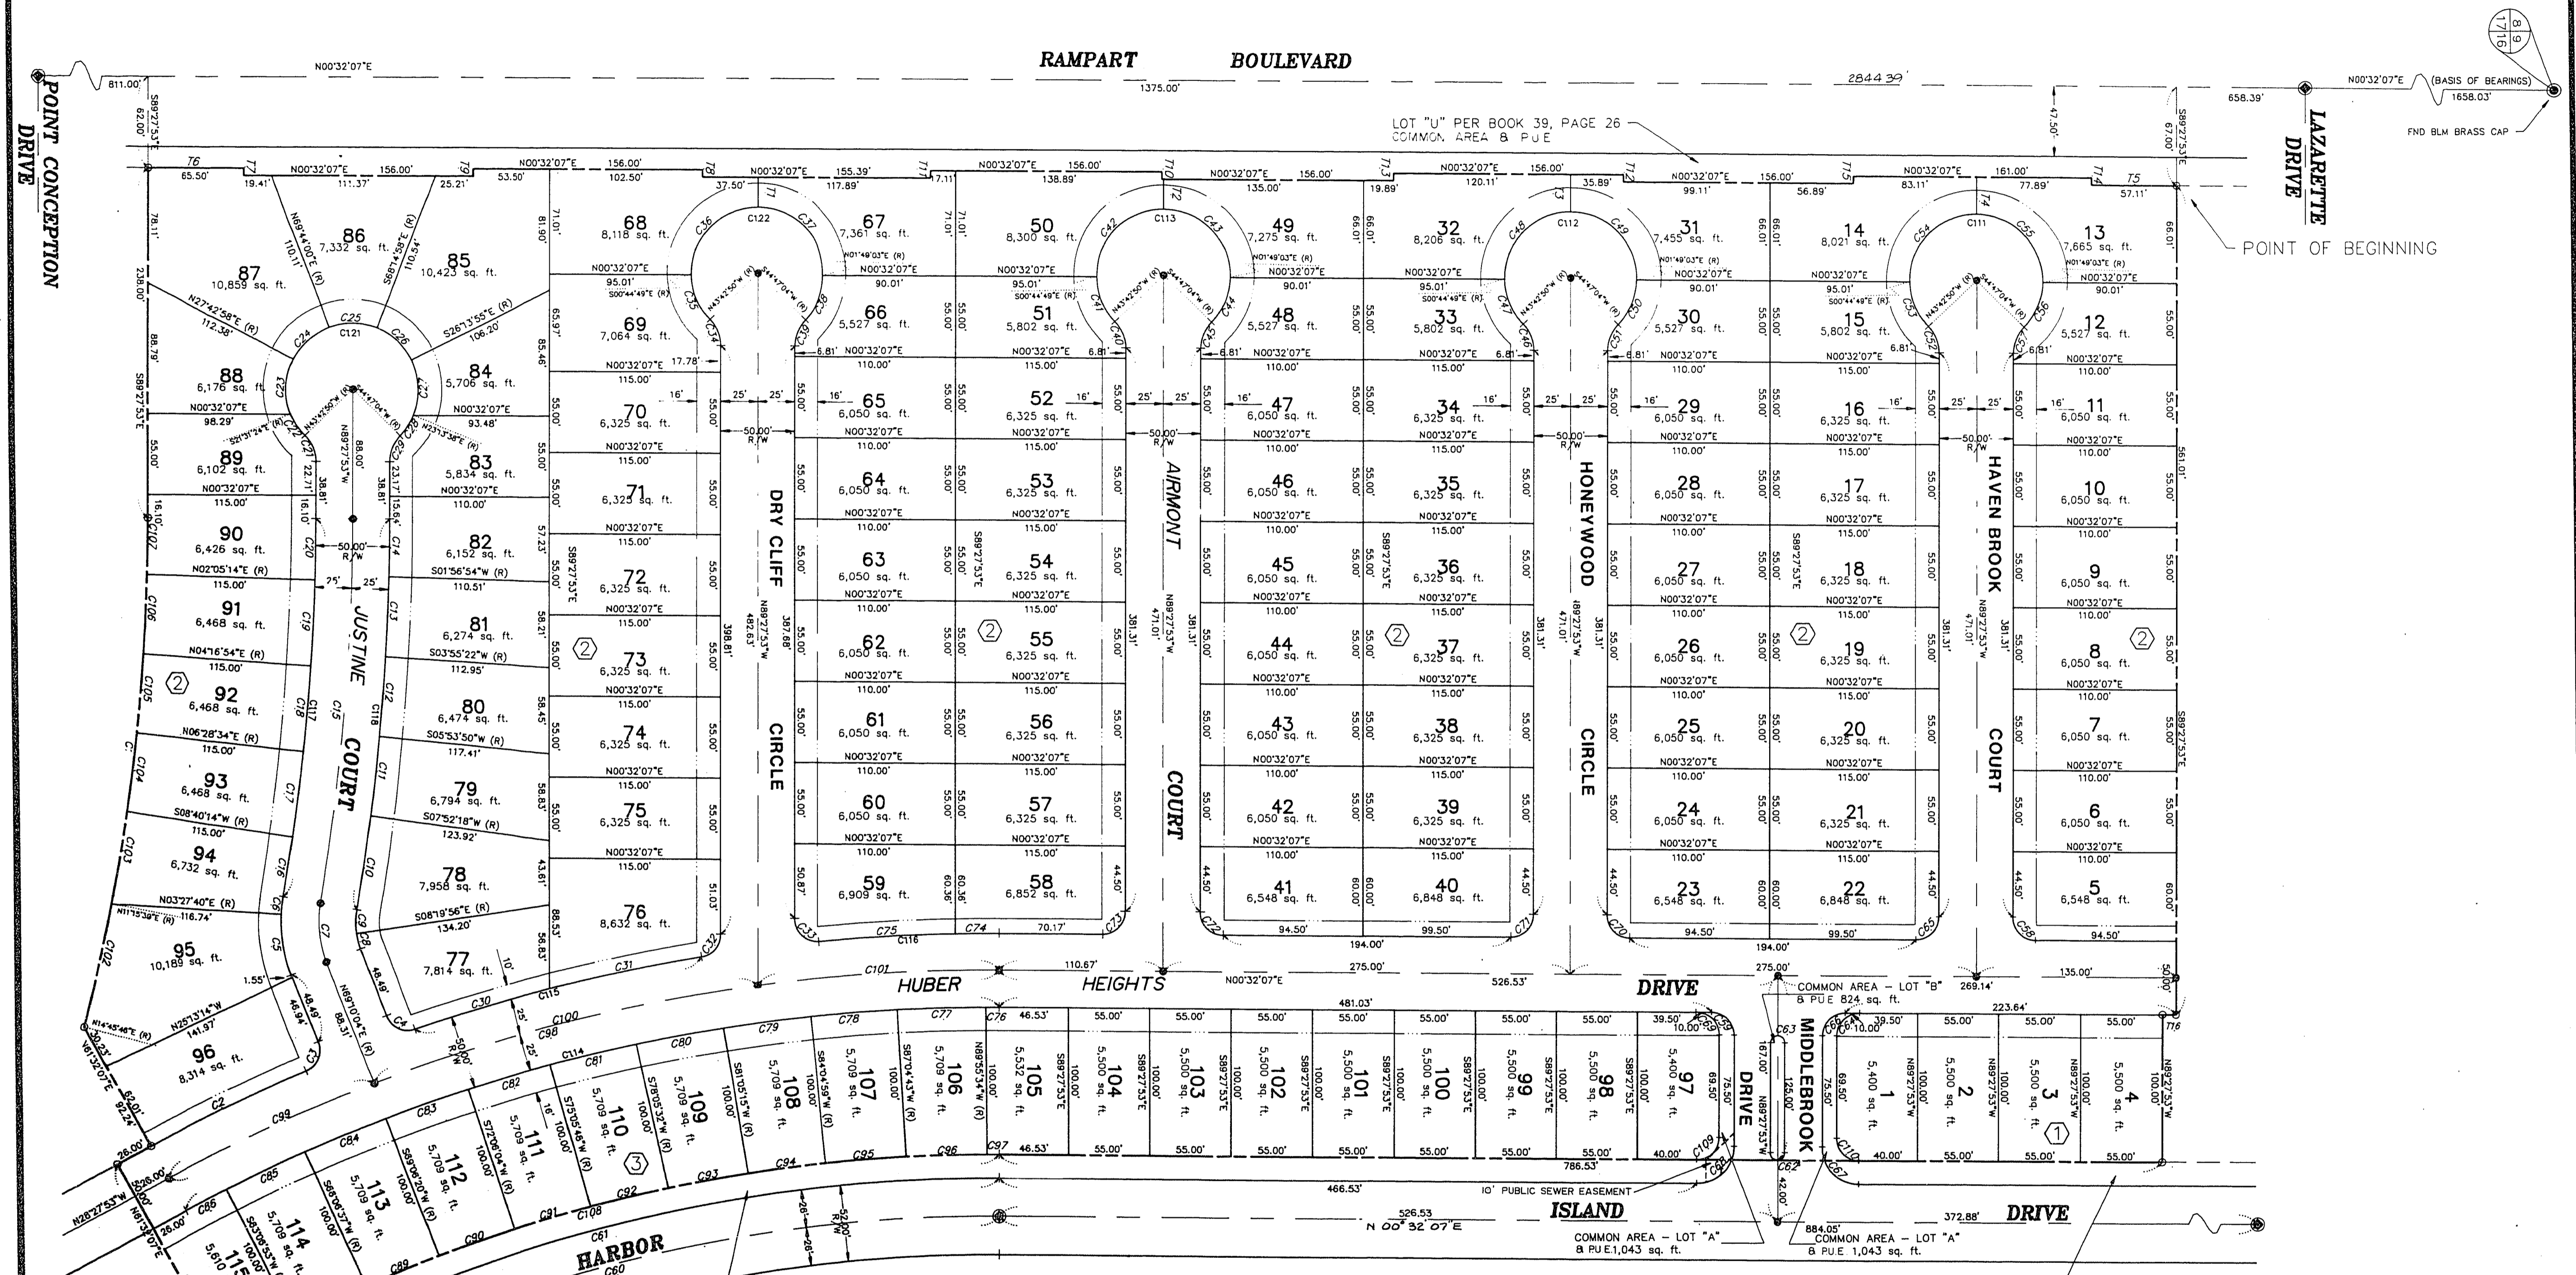

LEGEND

- FOUND 5/8" REBAR W/ALUM. CAP RLS 2050
- FOUND 5/8" REBAR W/ALUM. CAP RLS 5878
- SET 5/8" REBAR W/ALUM. CAP RLS 6305
- C/S CURVE DATA
- L/S LINE DATA
- 104 LOT NUMBER
- ① BLOCK NUMBER
- P.U.E. PUBLIC UTILITY EASEMENT
- SETBACK LINE (16' FRONT, 10' SIDE)
- PROPERTY LINE
- BOUNDARY LINE

