

950516

10-17-97

01124


AMENDED PLAT OF
A PORTION OF NORTHSORE - PHASE I (PLAT: BOOK 61, PAGE 99)
TOGETHER WITH ADDITIONAL ACREAGE

INCLUDING LOT F OF BLOCK 3 OF SUBDIVISION PLAT: BOOK 61, PAGE 99,
 LOCATED IN THE SOUTH HALF (S 1/2) OF SECTION 9, TOWNSHIP 20 SOUTH, RANGE 60 EAST, M.D.M.,
 CITY OF LAS VEGAS, CLARK COUNTY, NEVADA

LEGEND

- BOUNDARY OF THIS SUBDIVISION
- - - 1/16 SECTION LINE
- - - 1/256 SECTION LINE
- - - PROPOSED NORTHSORE PHASE II
- ⊙ FOUND MONUMENT AS INDICATED

1" = 200'

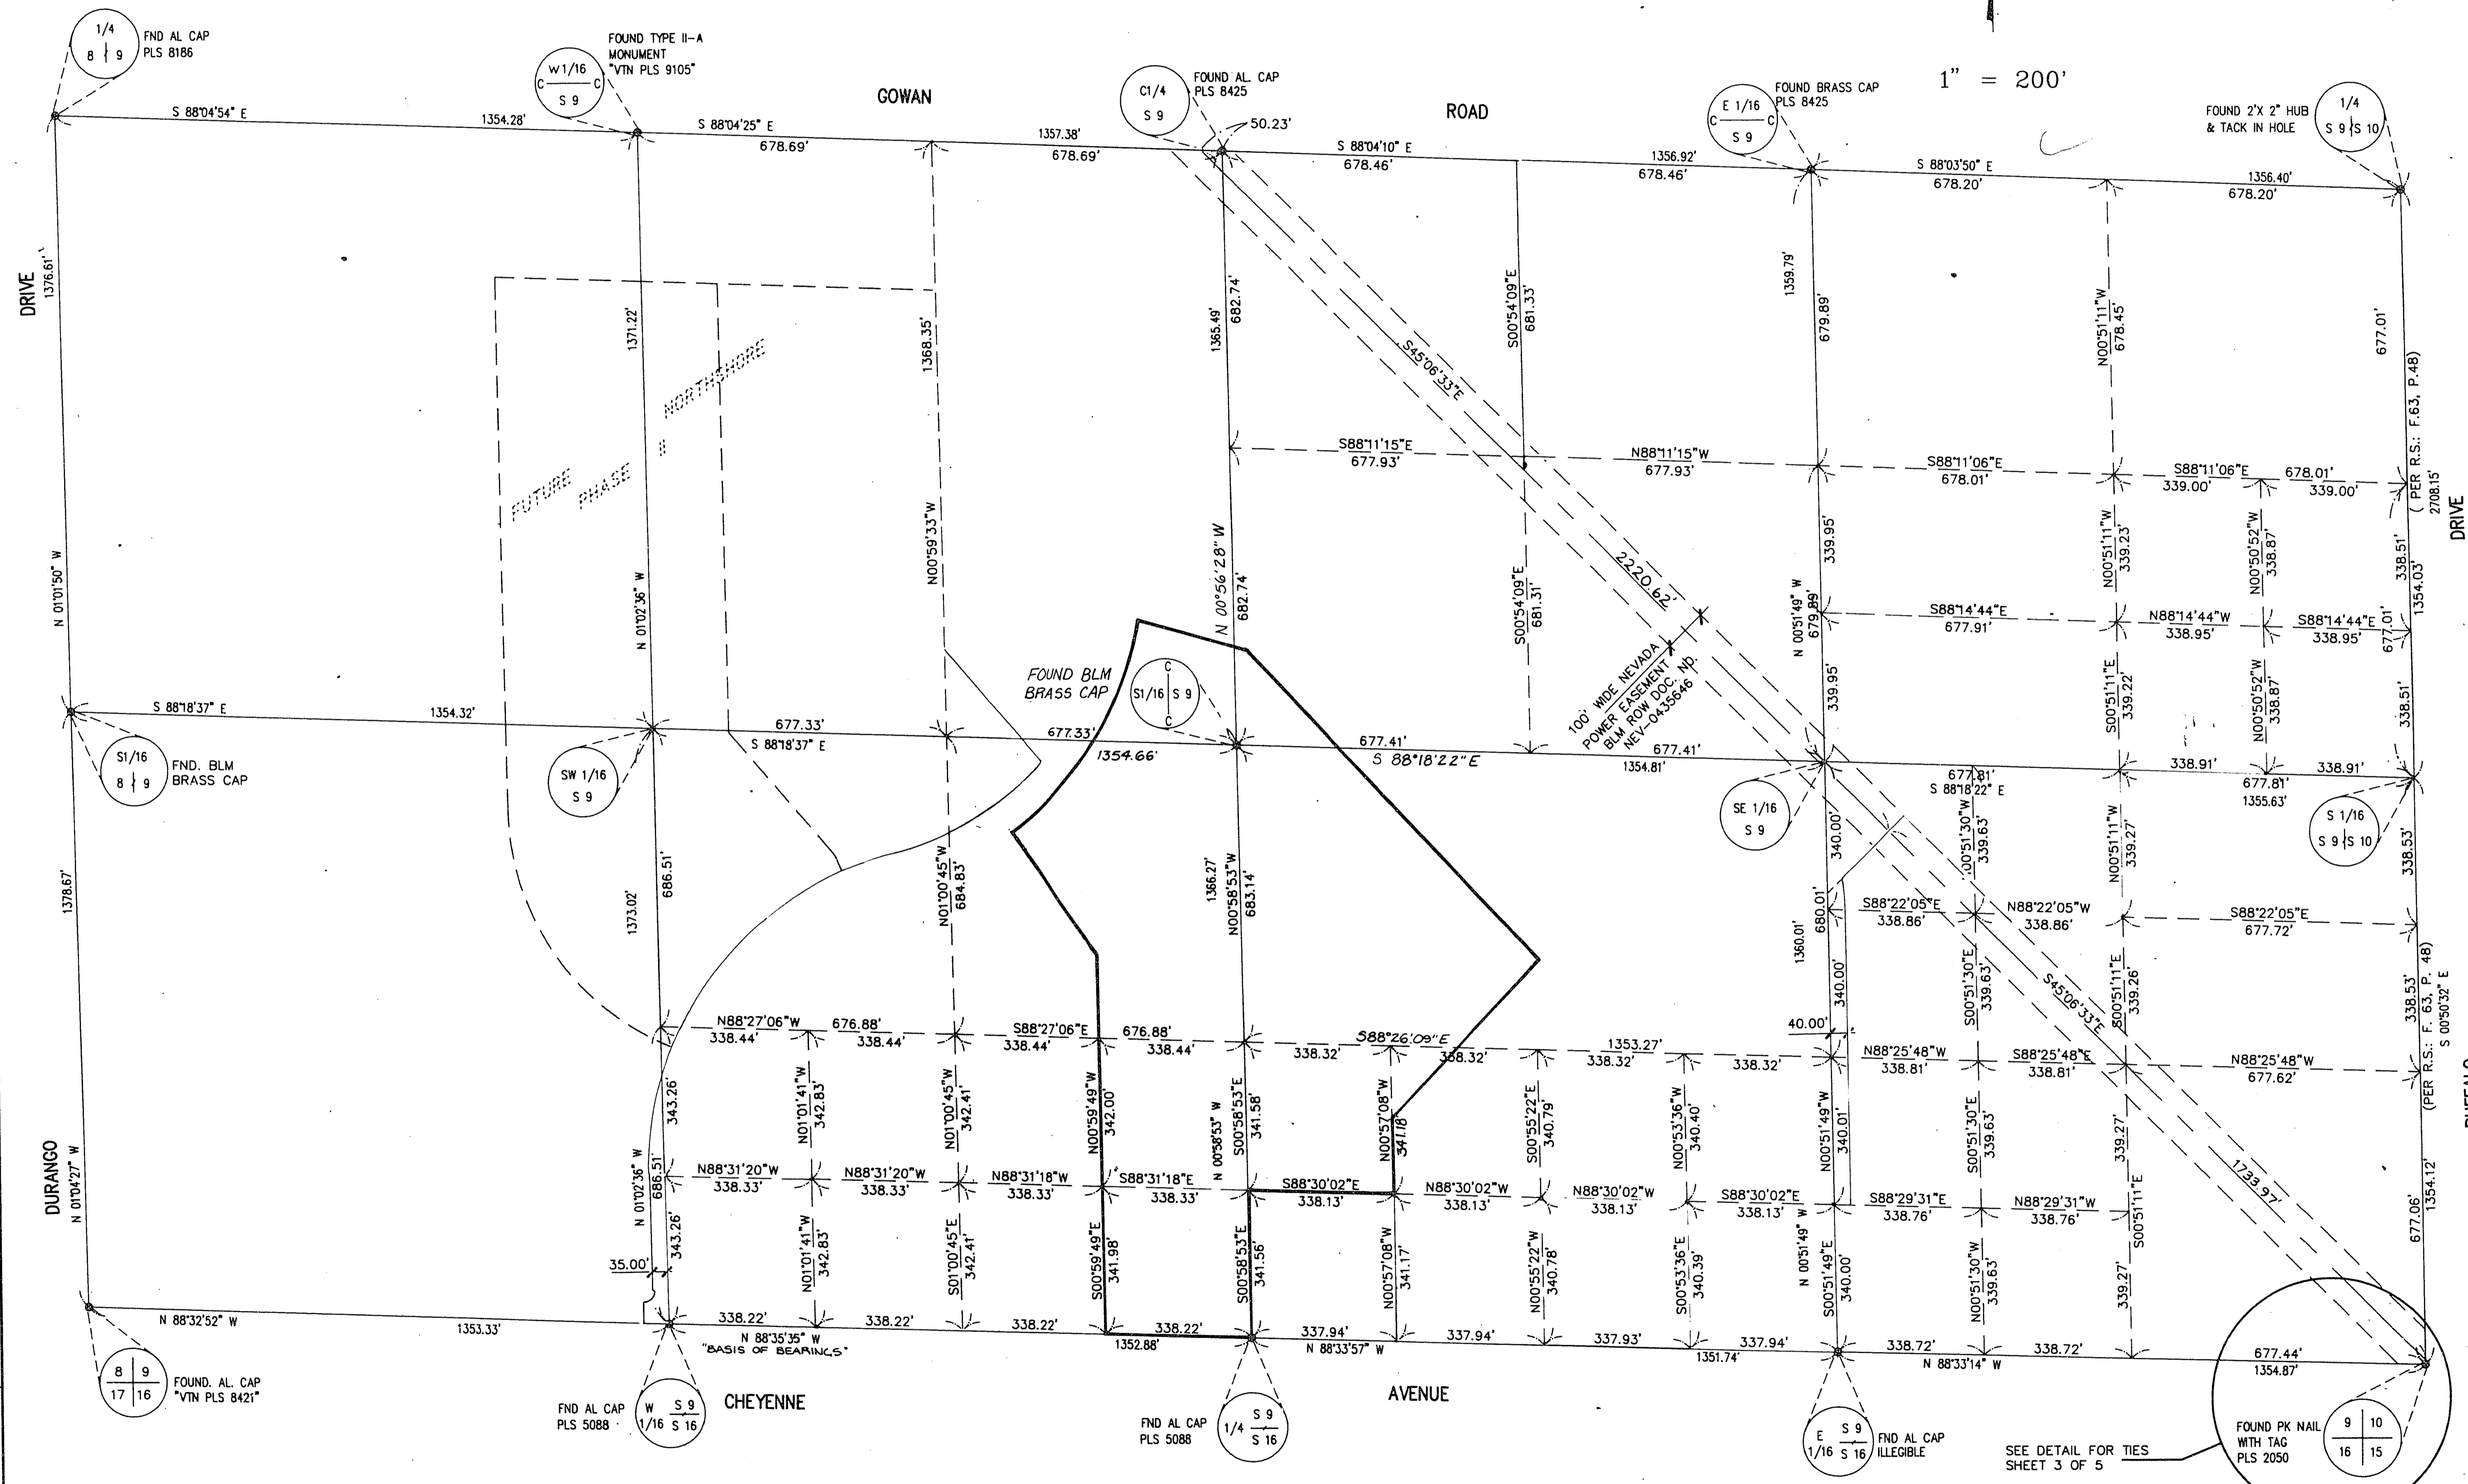

ACT	DATE	BY	REVISION

SURVEY ANALYSIS
 SCALE: 1" = 200'
 SOUTH HALF (S 1/2) OF SECTION 9

W.O. 4662-3
 SHEET 2 OF 4
 D.J.S.

Amended 4318-1
 Book 67 Page 89