

960726

16-17-26

01684


NORTHSHORE PHASE I LOT D - UNIT 2

LEGEND

- BOUNDARY OF THIS SUBDIVISION
- 1/16 SECTION LINE
- 1/256 SECTION LINE
- FOUND MONUMENT AS INDICATED

A PORTION OF LOT D OF THE SECOND AMENDED PLAT OF
 A PORTION OF NORTHSHORE - PHASE I: BOOK 71, PAGE 46,
 LOCATED IN THE SOUTH HALF (S 1/2) OF SECTION 9, TOWNSHIP 20 SOUTH, RANGE 60 EAST, M.D.M.,
 CITY OF LAS VEGAS, CLARK COUNTY, NEVADA

1" = 200'

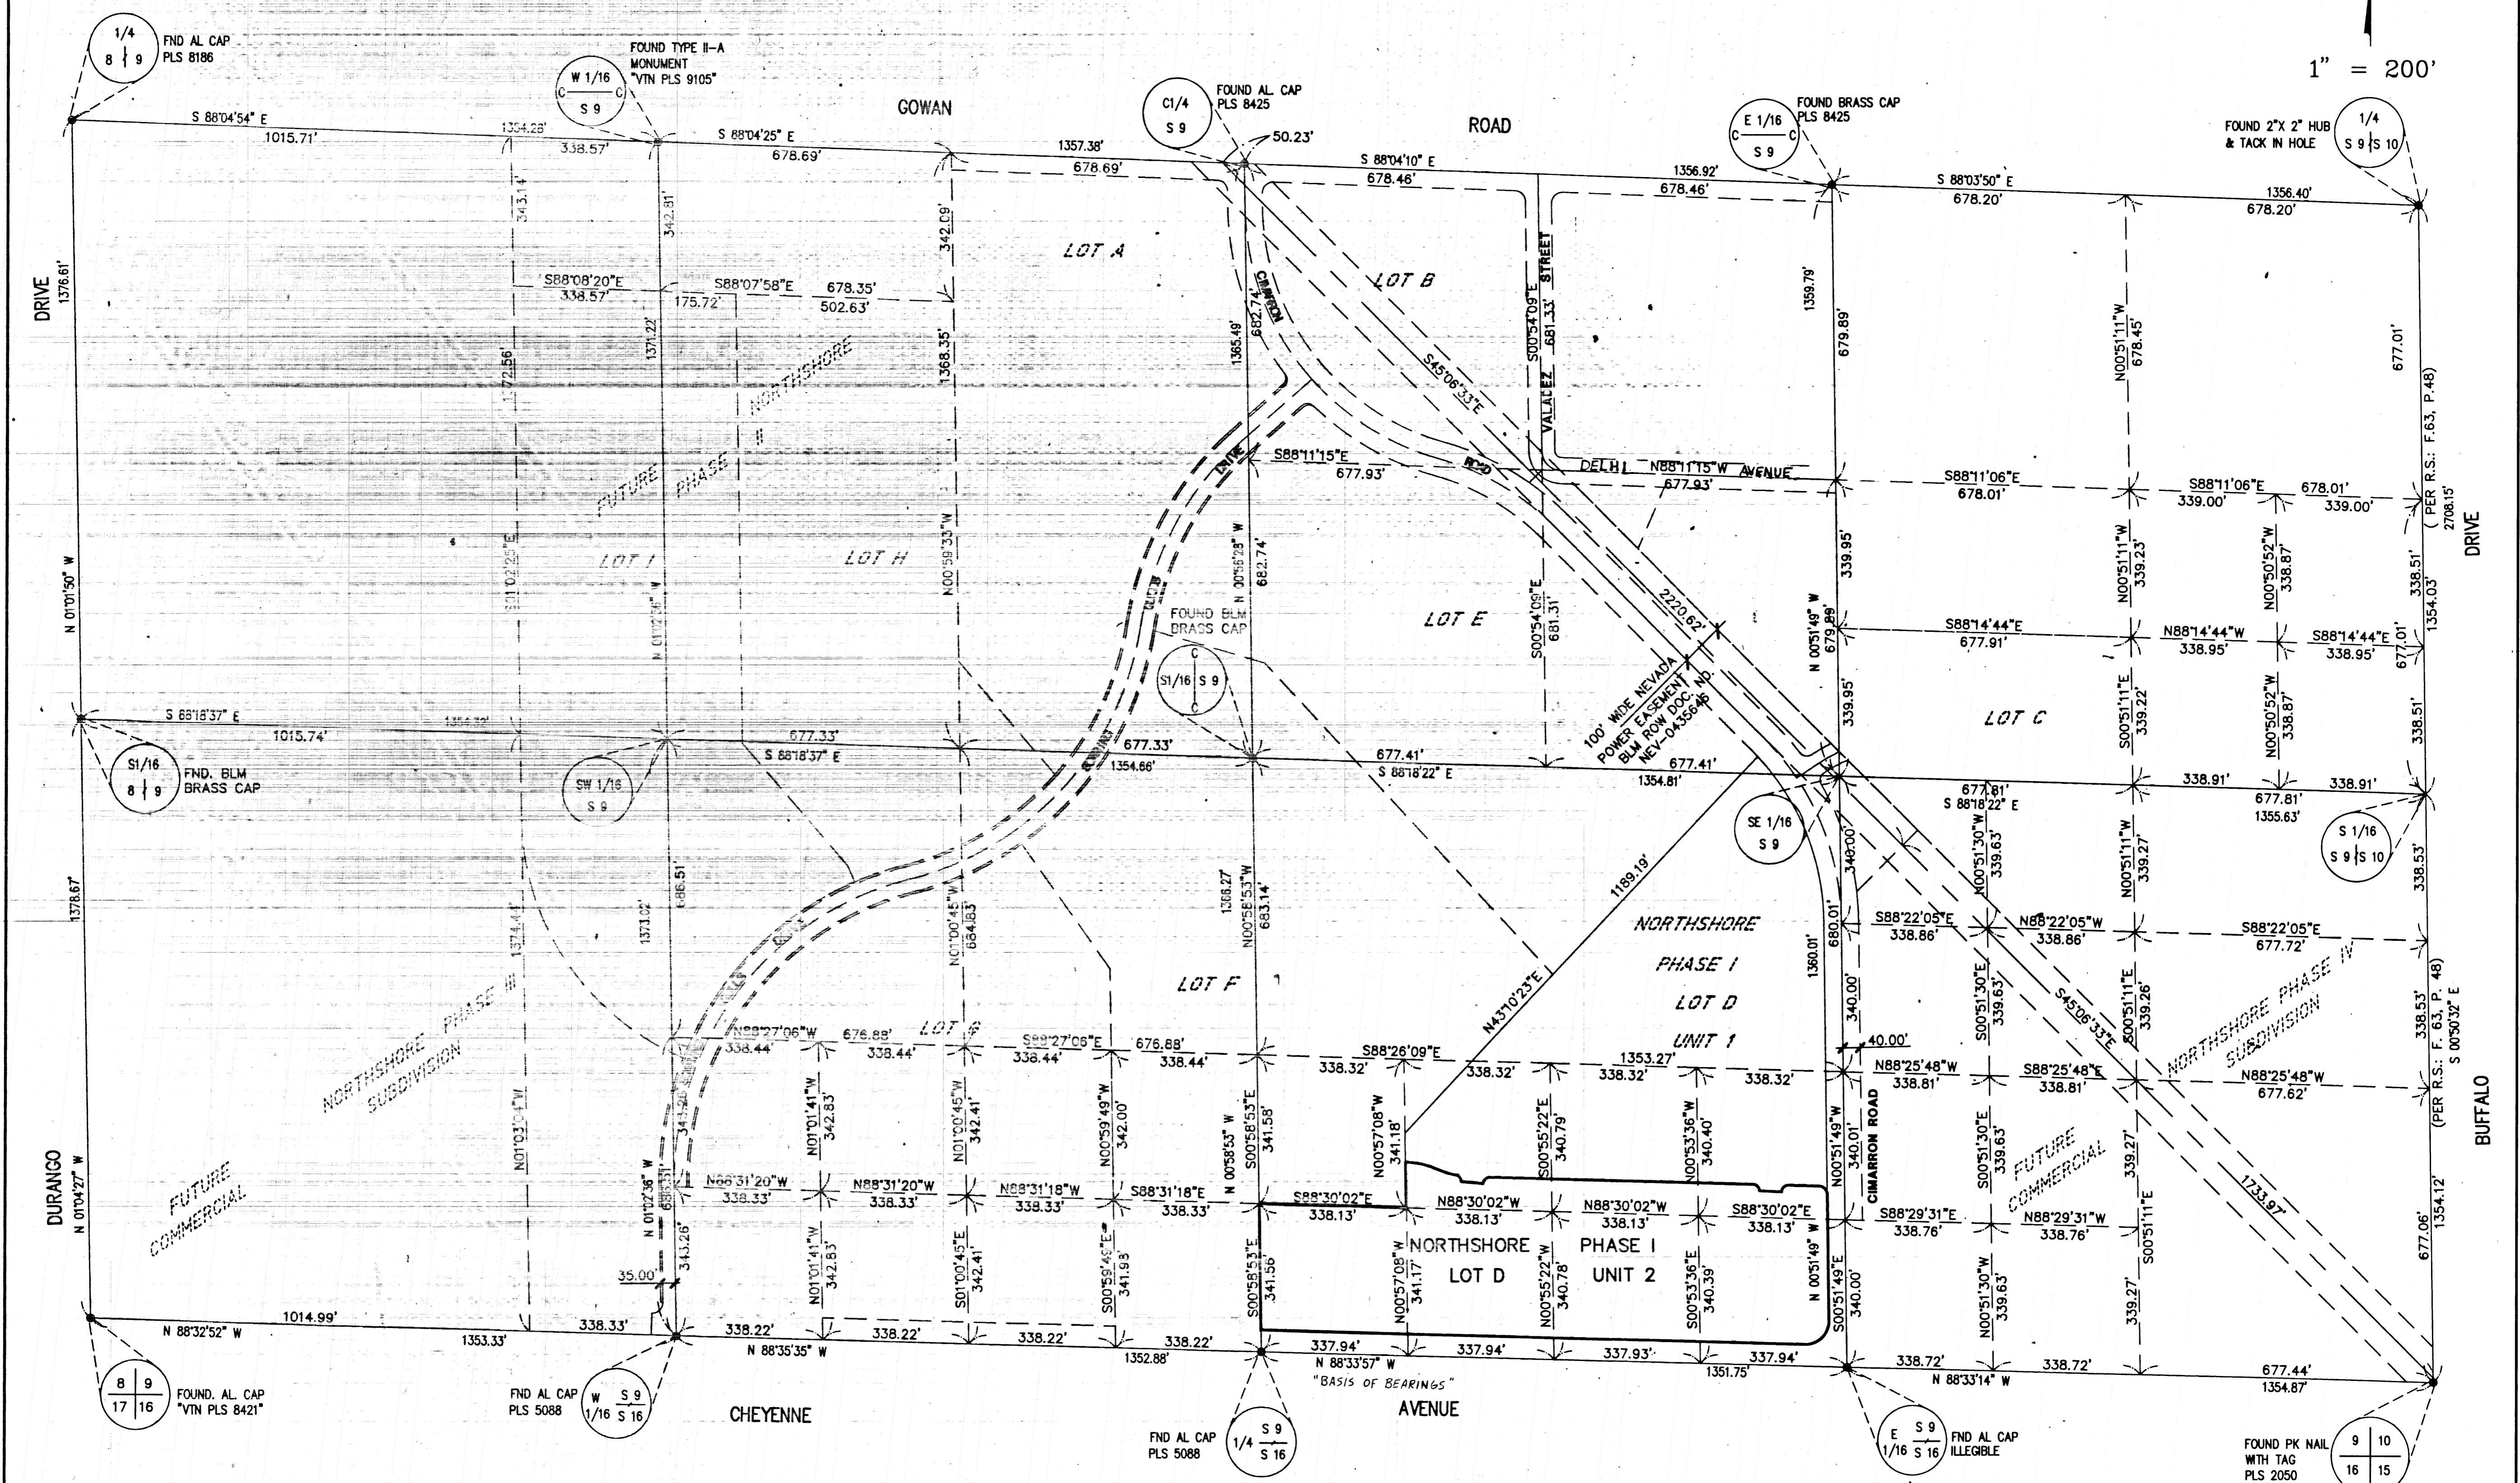

ACT	DATE	BY	REVISION

SURVEY ANALYSIS
 SCALE: 1" = 200'
 SOUTH HALF (S 1/2) OF SECTION 9

W.O. 4663-A1-2
 SHEET 2 OF 5
 T.H.

4318-D2
 Book 75 Page 27