

950526

19-17-57

00788


AMENDED PLAT OF A PORTION OF NORTHSORE - LOT F - UNIT 1 (PLAT: BOOK 64, PAGE 26) TOGETHER WITH ADDITIONAL ACREAGE

INCLUDING A PORTION OF LOT F BLOCK 3 OF SUBDIVISION PLAT: BOOK 61, PAGE 99,
LOCATED IN THE SOUTH HALF (S 1/2) OF SECTION 9, TOWNSHIP 20 SOUTH, RANGE 60 EAST, M.D.M.,
CITY OF LAS VEGAS, CLARK COUNTY, NEVADA

LEGEND

- BOUNDARY OF THIS SUBDIVISION
- 1/16 SECTION LINE
- - - 1/256 SECTION LINE
- - - PROPOSED NORTHSORE PHASE II
- FOUND MONUMENT AS INDICATED

1" = 200'

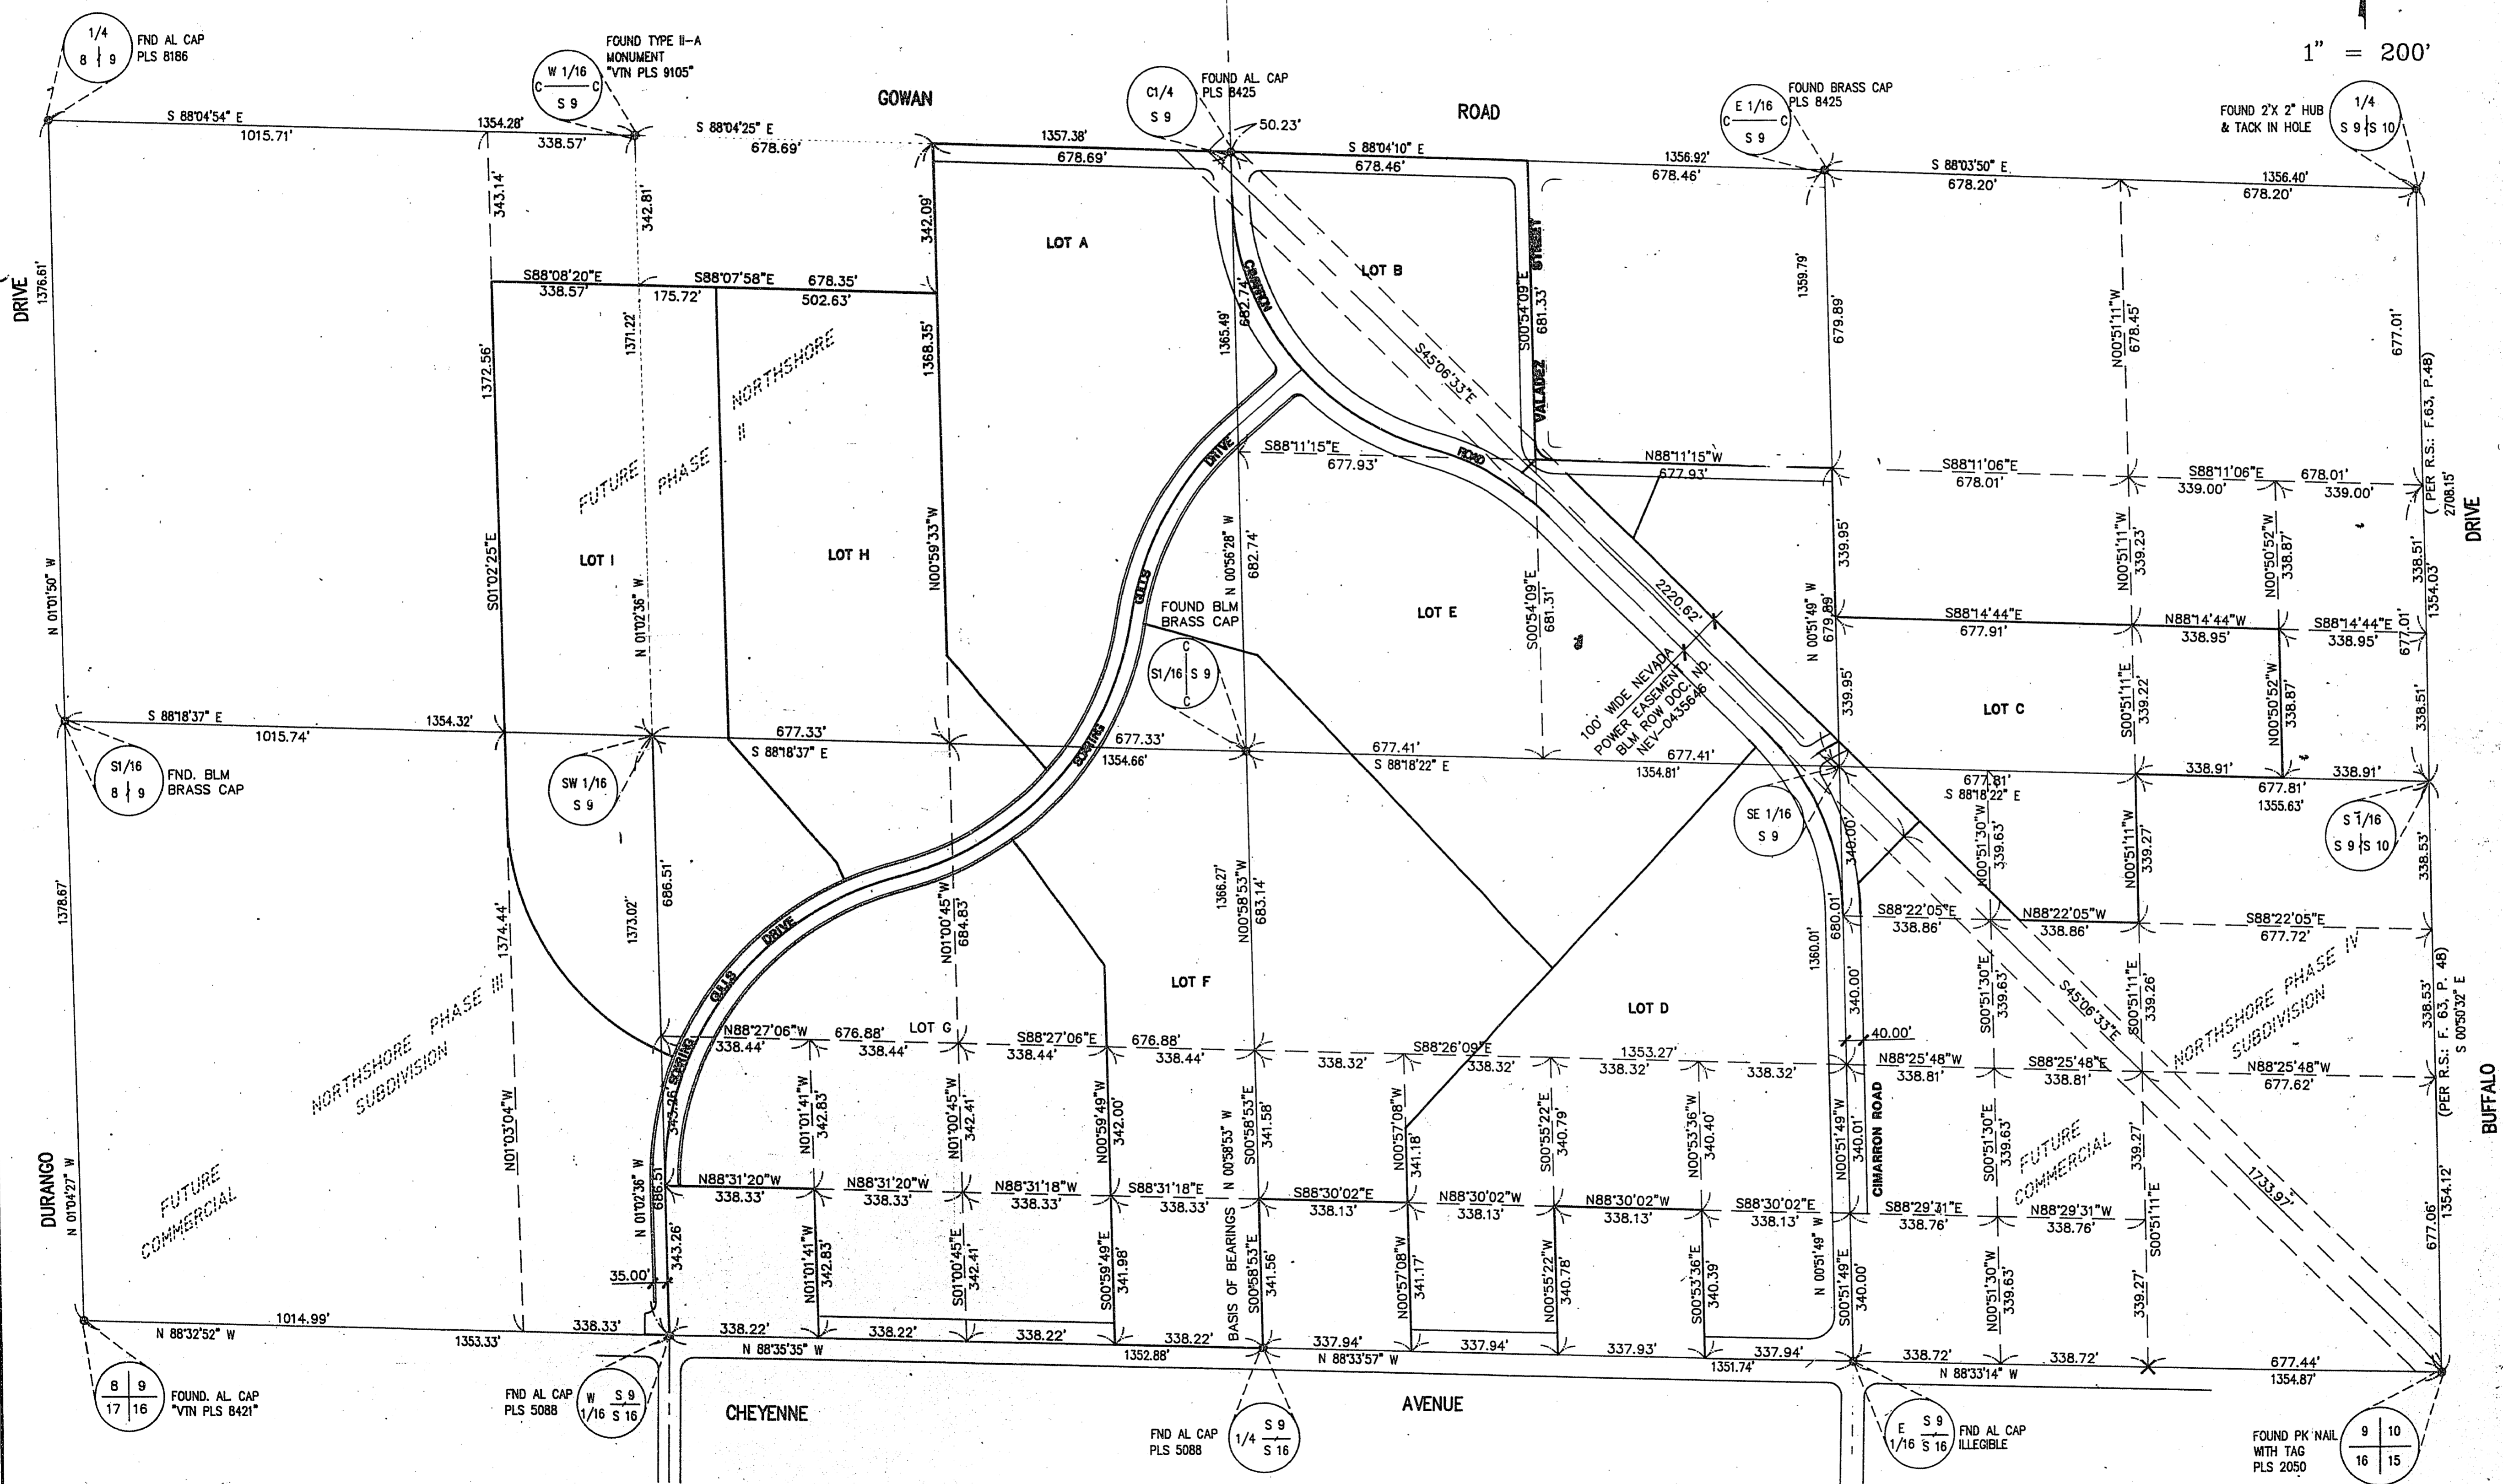

ACT	DATE	BY	REVISION

SURVEY ANALYSIS
SCALE: 1" = 200'
SOUTH HALF (S 1/2) OF SECTION 9

W.O. 4662-3
SHEET 2 OF 5
D.J.S.

Amended 4340-F1
Book 68 Page 16