



960725

19-17-26 CROSS

# MOUNTAIN SPA - UNIT 2


A PLANNED UNIT DEVELOPMENT

BEING A PORTION OF THE WEST HALF (W 1/2) OF SECTION 10, AND THE EAST HALF (E 1/2) OF SECTION 9, TOWNSHIP 19 SOUTH, RANGE 60 EAST, M.D.M., CITY OF LAS VEGAS, CLARK COUNTY, NEVADA.

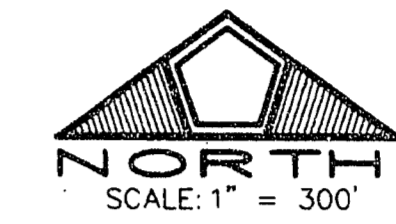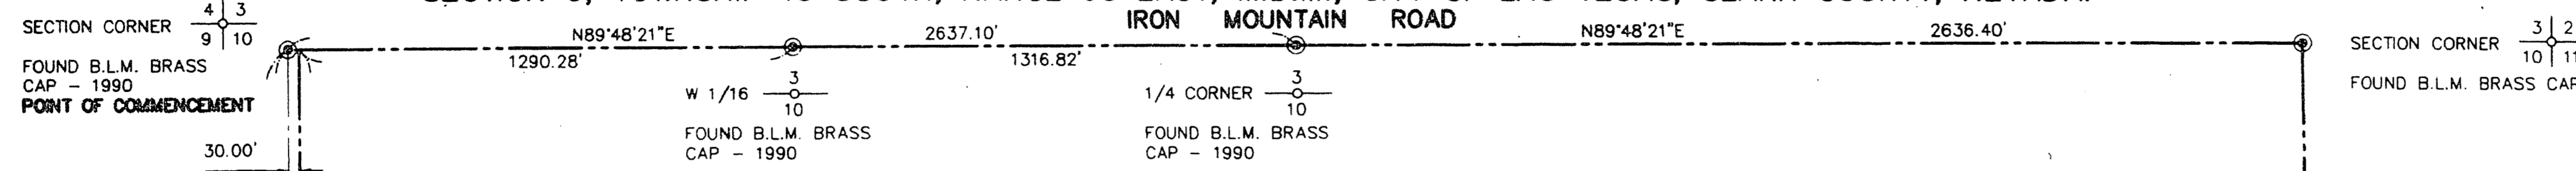

### LEGEND

- FOUND MONUMENTATION AS SHOWN AND DESCRIBED
- FOUND REBAR AND ALUMINUM CAP - P.L.S. 6625
- PROPERTY BOUNDARY
- STREET CENTERLINE
- SUBDIVISION BOUNDARY

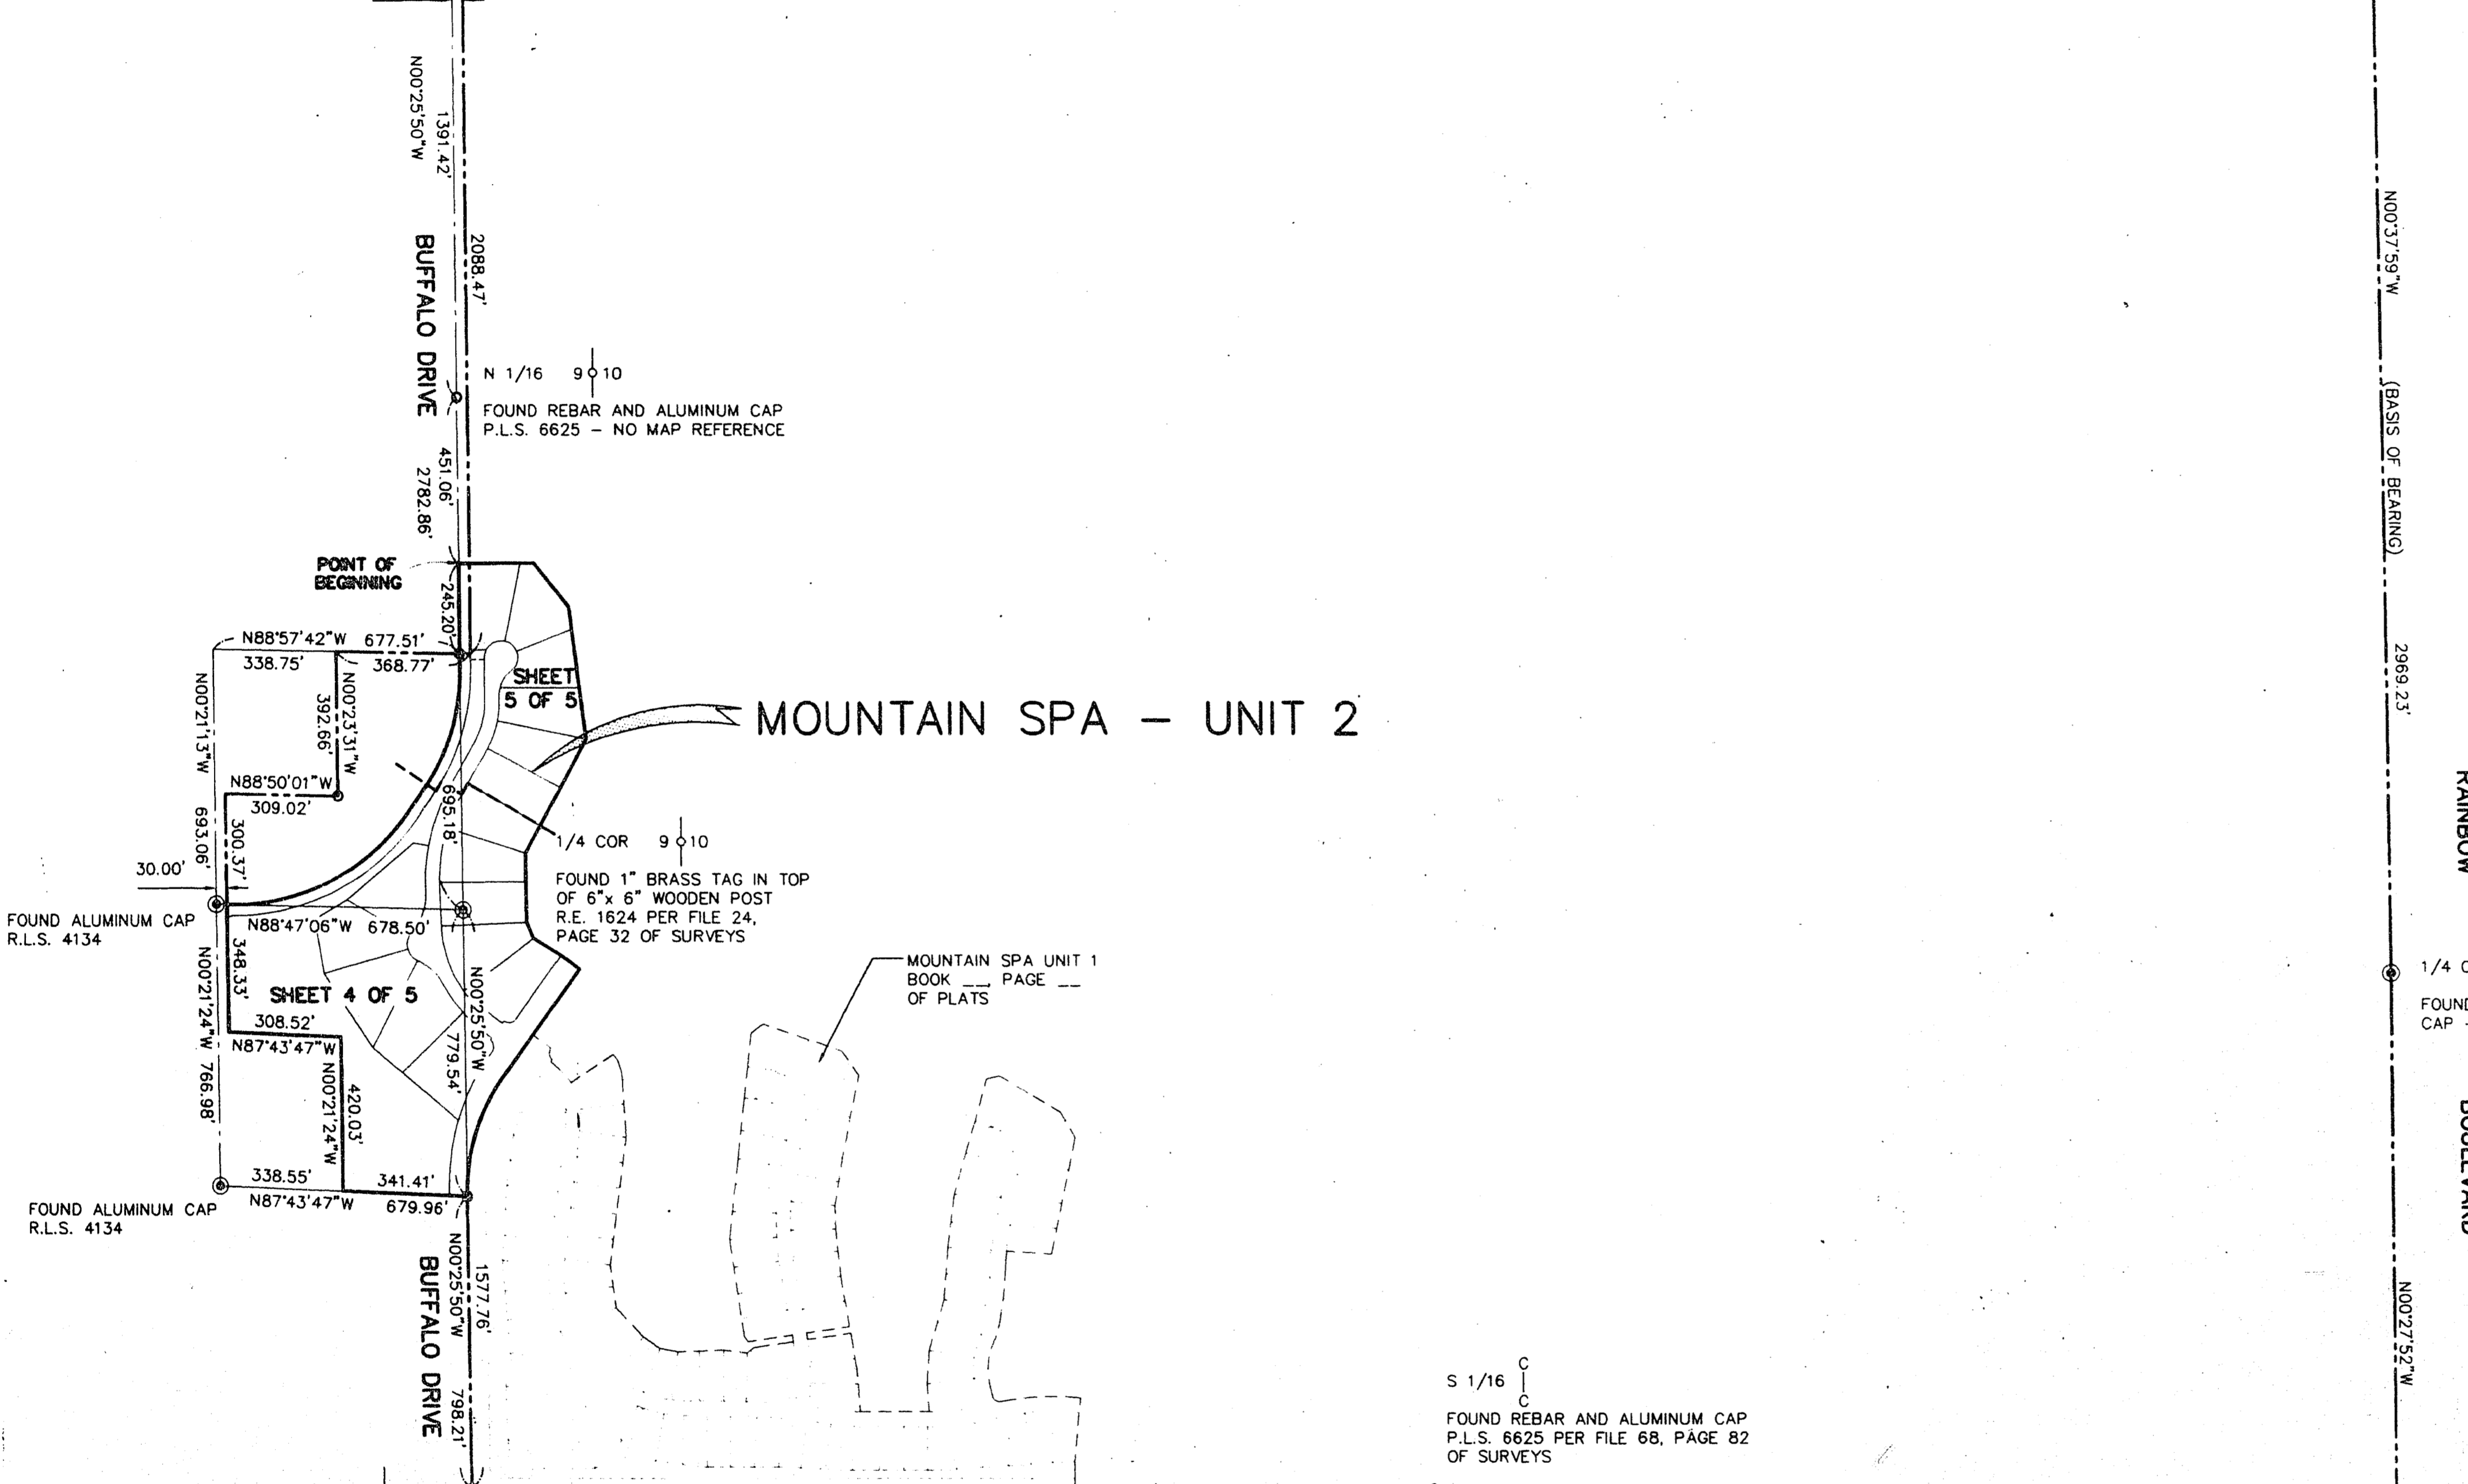

### SURVEY ANALYSIS

A PORTION OF SECTION 9 AND 10, TOWNSHIP 19 SOUTH, RANGE 60 EAST, M.D.M., CITY OF LAS VEGAS, CLARK COUNTY, NEVADA.

S 1/16 C  
FOUND REBAR AND ALUMINUM CAP  
P.L.S. 6625 PER FILE 68, PAGE 82  
OF SURVEYS

1/4 CORNER  $\frac{10}{15}$   
FOUND REBAR AND ALUMINUM CAP  
R.L.S. 1803 PER FILE 26,  
PAGE 73 OF SURVEYS

E 1/16 CORNER  $\frac{10}{15}$   
FOUND ALUMINUM CAP  
1.0' BELOW NATURAL GROUND  
P.L.S. 6625 - NO MAP REFERENCE

29 FEB 1996  
JOB# 0158.0001

Book 75 Page 25 4344-2