





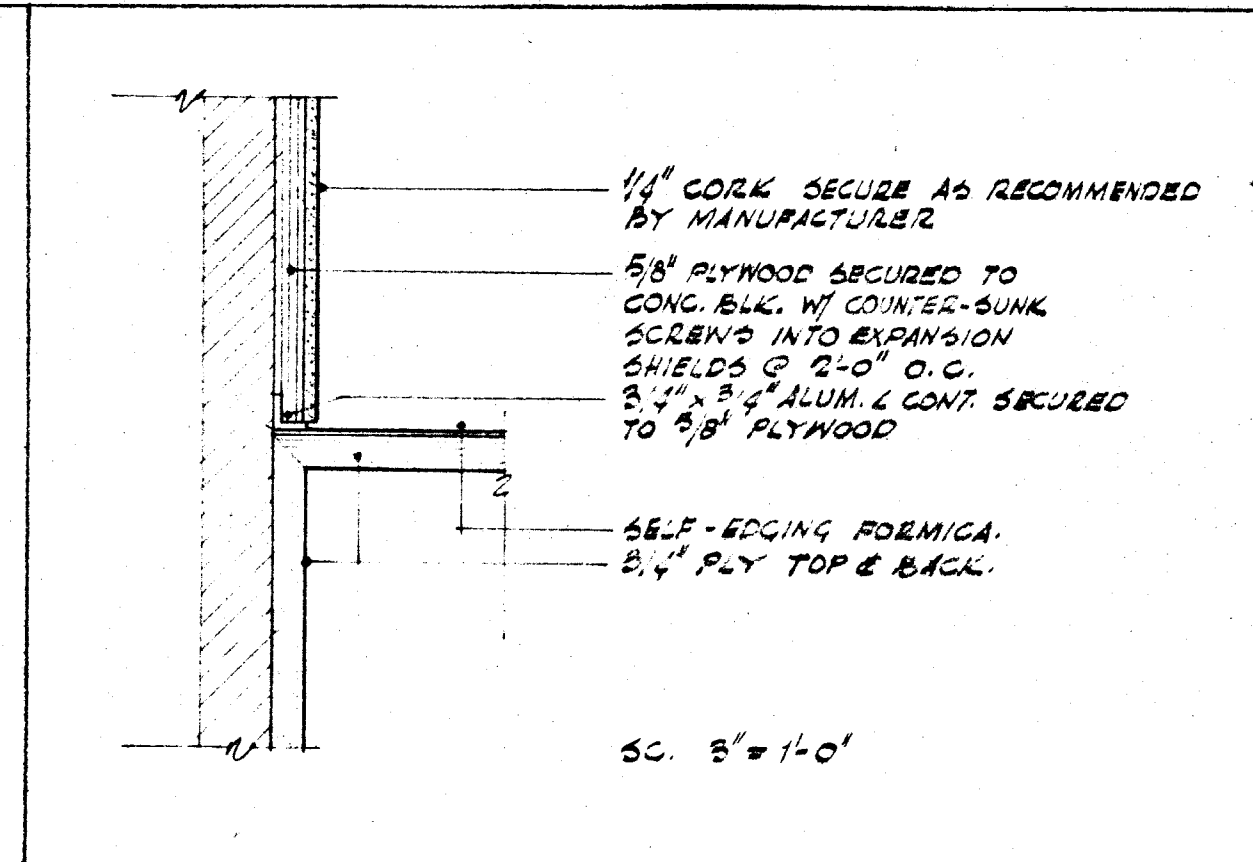



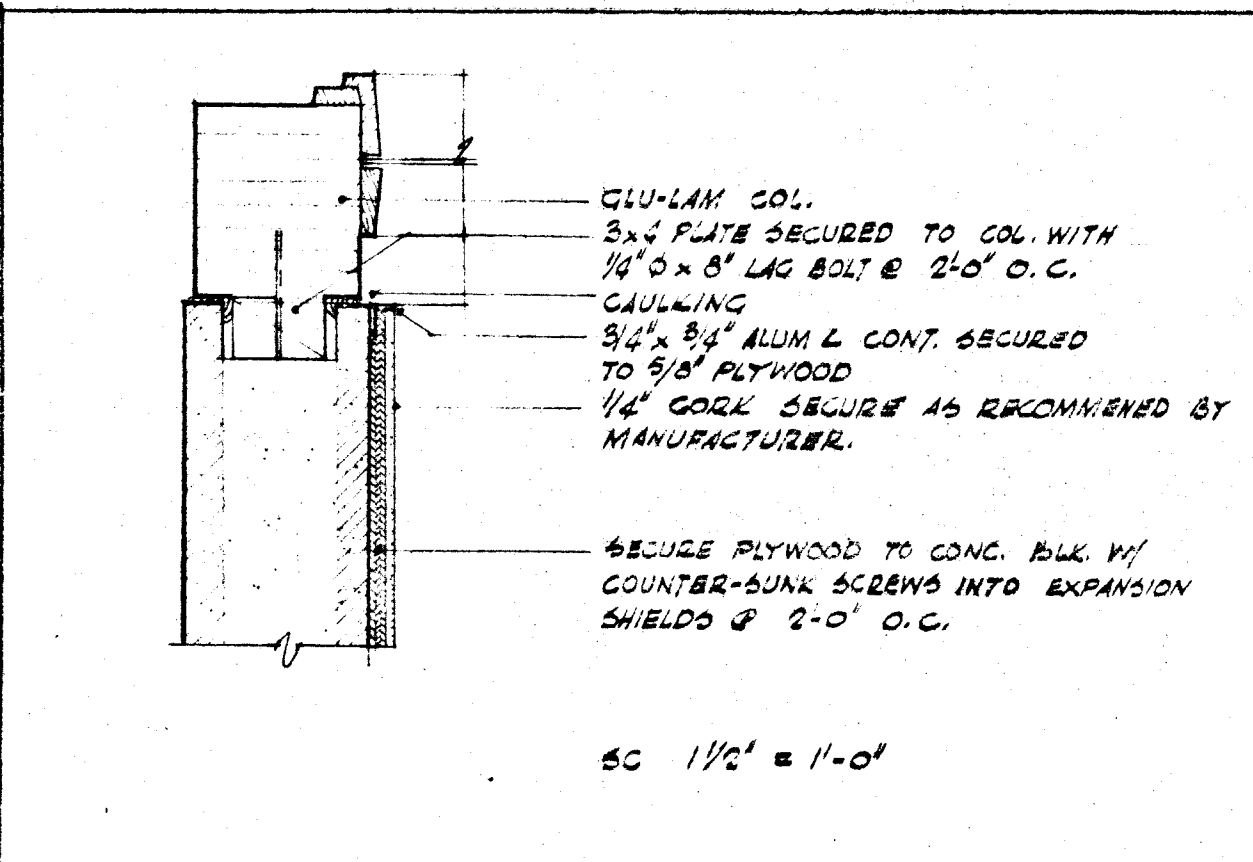



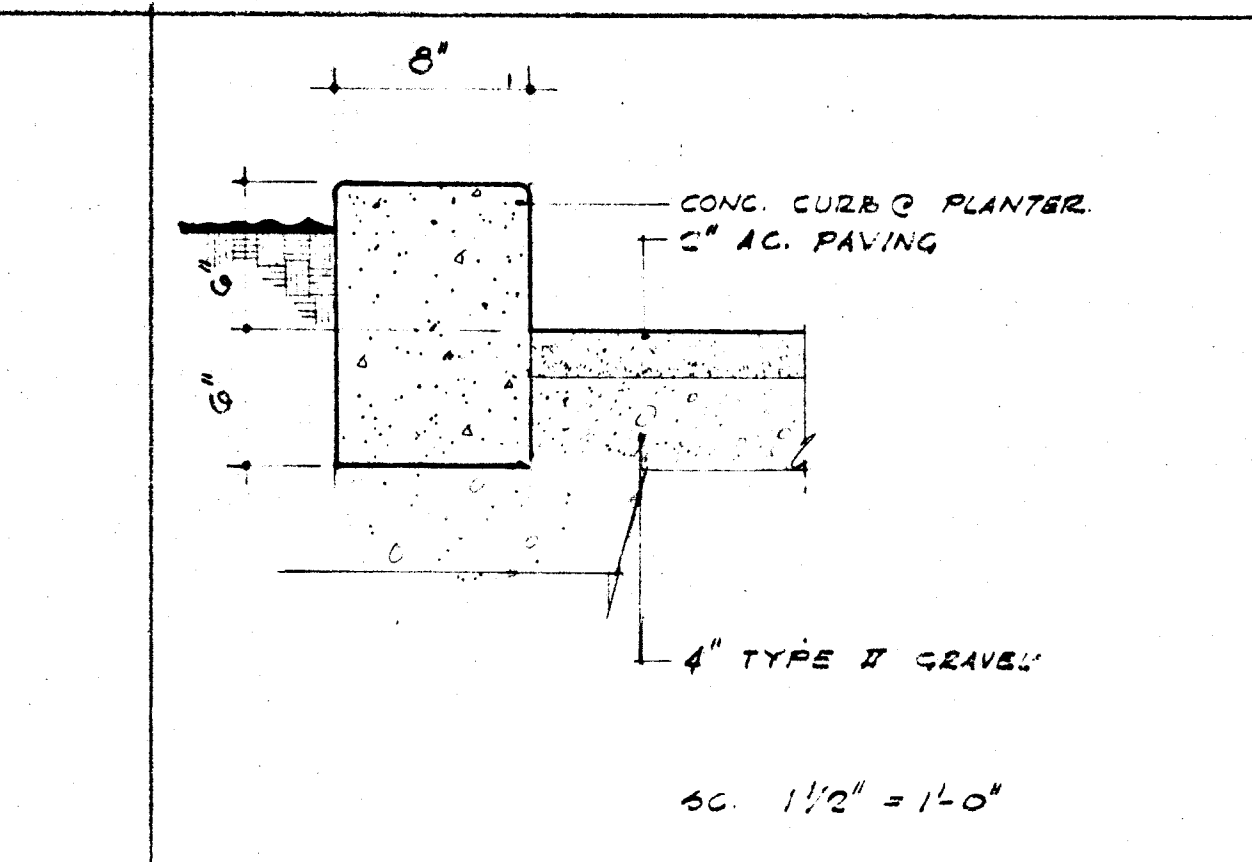



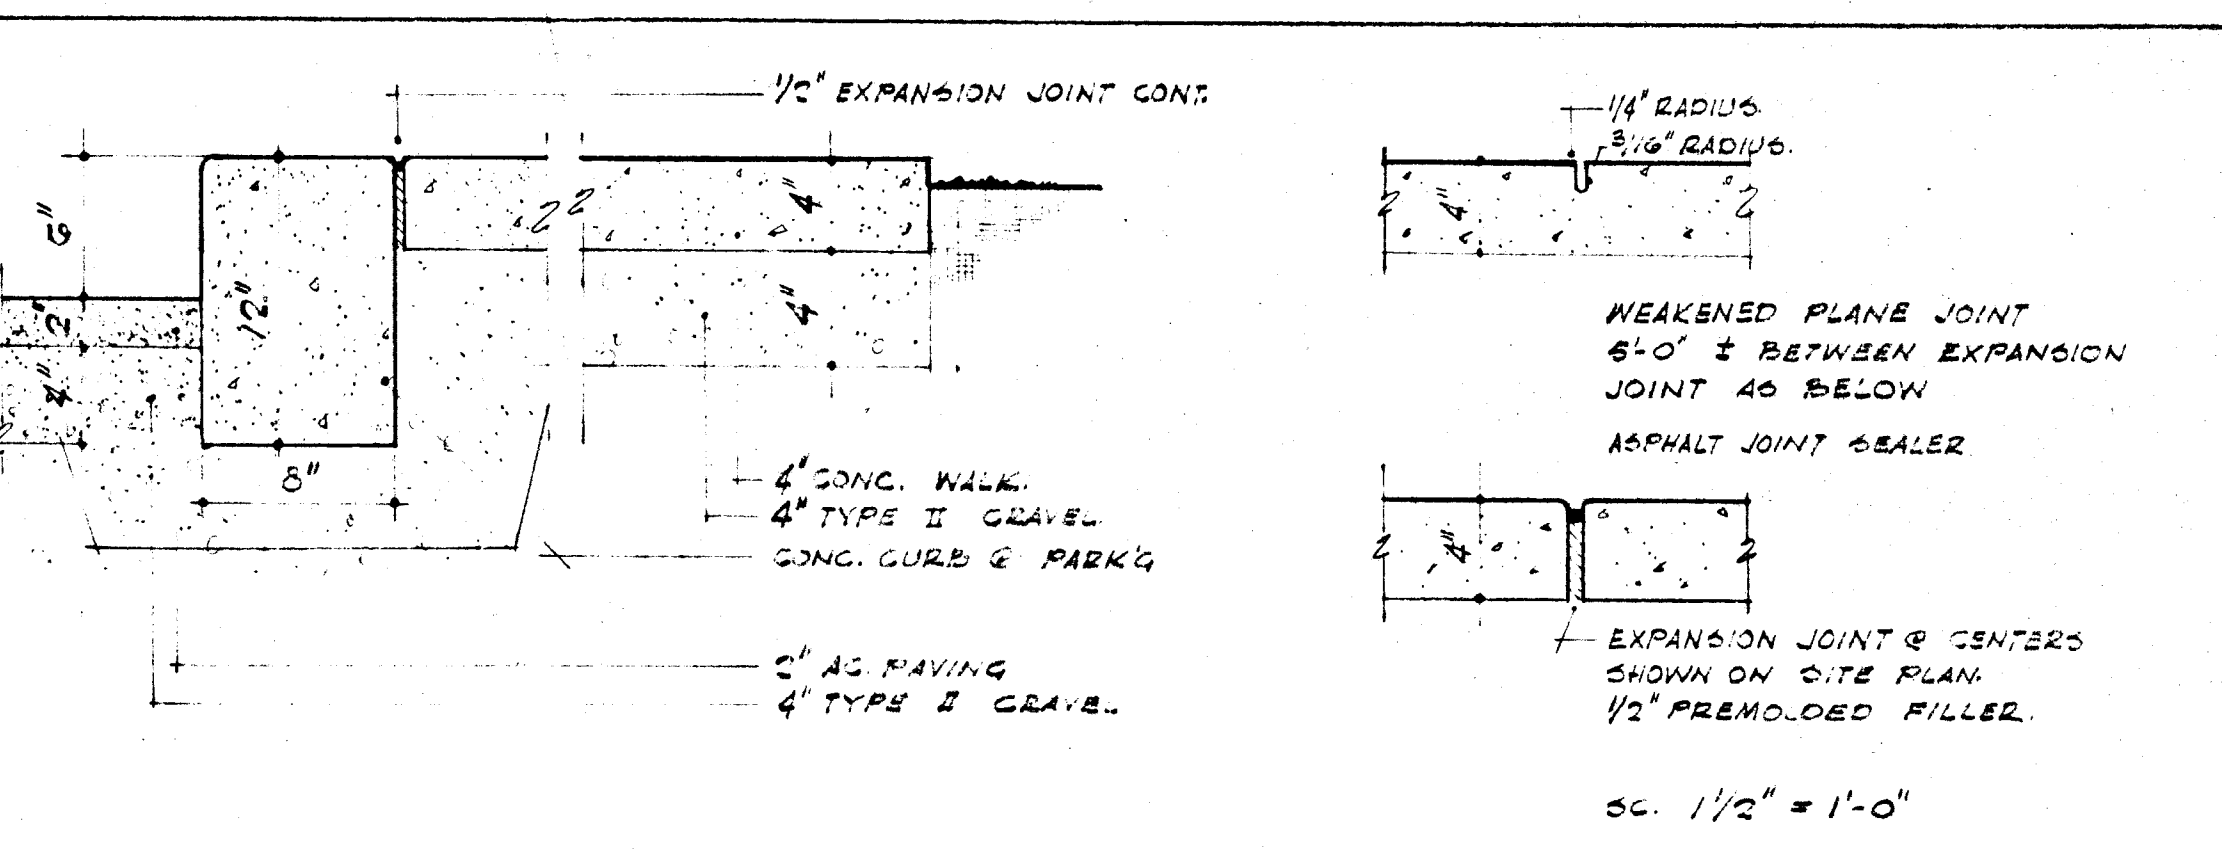



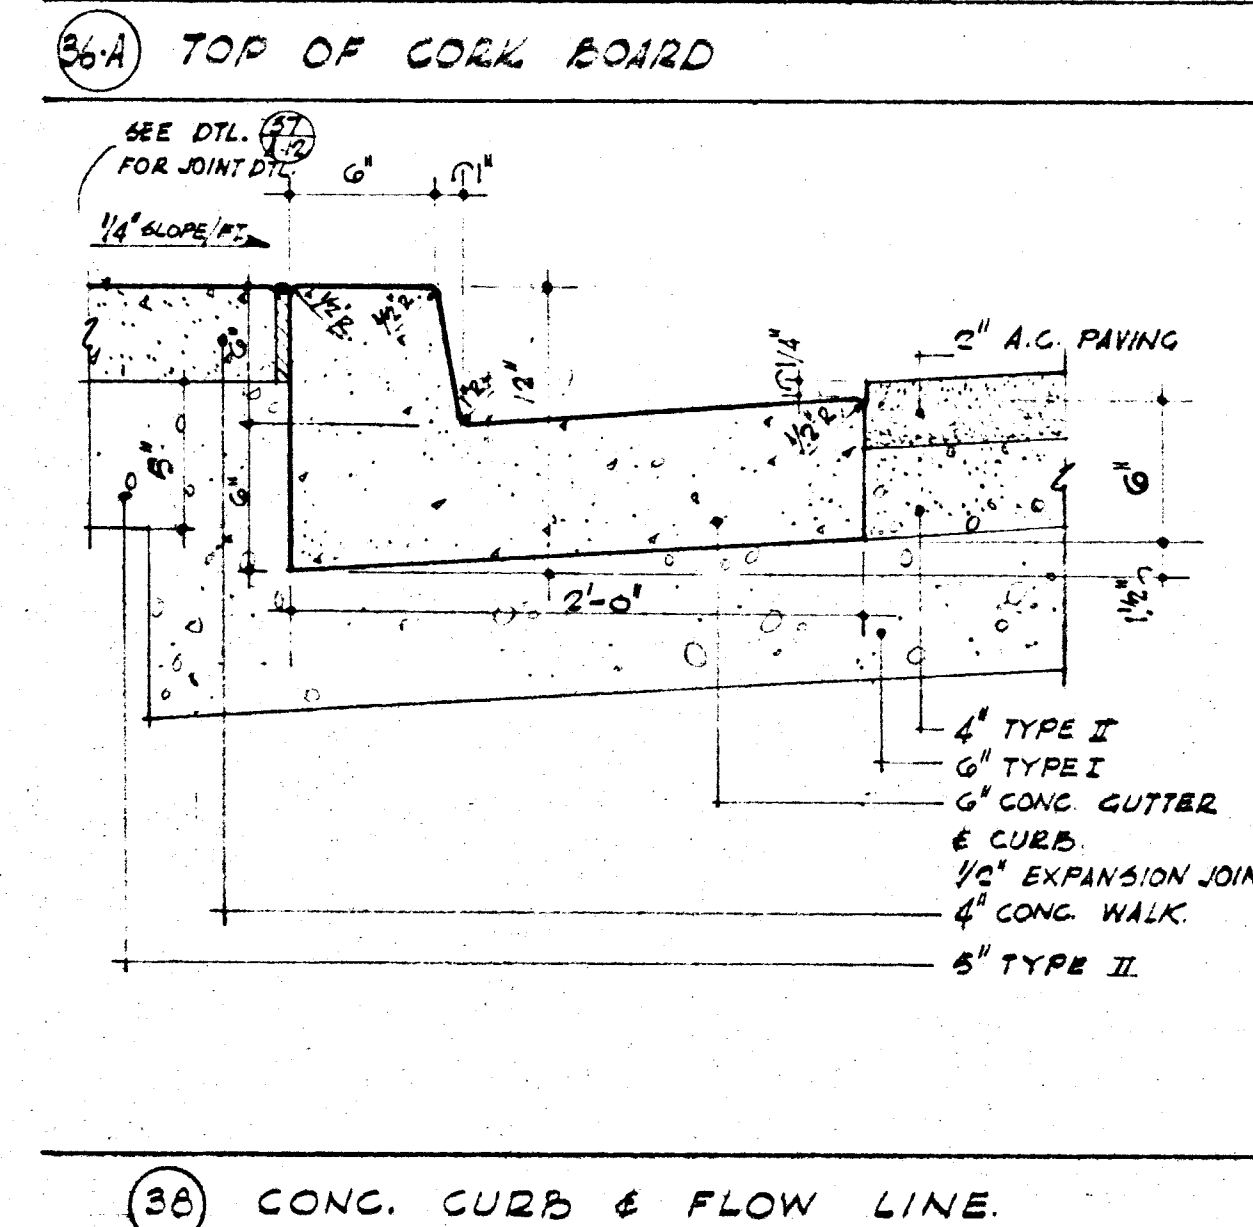



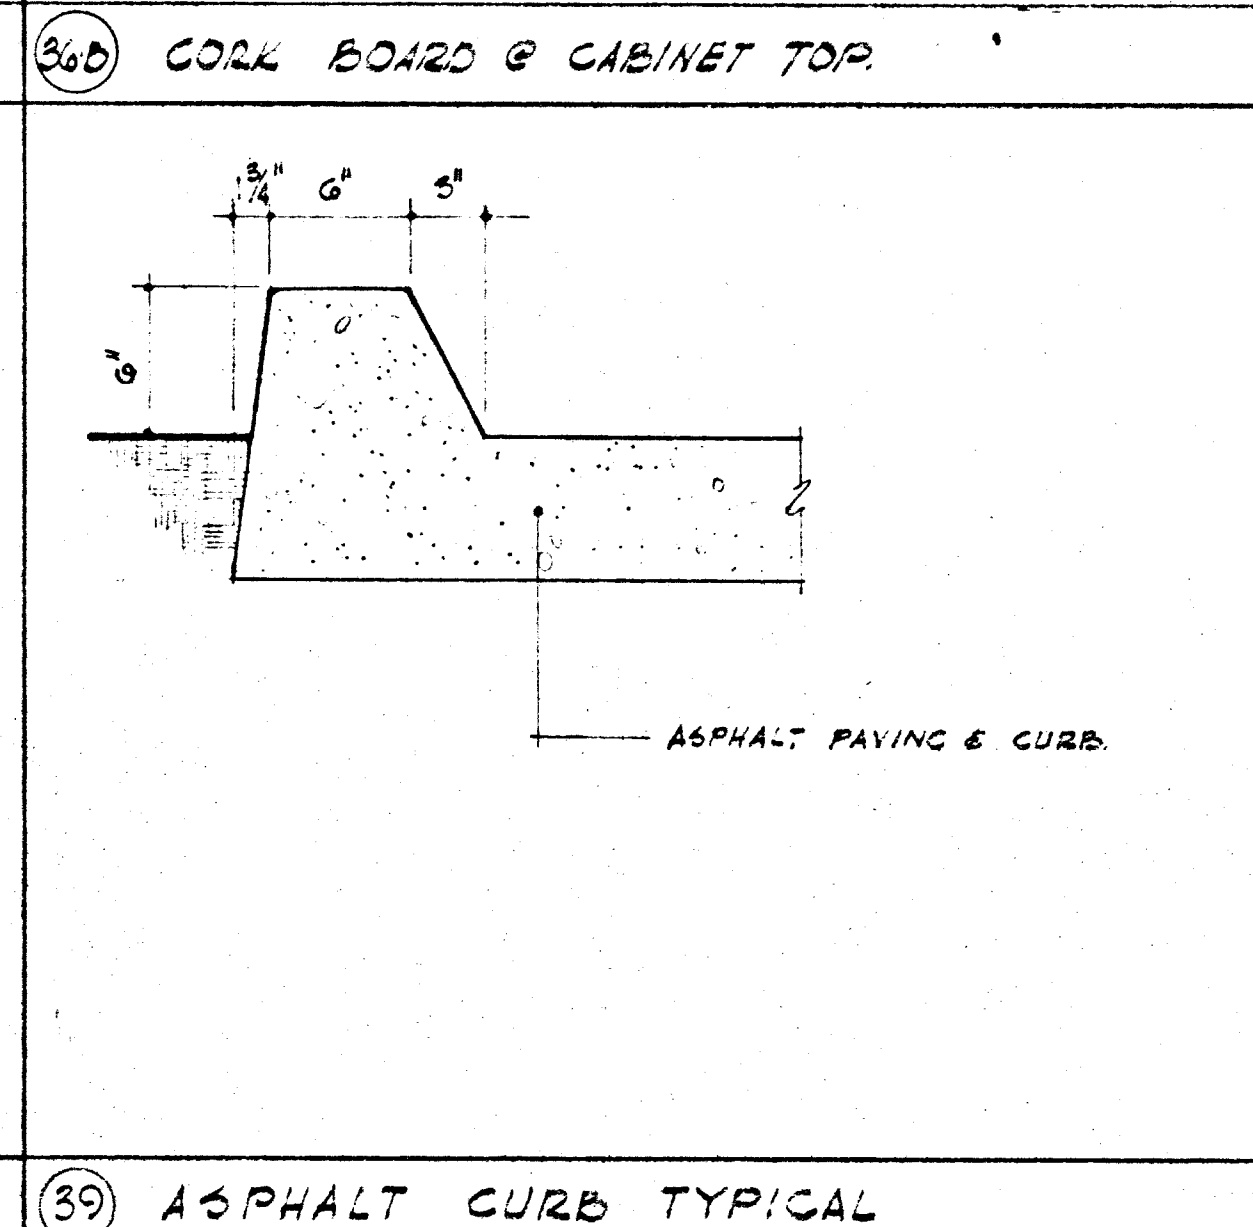



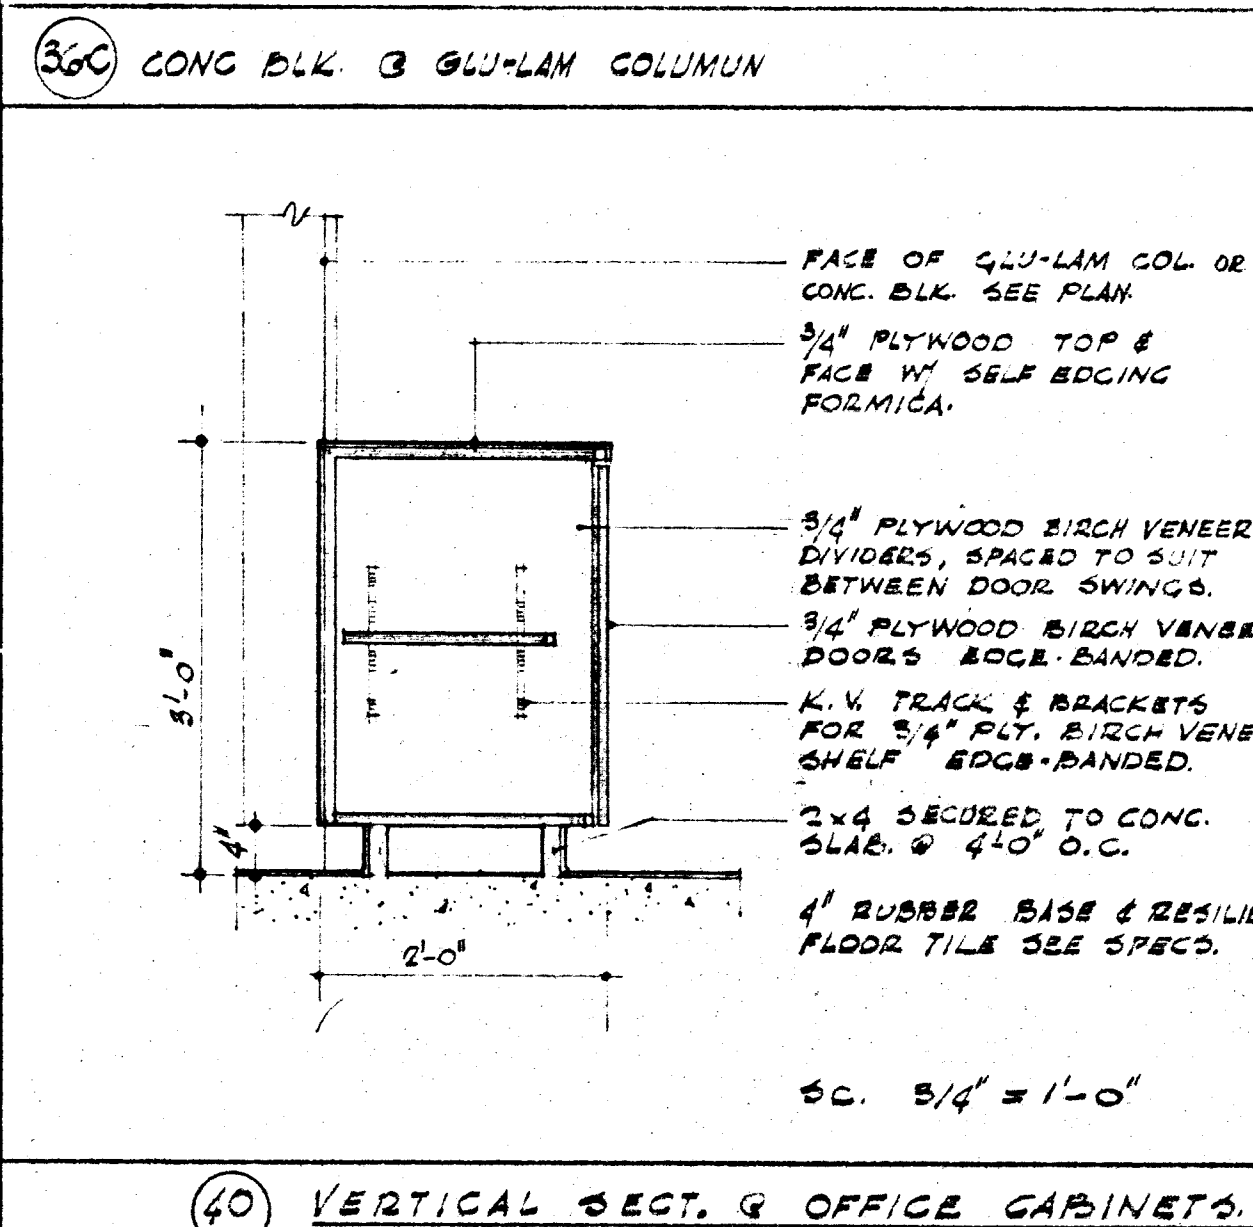


40 VERTICAL SECT. OF OFFICE CABINETS

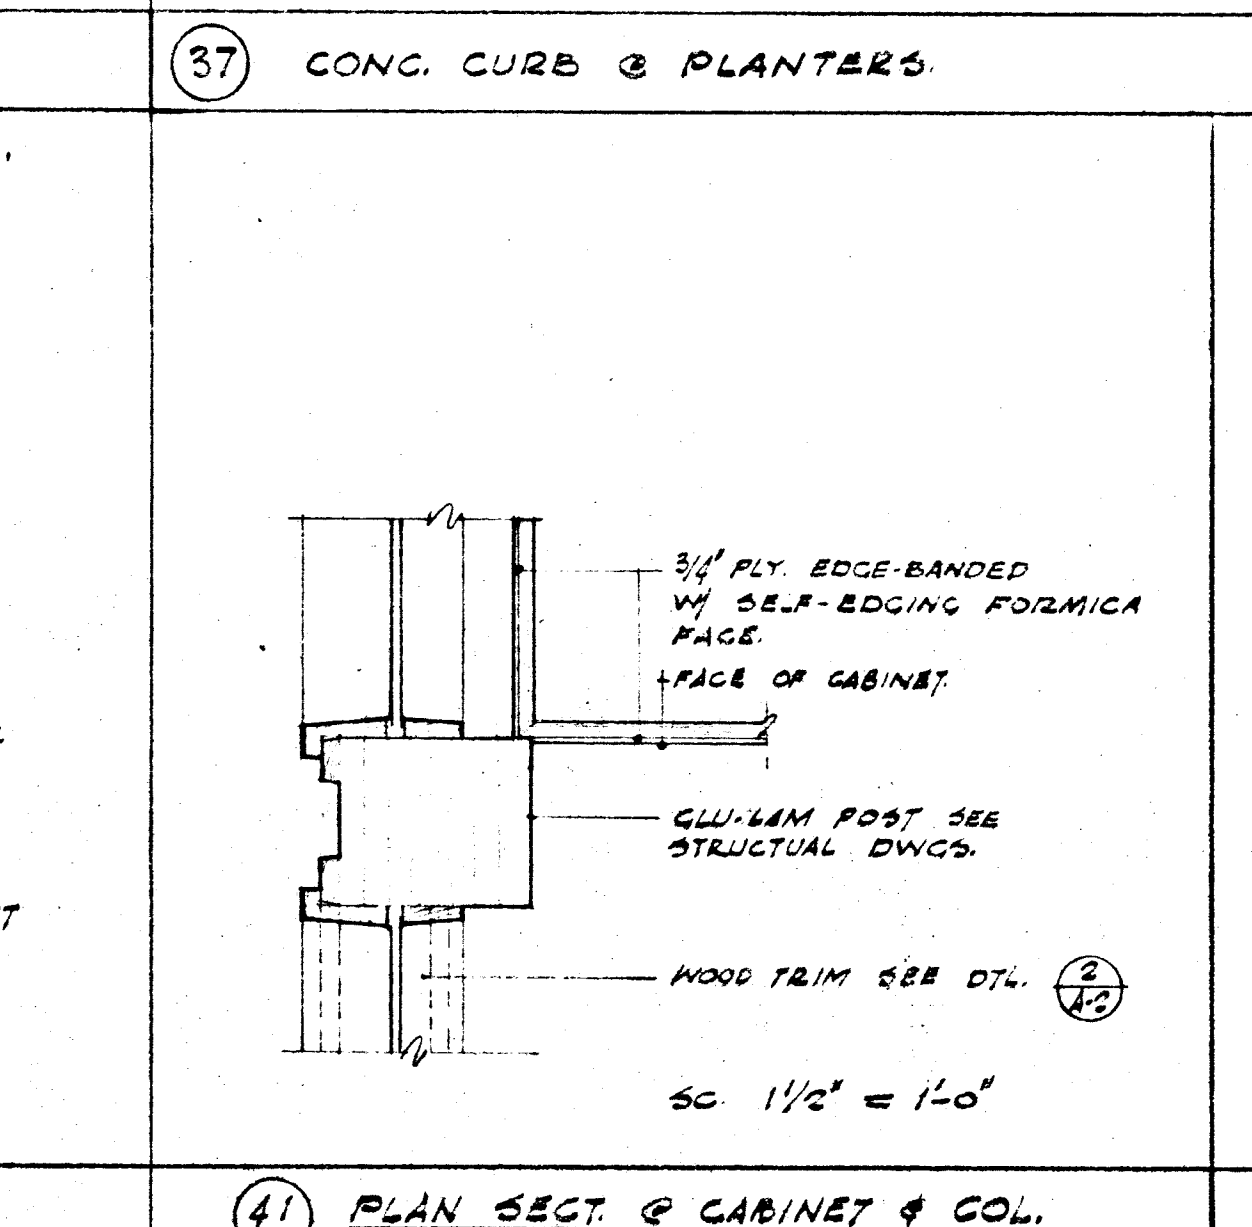


41 PLAN SECT. OF CABINET & COL.

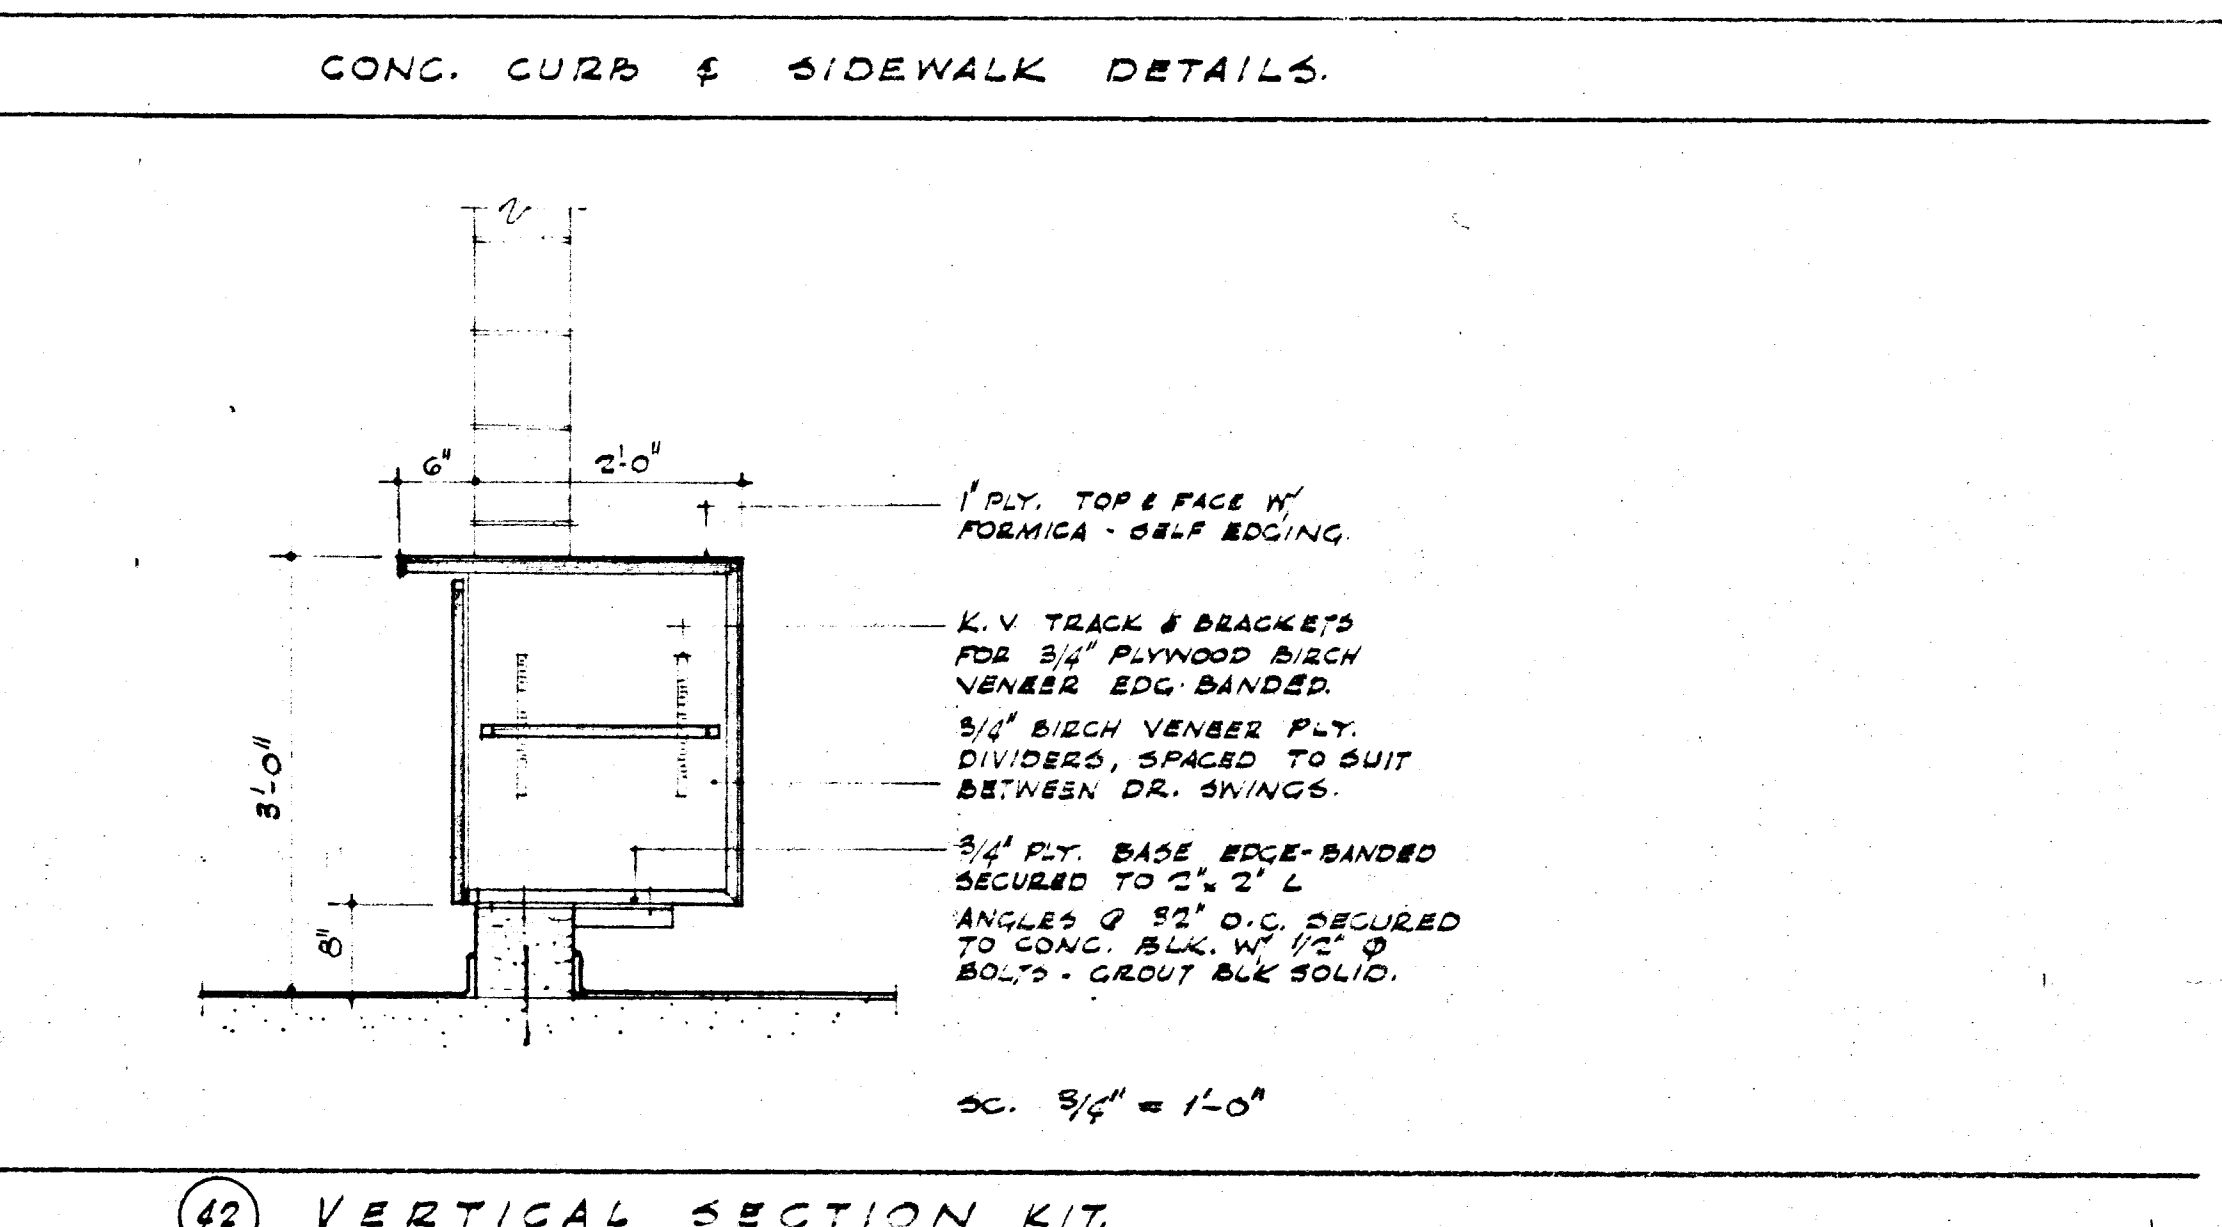


42 VERTICAL SECTION KIT

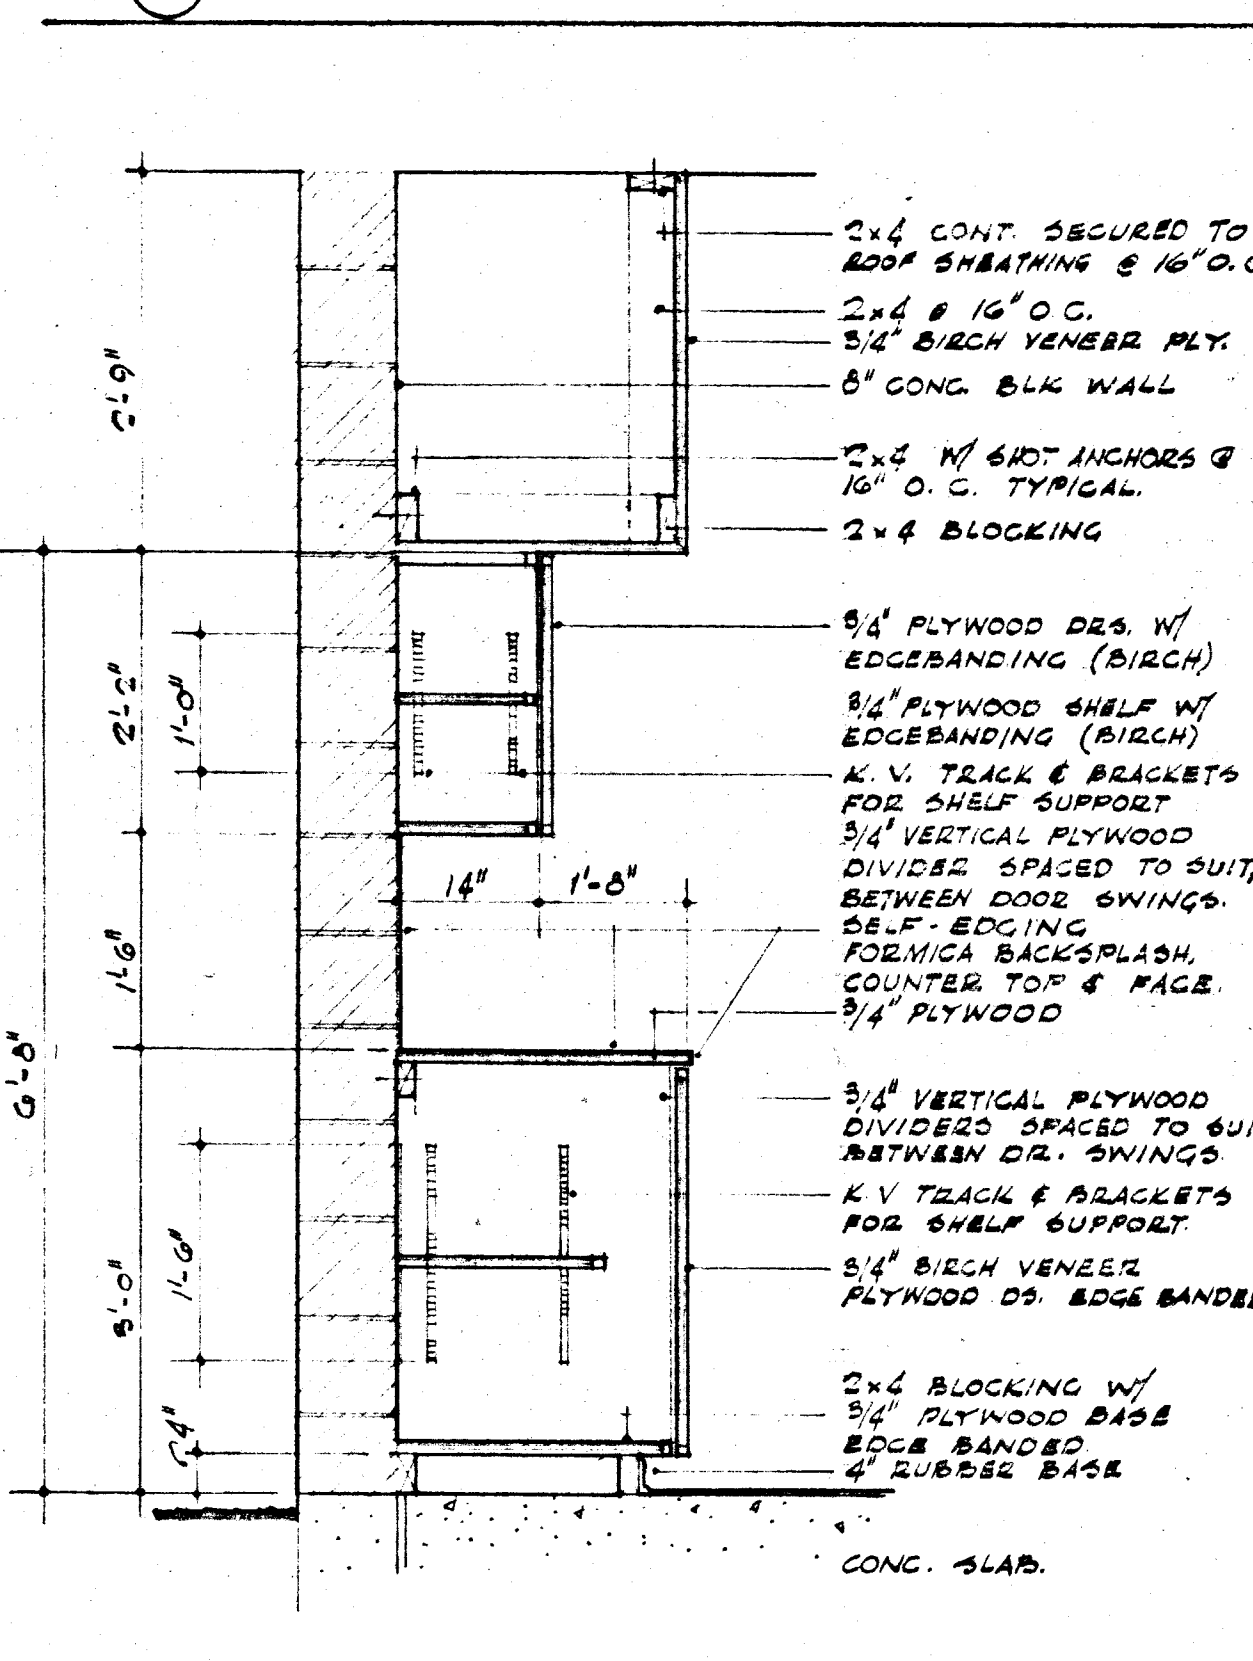


43 VERTICAL SECTION KIT

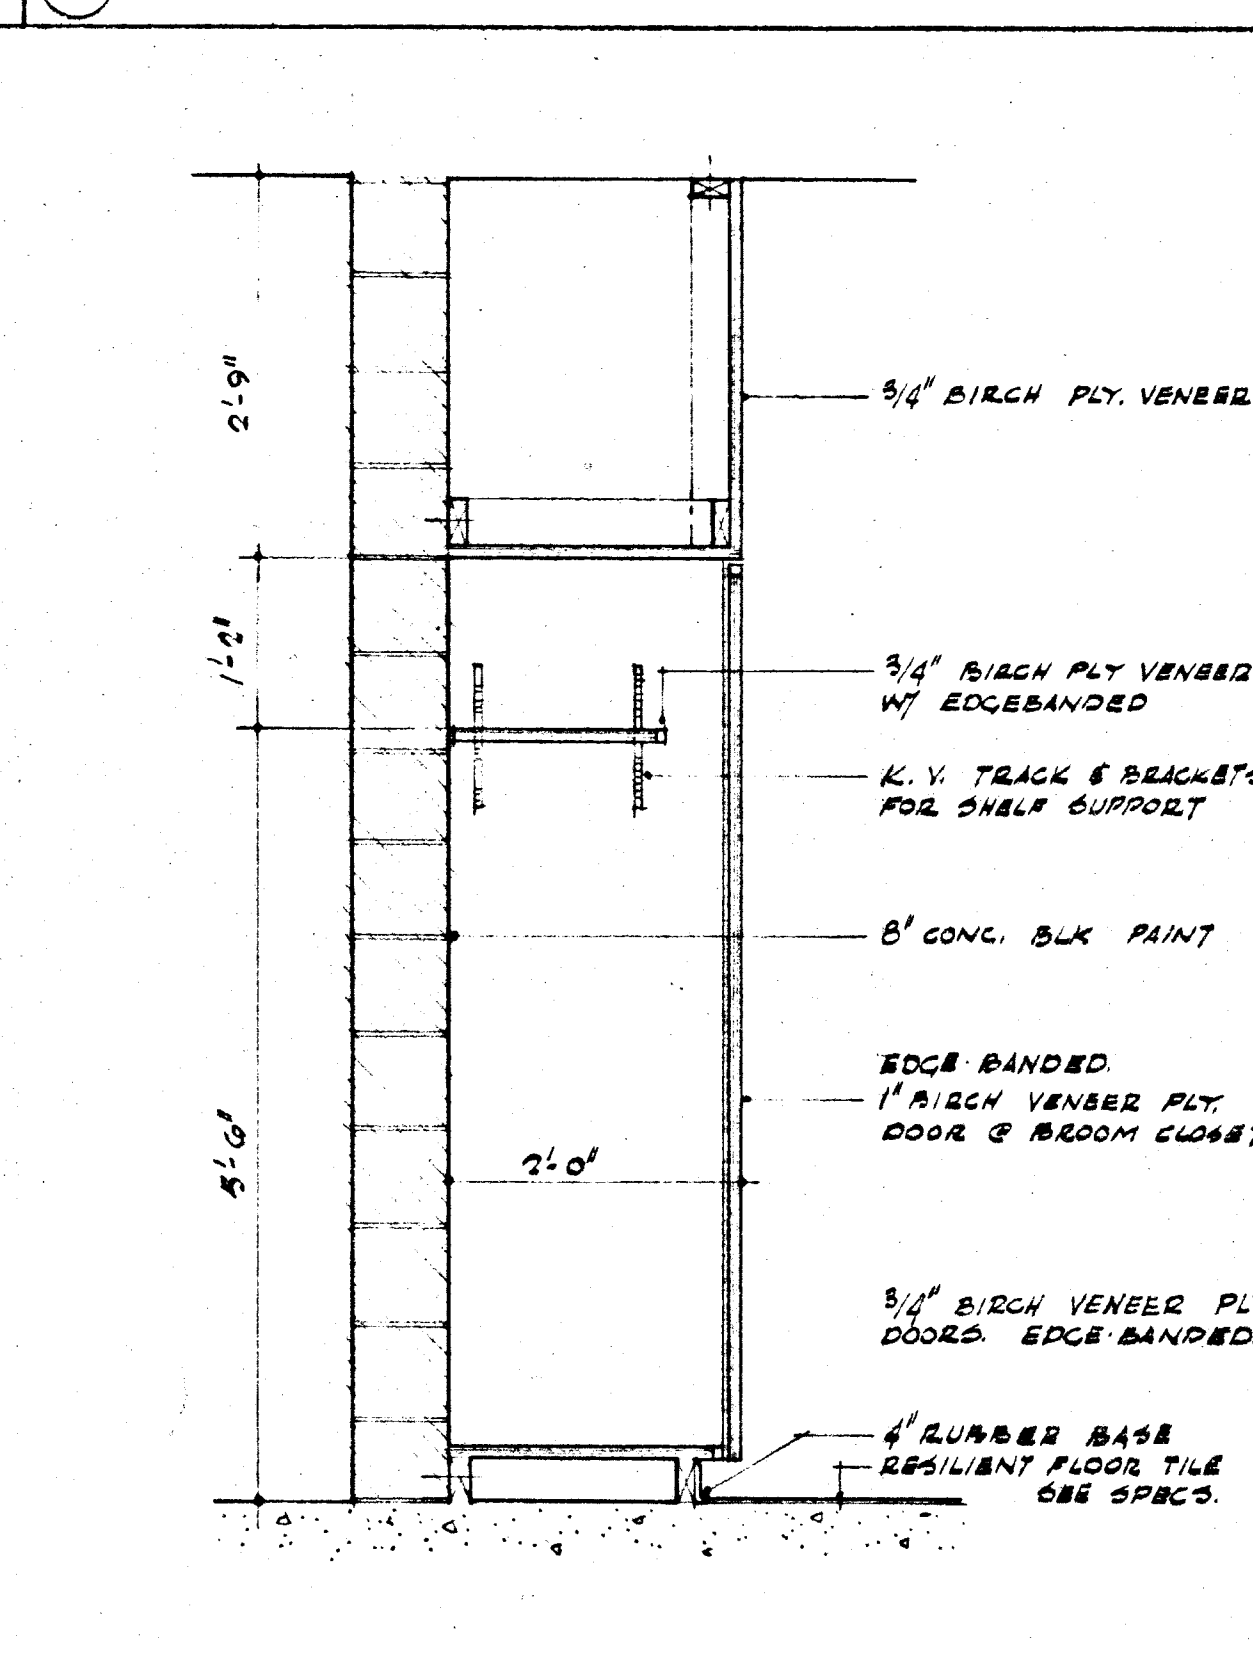


44 VERTICAL SECTION KIT

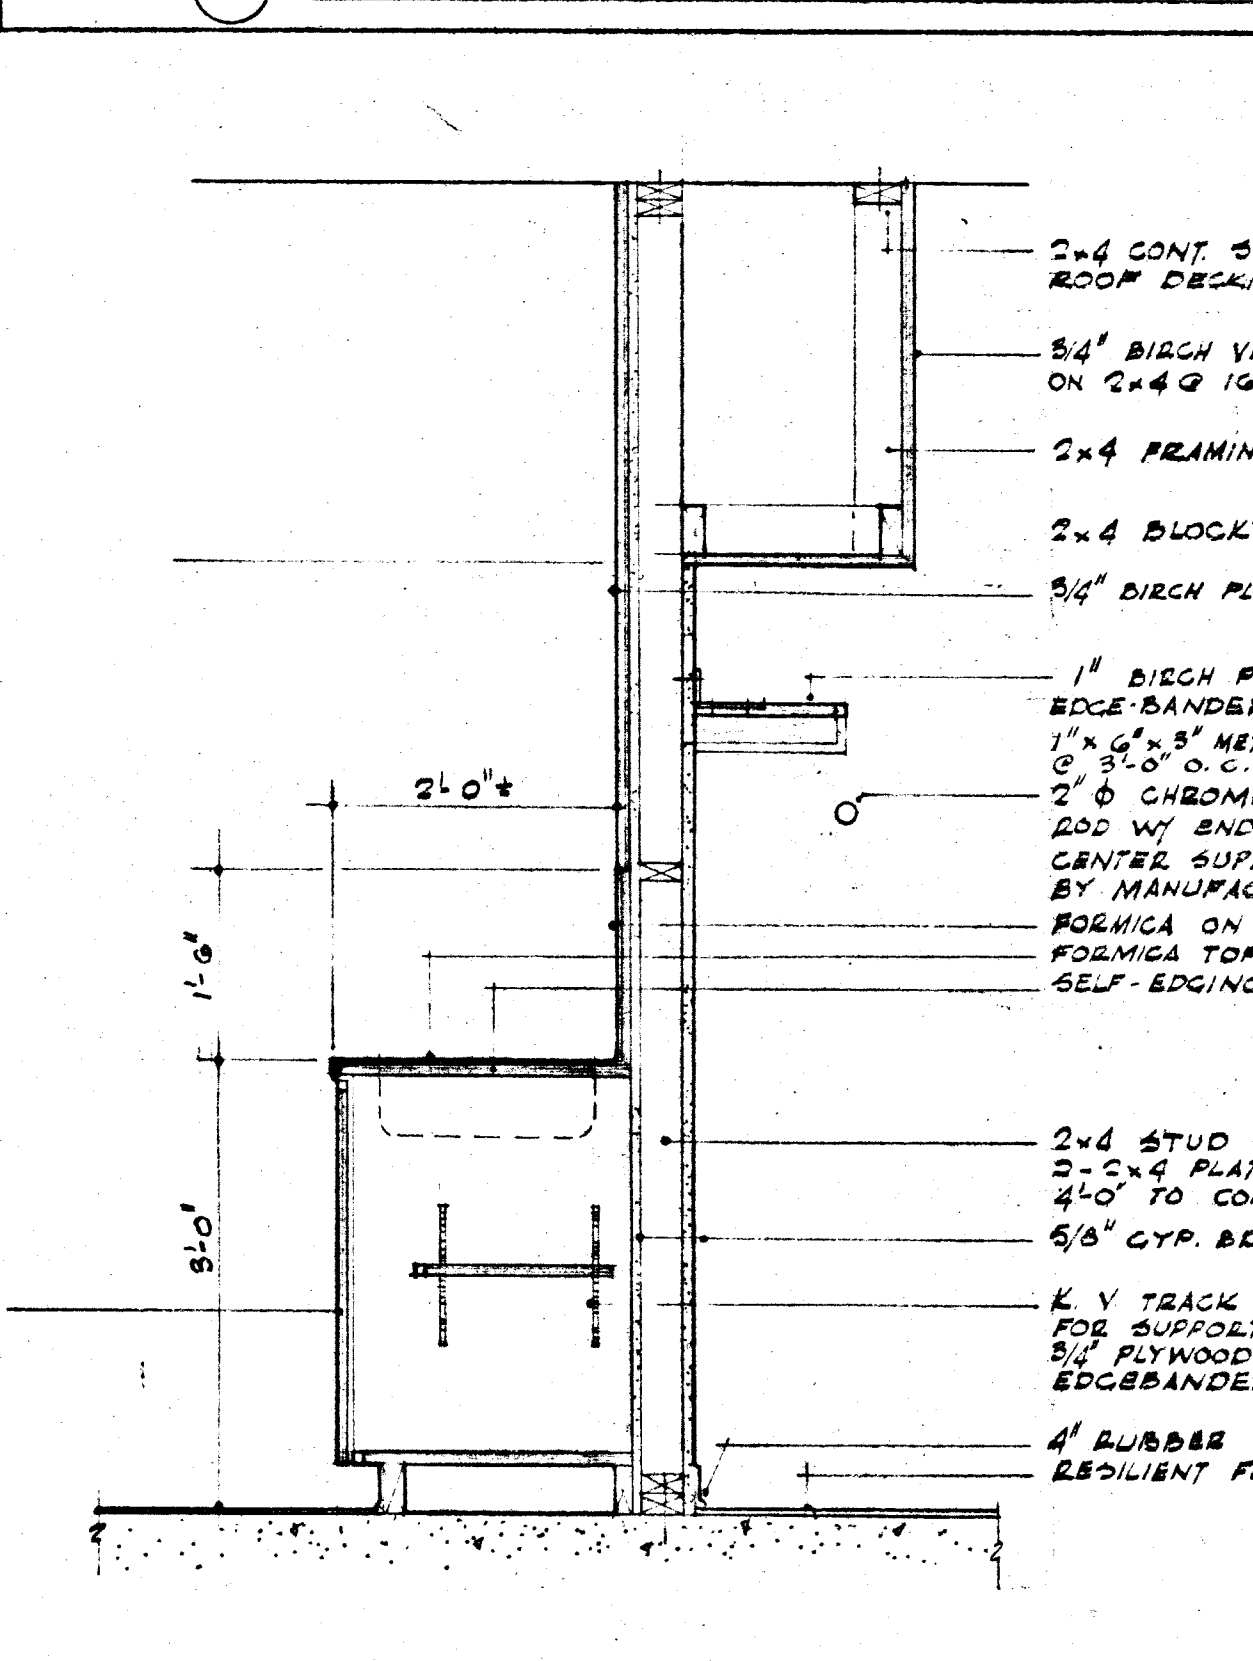


45 VERTICAL SECTION KIT & COATS

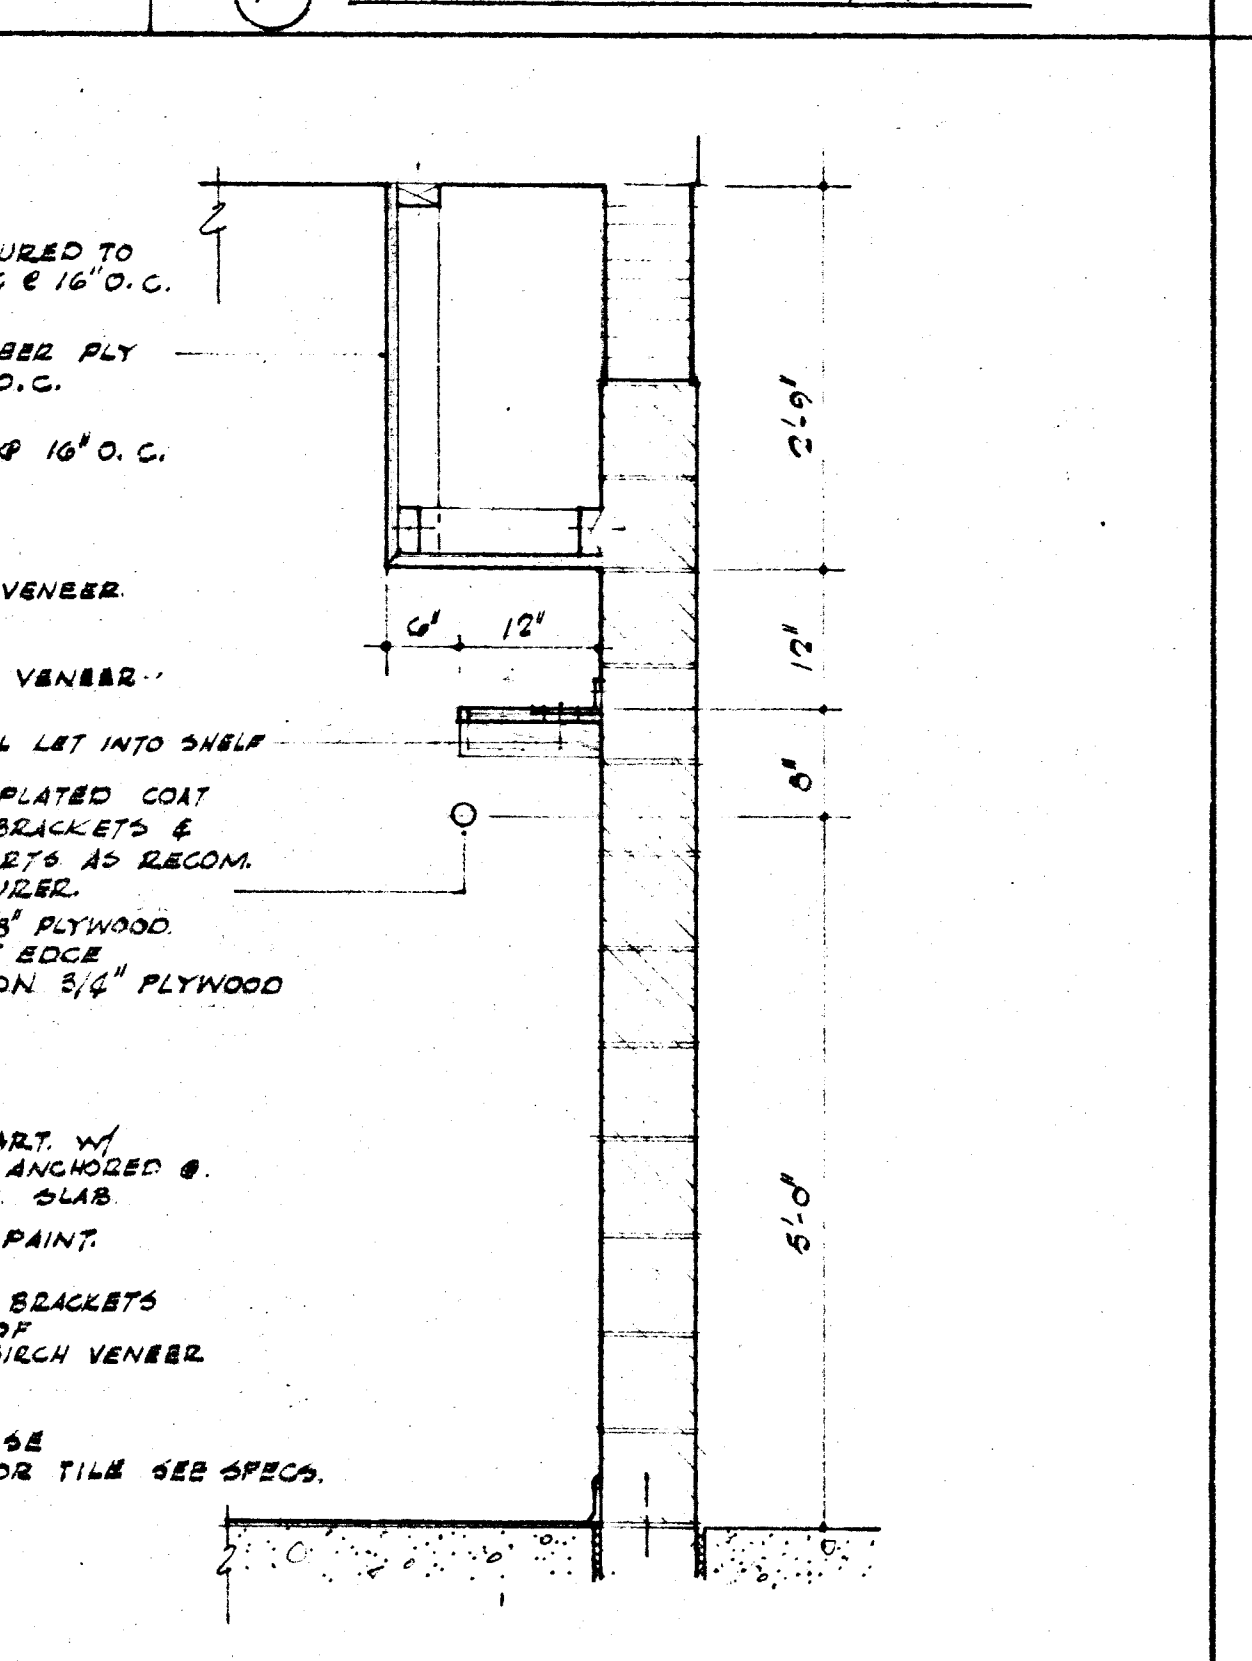


46 VERTICAL SECTION KIT & COATS

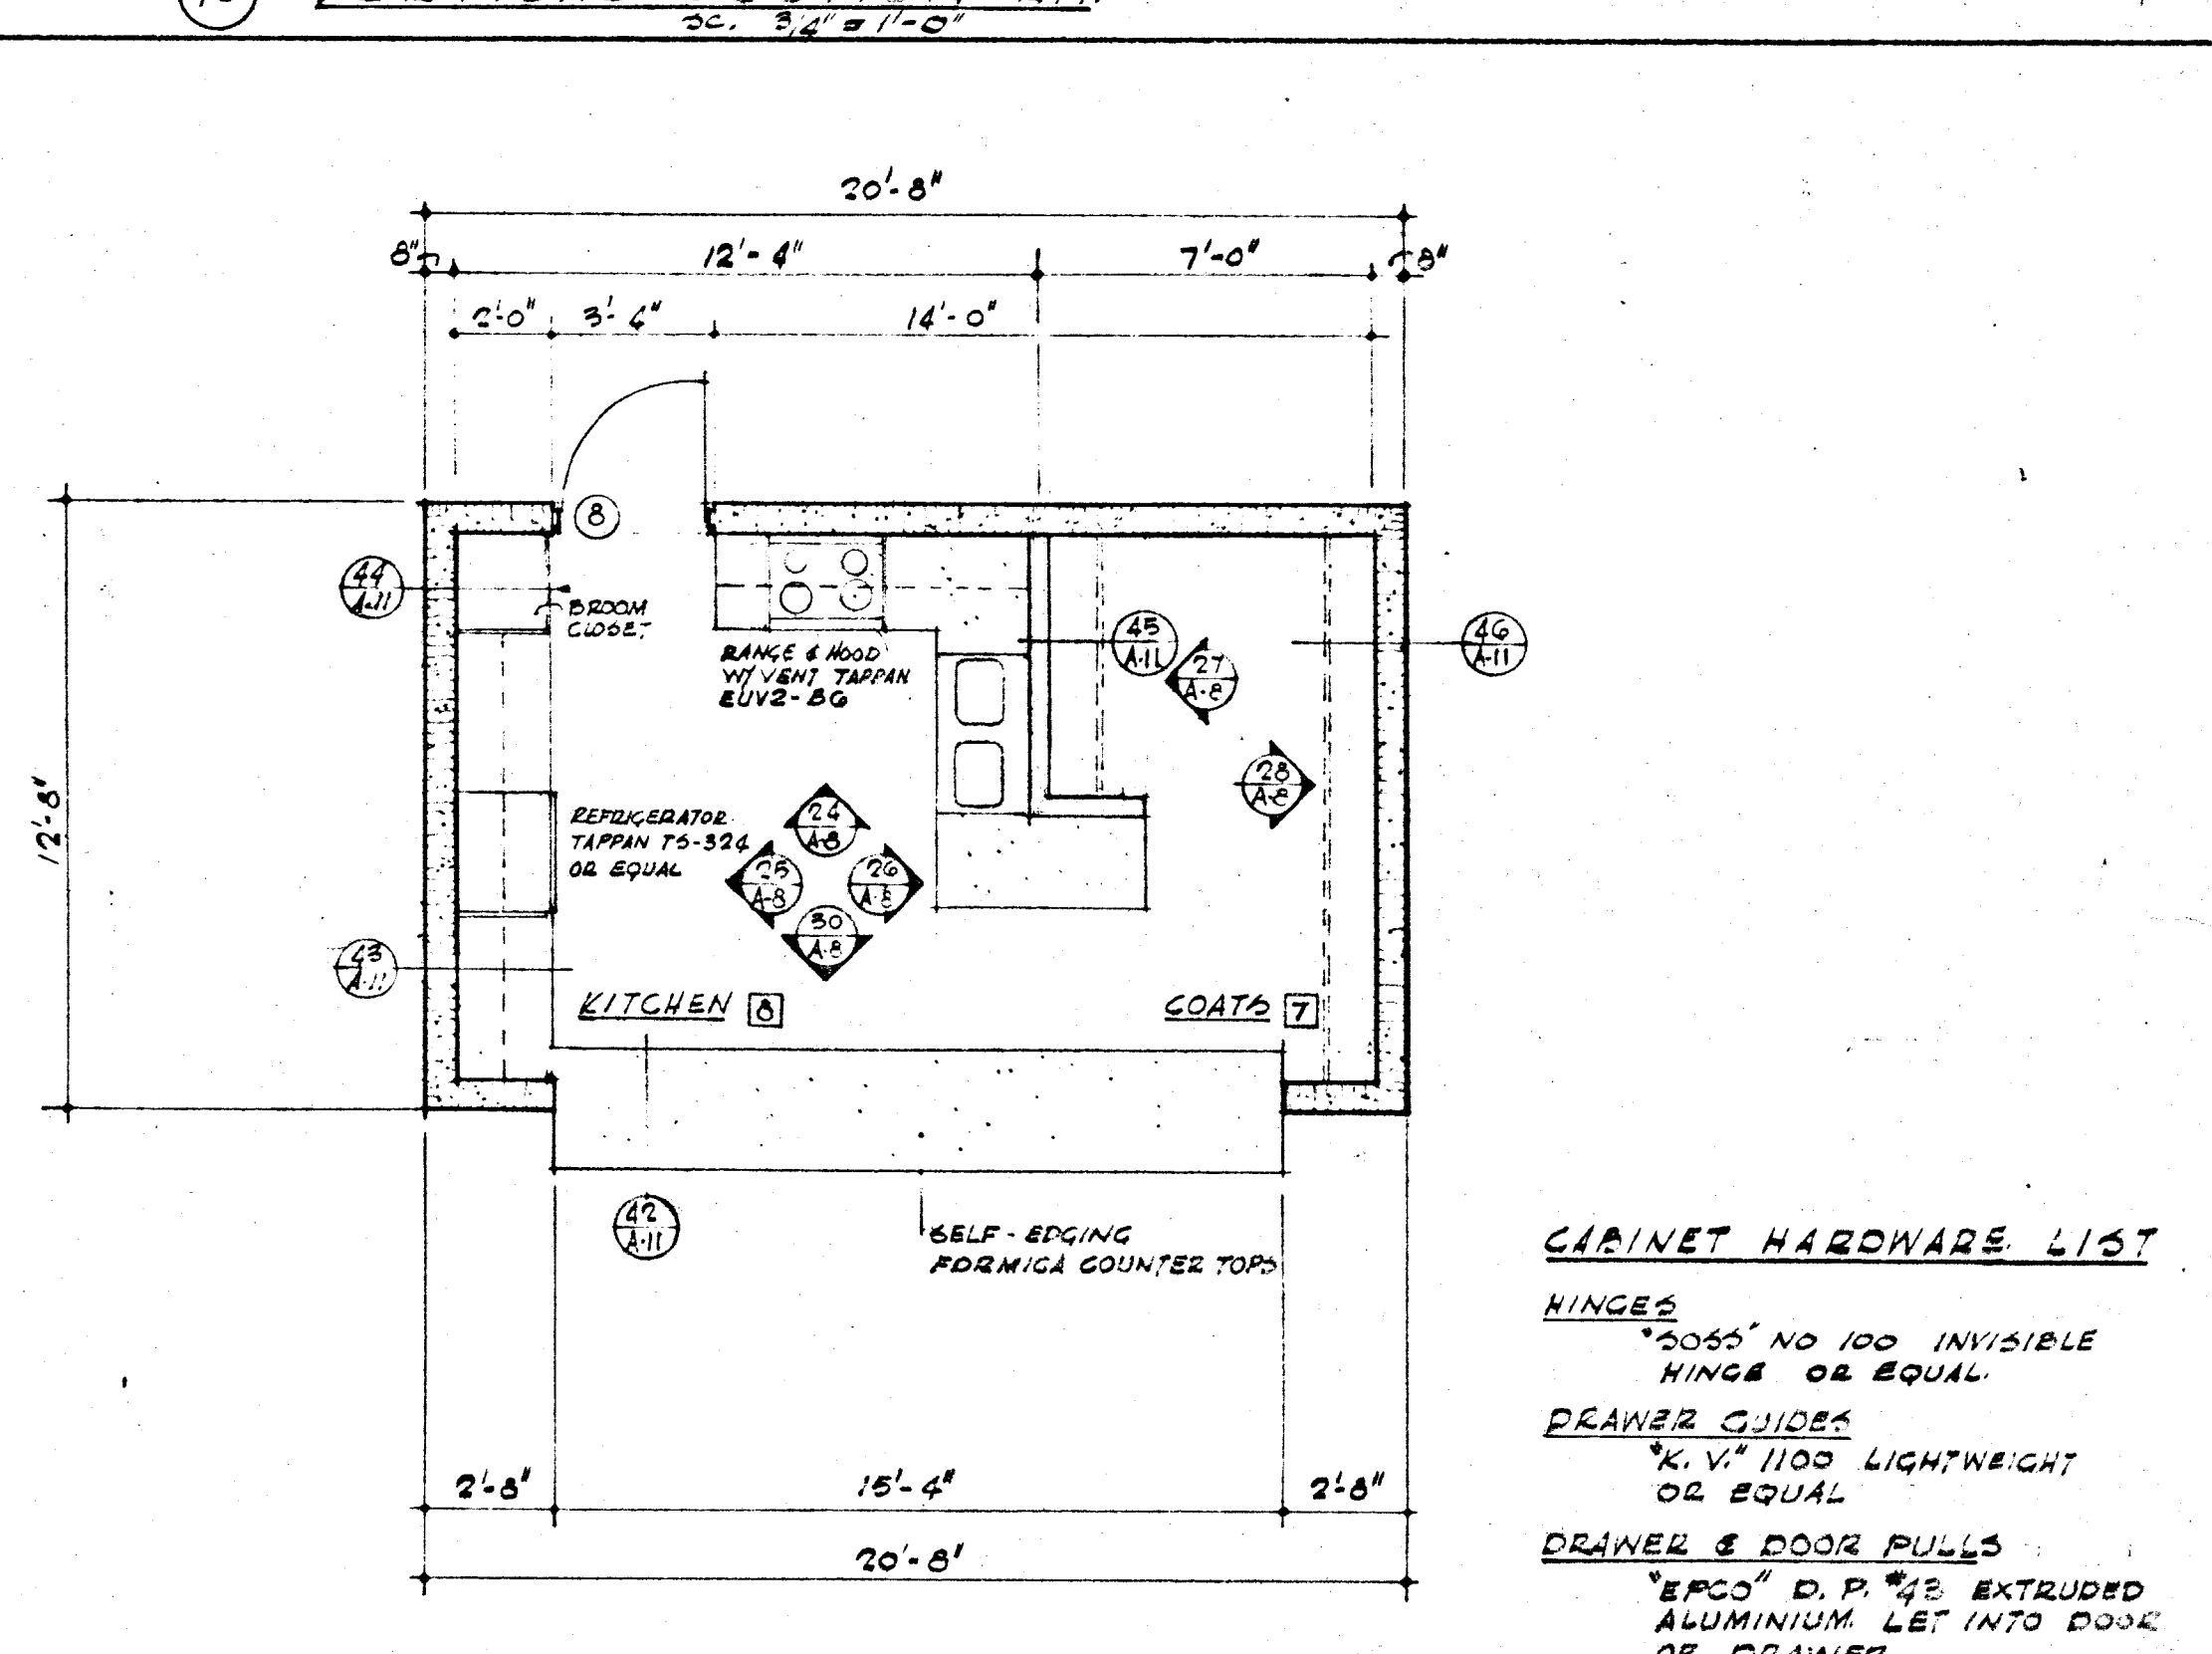


47 PLAN & KITCHEN & COAT AREAS

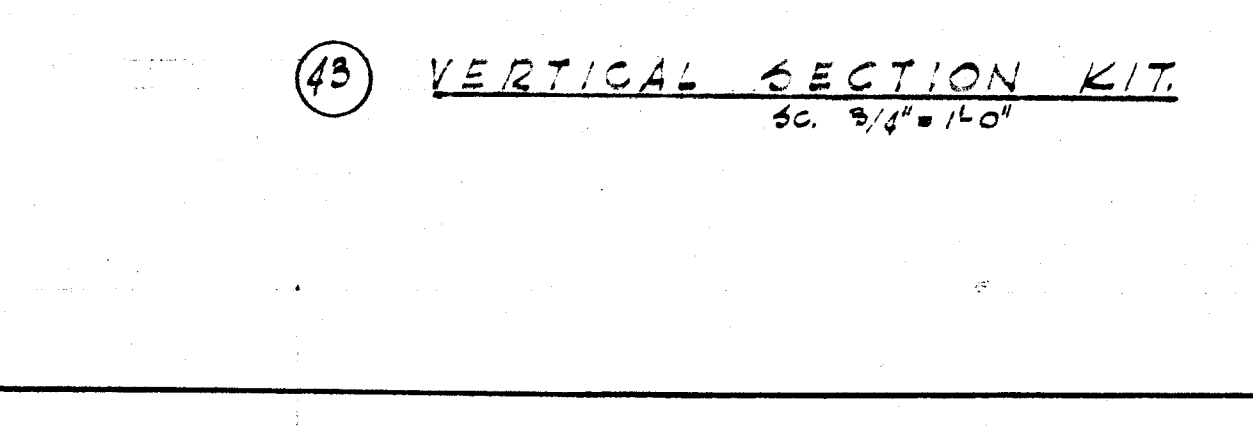



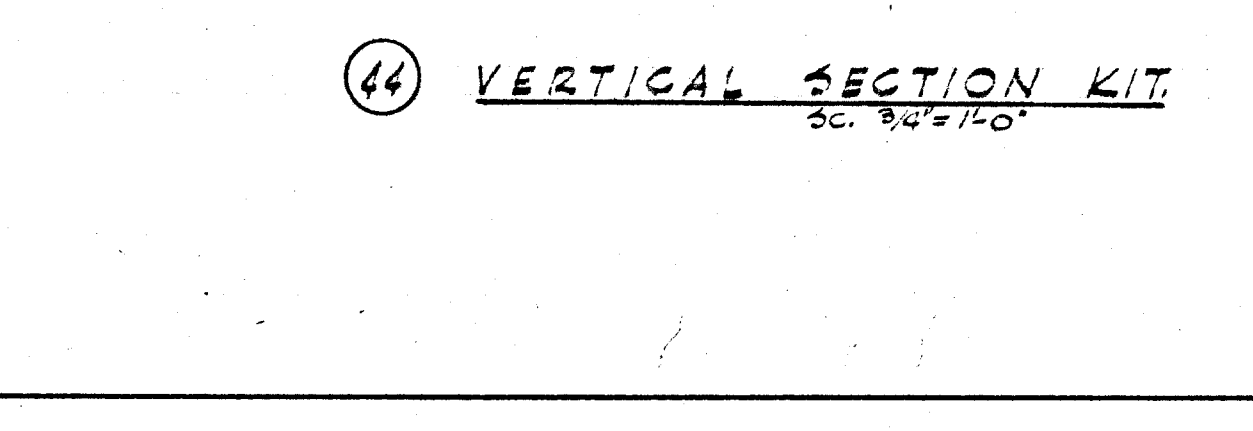



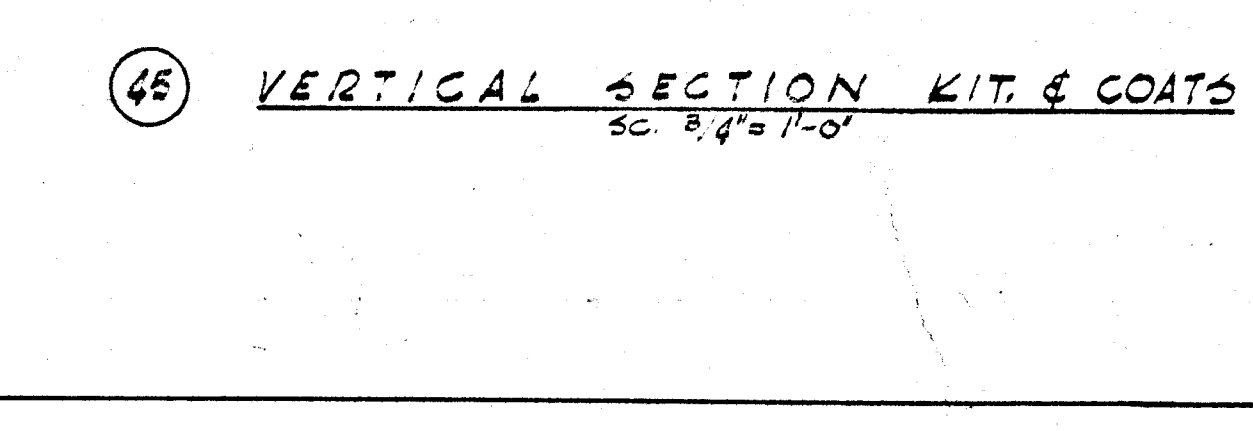


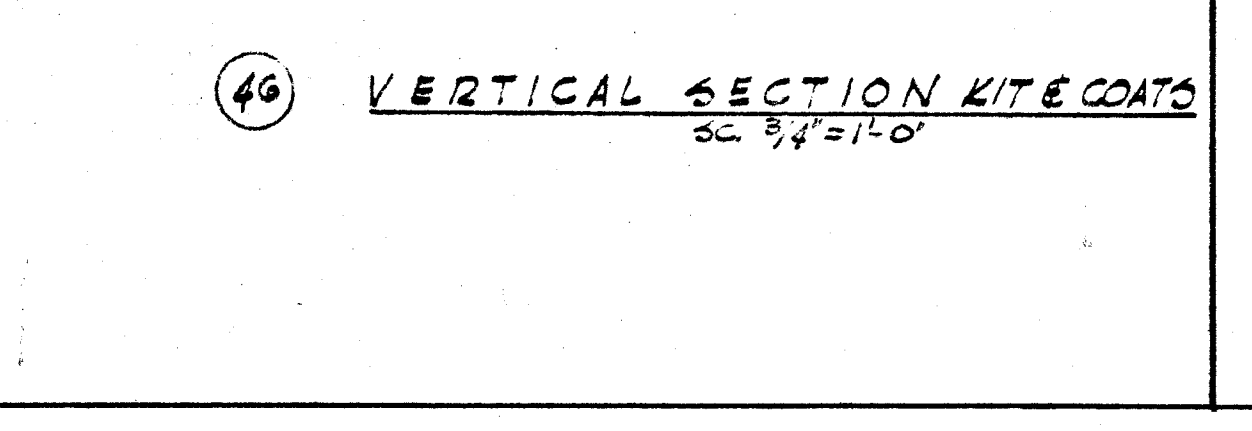


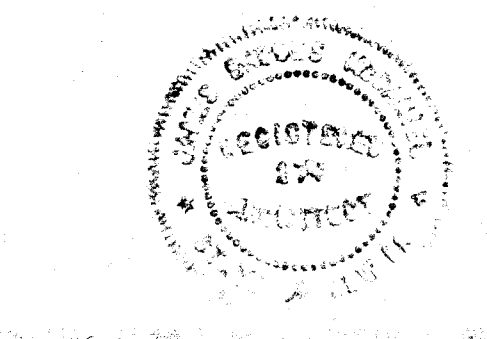

James Brooks McDaniel • architect

Job title: RECREATION CENTER
 CITY OF LAS VEGAS
 LAS VEGAS NEVADA

drawn by	D.B.M.			
checked by	J.B.M.			
job number	6246			
scale	AS NOTED			
date	MARCH 2-21			
no.	date	revision	by	chk.
1				
2				
3				

KITCHEN LAYOUT & DETAILS
 513-27D
 sheet title: 513-27D
 sheet number: 11