

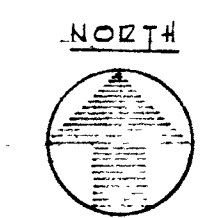


1171

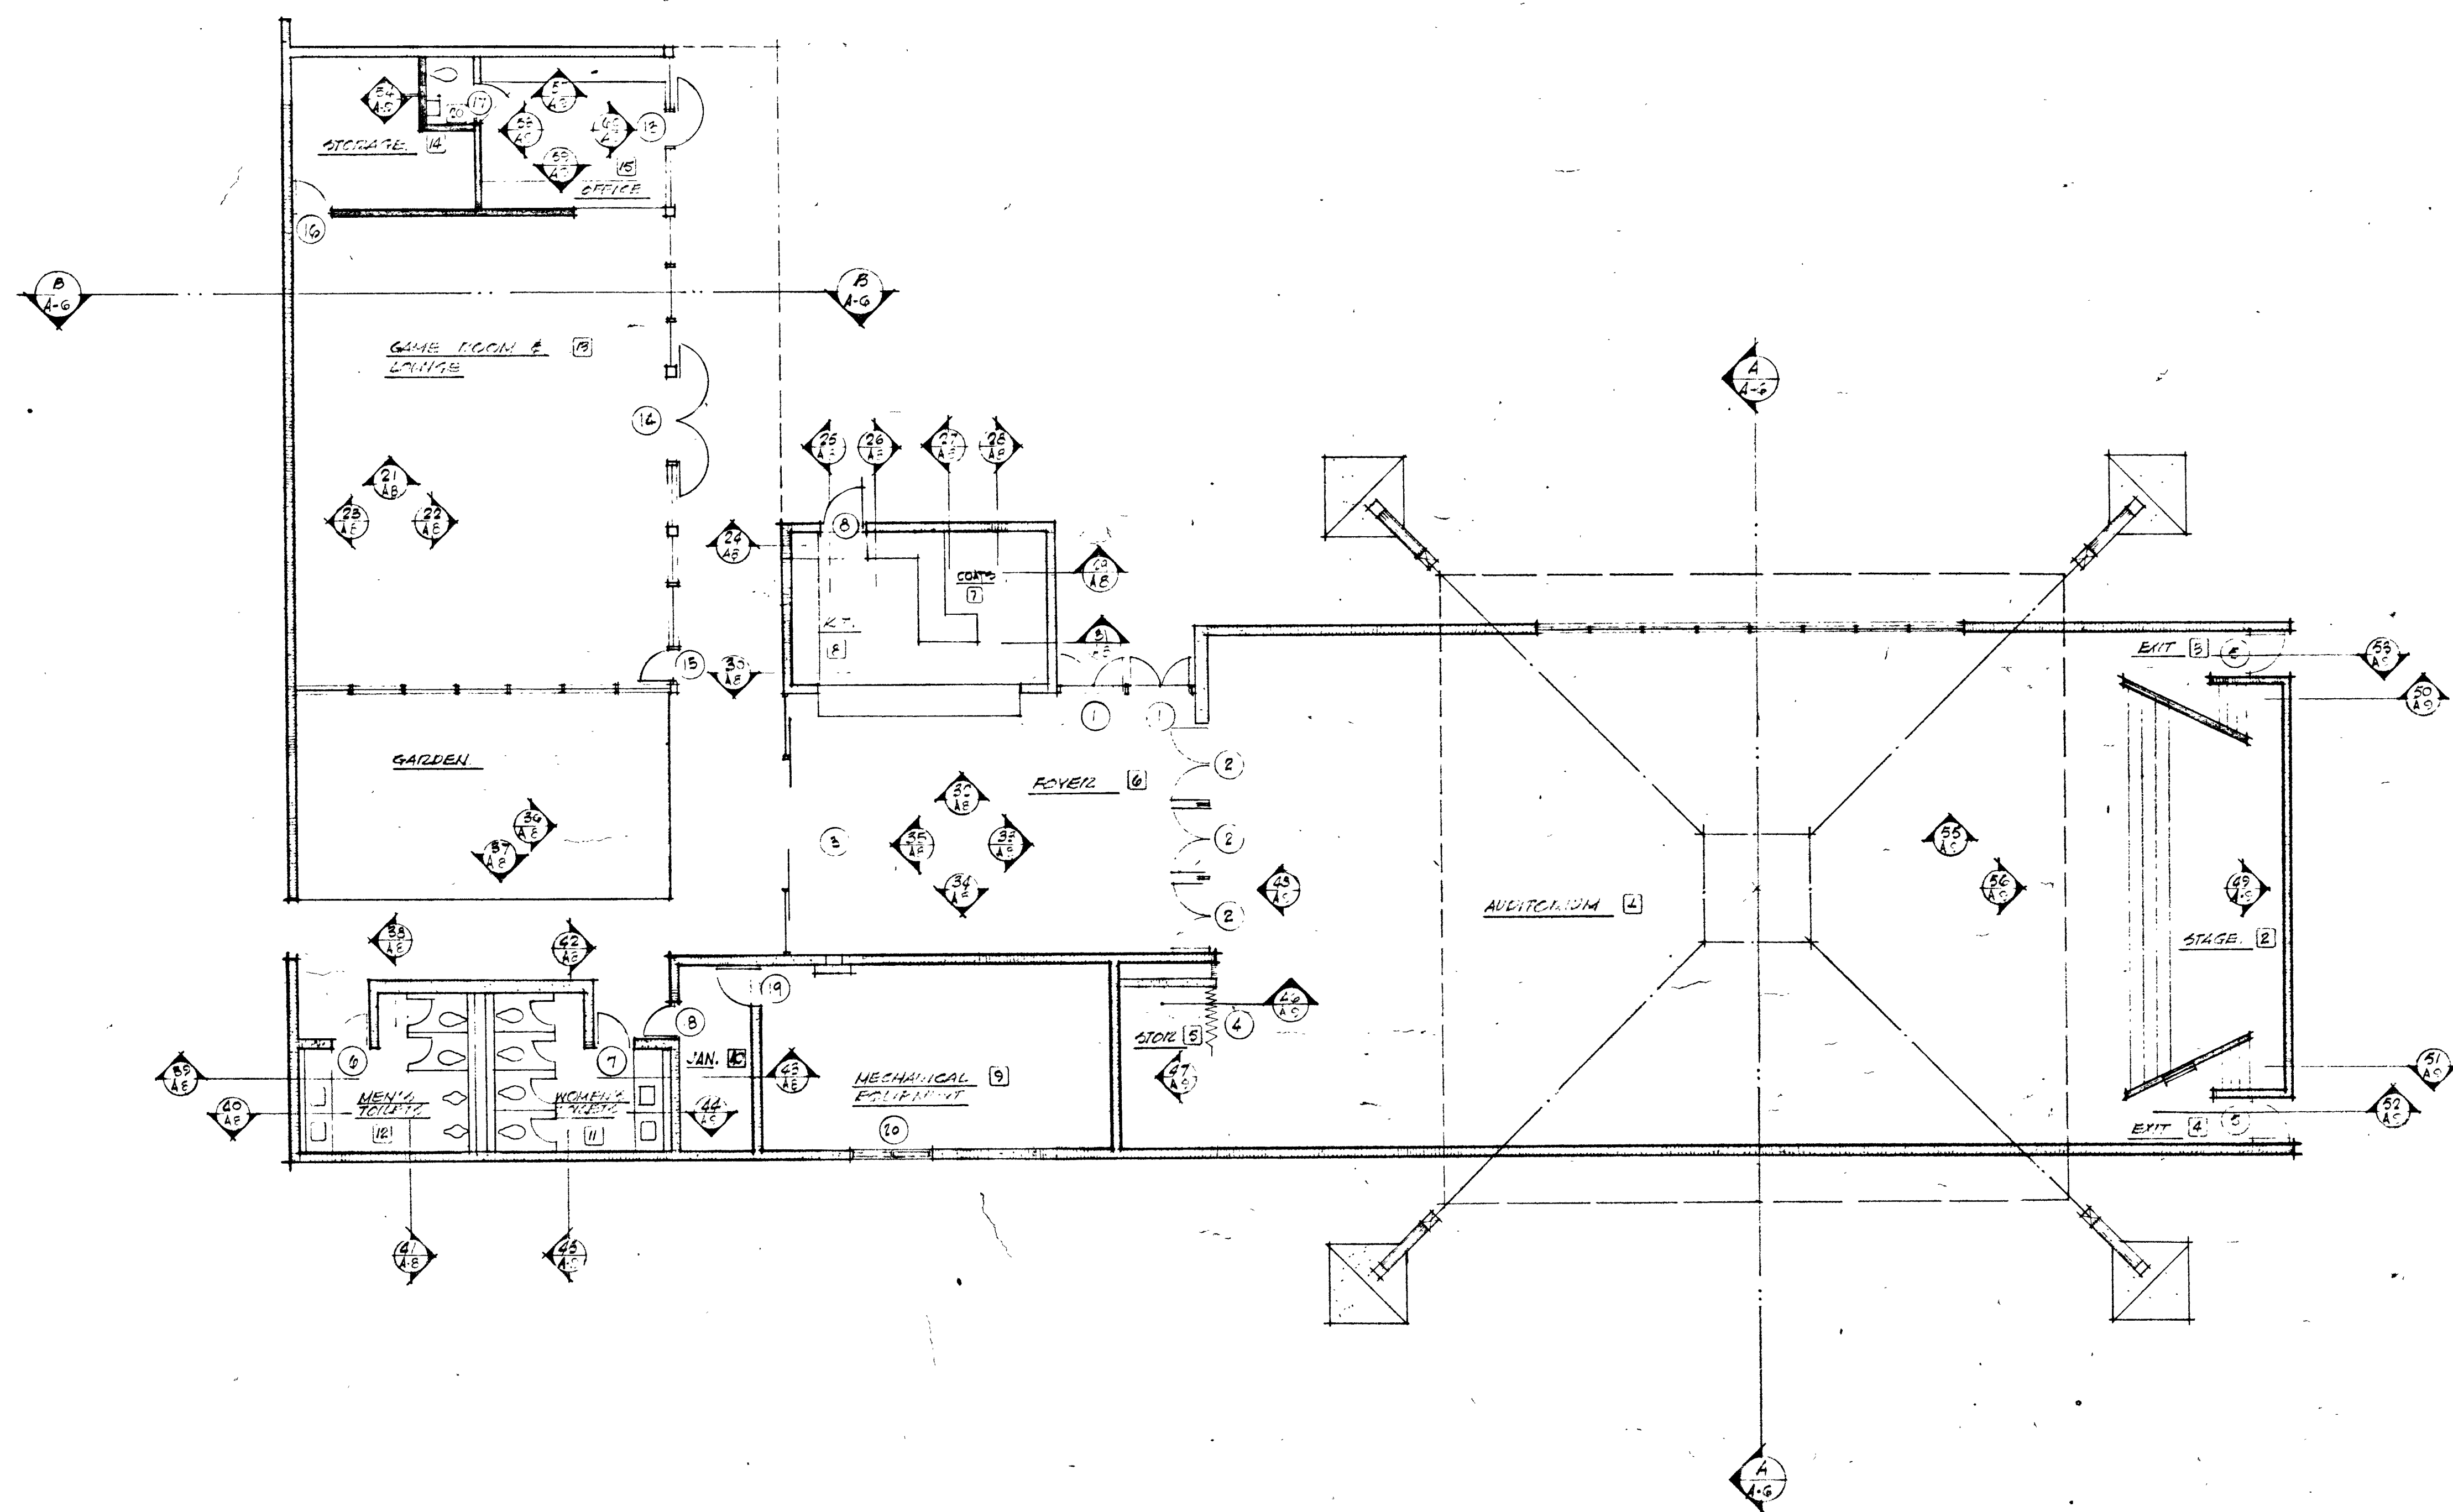

LEGEND

- 8" CONC. BLOCK WALL
- 6" STD. WALL
- STAGGERED STD. WALL

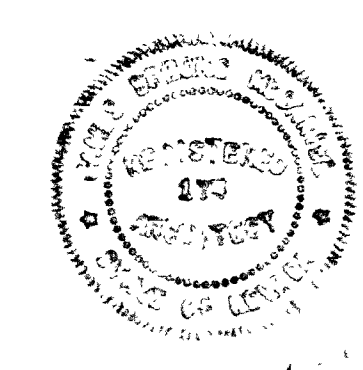

ja james brooks mcDaniel · architect
 maryland parkway & boulevard du montparnasse 382-4350

Job title: RECREATION CENTER
 CITY OF LAS VEGAS
 LAS VEGAS, NEVADA

4236
 1988

drawn by	WWM RSCG			
checked by	JEM			
job number	GA-12			
scale	1/8"=1'-0"			
date	MARCH 8 1988			
no.	date	revision	by	chk
1				
2				
3				

513-27D
 KEYING PLAN 513-27B
 M. BURT EDWARDS ARCH & ENG
 sheet title
 sheet number
 of 13