


**Typical Shrub Head**

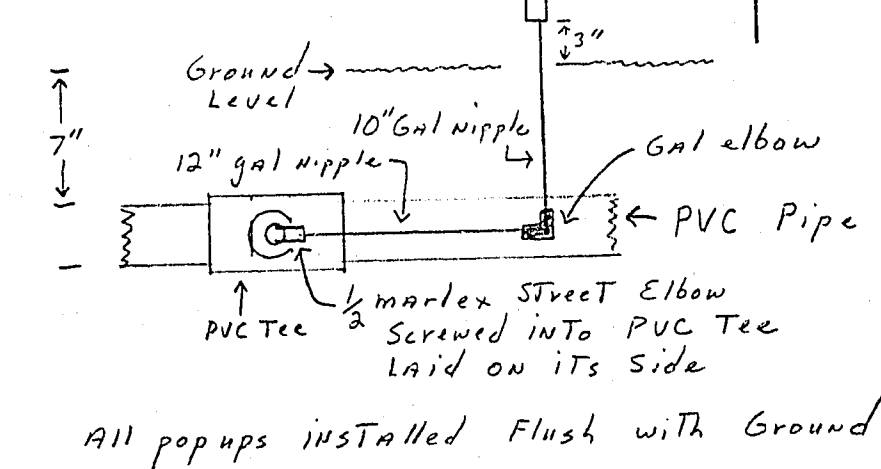

**NOTE**

This System is designed For Telsco Weathermatic heads, both pop up + shrub heads, angles, gullounges and spray diameters as shown AT each head location.


- 2" unccum Breaker
- Valve as sized AT each valve
- # 13 pop up head
- # 93 shrub head
- 2" sch 40 main
- Sch A PVC pipe

All heads This area Telsco 105



ASPHALT

ASPHALT LINE

To parking lot

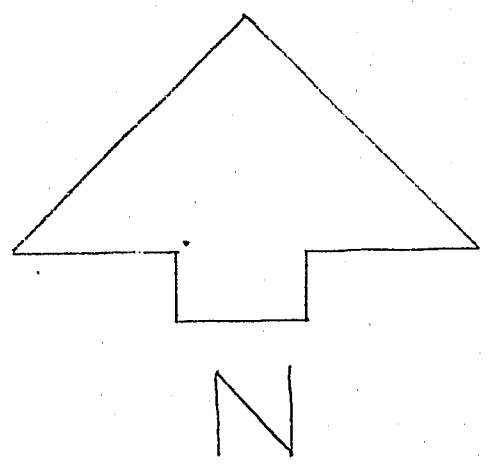

SCALE 1/8" = 1'

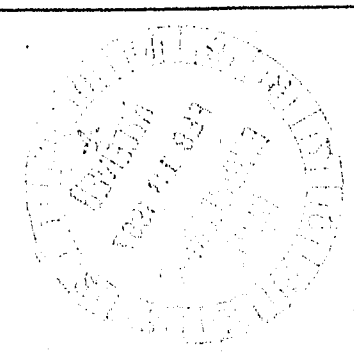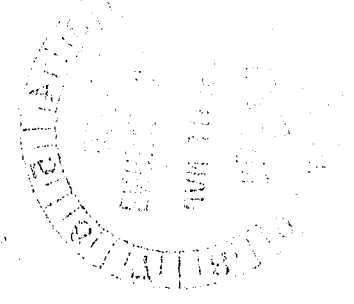

CITY OF LAS VEGAS — PARKS AND RECREATION

TEEN CENTER — SPRINKLER SYSTEM				
DESIGNED				Don J...
APPROVED				Don J...
Reviewed	Public Works	Deputy Dir.	2-15-67	Y.B. ...
				573-32