

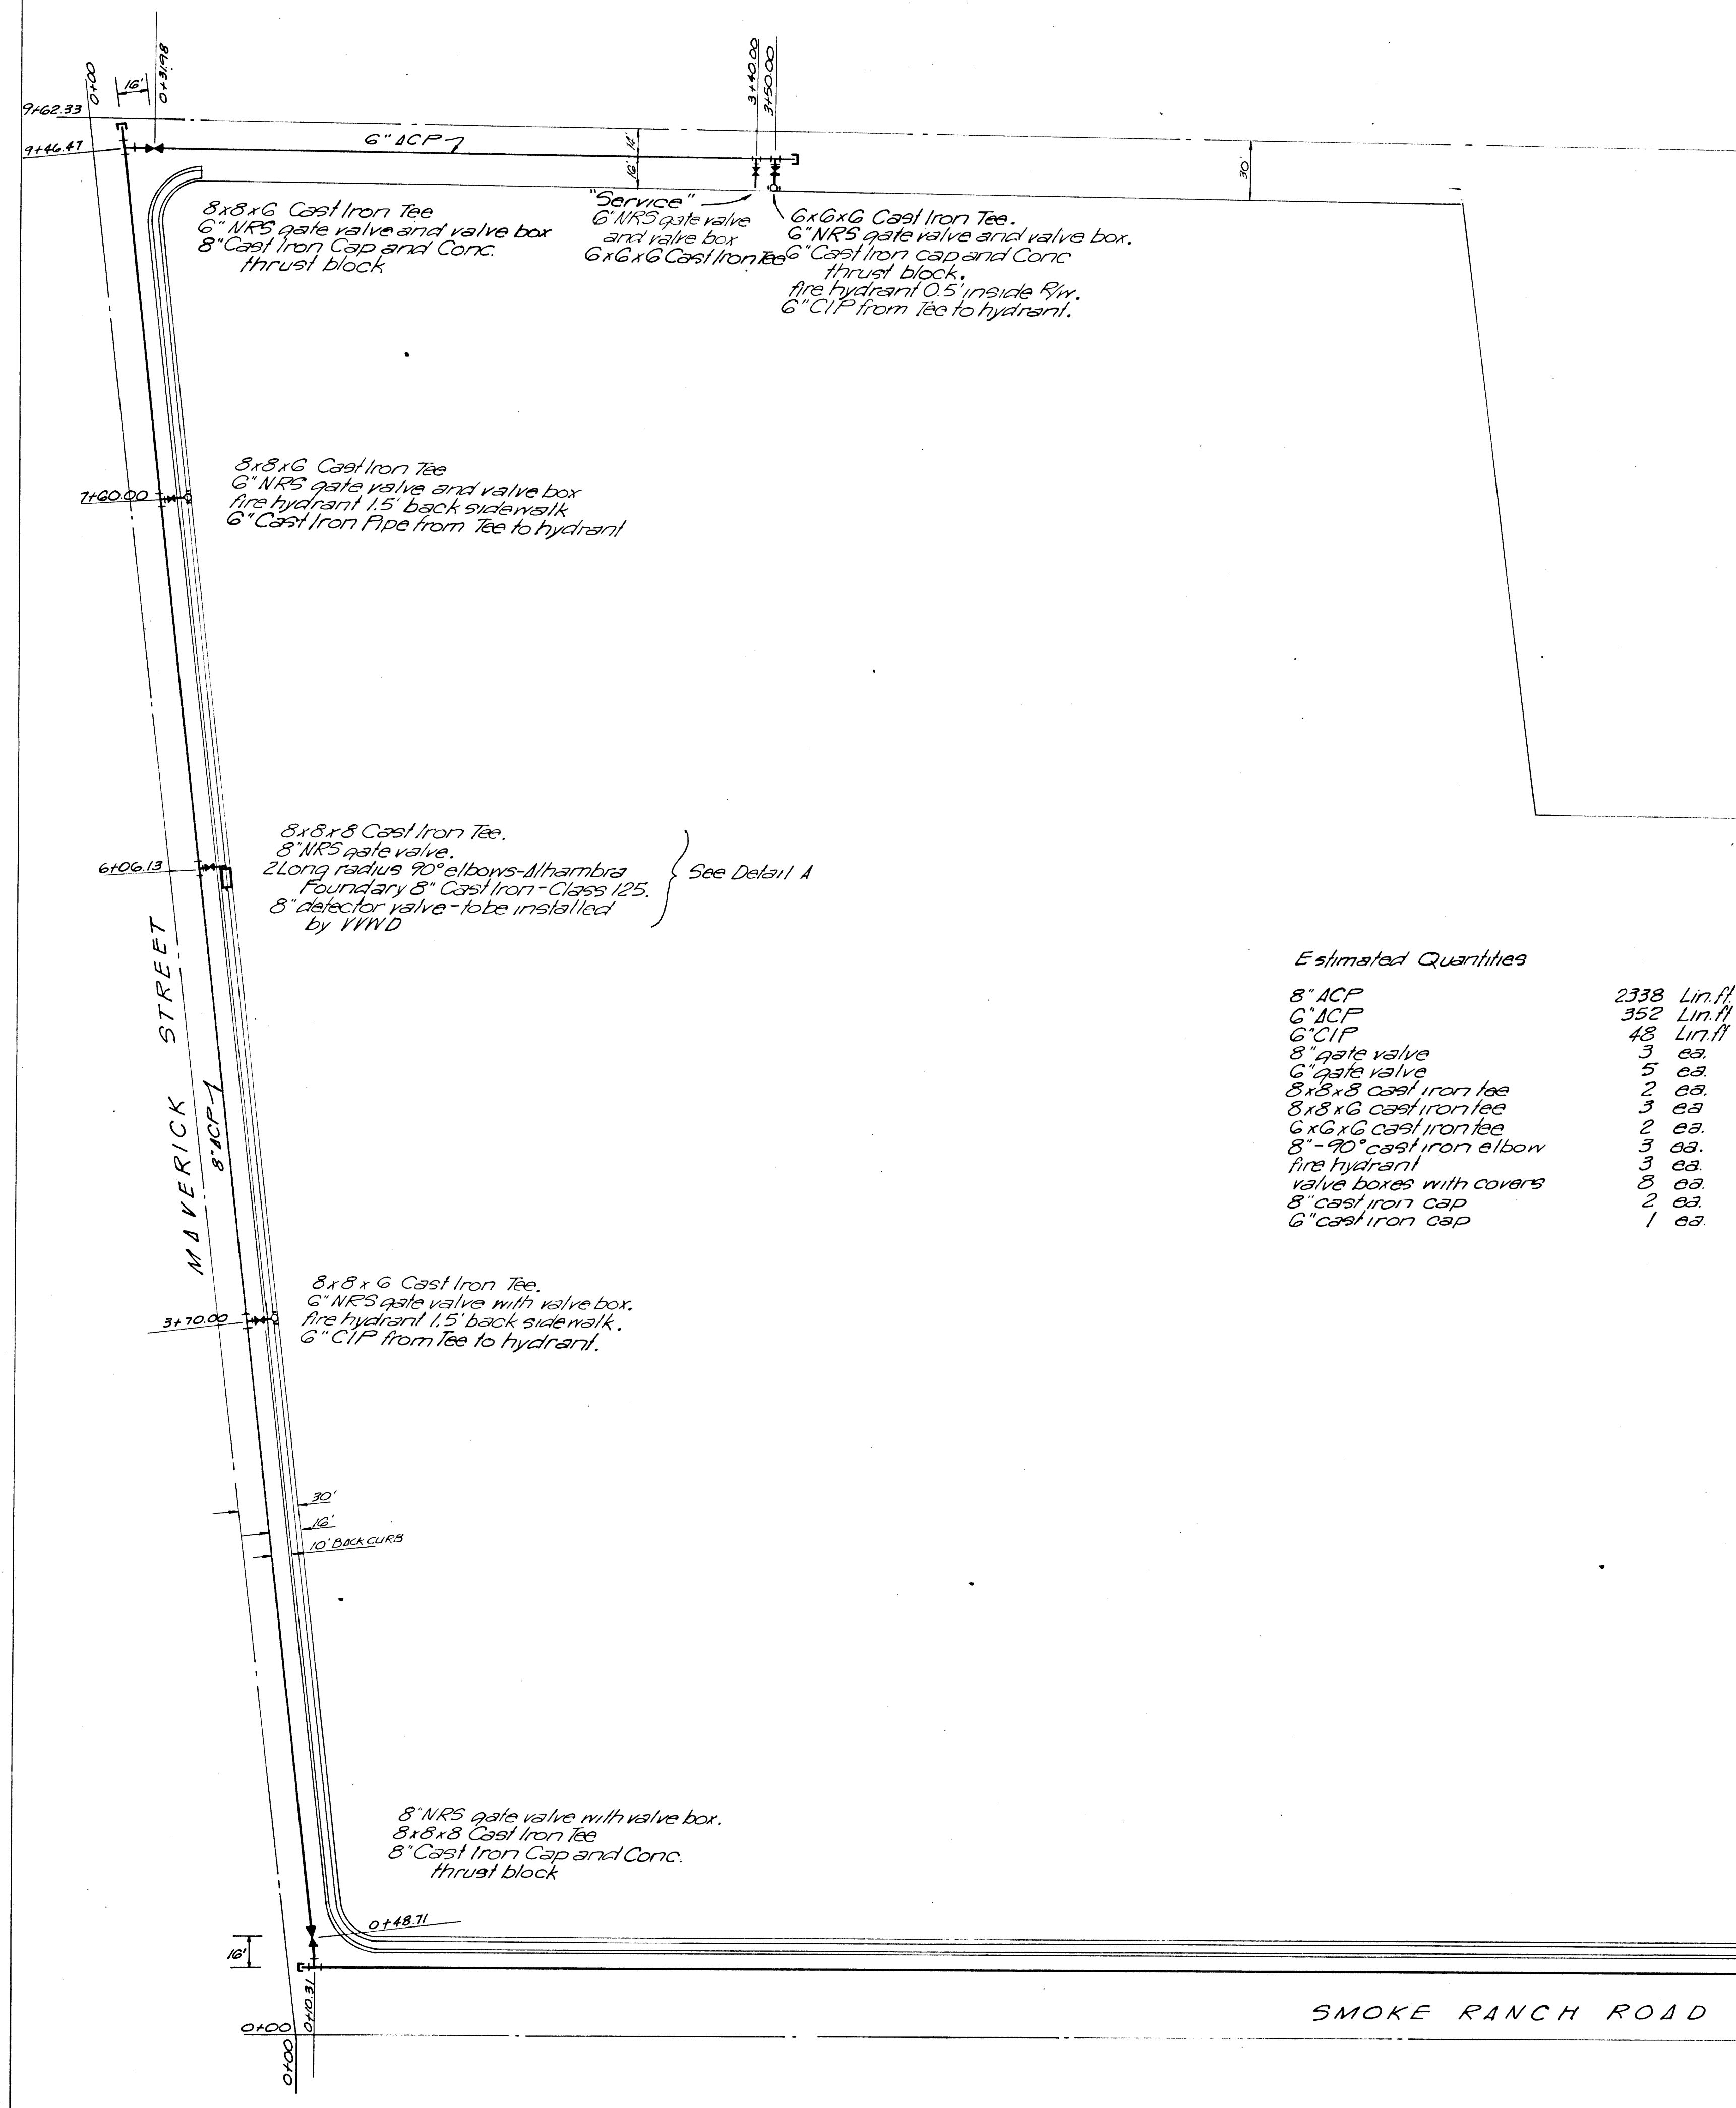


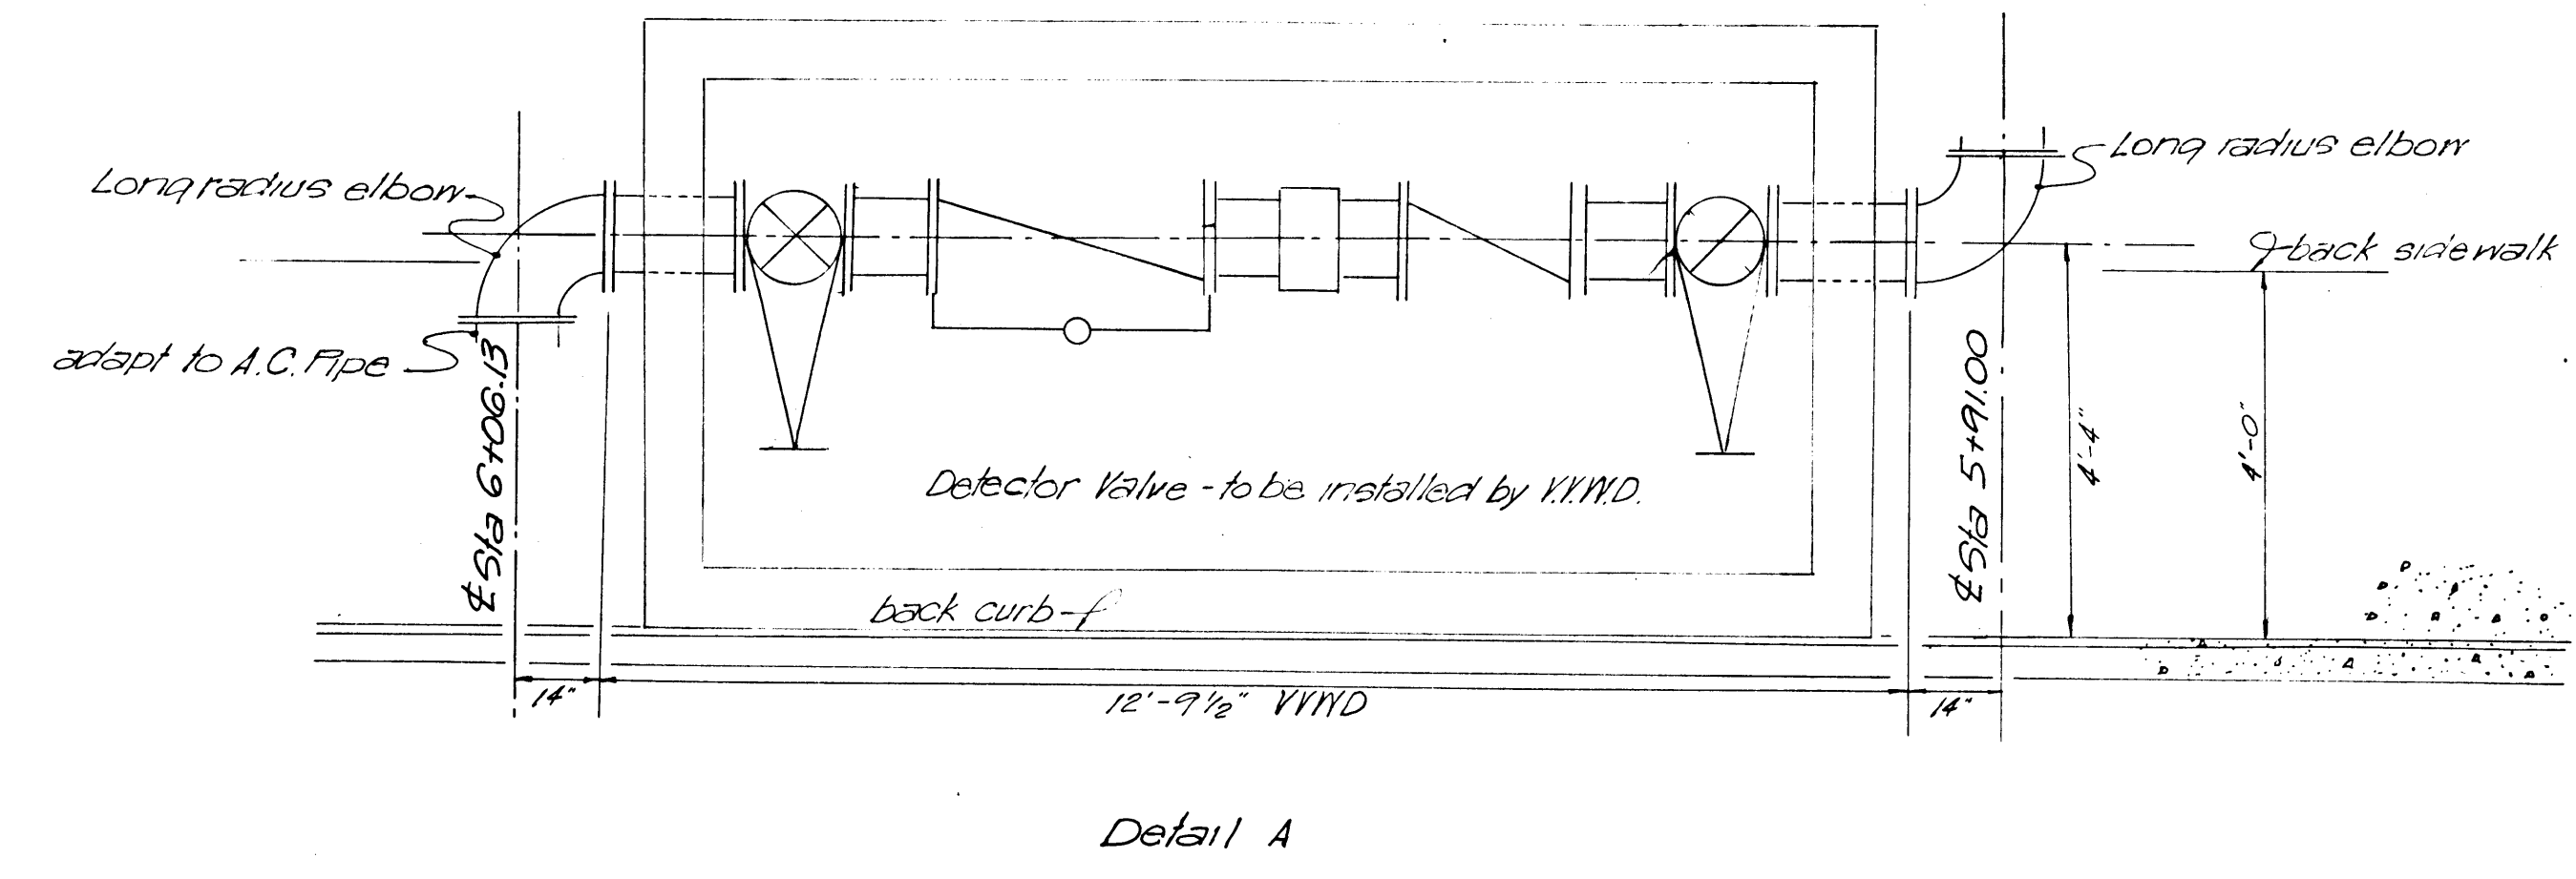


Estimated Quantities

8" ACP	2338 Lin. ft.
6" ACP	352 Lin. ft.
6" CIP	48 Lin. ft.
8" gate valve	3 ea.
6" gate valve	5 ea.
8x8x8 cast iron tee	2 ea.
8x8x6 cast iron tee	3 ea.
6x6x6 cast iron tee	2 ea.
8"-90° cast iron elbow	3 ea.
fire hydrant	3 ea.
valve boxes with covers	8 ea.
8" cast iron cap	2 ea.
6" cast iron cap	1 ea.

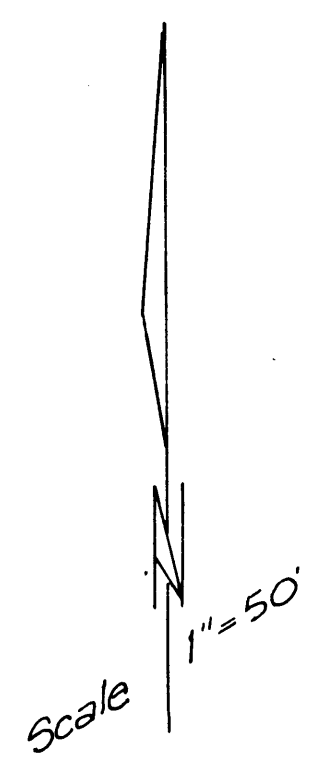

APPROVALS

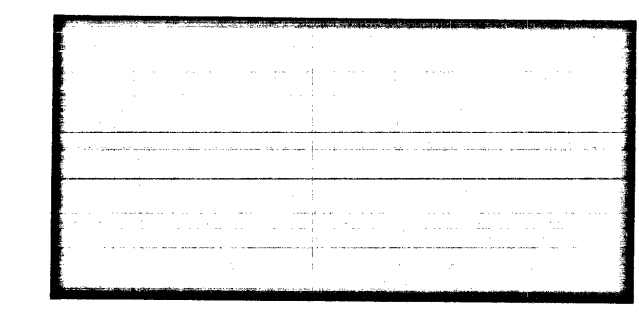

Las Vegas Valley Water District
Clark County Fire Chief _____ Date _____

NOTE:
ALL CONSTRUCTION WAIVER FROM
METERED SERVICE

JONES BLVD

8" x 90° Cast Iron Elbow
and thrust blocks

Connect to
Tee; Tee to be
constructed
by VVWD

MIN. EXTENSION
SMOKE RANCH ROAD
JONES BLVD to MARIKAY ST.
MIN. EXTENSION
MAVERICK STREET
SMOKE RANCH ROAD to North
Section 14, T20S, R60E
Desig. Date 2-20-67
Checked Date 2-20-67
L. J. HOLLER
S. J. V. F. O. J. L. J. D.
AS

