


Q:\50655\655P2-W Thu May 23 10:12:38 1996 COLJR 650C 586-90#2
HP DesignJet 650C C:\ACAD12\DRAW\HPGL2\TKCN1.CFG !! HP-GL/2 ADJ 4.2 ver 1.3 by Hewlett-Packard

- A MINIMUM OF (18) INCH VERTICAL SEPARATION (OUTSIDE TO OUTSIDE) MUST BE MAINTAINED WHEN THE WATER LINE IS INSTALLED OVER THE SANITARY OR STORM SEWER LINE. IF THE VERTICAL SEPARATION CANNOT BE MAINTAINED OR THE WATER LINE MUST BE PLACED UNDER THE SANITARY OR STORM SEWER LINE, THE SANITARY OR STORM SEWER LINE MUST BE CONSTRUCTED WITH ONE OF THE FOLLOWING OR, AS SHOWN ON THESE PLANS:

-

TYPICAL LATERAL LOCATION

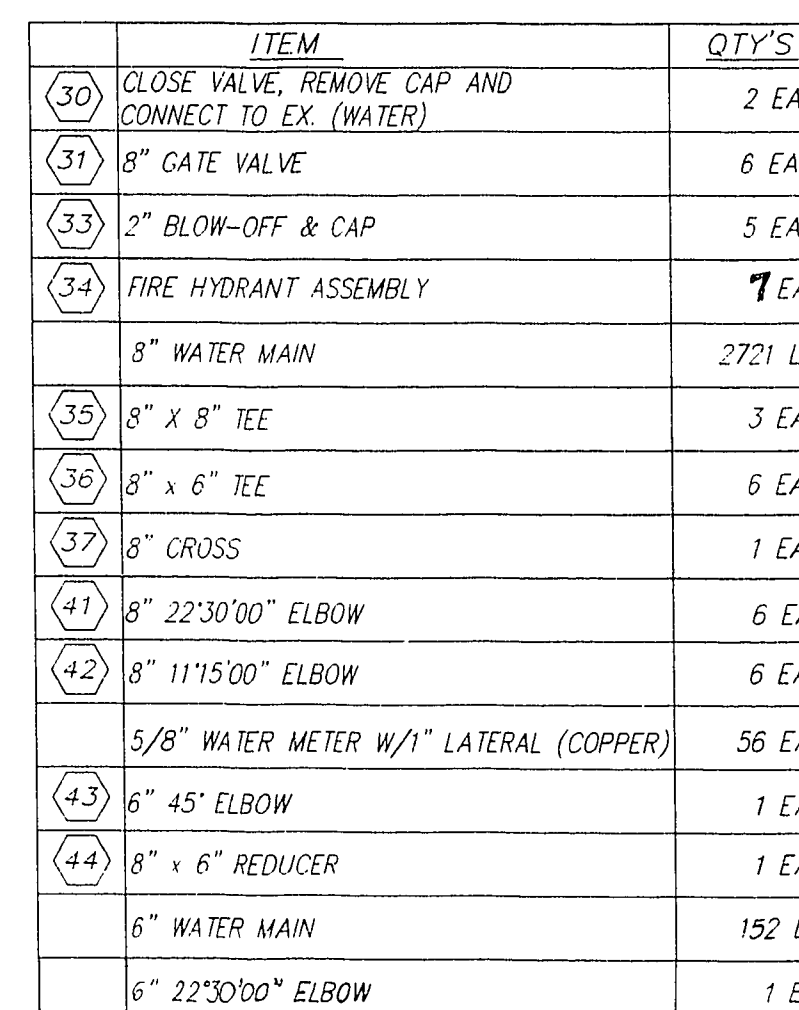


1 inch = 60

 $\sim$