



RFV	DATE	DESCRIPTION
A	2-11-99	MADE CHANGES PER ADDENDUM 3

Pl	Pl	clarson
----	----	---------

1335 SOUTH RAINBOW BLVD./LAS VEGAS, NEVADA 89146
TELEPHONE: (702) 804-2000 • FAX: (702) 804-2299
E: \398-401\dwg\imorov\phase-1 (preschool site only)\MEAD-006.dwg

GRADING PLAN

SHTS

THE MEADOWS SCHOOL

MEADOWS PRESCHOOL EXPANSION



GRADING PLAN

C-6

SHTS

BENCHMARK
CITY OF LAS VEGAS BENCHMARK
OLV001954 RIVET & PLATE IN TOP OF CURB NW SIDE OF TOWN CENTER
DRIVE & SOUTH CIRCLE ISLAND.
2725.923 NGVD 1929 DATUM
2728.37 NAVD 1988 DATUM (831.6074 m)
2726.19 SUMMERLIN DATUM - (USED FOR THIS PROJECT)

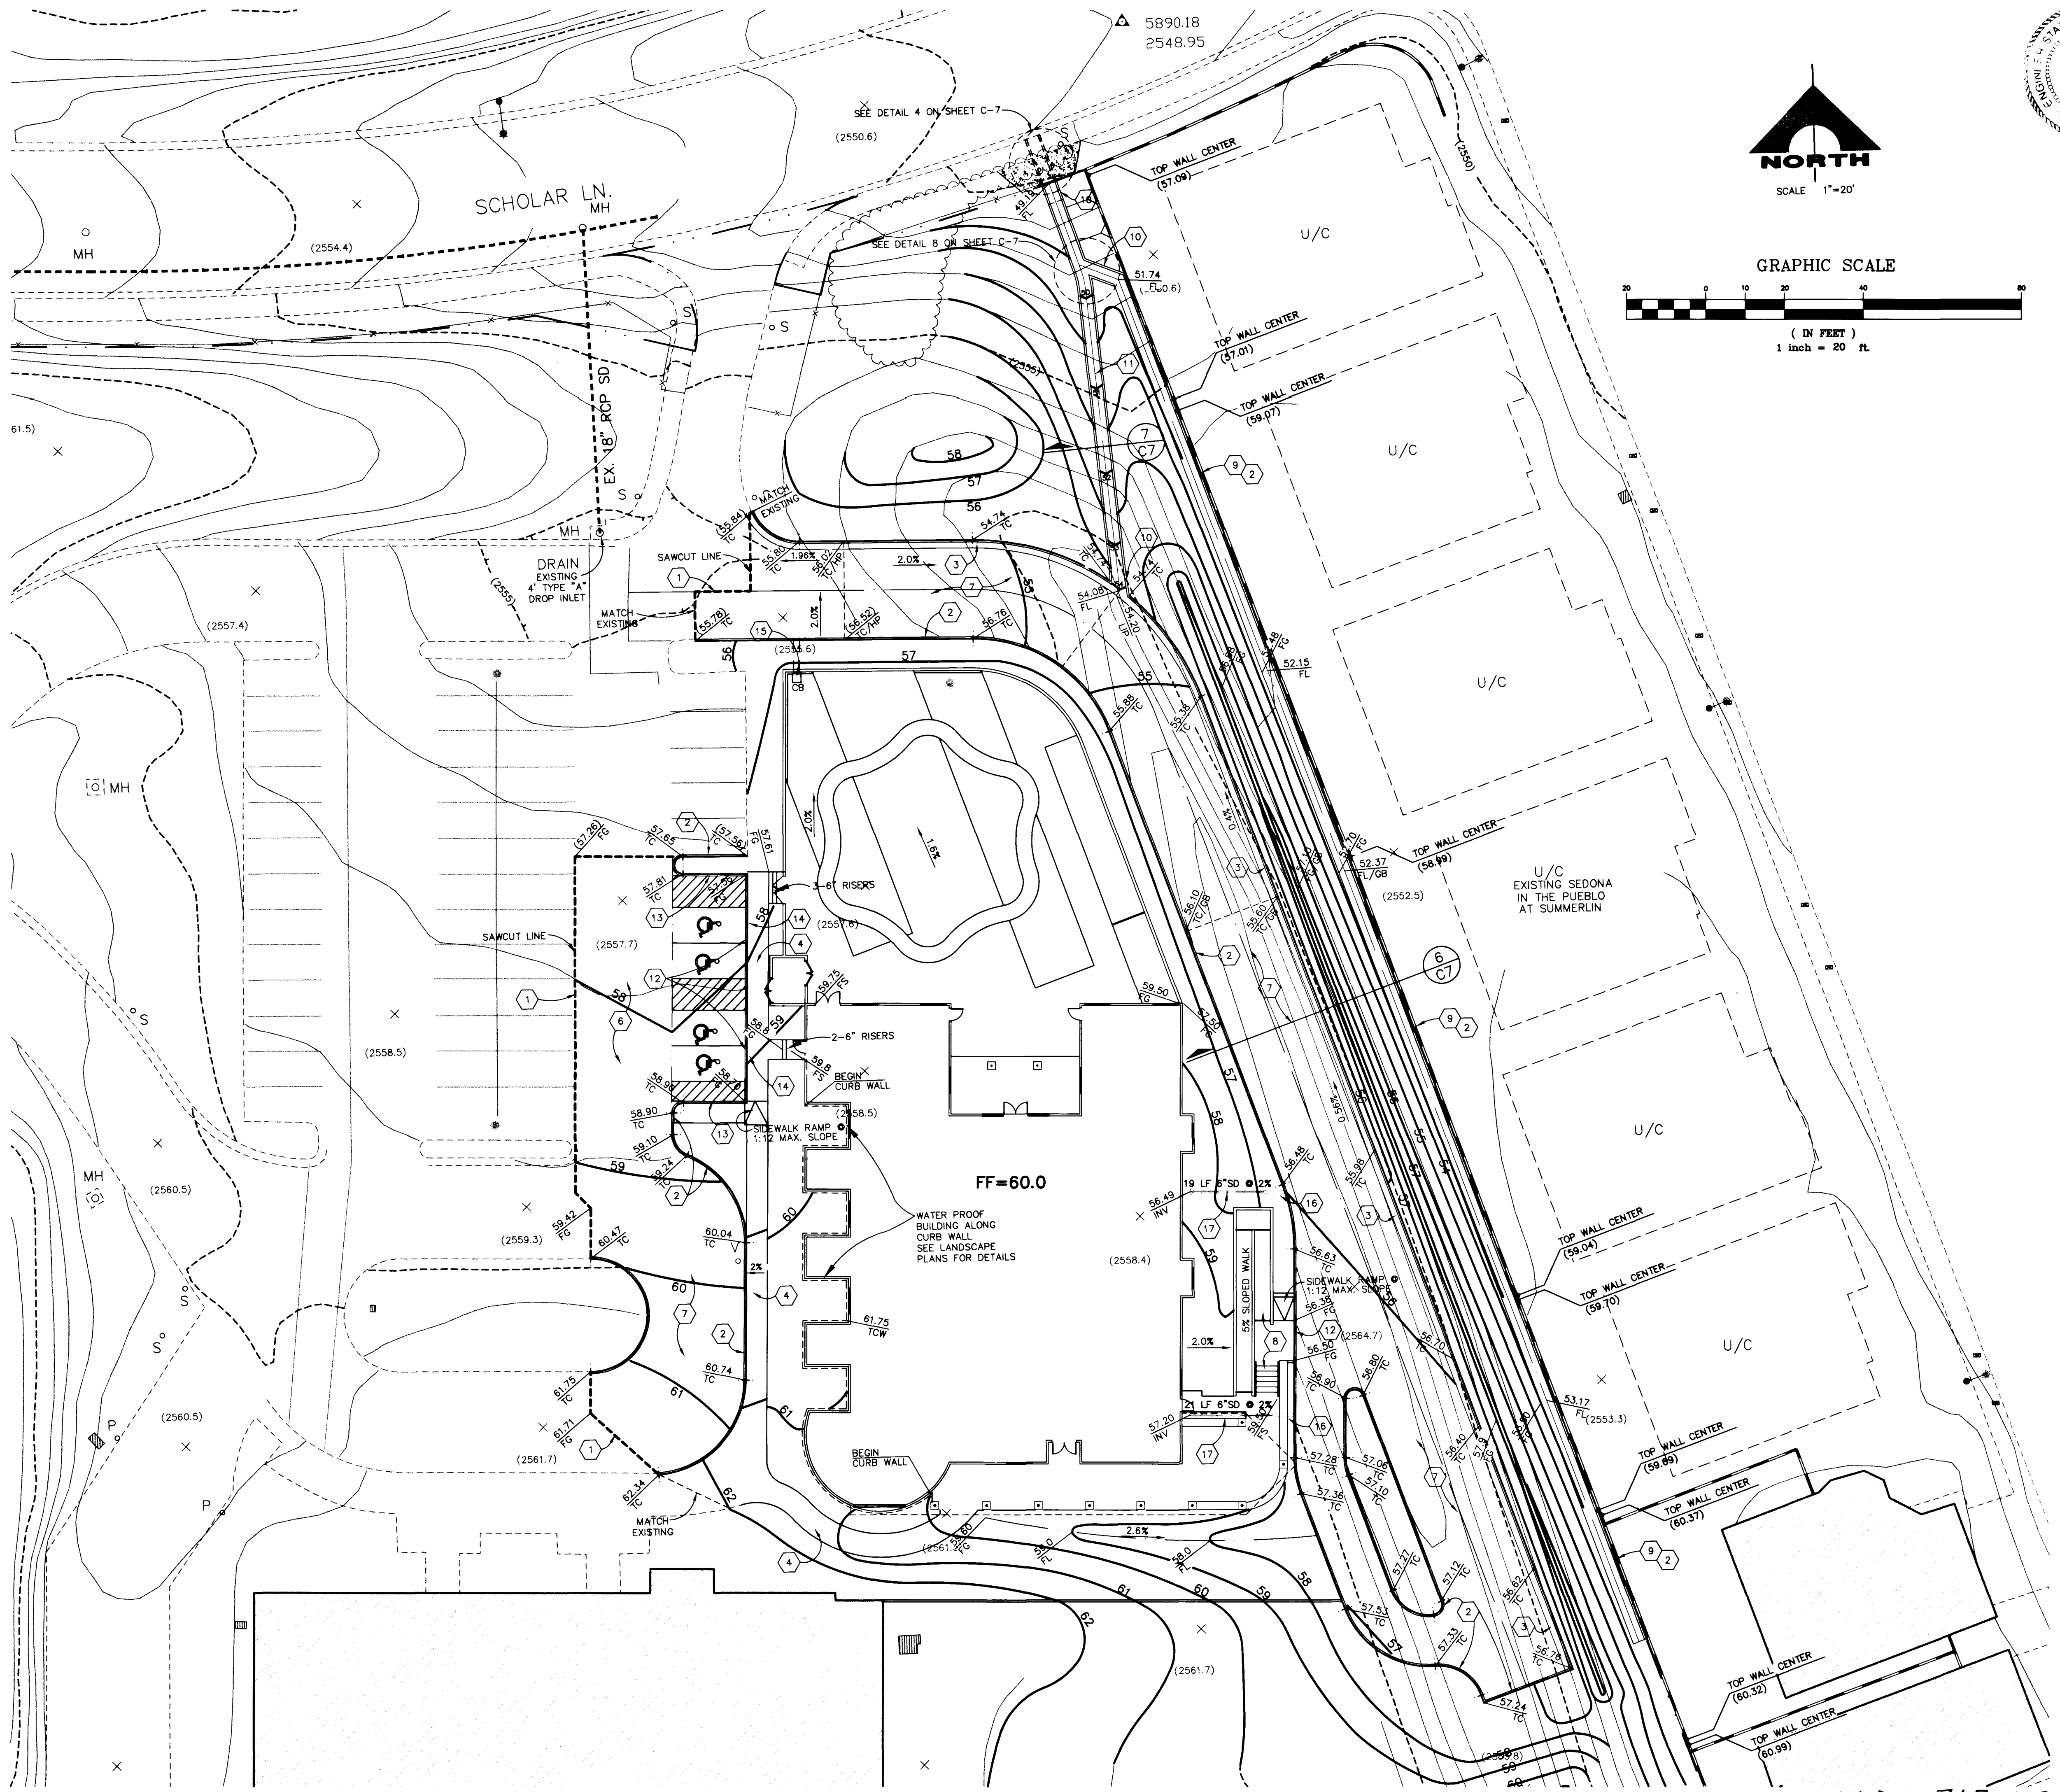



NOTES

1. ALL CONSTRUCTION SHALL BE IN ACCORDANCE WITH THE LATEST EDITIONS OF THE FOLLOWING:

DRAINAGE CERTIFICATION










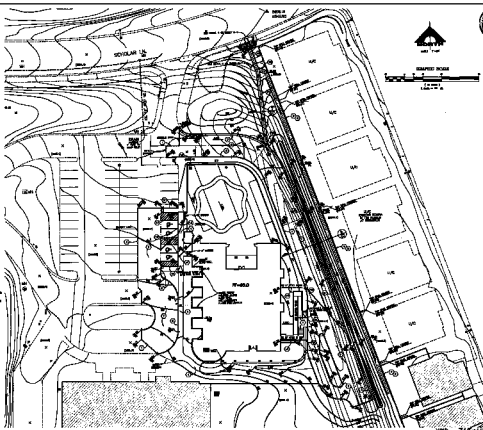









