

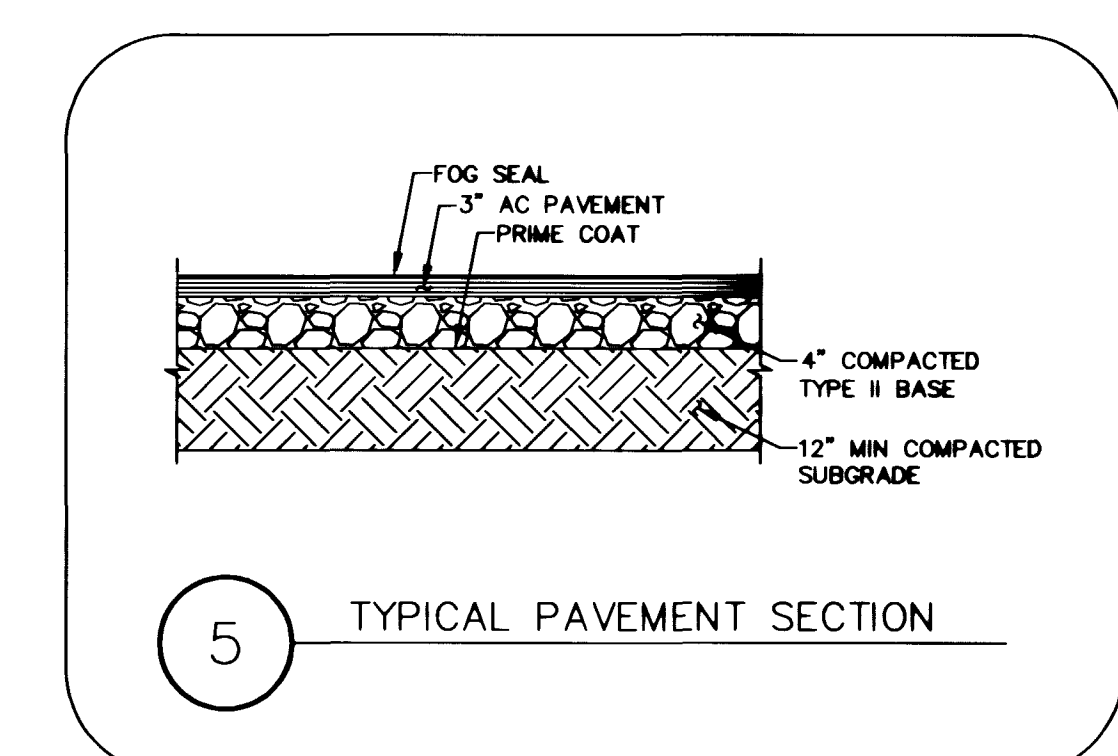
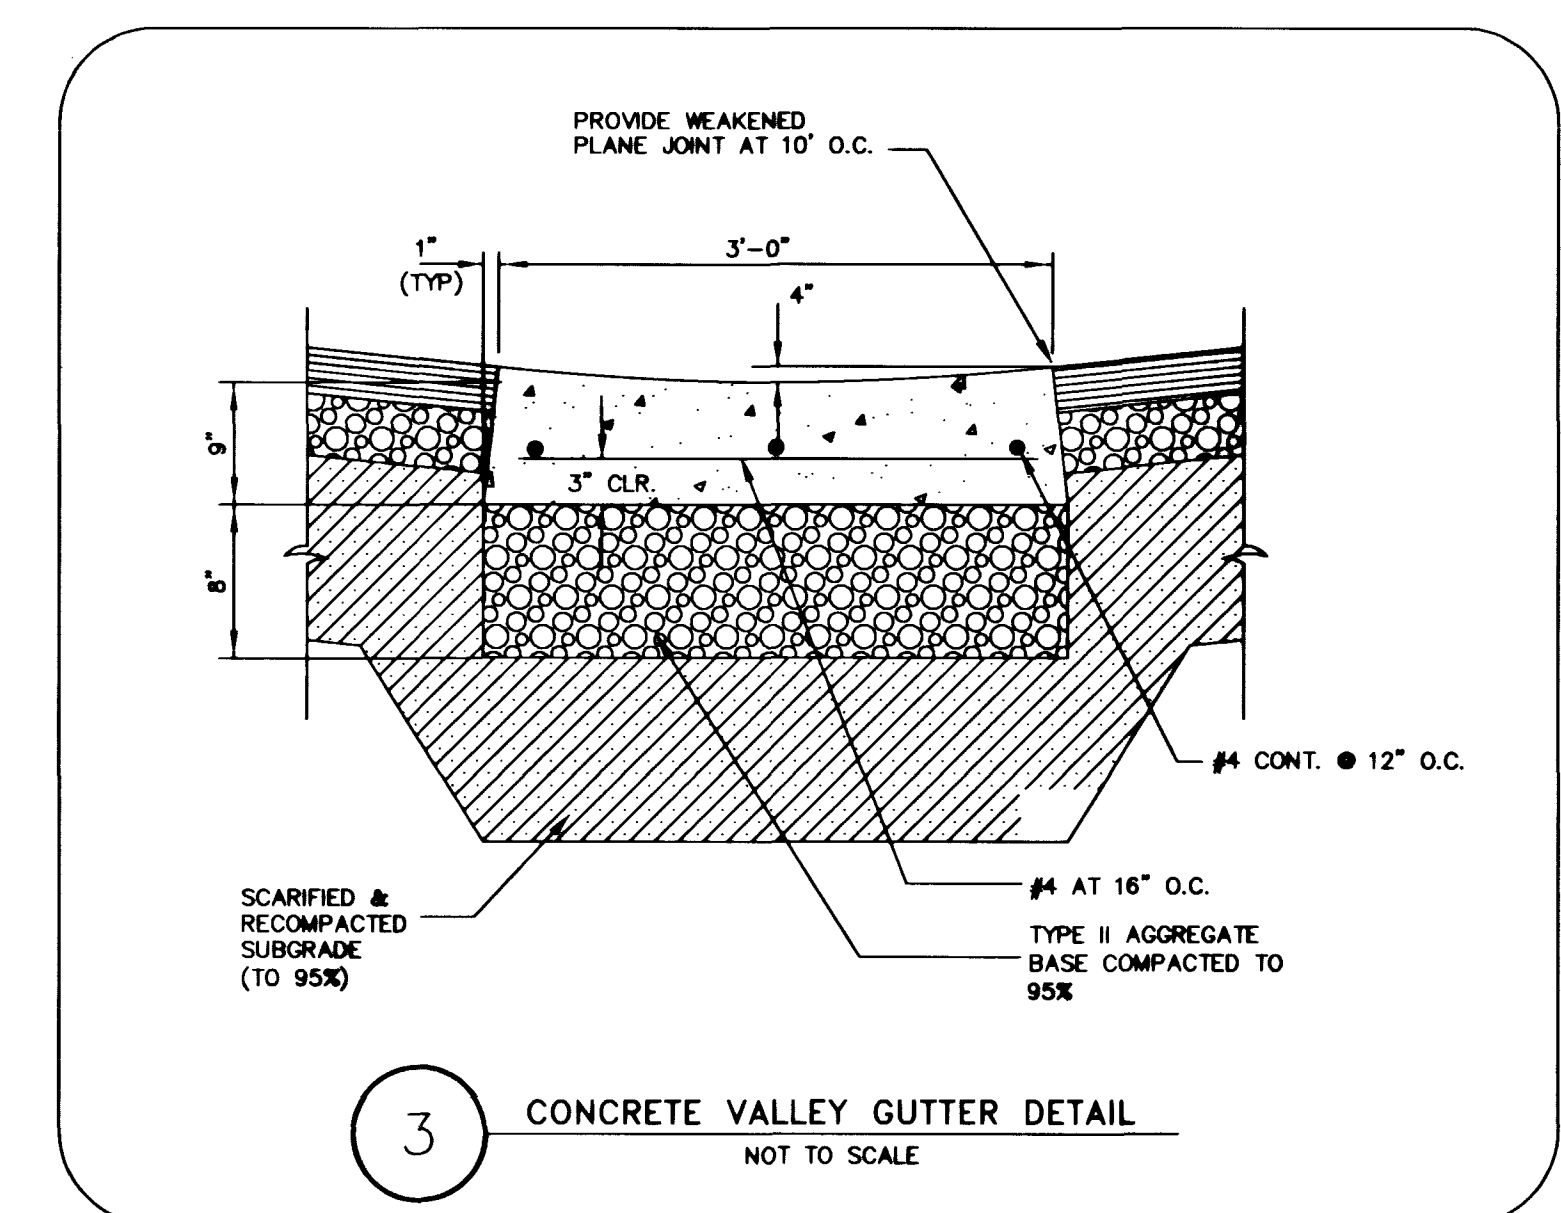
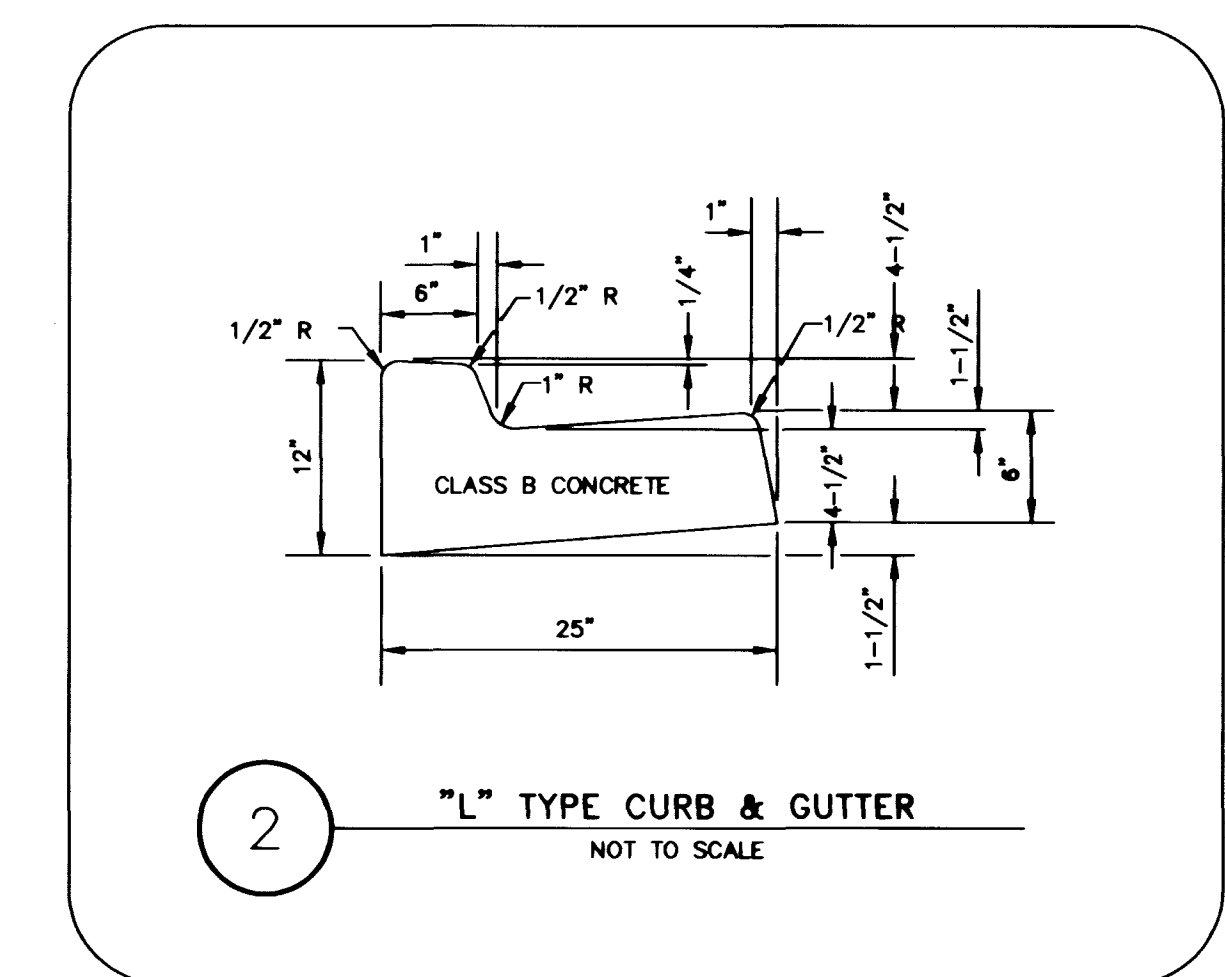
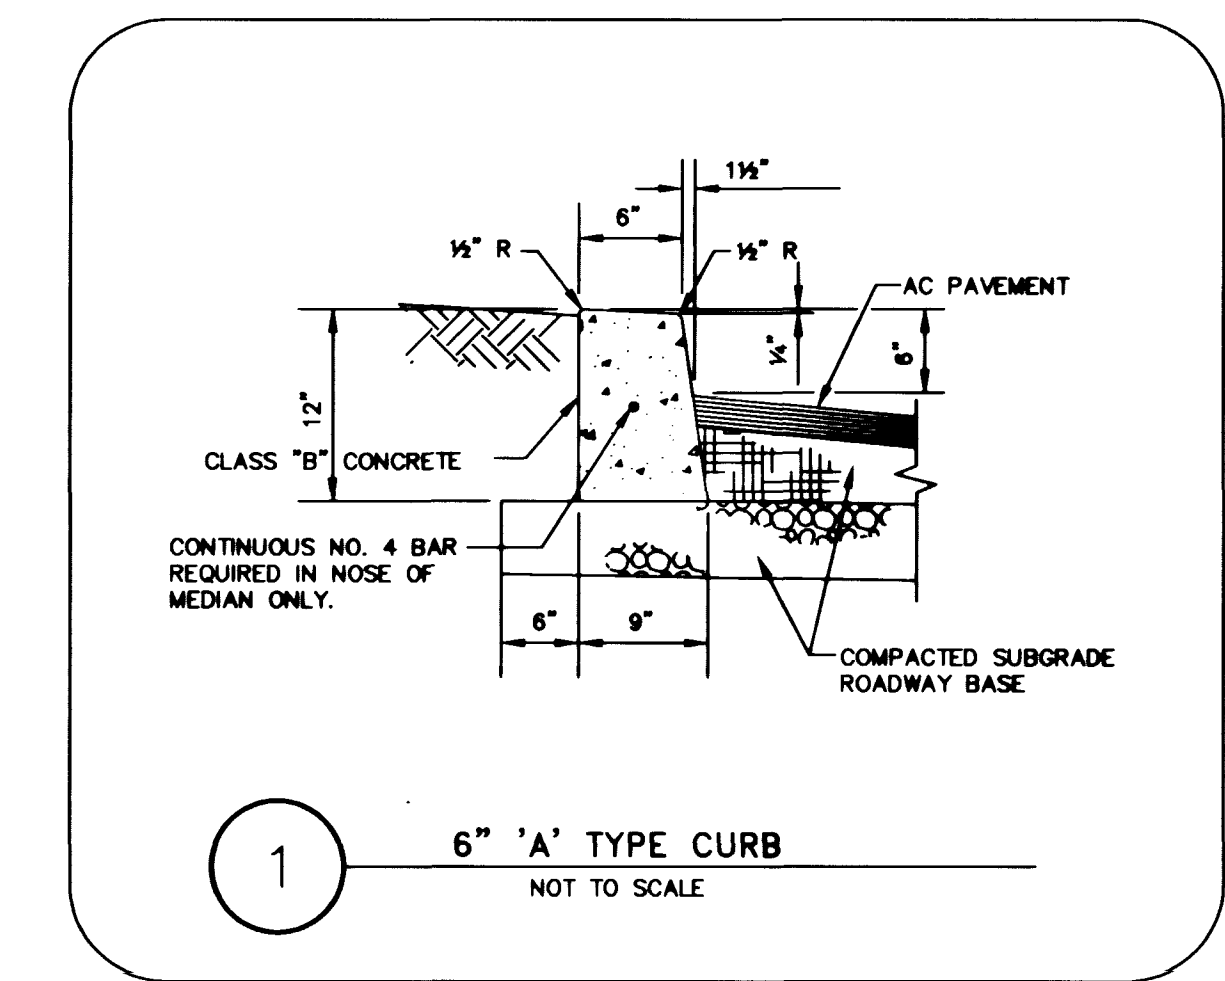
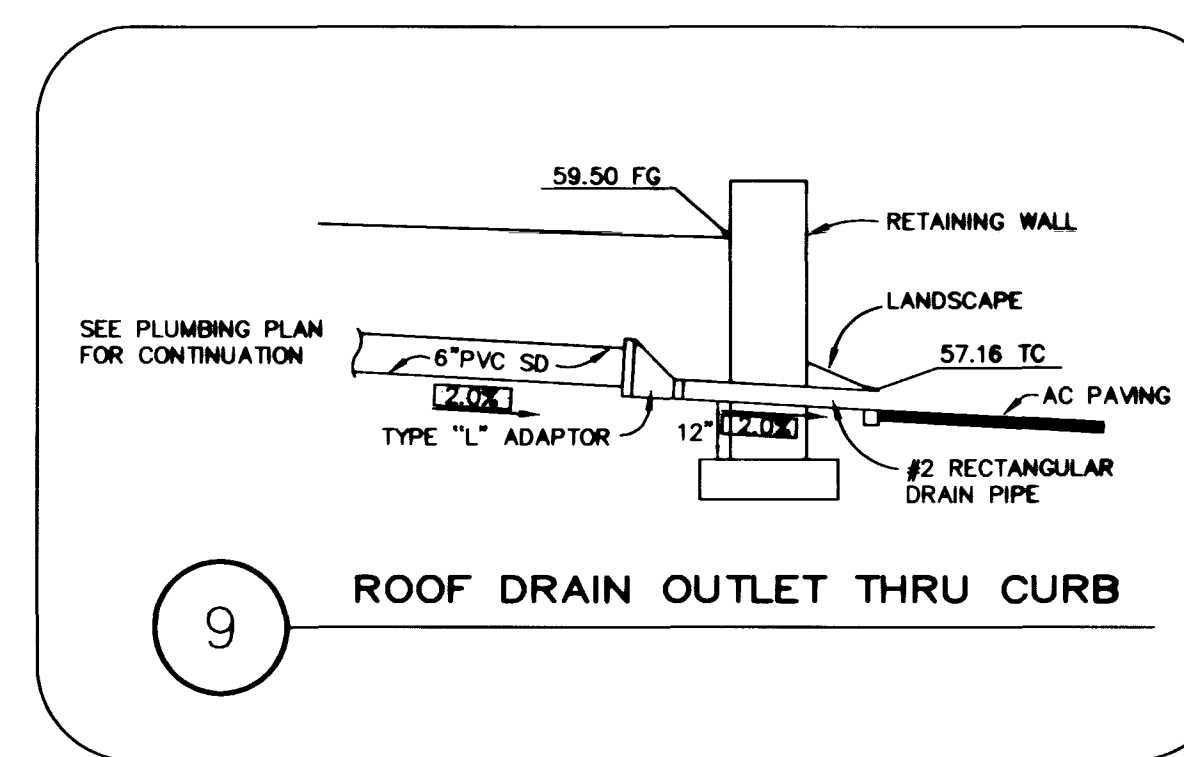
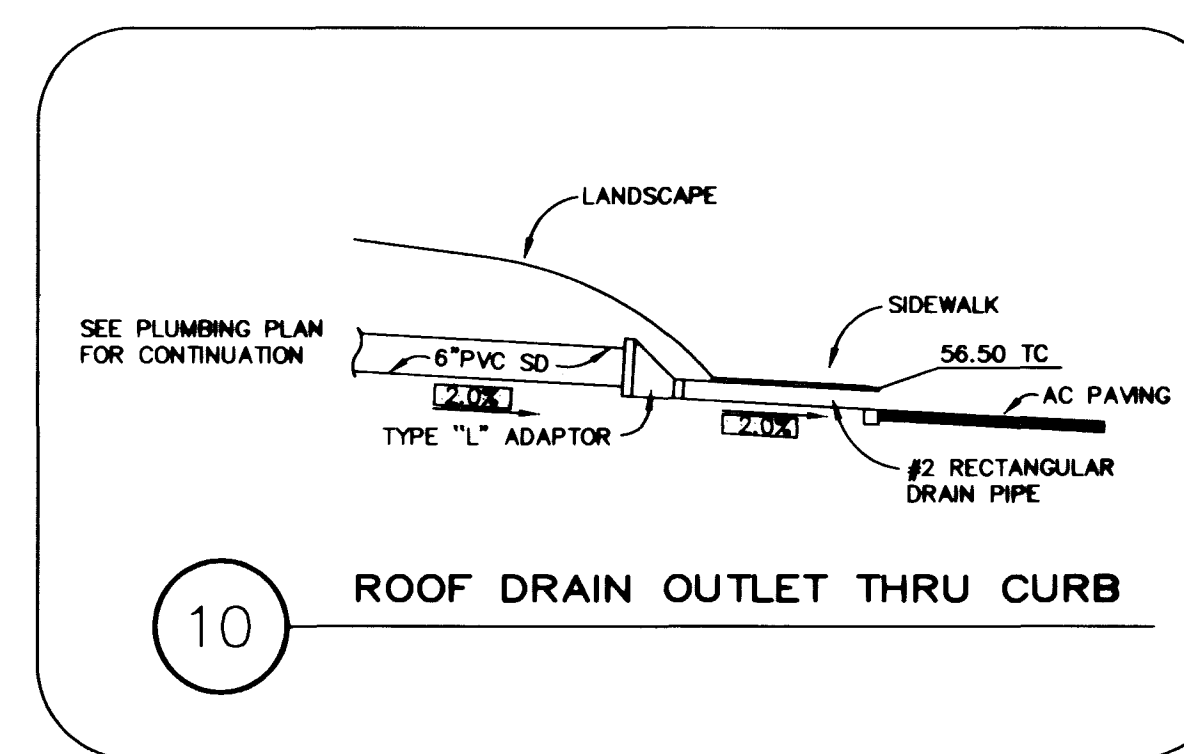
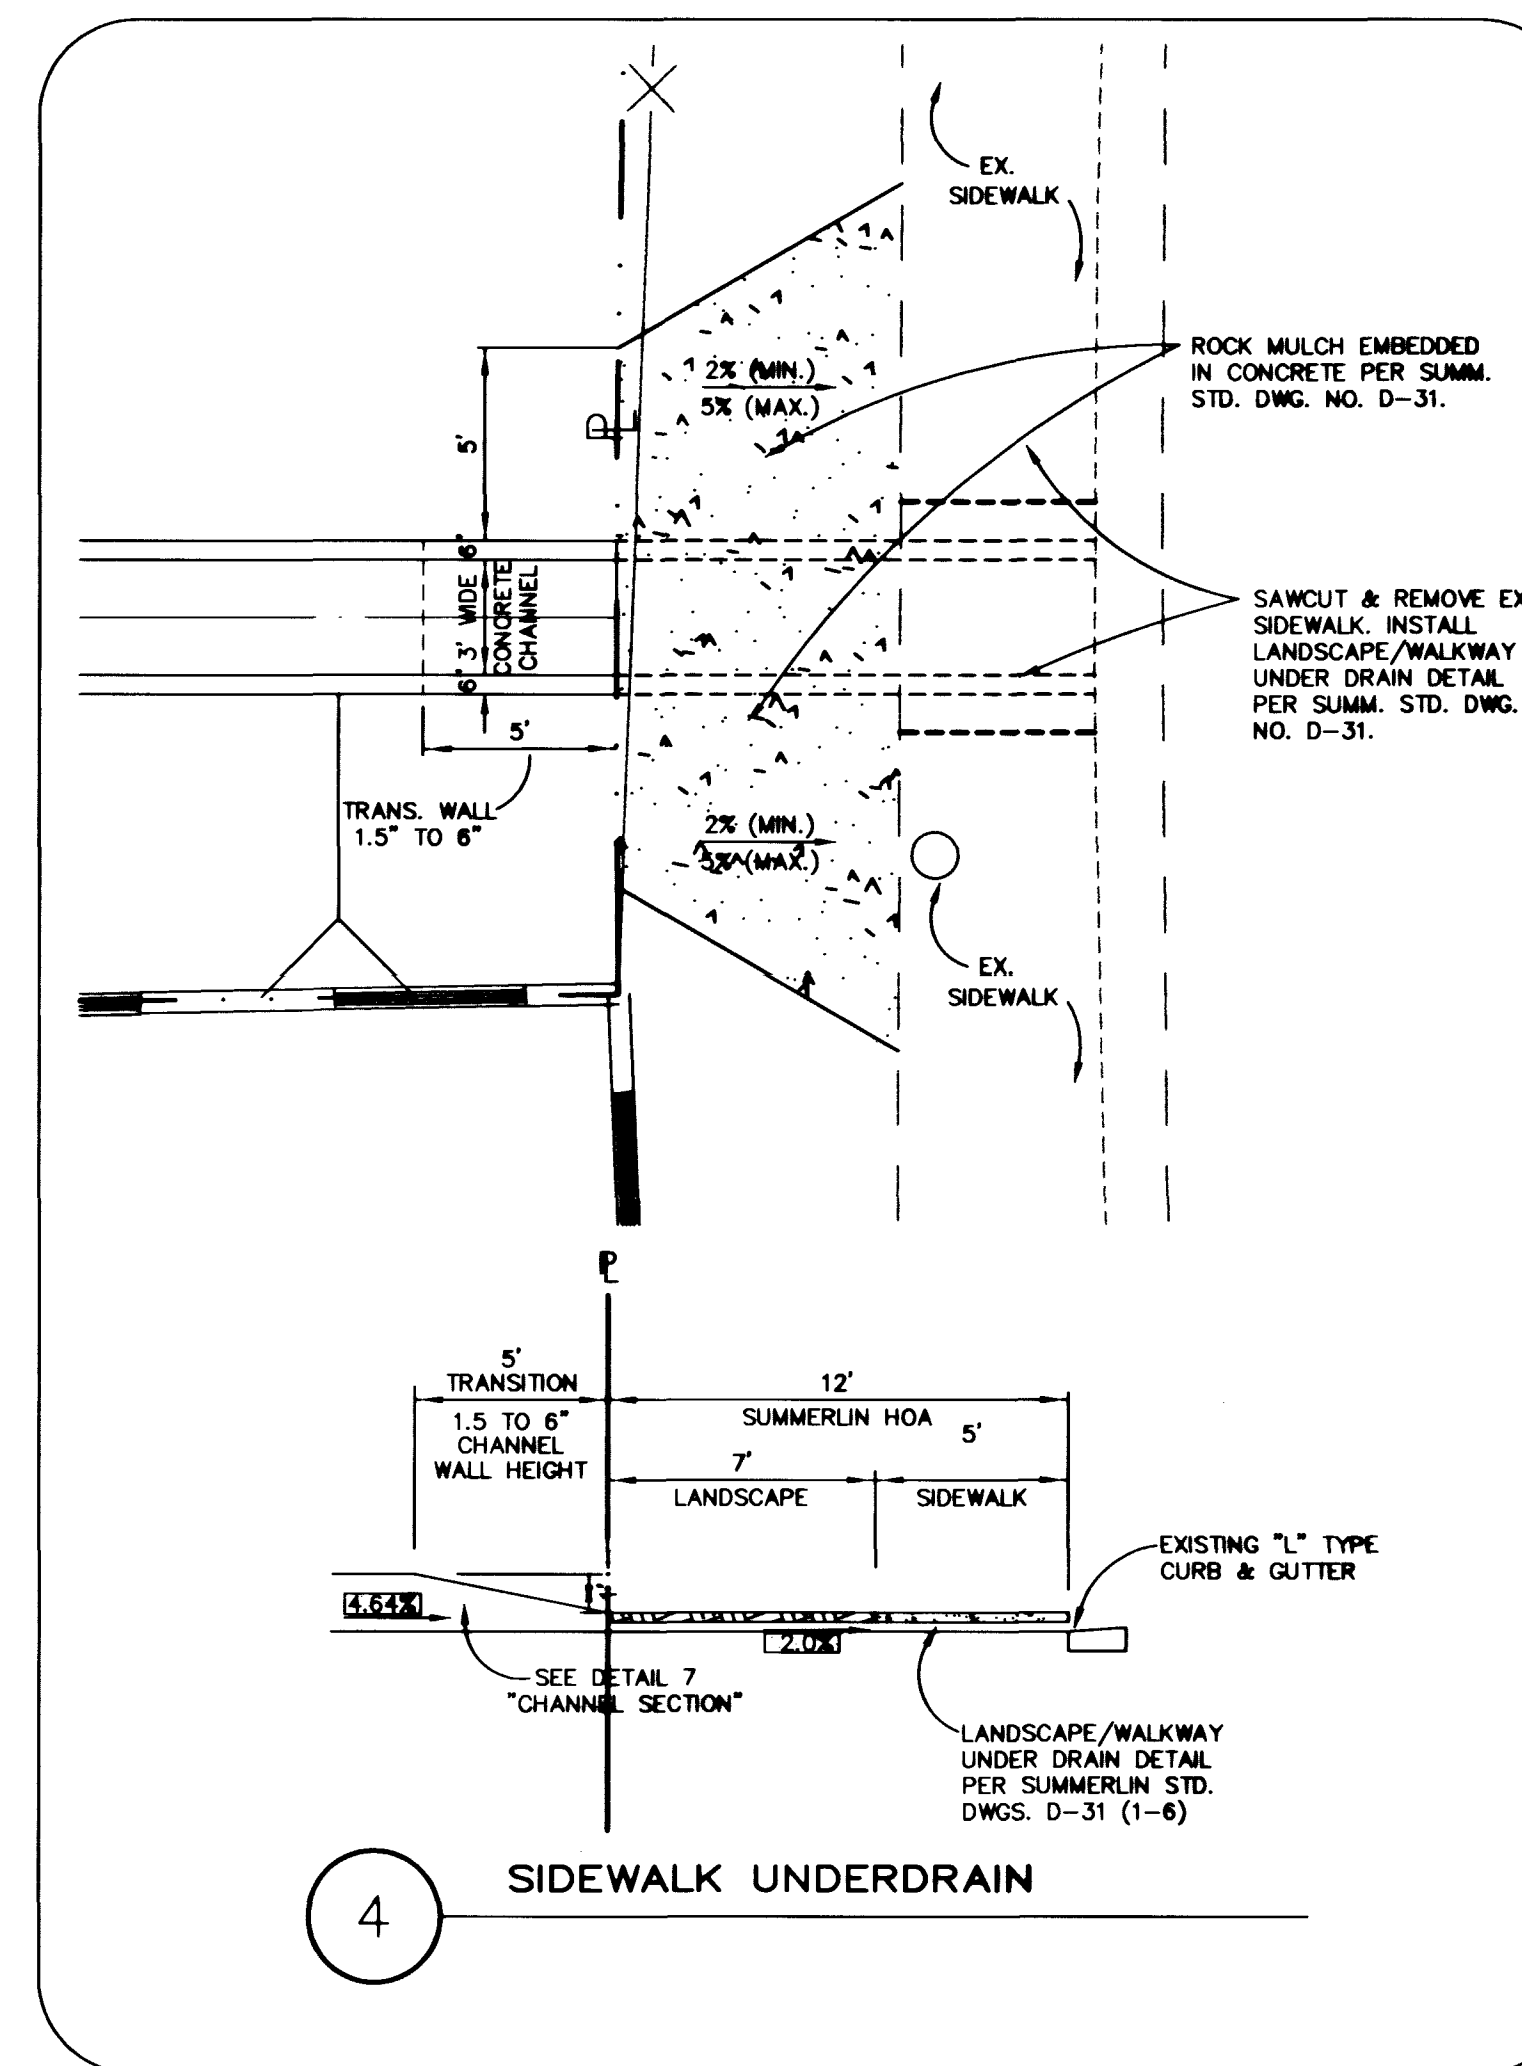
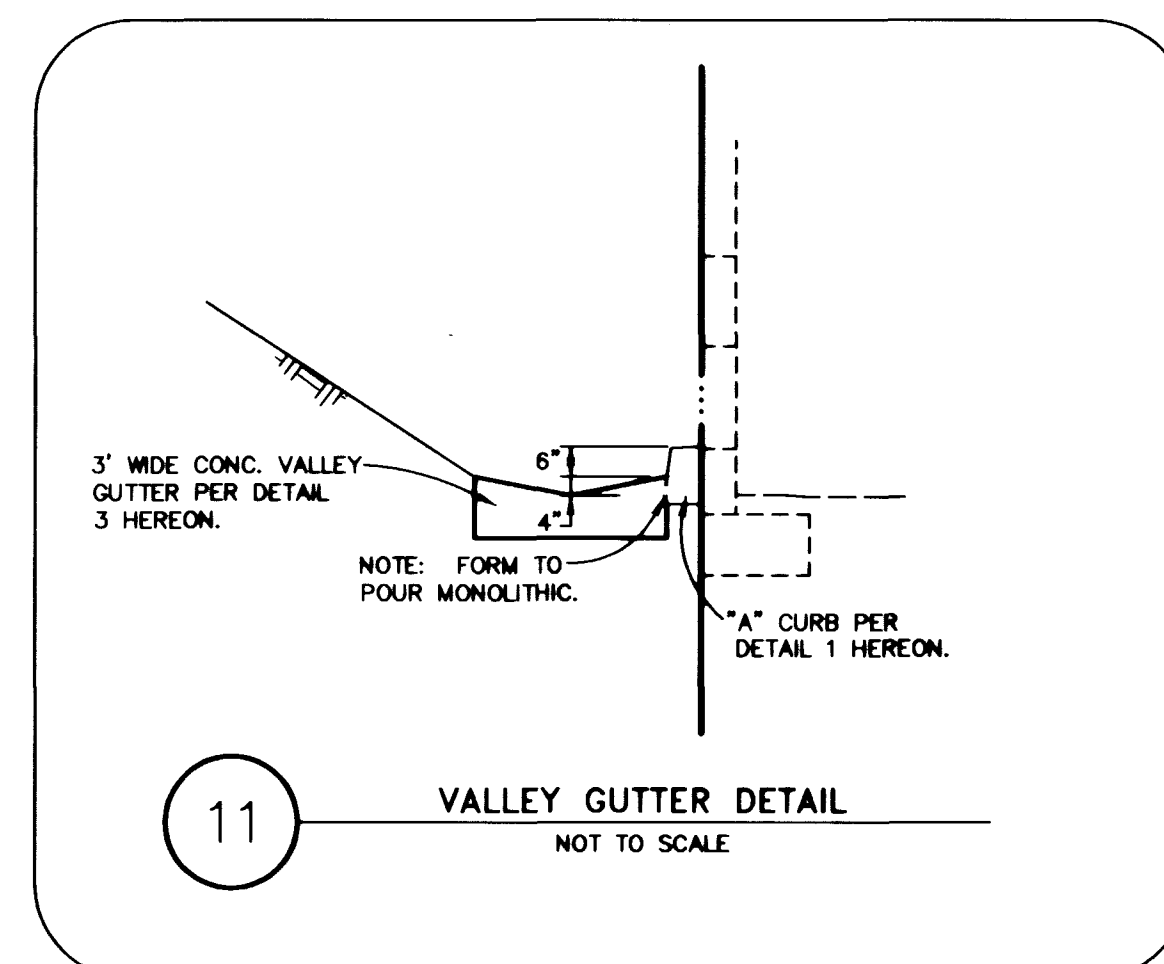
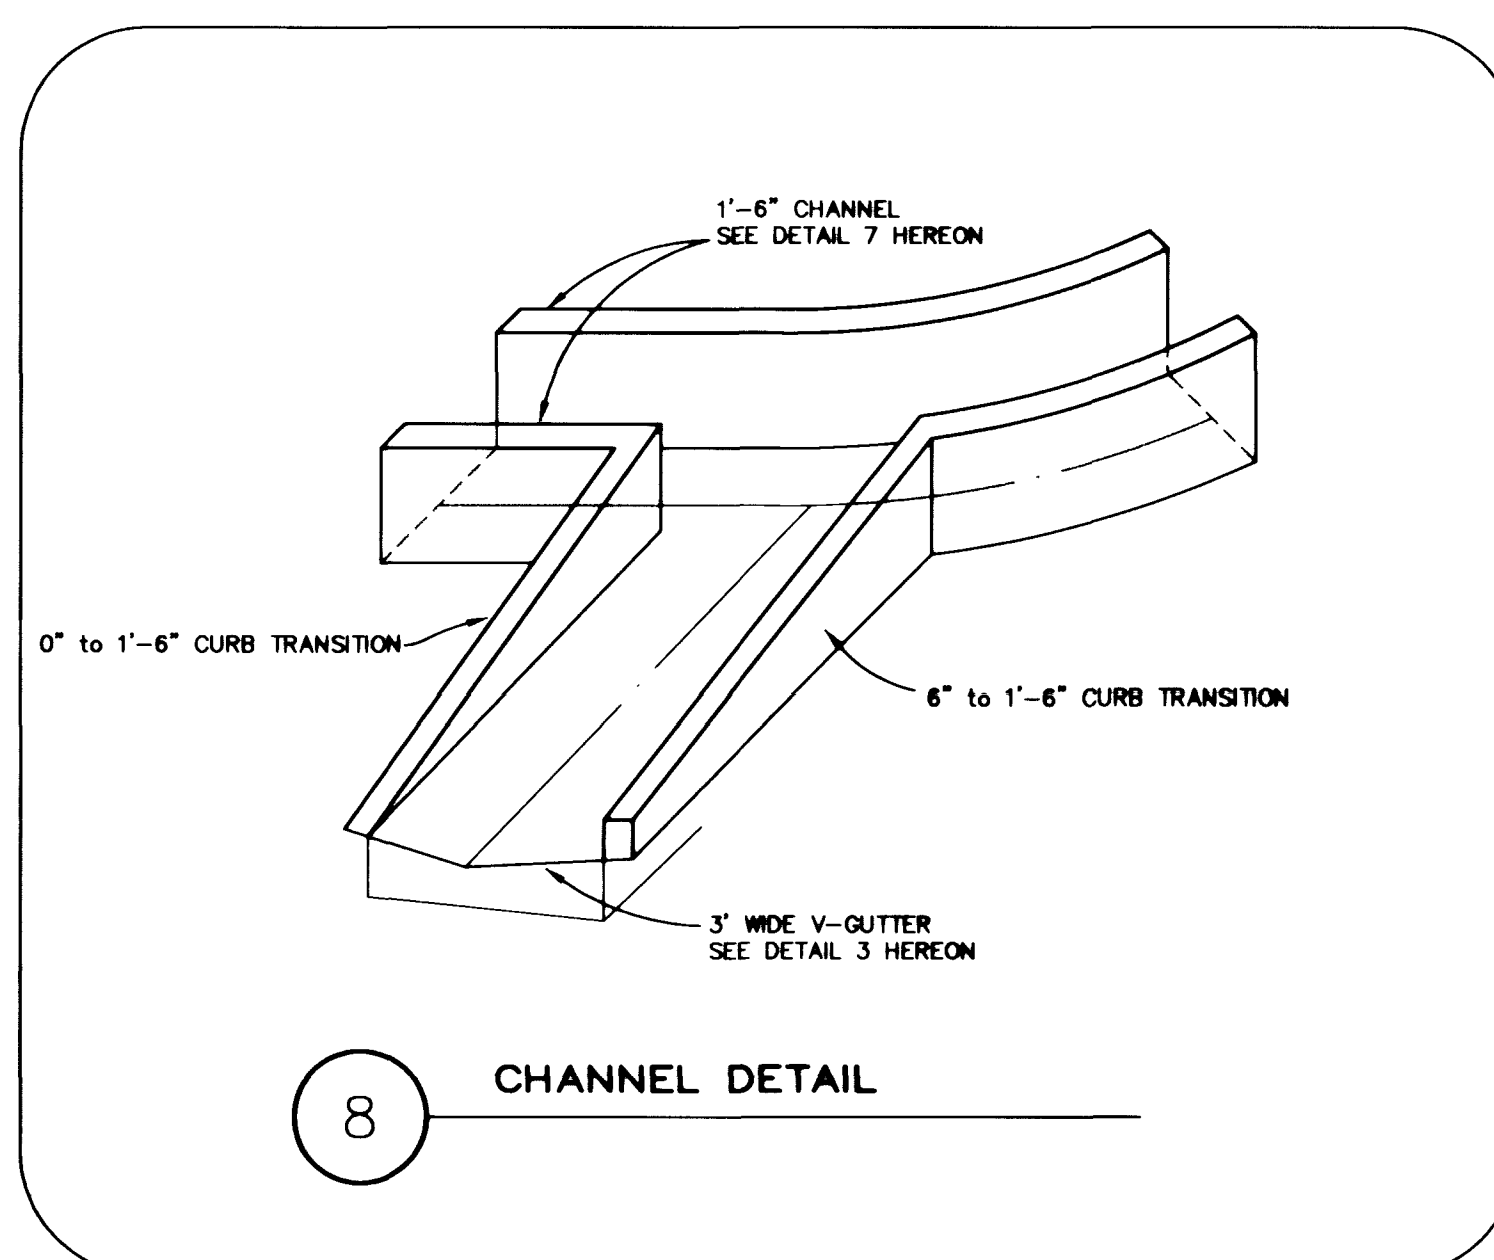
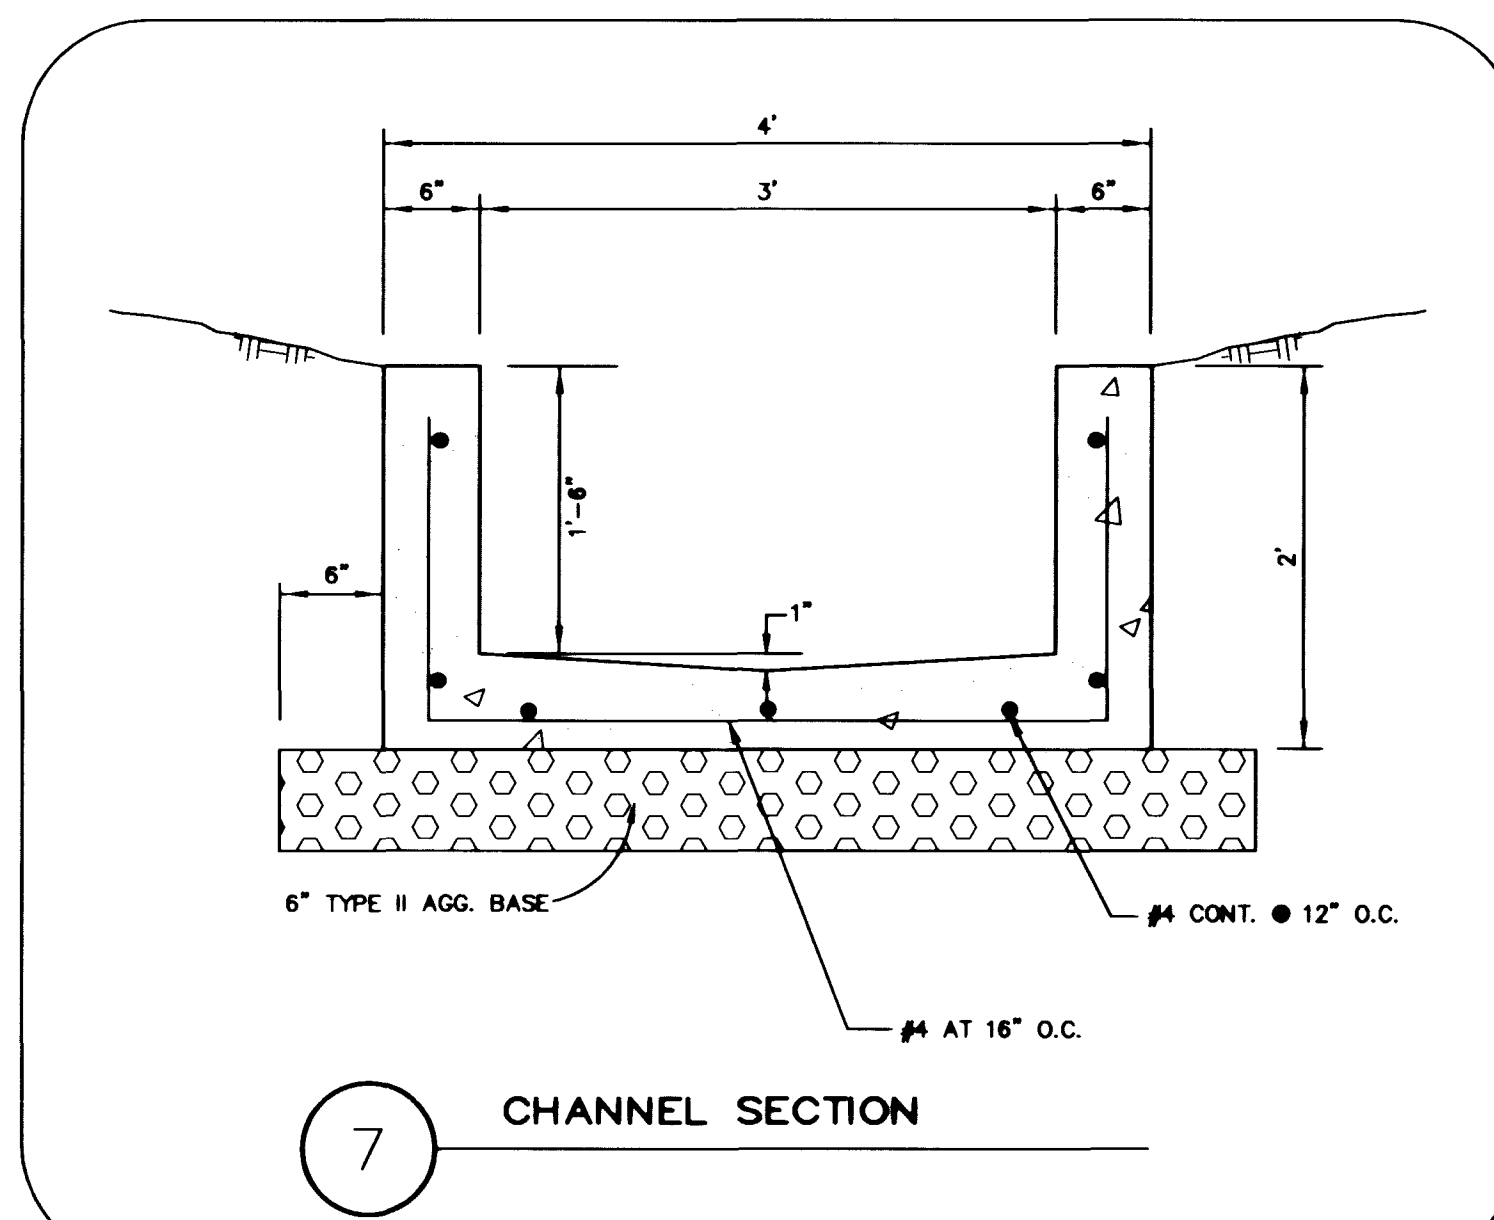
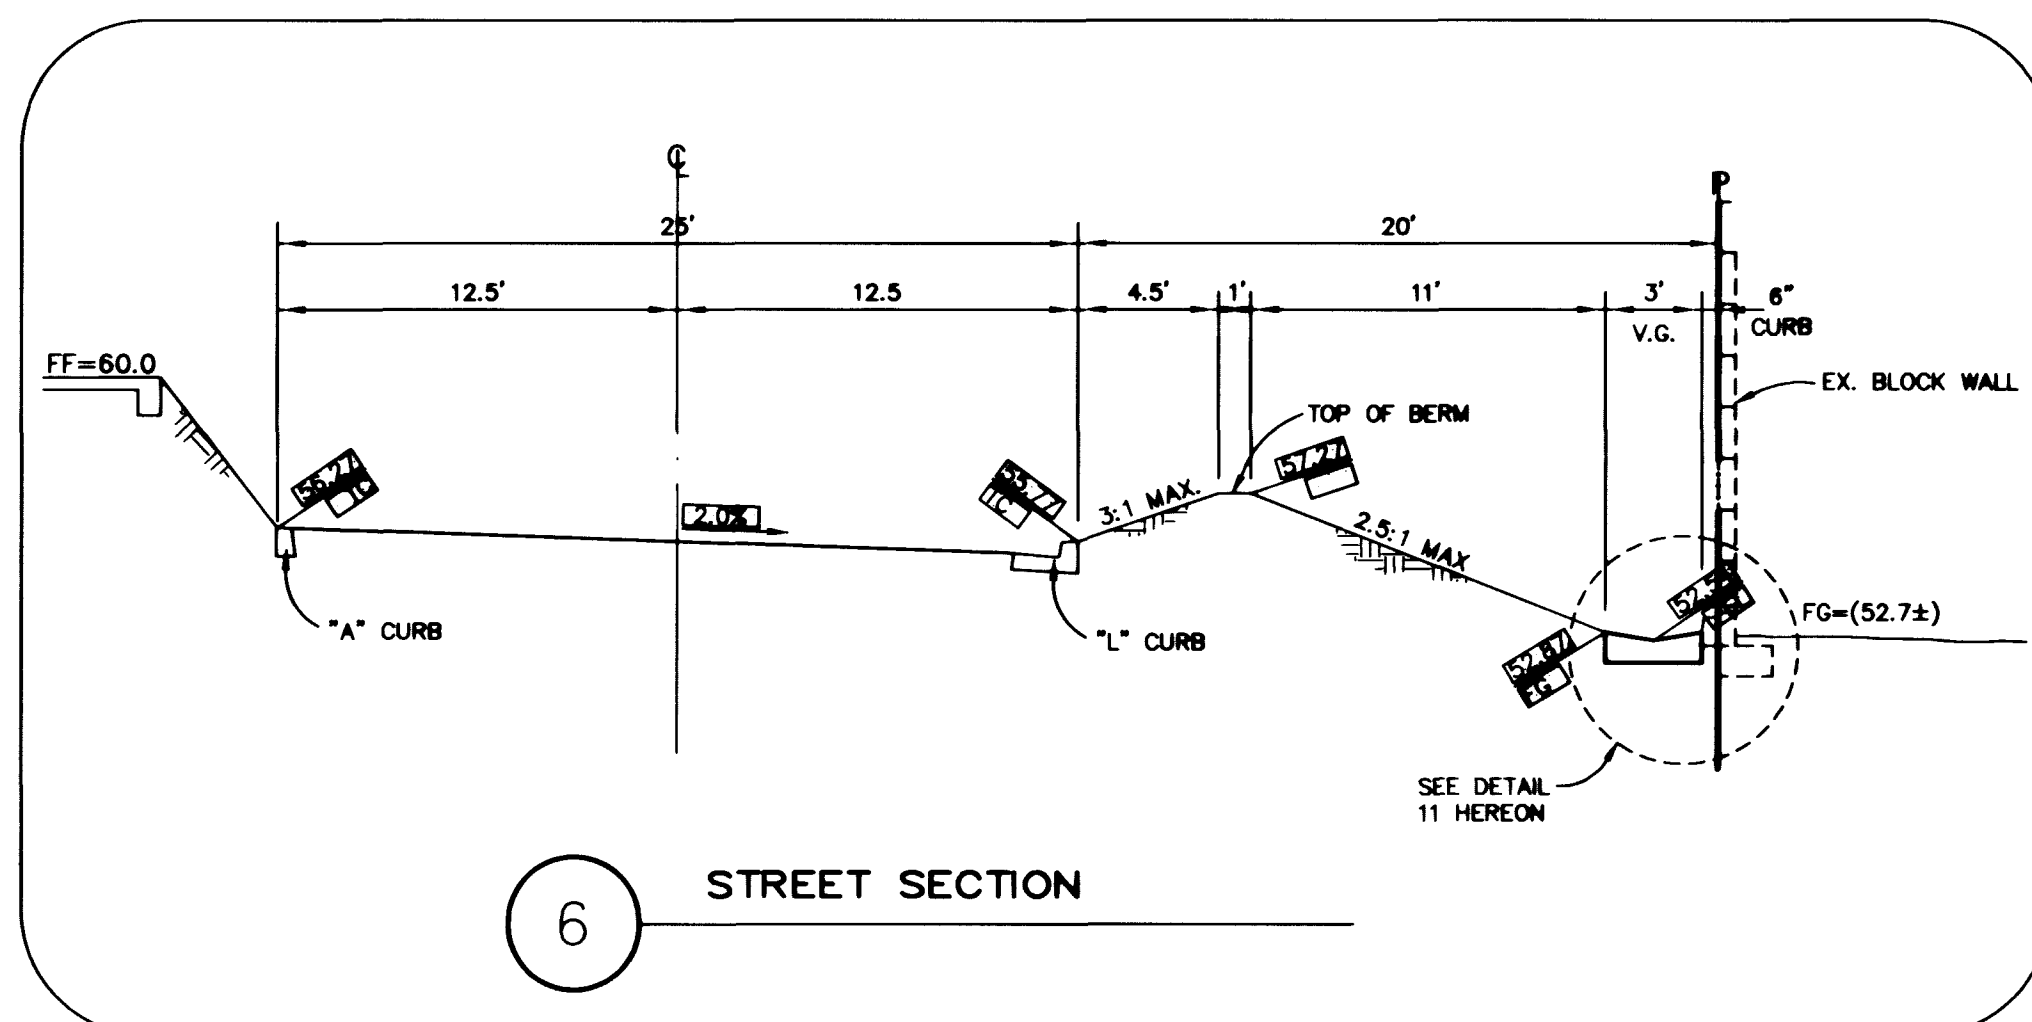
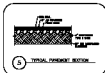
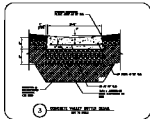
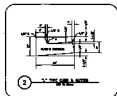
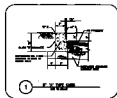
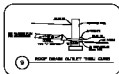
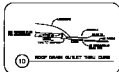
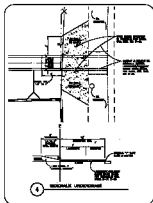
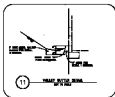


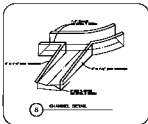

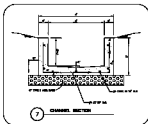



C-7
1 x 1