

25-81

PLAN SURVEYED BY DATE
 NOTE: BOOK, GRADING, PLANNING, ETC. OF WAY CHECKED
 NO.

SEE SHEET No. 005

NOTES:
 1. SEE SHEET 8 OF FOR DETAILS OF SAWCUT AND HALF STREET CONSTRUCTION.
 2. ALL WORK TO BE PERFORMED ACCORDING TO UNIFORM STANDARDS FOR PUBLIC WORKS CONSTRUCTION, CLARK COUNTY, NEVADA.
 3. ELEVATIONS SHOWN IN PLAN ARE FLOWLINE ELEVATIONS.

ALL STATIONING BASED ON C/L

REDROCK ST.


CURVE SCHEDULE - BACK OF CURB

CURVE	ANGLE	RADIUS	TANGENT	LENGTH
9	88° 09' 33"	20.00	19.42	30.83
10	90° 00' 00"	15.00	15.00	23.56
11	90° 00' 00"	15.00	15.00	23.56
12	90° 00' 00"	15.00	15.00	23.56
13	90° 00' 00"	15.00	15.00	23.56
14	91° 41' 05"	20.00	20.60	32.00

SEE SHEET No. 007

SEE SHEET No. 003

PROFILE SURVEYED BY DATE
 NOTE: BOOK, GRADING, PLANNING, ETC. OF WAY CHECKED
 NO.

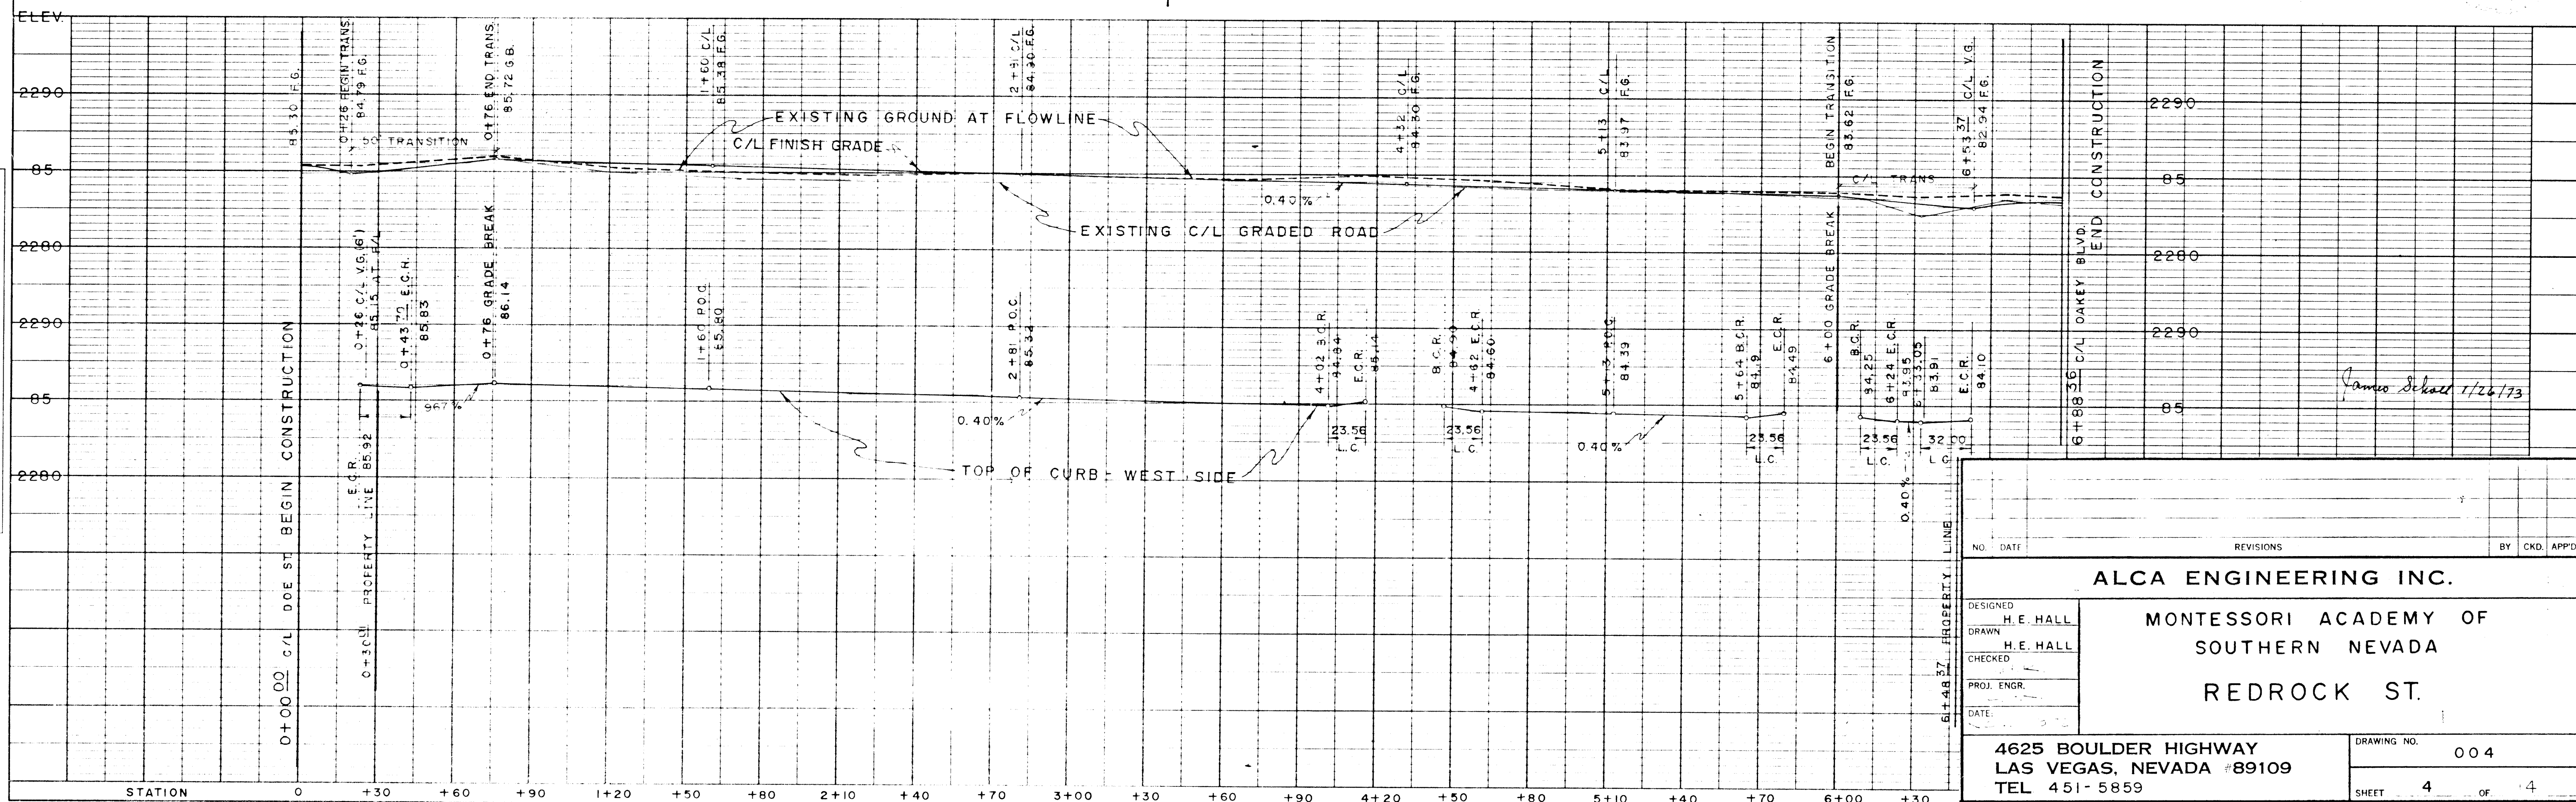

NO.	DATE	REVISIONS	BY	CKD.	APPD.
ALCA ENGINEERING INC.					
MONTESSORI ACADEMY OF SOUTHERN NEVADA REDROCK ST.					
DESIGNED: H.E. HALL DRAWN: H.E. HALL CHECKED: PROJ. ENGR. DATE: 4625 BOULDER HIGHWAY LAS VEGAS, NEVADA #89109 TEL 451-5859					
DRAWING NO. 004				SHEET 4 OF 4	

PLATE L - PLAN - PROFILE 1 A S
 CLEARPRINT PAPER CO. S.F. CAL
 NO. 1000H 1

3636

12-C-7 5 OF 14

715-59