
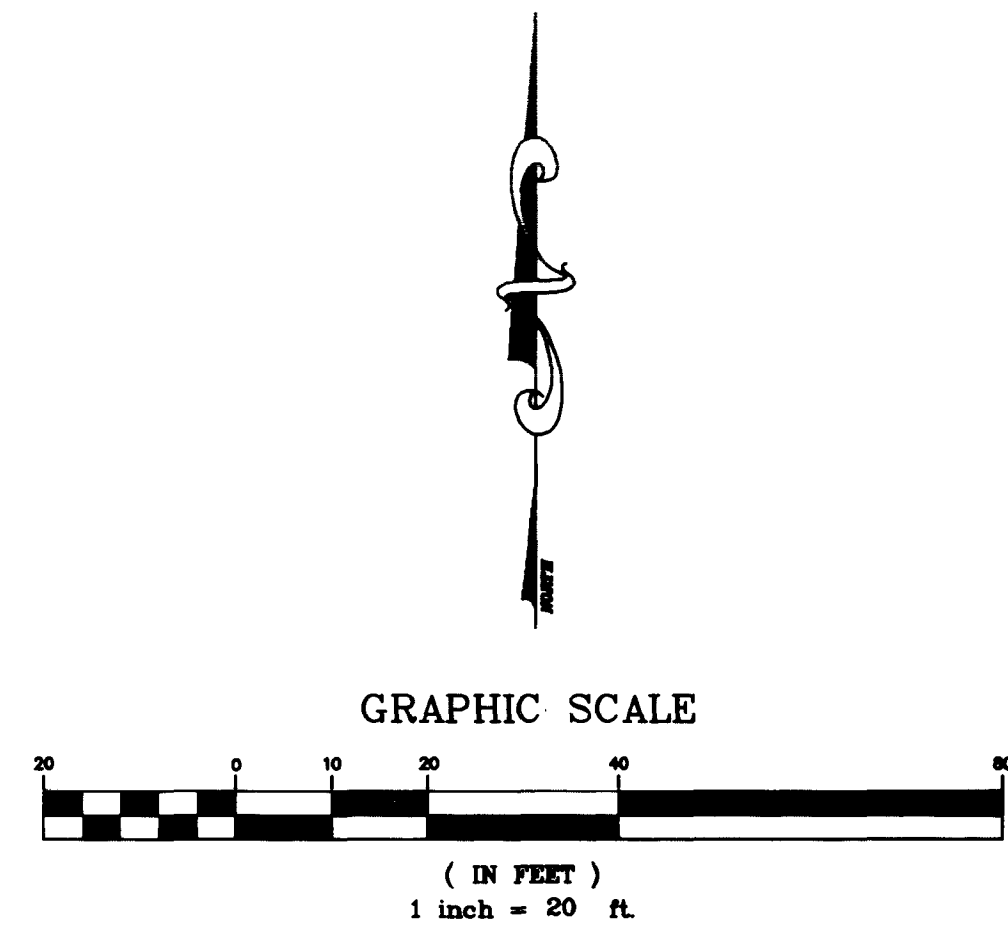


1/22/97 T.SANDERS 2732SP

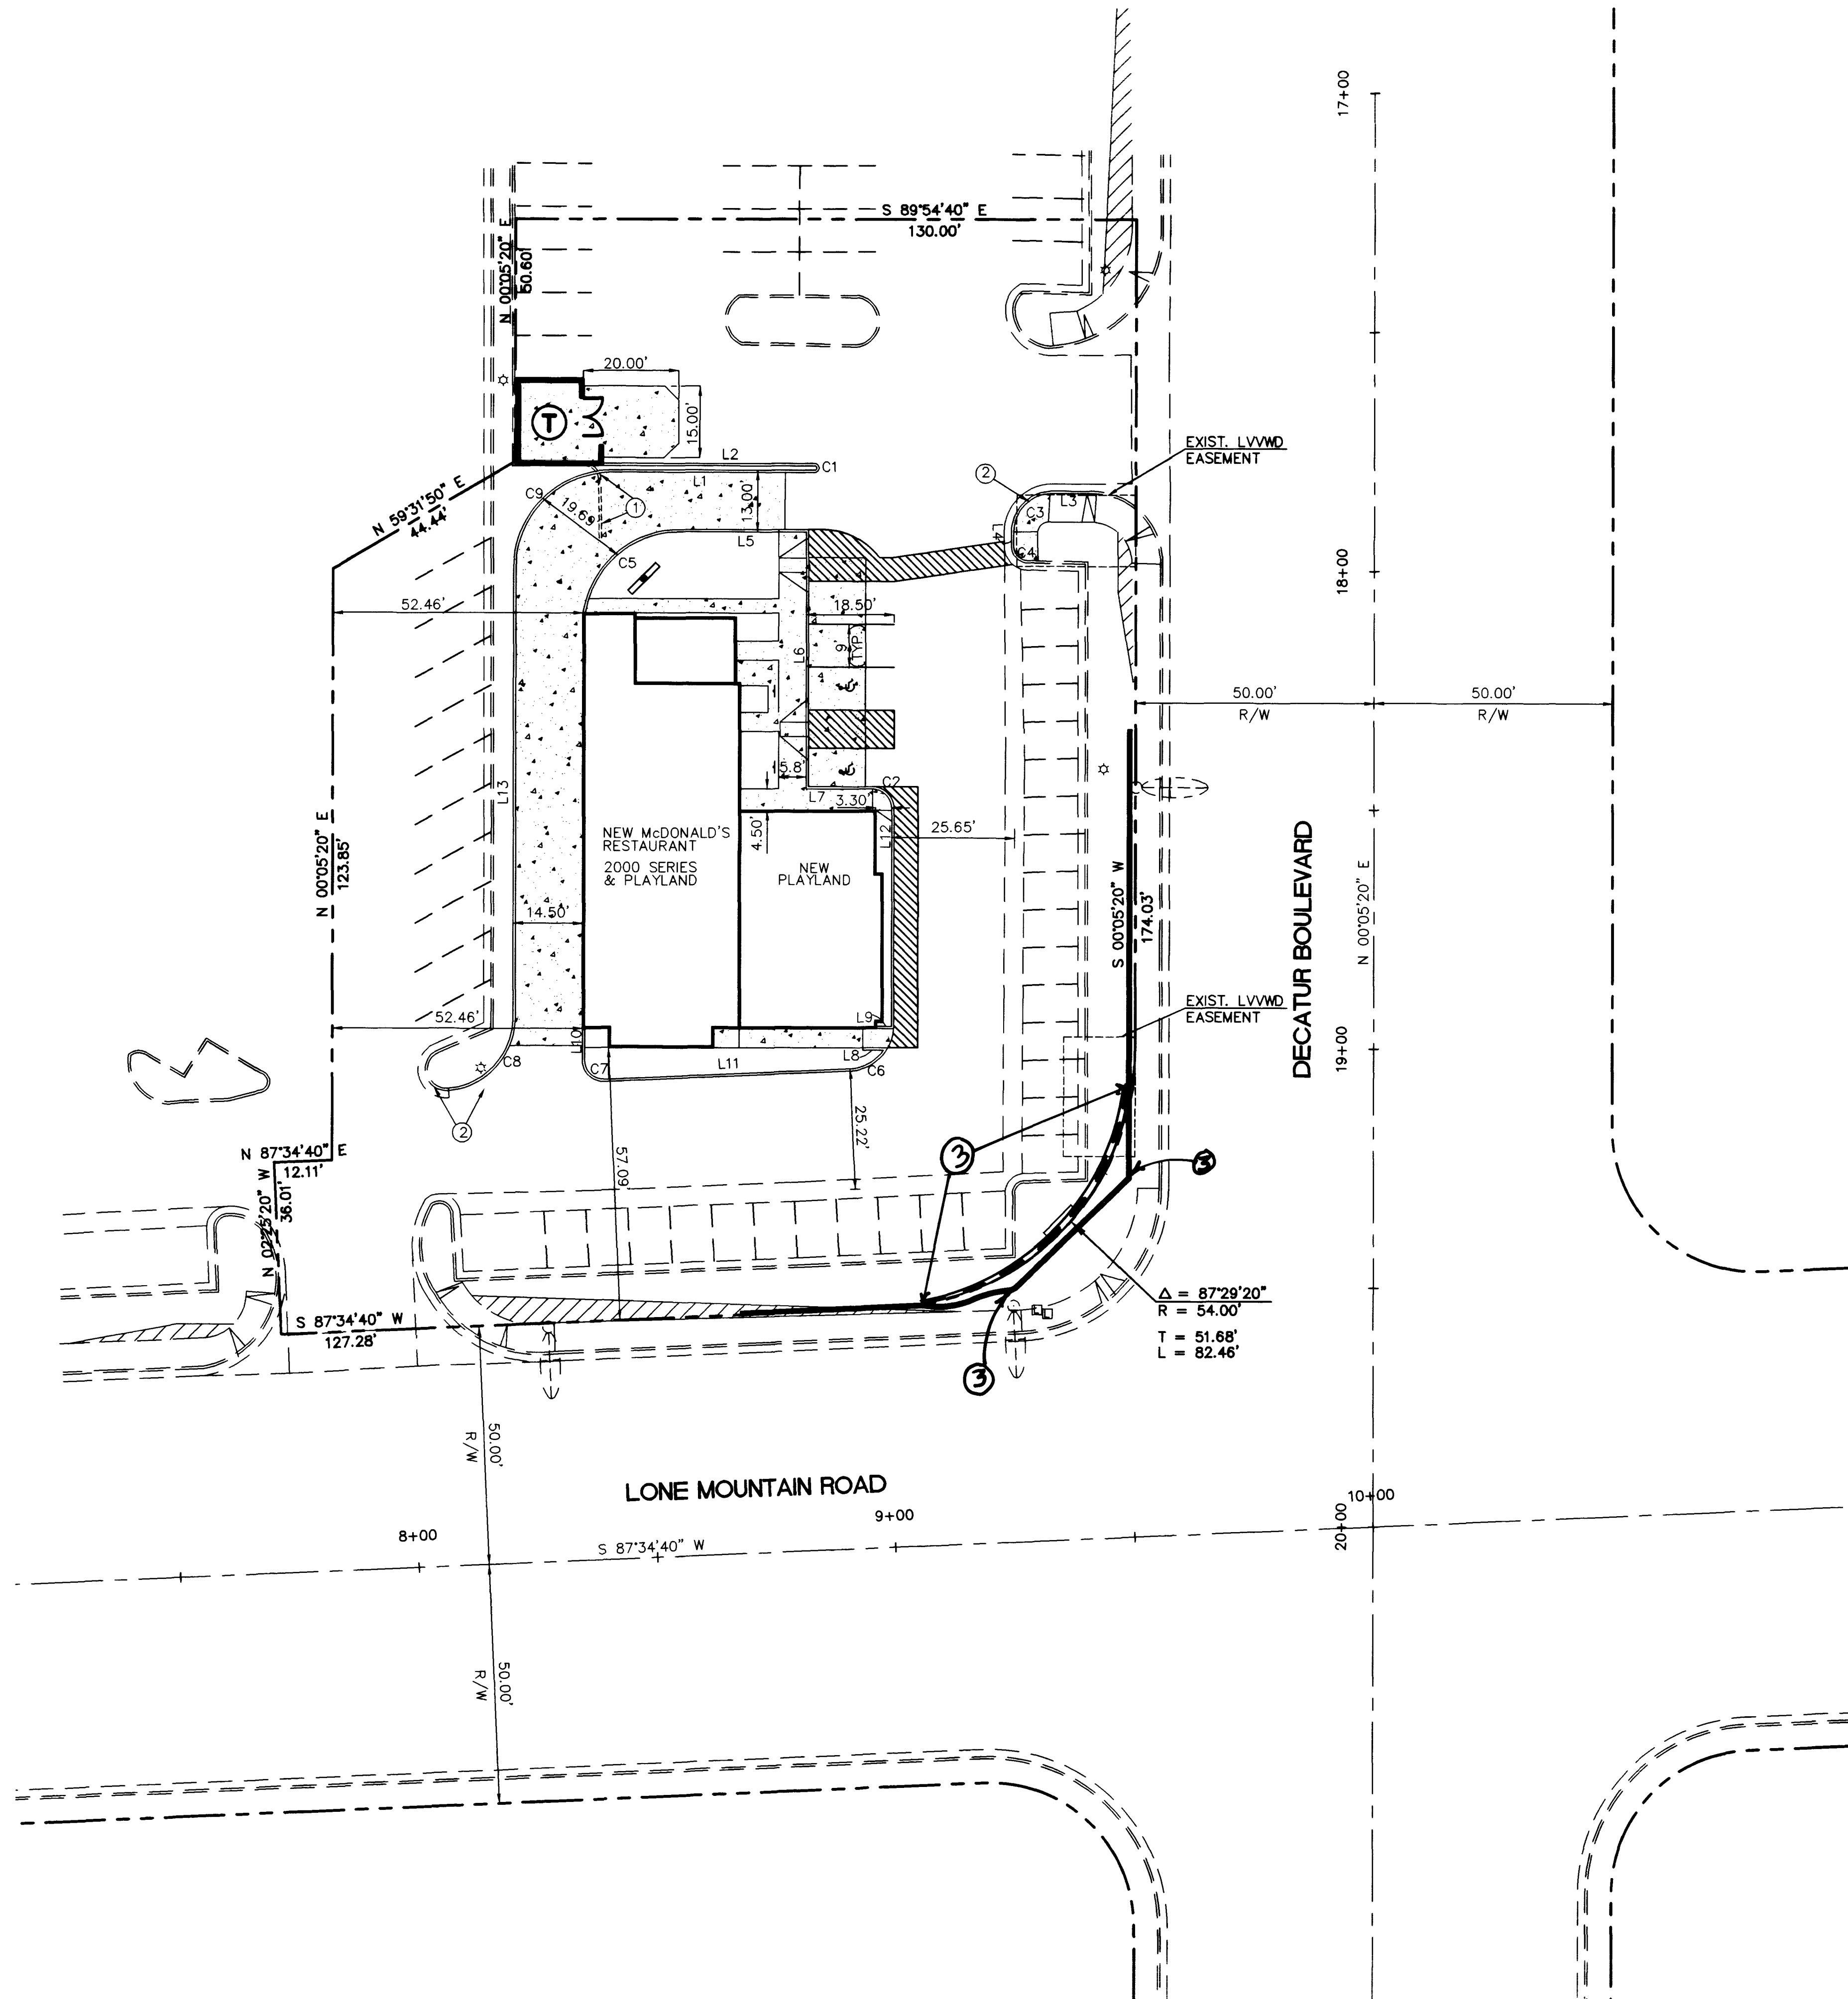

CONSTRUCTION NOTES

- 1 REMOVE EXISTING CURB AND GUTTER
- 2 REMOVE & REPLACE EXISTING CURB AND GUTTER
- 3 REMOVE EXISTING RET. WALL AND REPLACE BEHIND PROPERTY LINE

LINE TABLE

LINE	DIRECTION	DISTANCE
L1	N 89°54'40" W	42.53'
L2	N 89°54'40" W	63.27'
L3	S 89°53'15" E	7.32'
L4	N 00°16'53" W	3.05'
L5	N 89°54'40" W	26.50'
L6	N 00°05'20" E	53.87'
L7	N 89°54'40" W	14.00'
L8	S 89°54'40" E	4.40'
L9	S 89°54'40" E	3.13'
L10	N 00°05'20" E	6.63'
L11	N 87°34'40" E	51.57'
L12	N 00°05'20" E	45.64'
L13	N 00°05'20" E	94.58'

CURVE TABLE

CURVE	RADIUS	LENGTH	TANGENT	DELTA
C1	0.44'	1.40'	<infinite>	180°00'00"
C2	4.00'	6.28'	4.00'	90°00'00"
C3	8.00'	12.62'	8.06'	90°23'38"
C4	3.00'	4.64'	2.93'	88°36'17"
C5	20.00'	28.42'	17.20'	81°24'15"
C6	9.00'	8.29'	4.47'	52°47'58"
C7	4.00'	6.46'	4.18'	92°30'45"
C8	15.00'	21.69'	13.23'	82°50'30"
C9	20.50'	32.20'	20.50'	90°00'00"


NOTE: ALL DIMENSIONS ARE TO BACK OF CURB OR EDGE OF AC PAVEMENT UNLESS OTHERWISE STATED.

- ADA ACCESS TO BE PAINTED ON PAVEMENT
- CONCRETE AREA
- SITE VISIBILITY TRIANGLES

SITE PLAN FOR

McDONALD'S • LONE MT. AND DECATUR

CPS
CONSULTING ENGINEERS OF NEVADA, INC.
GALDWELL RICHARDS SORENSEN
4280 S. MARYLAND PARKWAY
LAS VEGAS, NEVADA 89119
PHONE (702)737-3407
FAX (702)737-3394

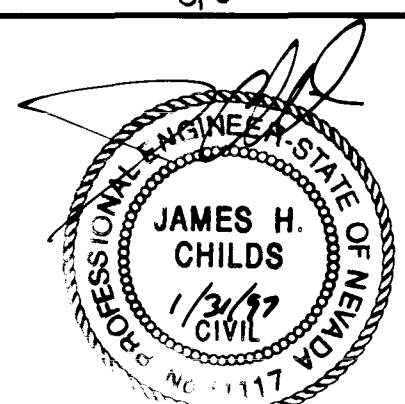

SHEET
3
OF
6

DRWG. NO.
2732

APPROVED

DESCRIPTION


DATE

BY

REV.

1035

107-V2635

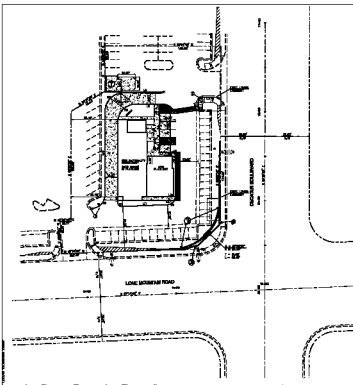

CONSTRUCTION NOTES






SITE PLAN
FOR



