


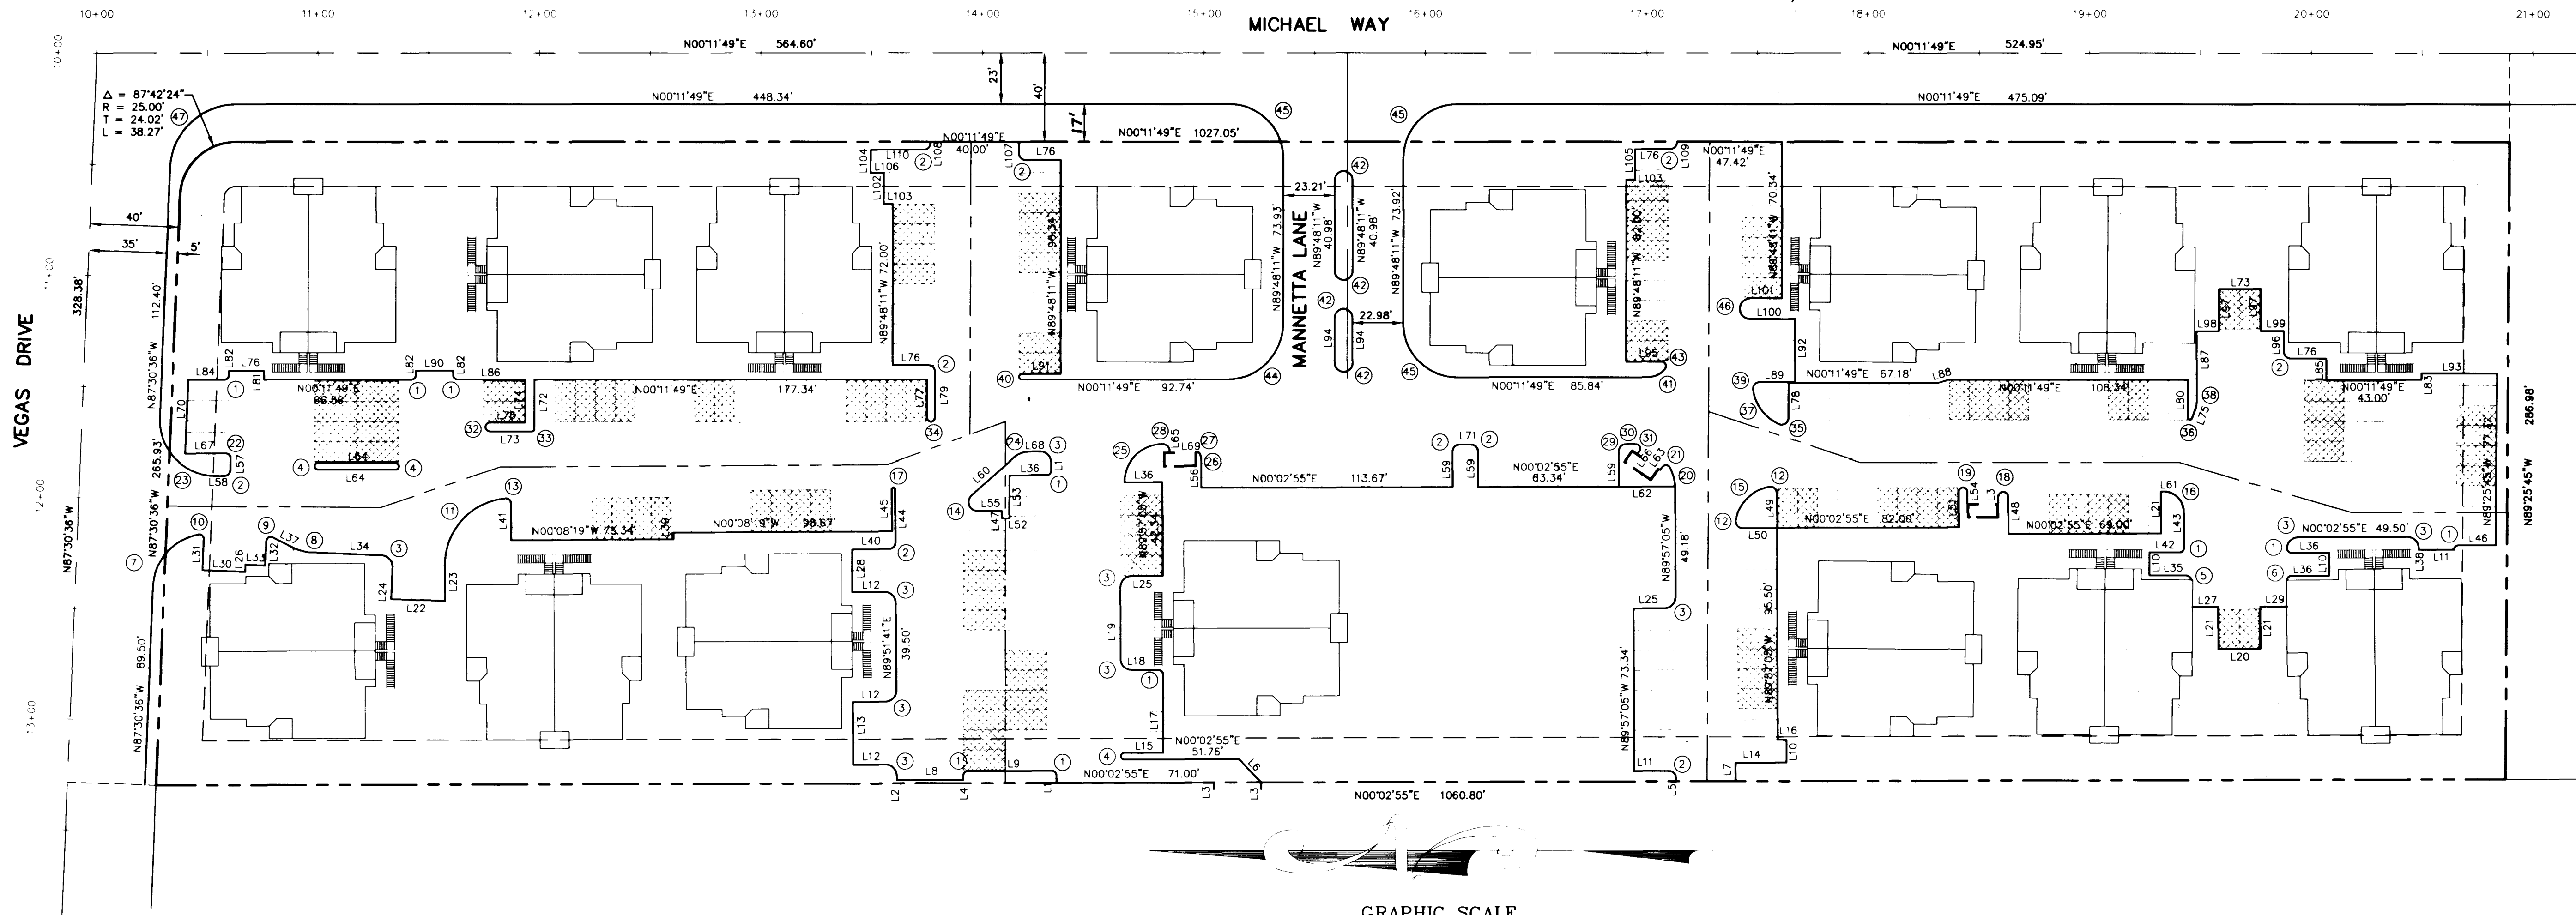


CURVE DATA

CURVE	DELTA	RADIUS	LENGTH	TANGENT
1	90°00'00"	2.00'	3.14'	2.00'
2	90°00'00"	3.00'	4.71'	3.00'
3	90°00'00"	5.00'	7.85'	5.00'
4	180°00'00"	1.50'	4.71'	---
5	84°11'06"	2.50'	3.48'	2.28'
6	87°36'08"	2.00'	3.08'	1.92'
7	77°12'52"	25.00'	33.69'	19.96'
8	23°53'53"	20.00'	8.34'	4.23'
9	113°53'53"	2.00'	3.98'	3.07'
10	102°47'08"	2.00'	3.50'	2.50'
11	85°54'14"	30.00'	44.98'	27.93'
12	100°48'25"	3.00'	5.28'	3.63'
13	94°05'46"	2.00'	3.28'	2.15'
14	138°41'20"	4.00'	9.68'	10.61'
15	68°23'10"	19.00'	22.68'	12.91'
16	90°00'00"	3.00'	14.14'	9.00'
17	180°00'00"	0.75'	2.36'	---
18	180°00'00"	2.25'	7.07'	---
19	180°00'00"	1.92'	6.03'	---
20	280°05'1"	20.00'	9.78'	4.99'
21	116°57'52"	2.00'	4.08'	3.26'
22	90°41'59"	2.00'	3.17'	2.02'
23	91°55'44"	25.00'	40.11'	25.86'
24	41°18'40"	10.00'	7.21'	3.77'
25	91°03'03"	17.00'	27.02'	17.31'
26	38°56'33"	5.00'	3.40'	1.77'
27	51°03'27"	0.50'	0.45'	0.24'
28	88°56'57"	3.00'	4.66'	2.95'
29	81°32'37"	3.00'	4.27'	2.59'
30	15°30'47"	20.00'	5.42'	2.72'
31	117°57'48"	2.00'	4.12'	3.33'
32	180°00'00"	2.00'	6.28'	---
33	90°00'00"	1.00'	1.57'	1.00'
34	180°00'00"	1.75'	5.50'	---
35	113°35'07"	3.00'	5.95'	4.58'
36	151°59'41"	2.00'	2.65'	4.01'
37	58°18'23"	20.00'	20.25'	11.16'
38	19°54'30"	10.00'	1.76'	1.76'
39	98°06'31"	3.00'	5.14'	3.46'
40	180°00'00"	1.25'	3.93'	---
41	51°19'04"	10.00'	8.96'	4.80'
42	180°00'00"	4.00'	12.57'	---
43	128°40'56"	2.00'	4.49'	4.16'
44	90°00'00"	25.40'	39.40'	24.50'
45	90°00'00"	24.50'	38.48'	24.50'
46	180°00'00"	4.66'	14.64'	---
47	87°42'24"	30.00'	45.92'	28.82'

LINE DATA

LINE	BEARING	DISTANCE
L1	N89°57'05"W	3.50'
L2	N89°51'41"E	2.02'
L3	N89°57'05"W	3.00'
L4	N89°57'05"W	2.00'
L5	N89°57'05"W	1.66'
L6	N46°27'06"E	14.50'
L7	N89°57'05"W	8.33'
L8	N00°02'55"E	30.00'
L9	N00°02'55"E	38.19'
L10	N89°57'05"W	10.34'
L11	N00°02'55"E	16.00'
L12	N00°08'19"W	14.69'
L13	N89°51'41"E	28.34'
L14	N00°02'55"E	21.00'
L15	N00°02'55"E	17.50'
L16	N00°02'55"E	4.00'
L17	N89°57'05"W	35.34'
L18	N00°02'55"E	12.00'
L19	N89°57'05"W	32.41'
L20	N00°02'55"E	19.00'
L21	N89°57'05"W	19.00'
L22	N02°29'24"E	24.34'
L23	N89°51'41"E	16.25'
L24	N87°30'36"W	14.50'
L25	N00°02'55"E	14.00'
L26	N87°30'36"W	3.27'
L27	N00°02'55"E	11.69'
L28	N89°57'05"W	19.34'
L29	N00°02'55"E	11.99'
L30	N02°29'24"E	19.39'
L31	N87°30'36"W	14.07'
L32	N87°30'36"W	10.93'
L33	N02°29'24"E	9.00'
L34	N02°29'24"E	31.66'
L35	N00°02'55"E	16.51'
L36	N00°02'55"E	17.00'
L37	N26°23'17"E	10.85'
L38	N89°57'05"W	0.75'
L39	N89°51'41"E	3.00'
L40	N00°08'19"W	16.63'
L41	N89°51'41"E	16.93'
L42	N00°02'55"E	11.68'
L43	N89°57'05"W	16.50'
L44	N89°51'41"E	24.00'
L45	N89°51'41"E	19.00'
L46	N00°02'55"E	16.86'
L47	N89°57'05"W	3.34'
L48	N89°57'05"W	16.75'
L49	N89°57'05"W	15.72'
L50	N00°02'55"E	15.72'
L51	N89°57'05"W	16.08'
L52	N00°02'55"E	3.50'
L53	N89°57'05"W	19.34'
L54	N89°57'05"W	5.33'
L55	N00°02'55"E	11.06'
L56	N89°57'05"W	12.67'
L57	N89°26'20"W	5.02'
L58	N00°33'40"E	4.03'
L59	N89°57'05"W	16.00'
L60	N41°15'45"W	25.76'
L61	N00°02'55"E	1.34'
L62	N00°02'55"E	25.50'
L63	N54°55'53"W	1.63'

LINE	BEARING	DISTANCE
L64	N00°11'49"E	35.00'
L65	N89°57'05"W	0.59'
L66	N54°55'53"W	1.49'
L67	N00°08'19"W	18.53'
L68	N00°02'55"E	5.25'
L69	N00°02'55"E	0.50'
L70	N87°30'36"W	33.34'
L71	N00°02'55"E	5.50'
L72	N89°48'11"W	22.34'
L73	N00°11'49"E	19.00'
L74	N89°48'11"W	19.34'
L75	N69°53'42"W	4.46'
L76	N00°11'49"E	16.00'
L77	N89°48'11"W	17.25'
L78	N89°48'11"W	15.77'
L79	N89°48'11"W	20.75'
L80	N89°48'11"W	16.87'
L81	N89°48'11"W	4.00'
L82	N89°48'11"W	2.00'
L83	N89°48'11"W	3.00'
L84	N00°11'49"E	16.35'
L85	N89°48'11"W	9.67'
L86	N00°11'49"E	30.66'
L87	N89°48'11"W	31.74'
L88	N15°16'07"W	5.00'
L89	N00°11'49"E	16.03'
L90	N00°11'49"E	16.84'
L91	N00°11'49"E	17.25'
L92	N89°48'11"W	28.34'
L93	N00°11'49"E	34.16'
L94	N89°48'11"W	20.41'
L95	N00°11'49"E	16.01'
L96	N89°48'11"W	9.33'
L97	N89°48'11"W	19.00'
L98	N00°11'49"E	10.11'
L99	N00°11'49"E	10.34'
L100	N00°11'49"E	20.25'
L101	N00°11'49"E	14.34'
L102	N89°48'11"W	14.00'
L103	N00°11'49"E	4.00'
L104	N89°26'20"W	10.34'
L105	N89°48'11"W	13.42'
L106	N00°11'49"E	6.00'
L107	N89°48'11"W	5.08'
L108	N89°48'11"W	0.45'
L109	N89°48'11"W	0.25'
L110	N00°11'49"E	23.91'

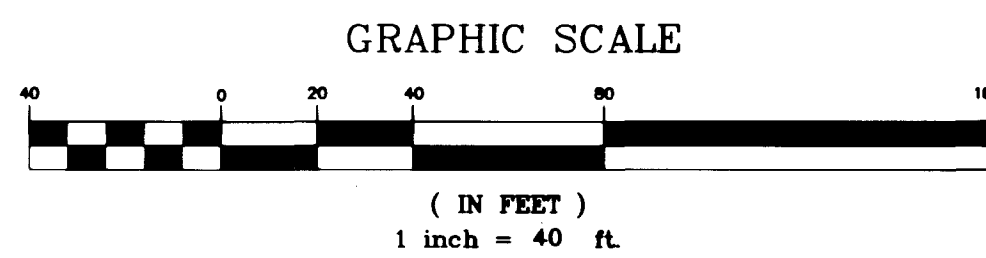

RECOMMENDED
DATE

DESERT EAGLE
PROPERTIES
2117 Apache Boulevard
Las Vegas, NV 89119
702.351.4011 FAX 702.351.4012

COORDINATE GEOMETRY PLAN
MANNETTA LANE CONDOMINIUMS

SHEET
3
SHT 3 OF 11

107-V2655

1125

