

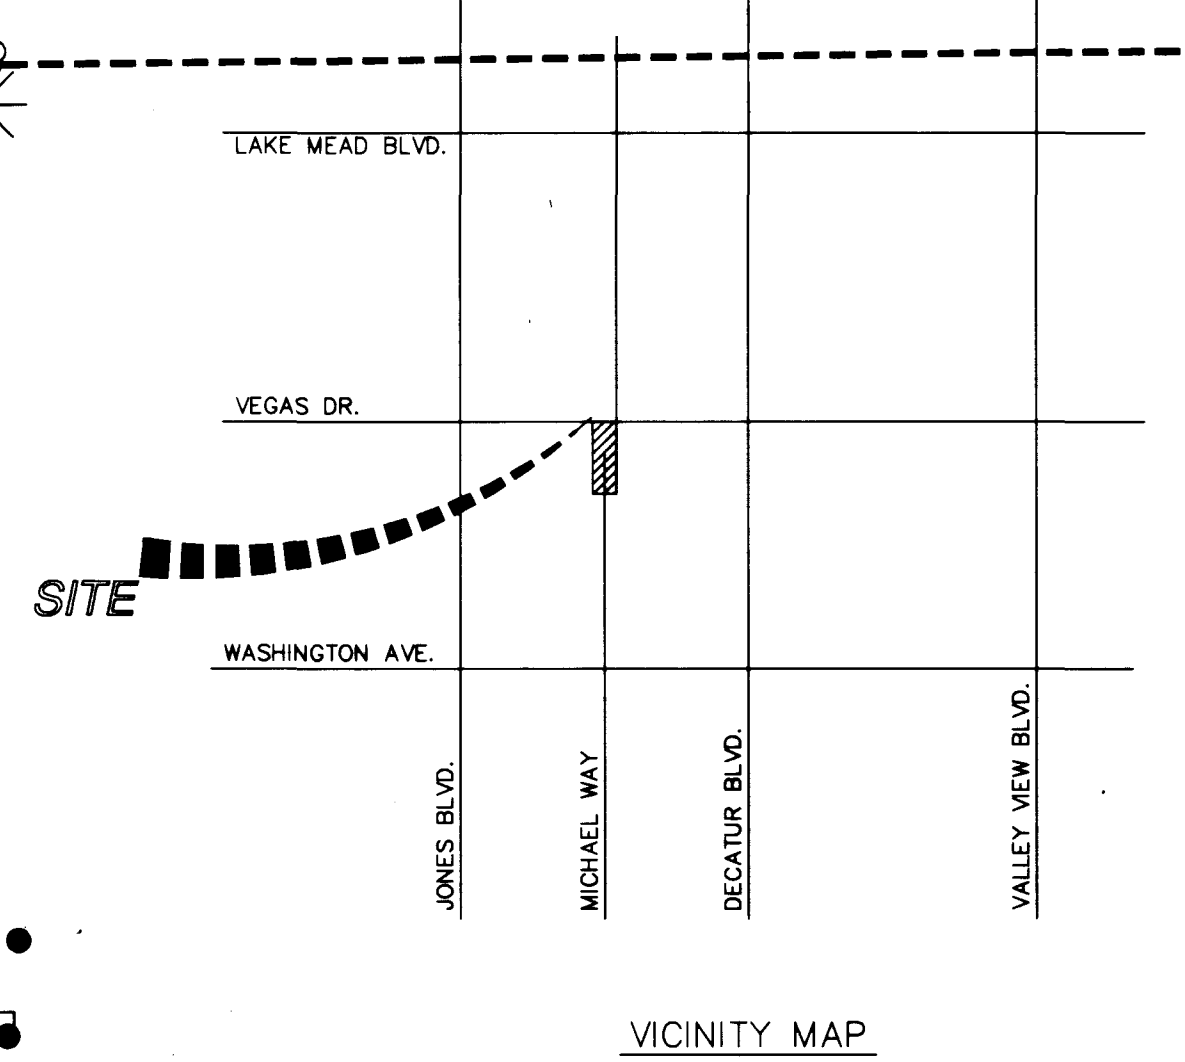


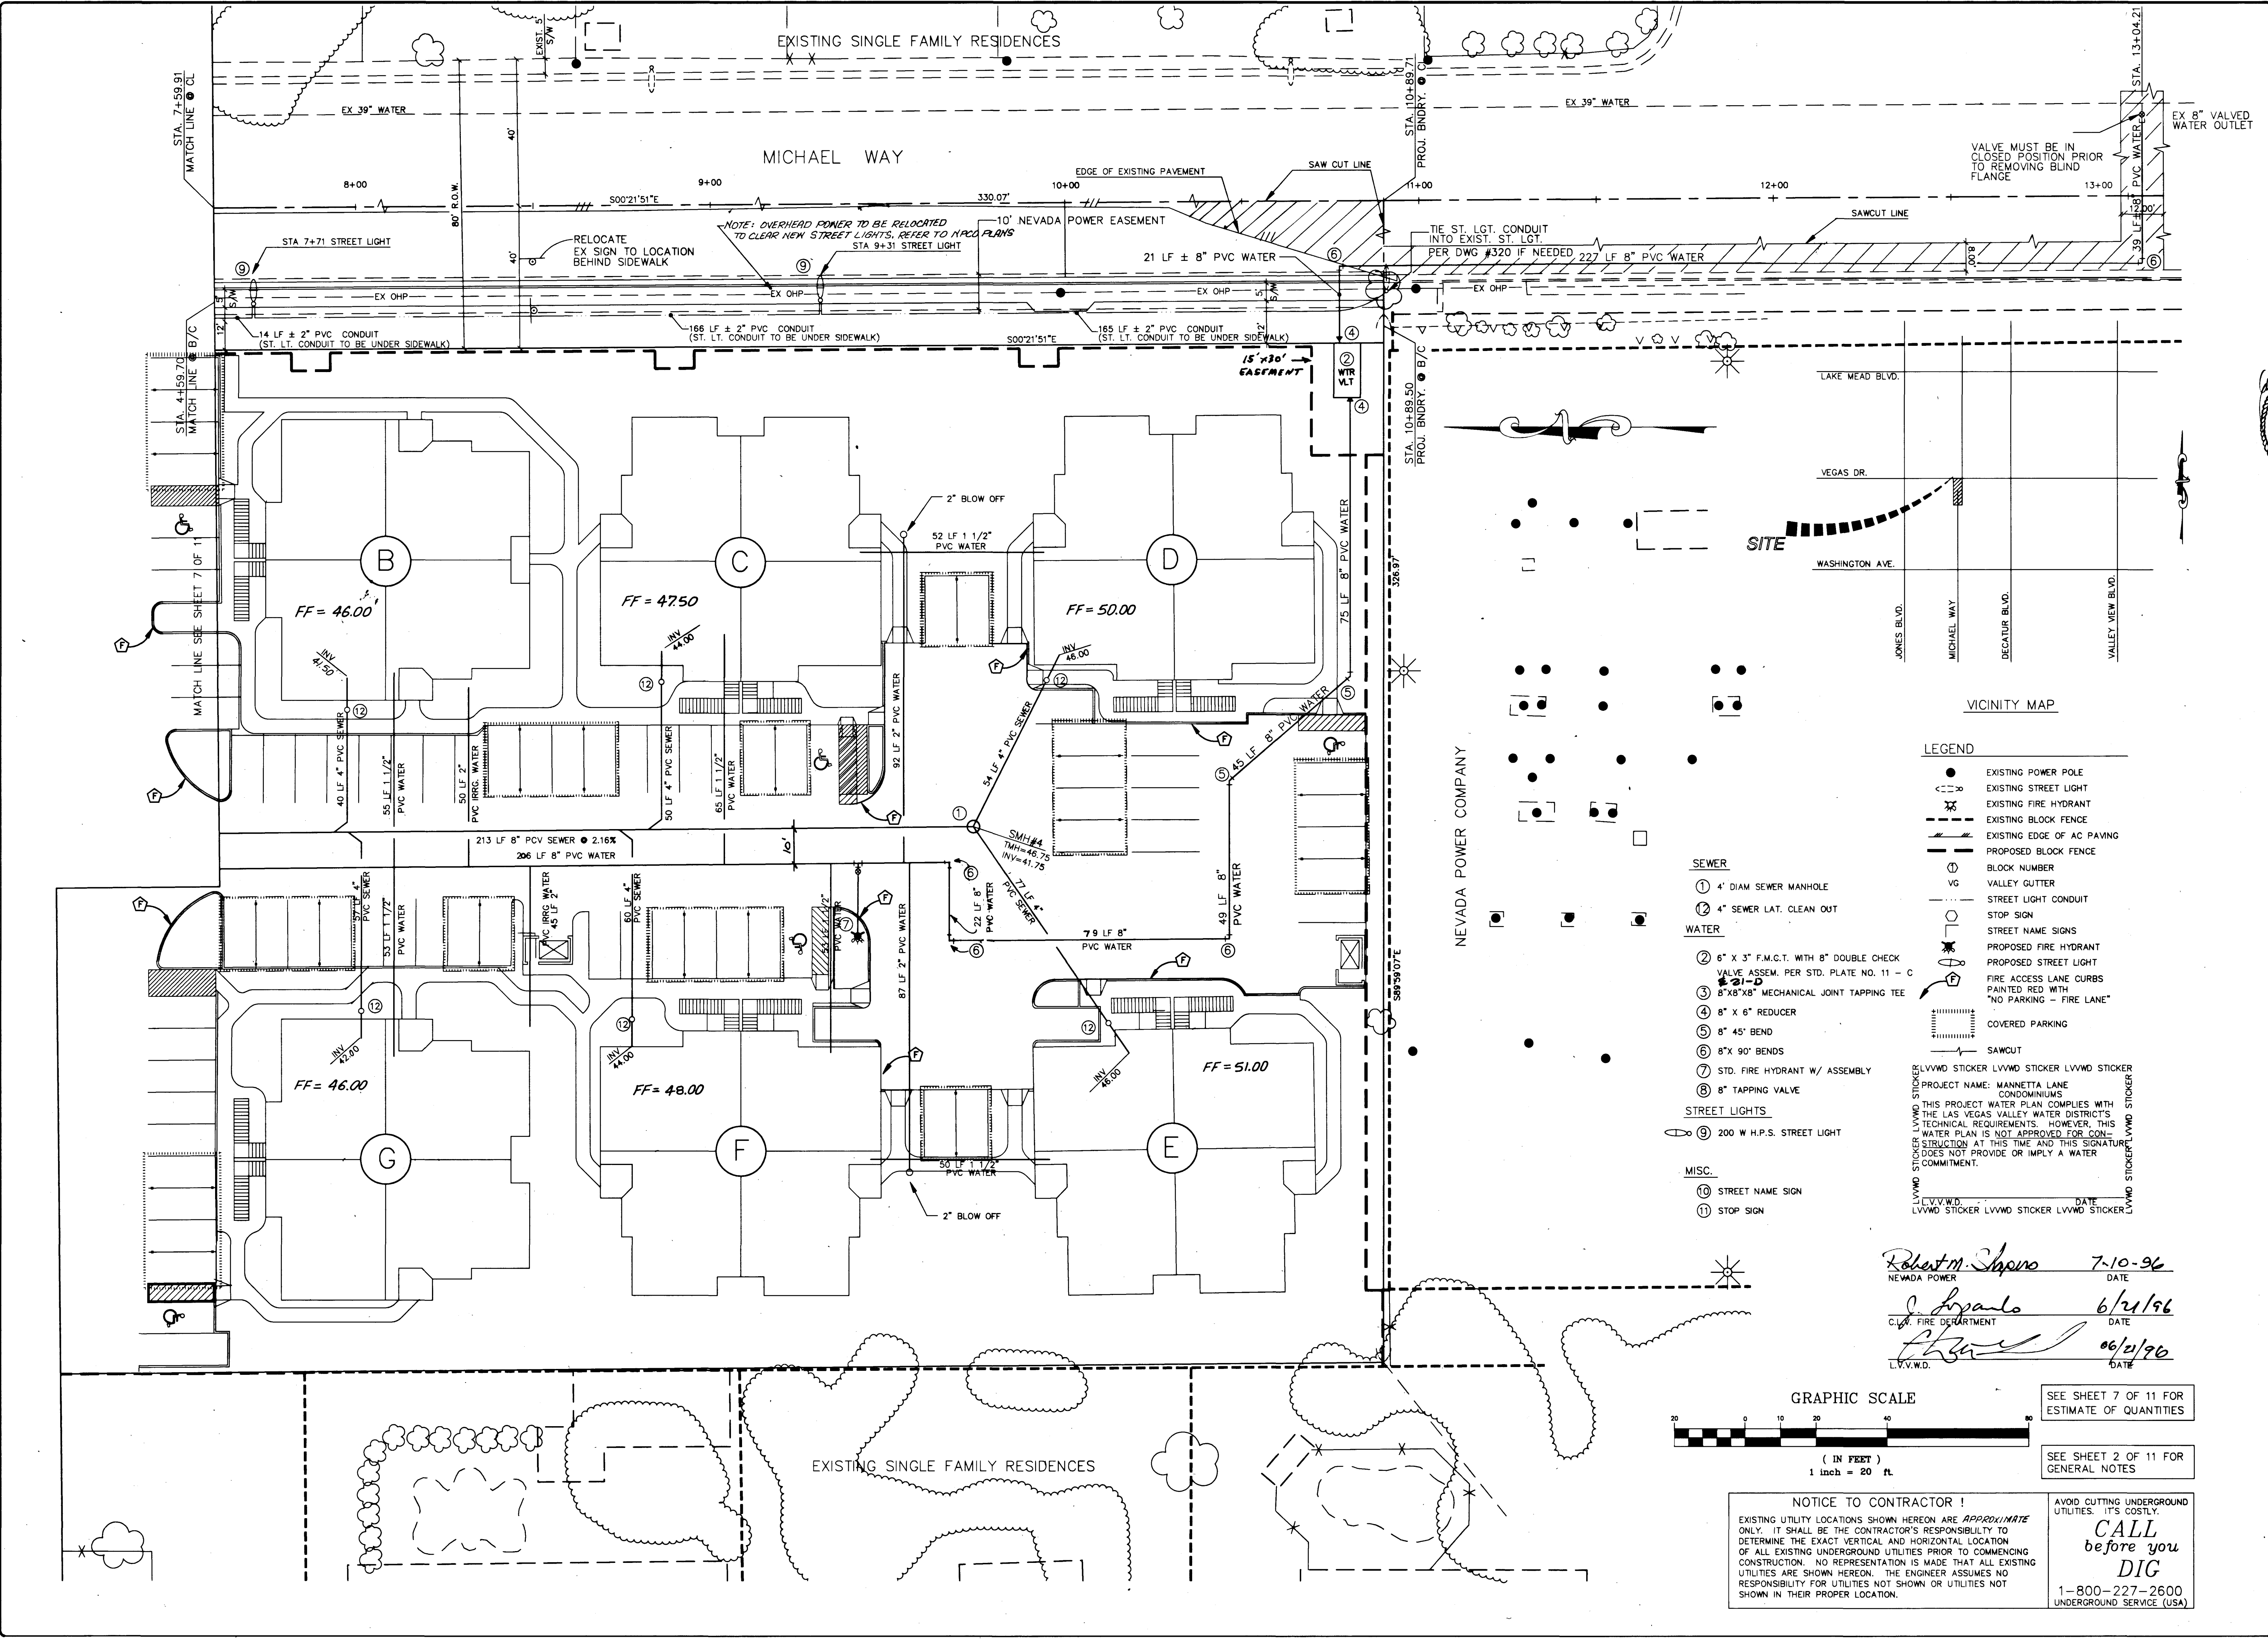

- LEGEND**
- EXISTING POWER POLE
 - EXISTING STREET LIGHT
 - EXISTING FIRE HYDRANT
 - EXISTING BLOCK FENCE
 - EXISTING EDGE OF AC PAVING
 - PROPOSED BLOCK FENCE
 - BLOCK NUMBER
 - VALLEY GUTTER
 - STREET LIGHT CONDUIT
 - STOP SIGN
 - STREET NAME SIGNS
 - PROPOSED FIRE HYDRANT
 - PROPOSED STREET LIGHT
 - FIRE ACCESS LANE CURBS PAINTED RED WITH "NO PARKING - FIRE LANE"
 - COVERED PARKING
 - SAWCUT
- SEWER**
- ① 4" DIAM SEWER MANHOLE
 - ② 4" SEWER LAT. CLEAN OUT
- WATER**
- ③ 6" X 3" F.M.C.T. WITH 8" DOUBLE CHECK VALVE ASSEM. PER STD. PLATE NO. 11 - C
 - ④ 8"X8"X8" MECHANICAL JOINT TAPPING TEE
 - ⑤ 8" X 6" REDUCER
 - ⑥ 8" 45° BEND
 - ⑦ 8"X 90° BENDS
 - ⑧ STD. FIRE HYDRANT W/ ASSEMBLY
 - ⑨ 8" TAPPING VALVE
- STREET LIGHTS**
- ⑩ 200 W.H.P.S. STREET LIGHT
- MISC.**
- ⑪ STREET NAME SIGN
 - ⑫ STOP SIGN
- NOTES:**
- LVWD STICKER LVWD STICKER LVWD STICKER
 - PROJECT NAME: MANNETTA LANE CONDOMINIUMS
 - THIS PROJECT WATER PLAN COMPLIES WITH THE LAS VEGAS VALLEY WATER DISTRICTS TECHNICAL REQUIREMENTS. HOWEVER, THIS WATER PLAN IS NOT APPROVED FOR CONSTRUCTION AT THIS TIME AND THIS SIGNATURE DOES NOT PROVIDE OR IMPLY A WATER COMMITMENT.
 - LVWD STICKER LVWD STICKER LVWD STICKER

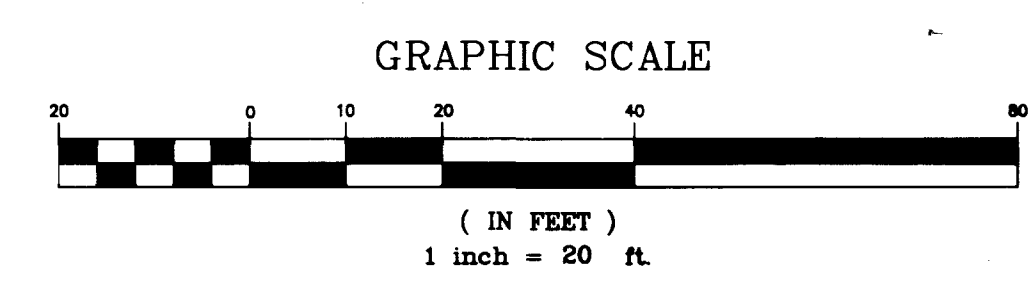

NOTICE TO CONTRACTOR !
EXISTING UTILITY LOCATIONS SHOWN HEREON ARE APPROXIMATE ONLY. IT SHALL BE THE CONTRACTOR'S RESPONSIBILITY TO DETERMINE THE EXACT VERTICAL AND HORIZONTAL LOCATION OF ALL EXISTING UNDERGROUND UTILITIES PRIOR TO COMMENCING CONSTRUCTION. NO REPRESENTATION IS MADE THAT ALL EXISTING UTILITIES ARE SHOWN HEREON. THE ENGINEER ASSUMES NO RESPONSIBILITY FOR UTILITIES NOT SHOWN OR UTILITIES NOT SHOWN IN THEIR PROPER LOCATION.

AVOID CUTTING UNDERGROUND UTILITIES. IT'S COSTLY.
CALL before you DIG
1-800-227-2600
UNDERGROUND SERVICE (USA)

APPROVAL

DATE

DESCRIPTION

REV.

RECOMMENDED

DATE

DESERT EAGLE PROPERTIES

MANNETTA LANE CONDOMINIUMS

MASTER UTILITY PLAN

SHEET 9

SH 9 OF 11

307-V2655

