


(A CONDOMINIUM DEVELOPMENT AND COMMON INTEREST COMMUNITY)
A PORTION OF THE NORTHEAST ONE-QUARTER (NE1/4) OF THE NORTHWEST ONE-QUARTER (NW 1/4) OF
SECTION 25, TOWNSHIP 20 SOUTH, RANGE 60 EAST, M.D.B. & M., CITY OF LAS VEGAS, CLARK COUNTY, NEVADA
LOT 1 OF PARCEL MAP: FILE 4, PAGE 50

LINE TABLE (THIS SHEET ONLY)

NUMBER	DIRECTION	DISTANCE
L101	N 00°30'45" W	18.00'
L102	N 89°29'15" E	36.00'
L103	S 00°30'45" E	18.00'
L104	S 89°29'15" W	36.00'
L105	S 89°29'15" W	18.00'
L106	S 00°30'45" E	18.00'
L107	S 00°30'45" E	18.00'
L108	S 89°29'15" W	18.00'
L109	S 00°21'51" E	18.00'
L110	N 89°38'09" E	36.00'
L111	N 00°21'51" W	18.00'
L112	S 89°38'09" W	36.00'
L113	S 89°29'15" W	18.00'
L114	S 00°30'45" E	36.00'
L115	N 89°29'15" E	18.00'
L116	S 00°30'45" E	36.00'
L117	S 89°38'09" W	18.00'
L118	S 00°21'51" E	36.00'
L119	S 89°38'09" W	18.00'
L120	S 00°21'51" E	36.00'
L121	S 89°29'15" W	18.00'
L122	S 00°30'45" E	36.00'
L123	S 89°29'15" W	18.00'
L124	S 00°30'45" E	36.00'
L125	S 89°38'09" W	18.00'
L126	S 00°21'51" E	18.00'
L127	N 89°38'09" E	18.00'
L128	S 00°21'51" E	18.00'
L129	S 89°38'09" W	18.00'
L130	S 00°21'51" E	18.00'
L131	S 89°38'09" W	18.00'
L132	S 00°21'51" E	18.00'
L133	N 00°00'53" E	18.00'
L134	N 89°59'07" W	36.00'
L135	N 00°00'53" E	18.00'
L136	S 89°59'07" E	36.55'
L137	N 89°59'25" W	36.00'
L138	S 00°21'51" E	18.00'
L139	N 89°59'25" W	36.00'
L140	N 00°21'51" W	18.00'
L141	N 89°29'15" E	18.00'
L142	S 00°30'45" E	18.00'
L143	S 89°29'15" W	18.00'
L144	N 00°30'45" W	18.00'
L145	S 00°09'27" E	13.62'
L146	S 00°09'27" E	13.40'
L147	S 00°09'27" E	14.93'
L148	S 00°09'27" E	14.80'
L149	N 72°01'07" W	22.68'
L150	N 72°01'07" W	16.97'
L151	S 89°38'10" W	11.39'
L152	N 89°38'10" E	19.04'
L153	N 89°38'10" E	11.32'
L154	S 89°38'10" W	19.04'
L155	N 89°38'10" E	14.21'
L156	N 89°38'10" E	19.04'
L157	S 89°38'10" W	14.12'
L158	N 89°38'10" W	19.04'
L159	S 74°10'40" E	16.14'
L160	S 74°10'40" E	21.05'
L161	N 00°00'35" E	5.00'
L162	N 00°00'35" E	5.00'

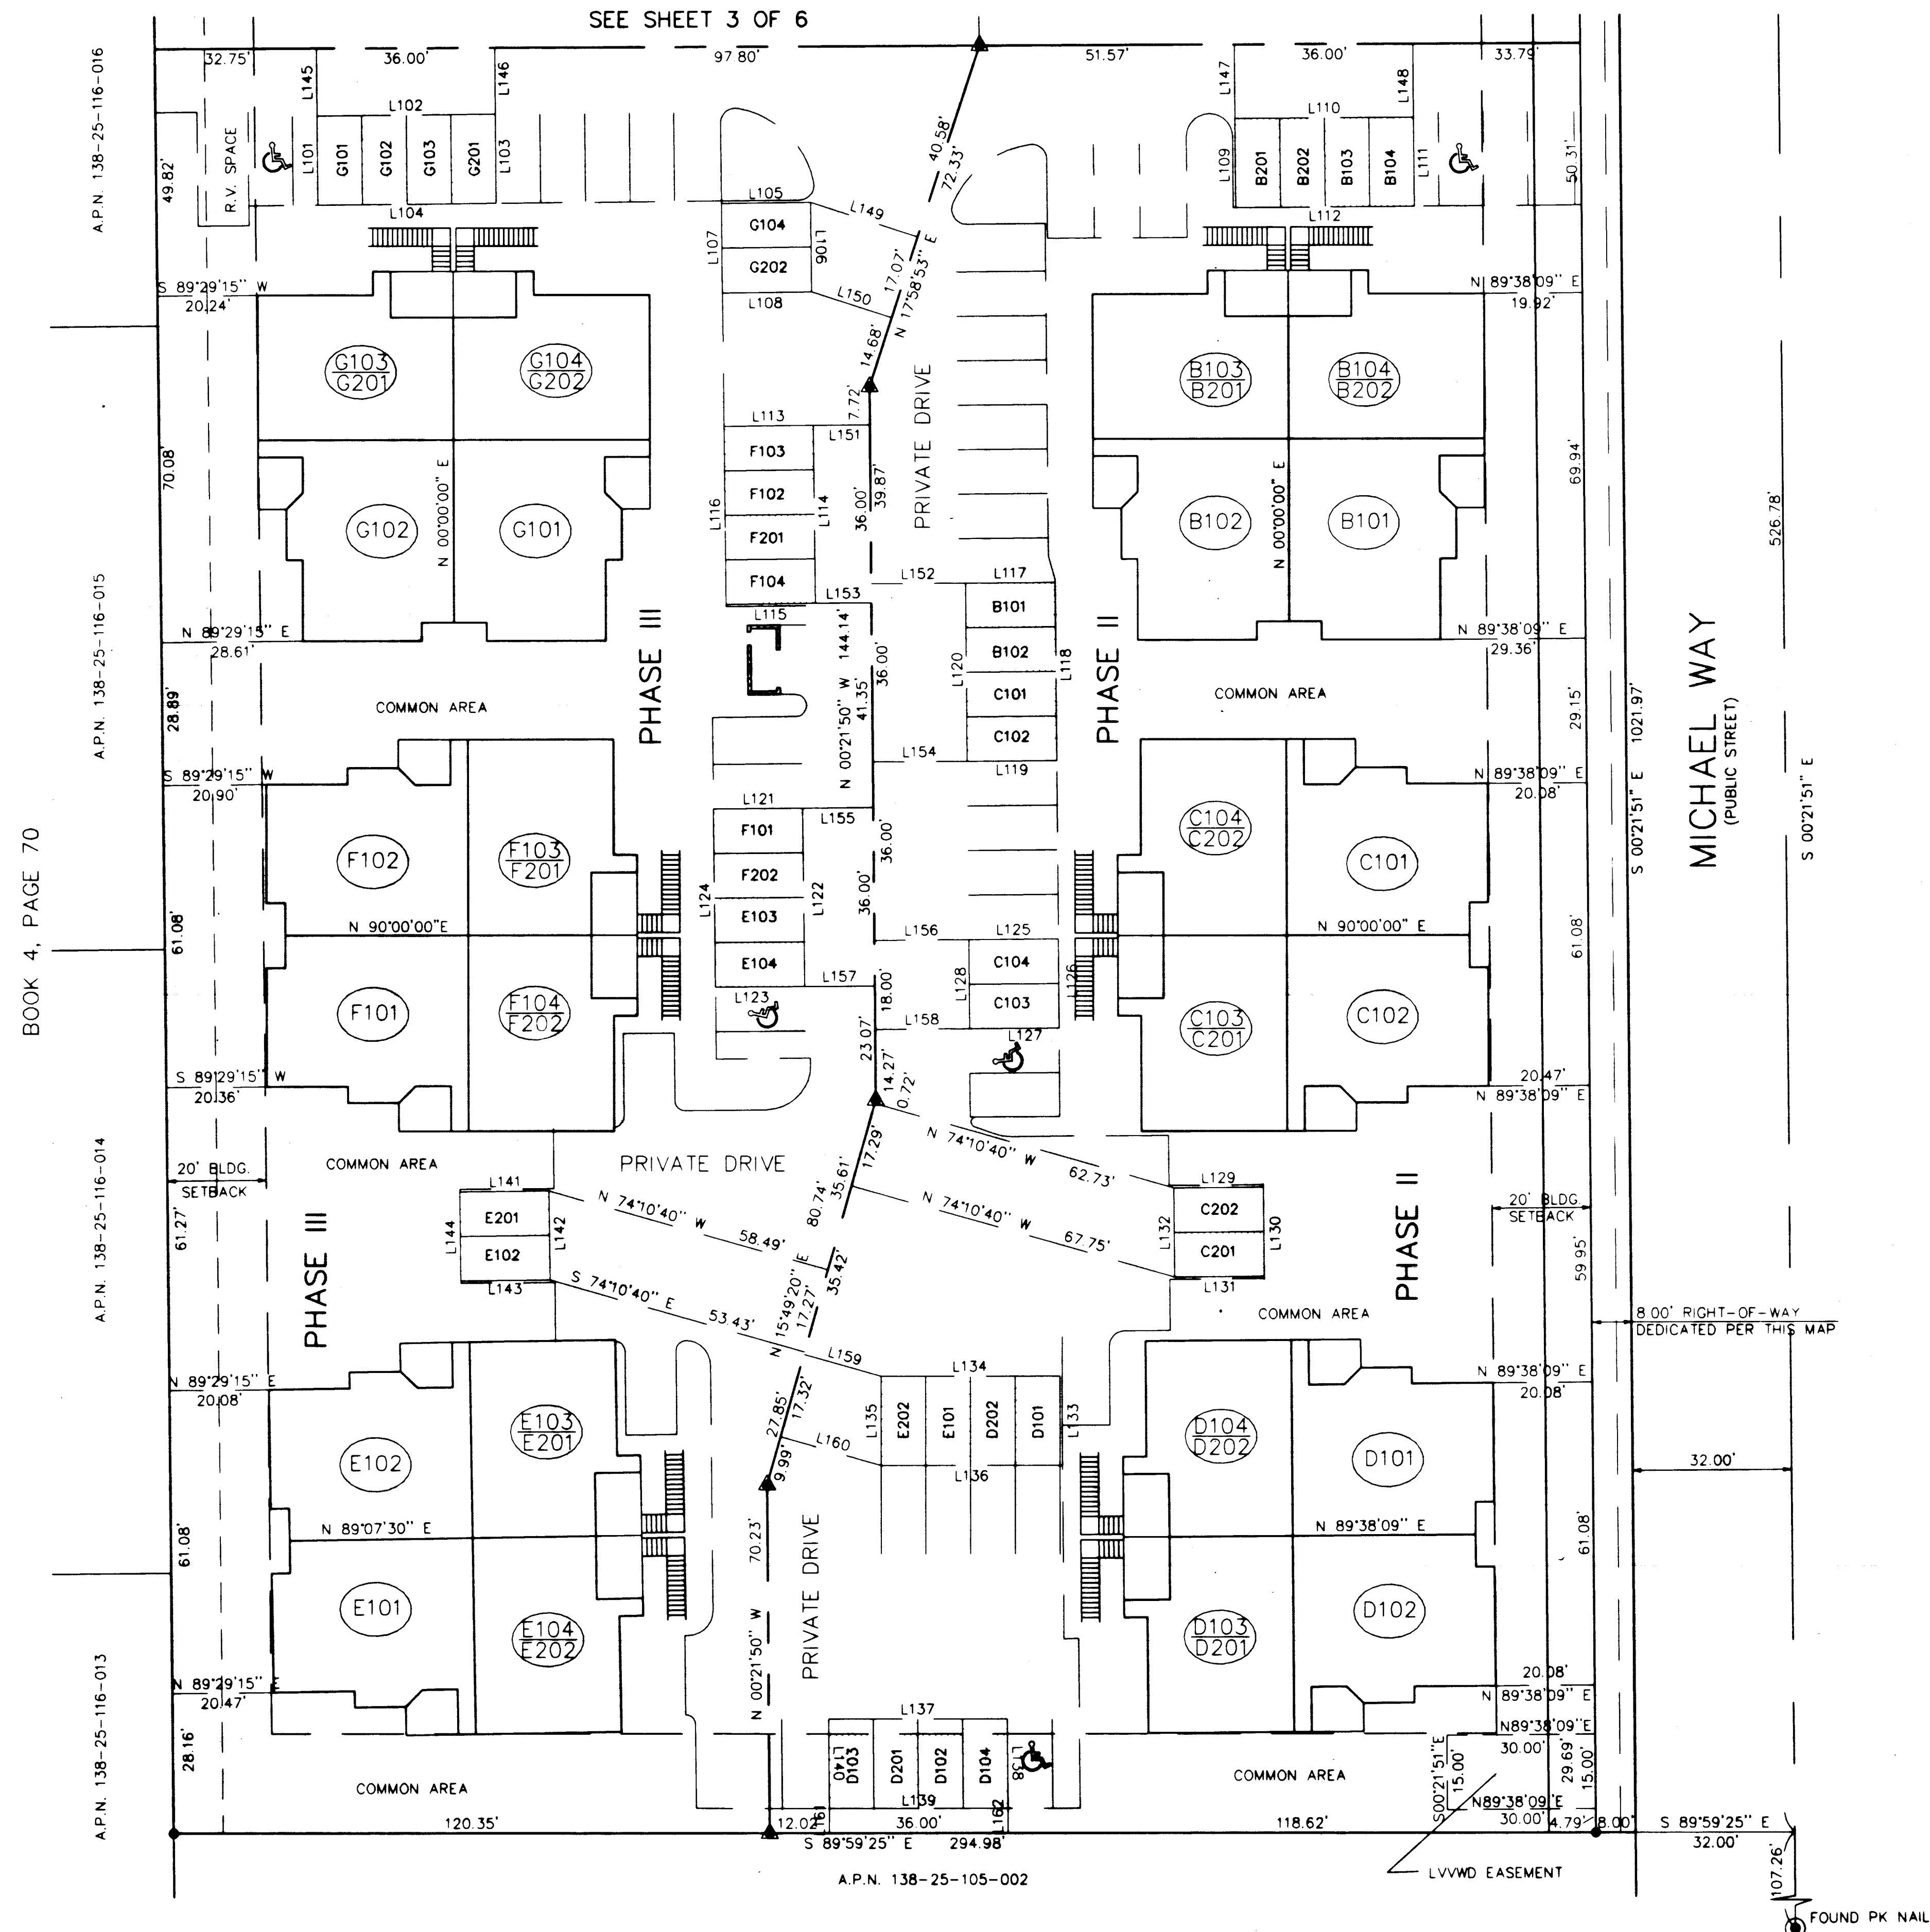

PLAY FOR 107-V2655 BOOK 81 PAGE 24

