



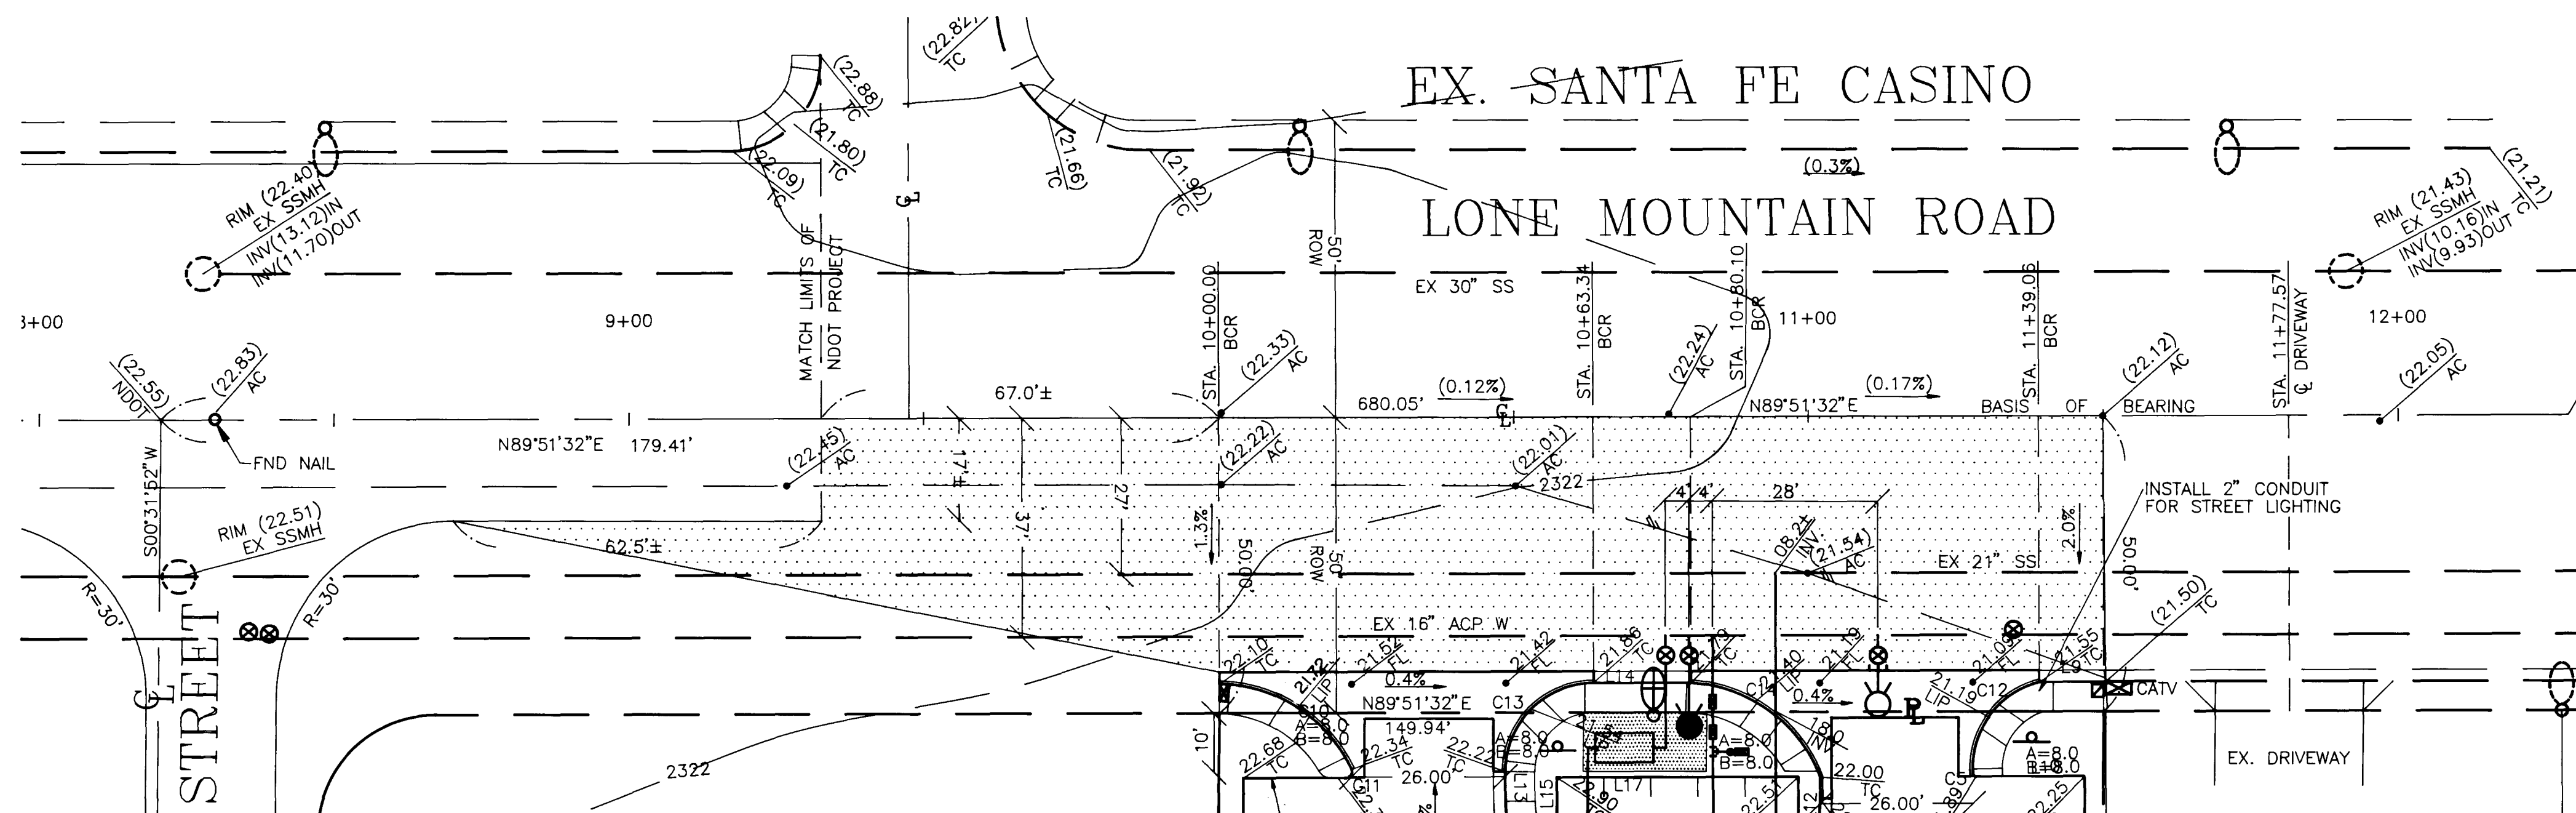

PLAN: LONE MOUNTAIN ROAD
SCALE: (HORIZ.) 1"=20'

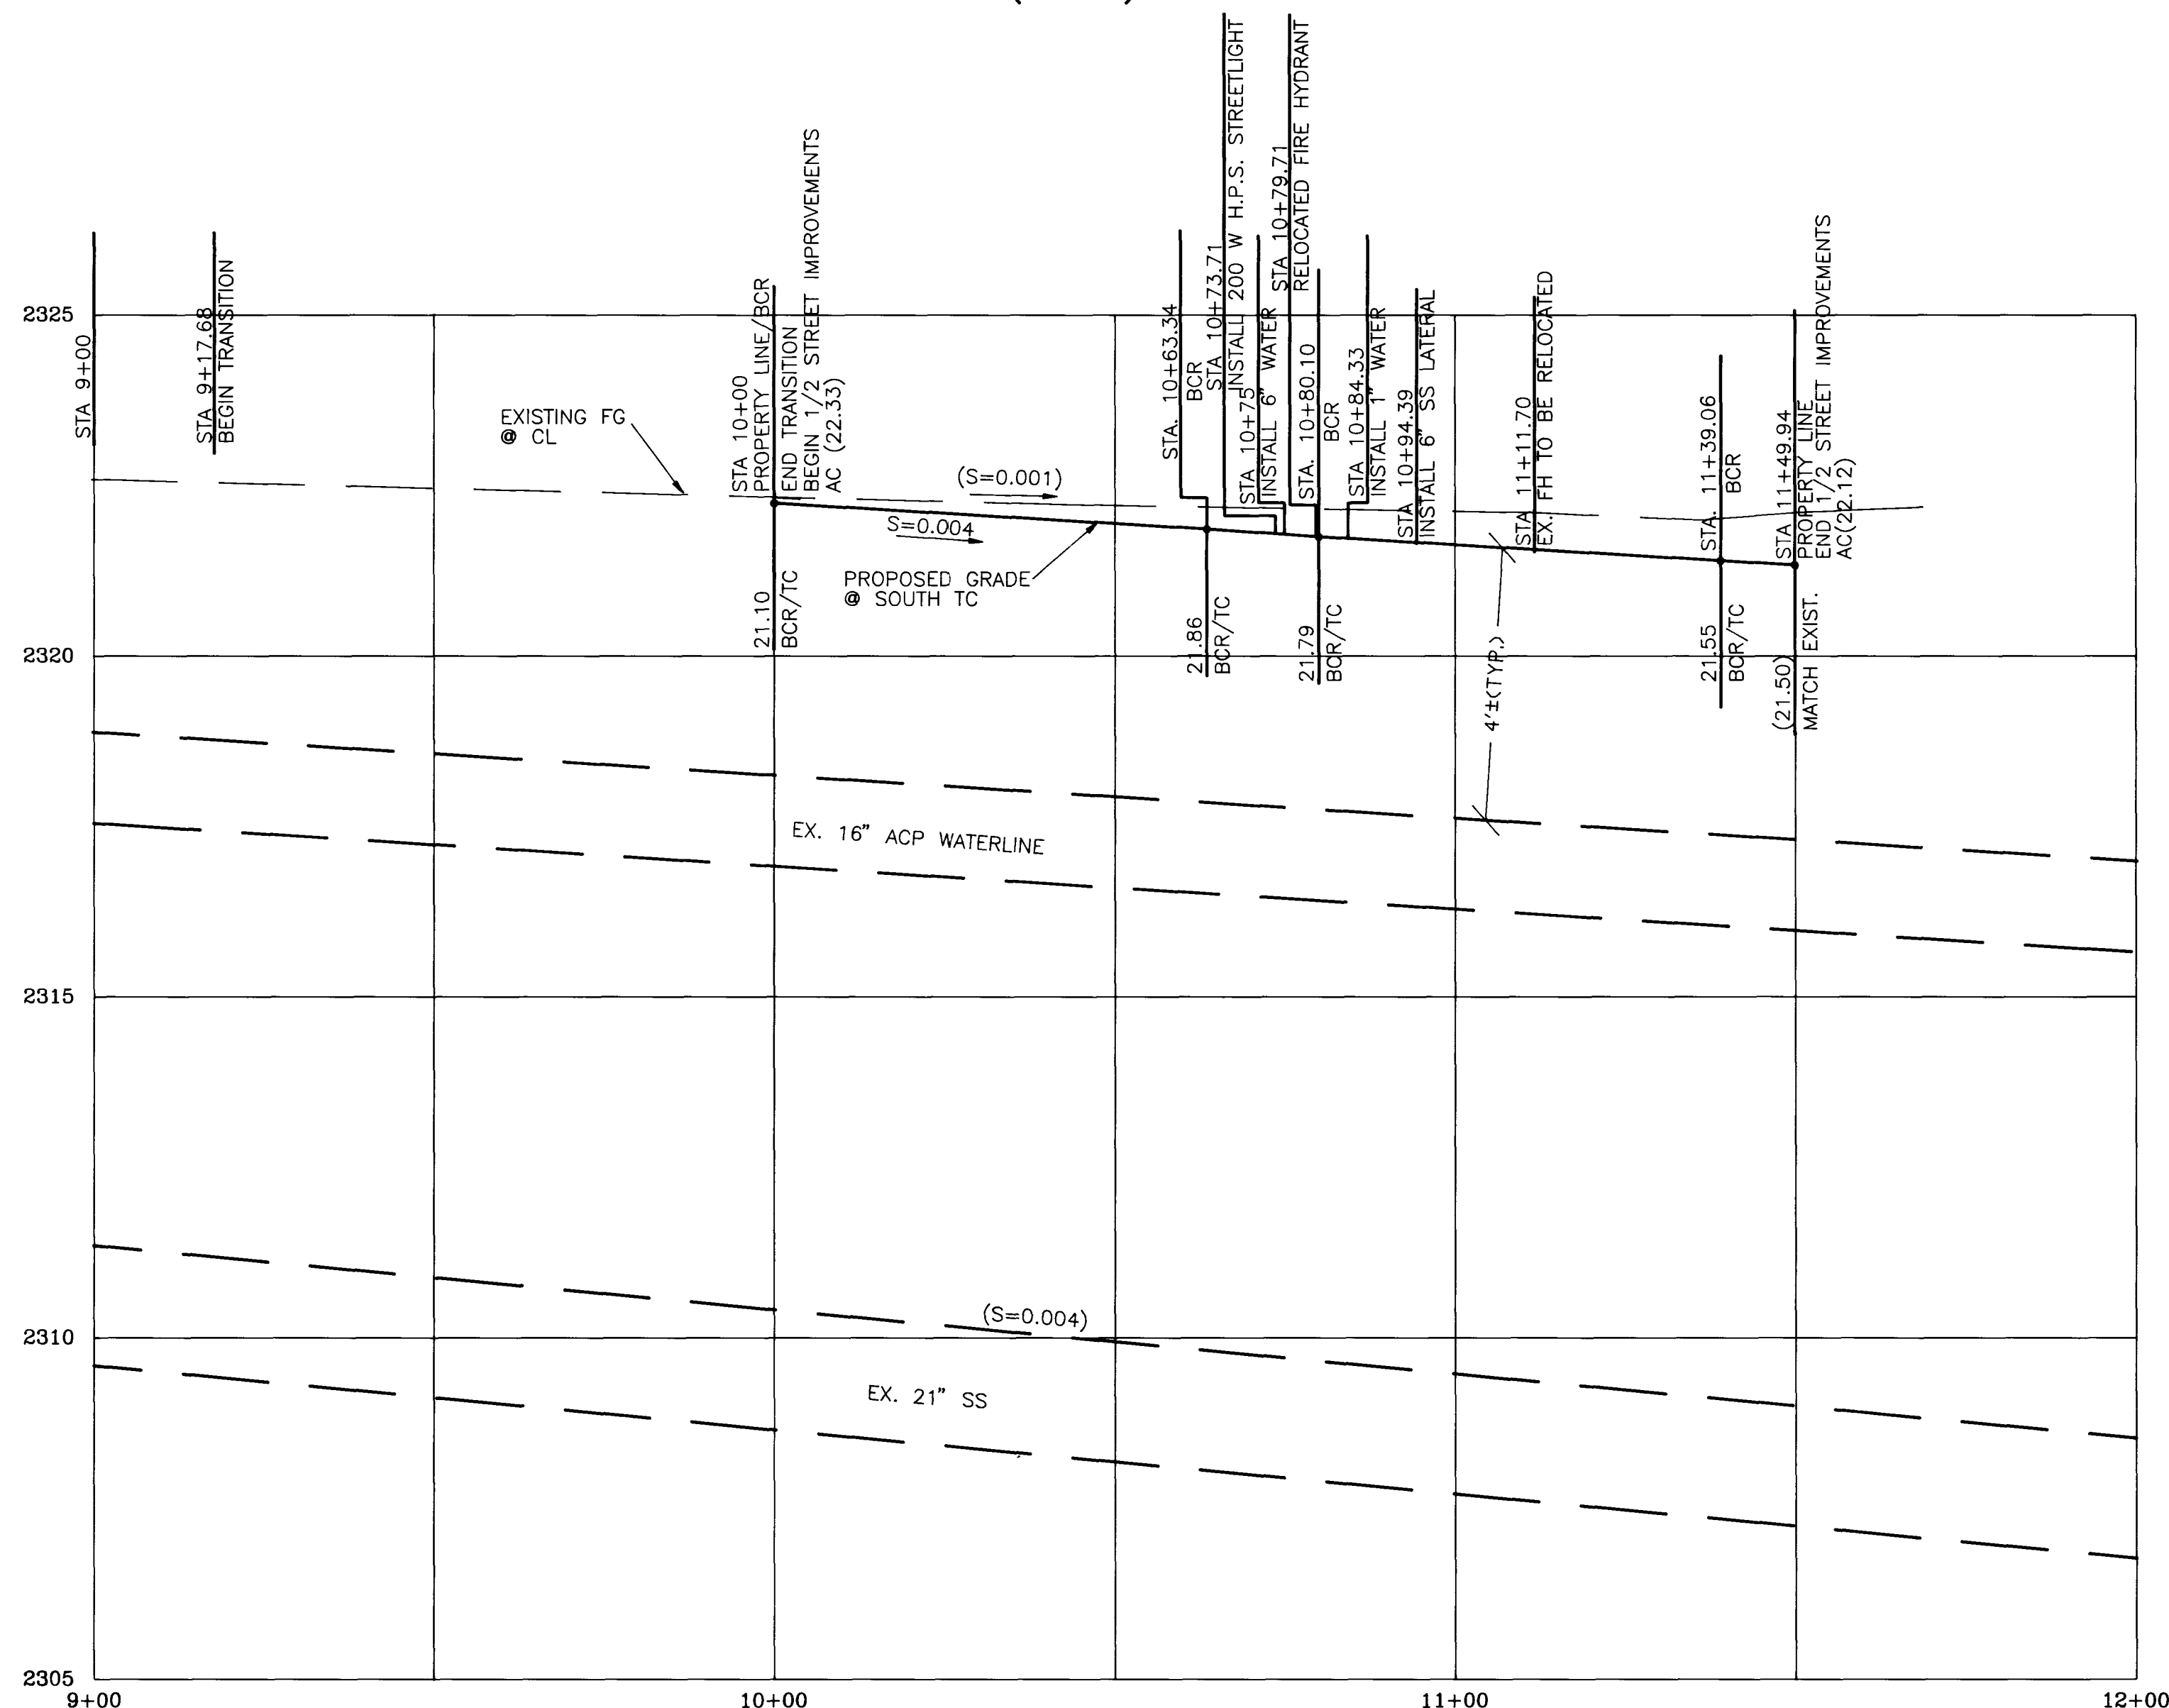

PROFILE: LONE MOUNTAIN ROAD
SCALE: (HORIZ.) 1"=20'
(VERT.) 1"=2'

BENCHMARK


CLV BM No. 1LV90 34SES
DESCRIPTION: RIVET & PLATE IN NORTH TOP OF CURB OF LONE MOUNTAIN ROAD & RAINBOW BLVD.
ELEVATION: 707.1986 M. (2317.780 FEET) NAVD 88

BASIS OF BEARINGS

N89°51'32"E BEING BEARING OF THE CENTERLINE OF LONE MOUNTAIN ROAD BETWEEN RAINBOW BOULEVARD AND SUNRAY STREET AS SHOWN ON BOOK 6, PAGE 99 OF PLATS
SECTION 3, T. 20 S., R. 60 E., M.D.M. CLARK COUNTY, NEVADA.


LEGEND

- PROPERTY LINE
- STREET CENTERLINE
- EX. CMU WALL
- RIGHT OF WAY
- SETBACK LINE
- SAWCUT LINE
- EXIST. CONC. CURBING
- EXIST. CONC. SIDEWALK
- EXIST. CONTOUR LINE
- EXIST. ELEVATION
- EXIST. FIRE HYDRANT
- EXIST. SS MANHOLE
- EXIST. STREET LIGHT
- POWER POLE
- W --- WATER LINE
- W --- EXISTING WATER LINE
- SS --- SEWER LINE
- SS --- EXISTING SEWER LINE
- SD --- EXIST. STORM DRAIN
- C --- EXISTING GAS LINE
- T --- EXISTING TELEPHONE CABLE
- UGP --- EXISTING UNDERGROUND POWER LINE
- DROP INLET (D.I.)
- 8" W --- WATER MAIN
- 8" SS --- SEWER MAIN
- NEW FIRE HYDRANT
- SS MANHOLE
- SS CLEANOUT
- HANDICAPPED PARKING
- NEW AC PAVEMENT
- PAINTED RED CURB
- HANDICAP ACCESS AISLE

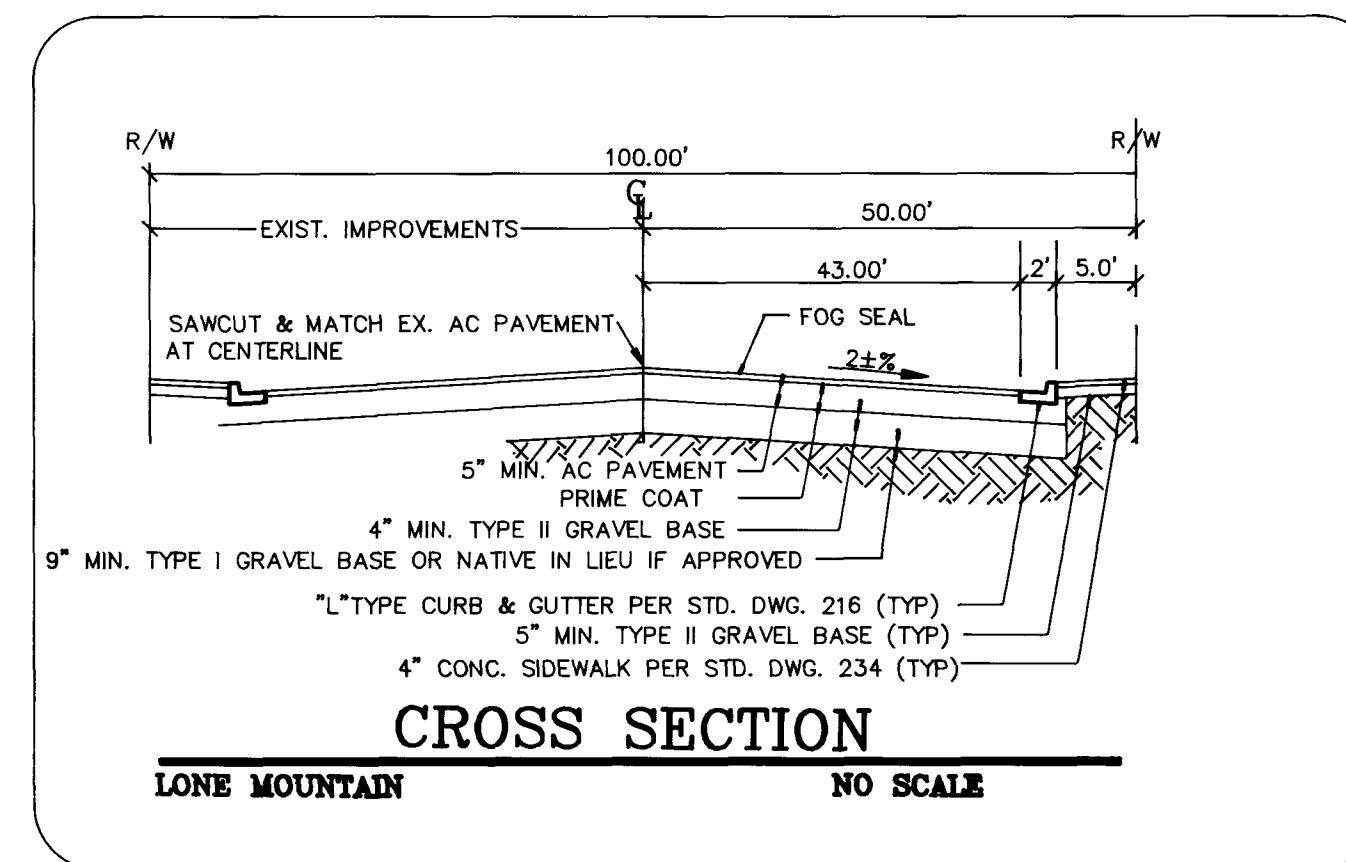

CROSS SECTION
LONE MOUNTAIN NO SCALE

NOTE: ALL UTILITY LOCATIONS ARE APPROXIMATE CONTRACTOR TO POT HOLE AND VERIFY LOCATION AND DEPTH PRIOR TO CONSTRUCTION.

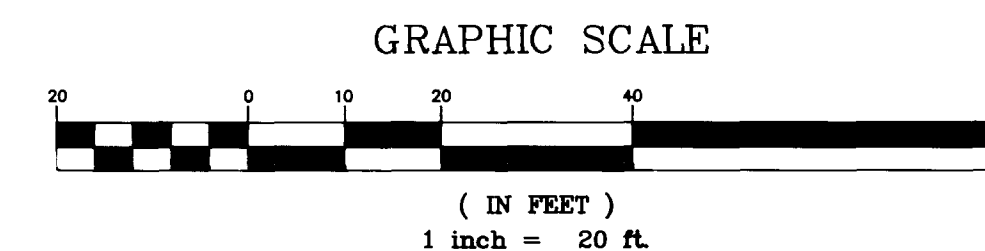

Job No.	
FILE NO.	
REUSE OF DOCUMENTS	
THIS DOCUMENT, AND THE IDEAS AND CONCEPTS INCORPORATED HEREIN, AS AN INSTRUMENT OF PROFESSIONAL SERVICE, IS THE PROPERTY OF DYER ENGINEERING, INC. AND IS NOT TO BE USED, IN WHOLE OR IN PART, FOR ANY OTHER PROJECT WITHOUT THE WRITTEN AUTHORIZATION OF DYER ENGINEERING, INC.	
APPROVED	
REVISIONS	DESCRIPTION
NO.	DATE
DYER ENGINEERING INC. WATER RIGHTS CIVIL ENGINEERS LAND USE PLANNING 7410 SOUTH RAINBOW BLVD., SUITE 8 LAS VEGAS, NEVADA 89118 TEL: (702) 254-2500 FAX: (702) 254-2505	
PLAN & PROFILE - LONE MOUNTAIN CHILD CARE CENTER LONE MOUNTAIN AND RAINBOW APN: 138-03-510-004 CITY OF LAS VEGAS, NEVADA	
JOB No. 931	
DATE: 2-6-98	
VERT. SCALE: 1"=2'	
HORIZ. SCALE: 1"=20'	
DRAWN BY: CA	
CHECKED BY: PBJ/DD	
SHEET	
4 OF 4	
FILE NO.	

