


CONSTRUCTION NOTES

No.	DESCRIPTION
301	TYPE 5 LANE LINE CC STD DWG 244A
302	TYPE 1 CENTERLINE CC STD DWG 244
303	STRIPE TURN LANES PER CC STD DWG 246
304	SIGN POST INSTALLATION CC STD DWG 249
305	PAINT CURB RED
306	INSTALL FIRE LANE SIGN PER MUTCD R8-3 18"x24"
307	INSTALL STOP SIGN PER MUTCD R-1 24"x24"
308	4" WHITE LANE STRIPE
309	INSTALL CHEVRON ALIGNMENT SIGN PER MUTCD W1-8

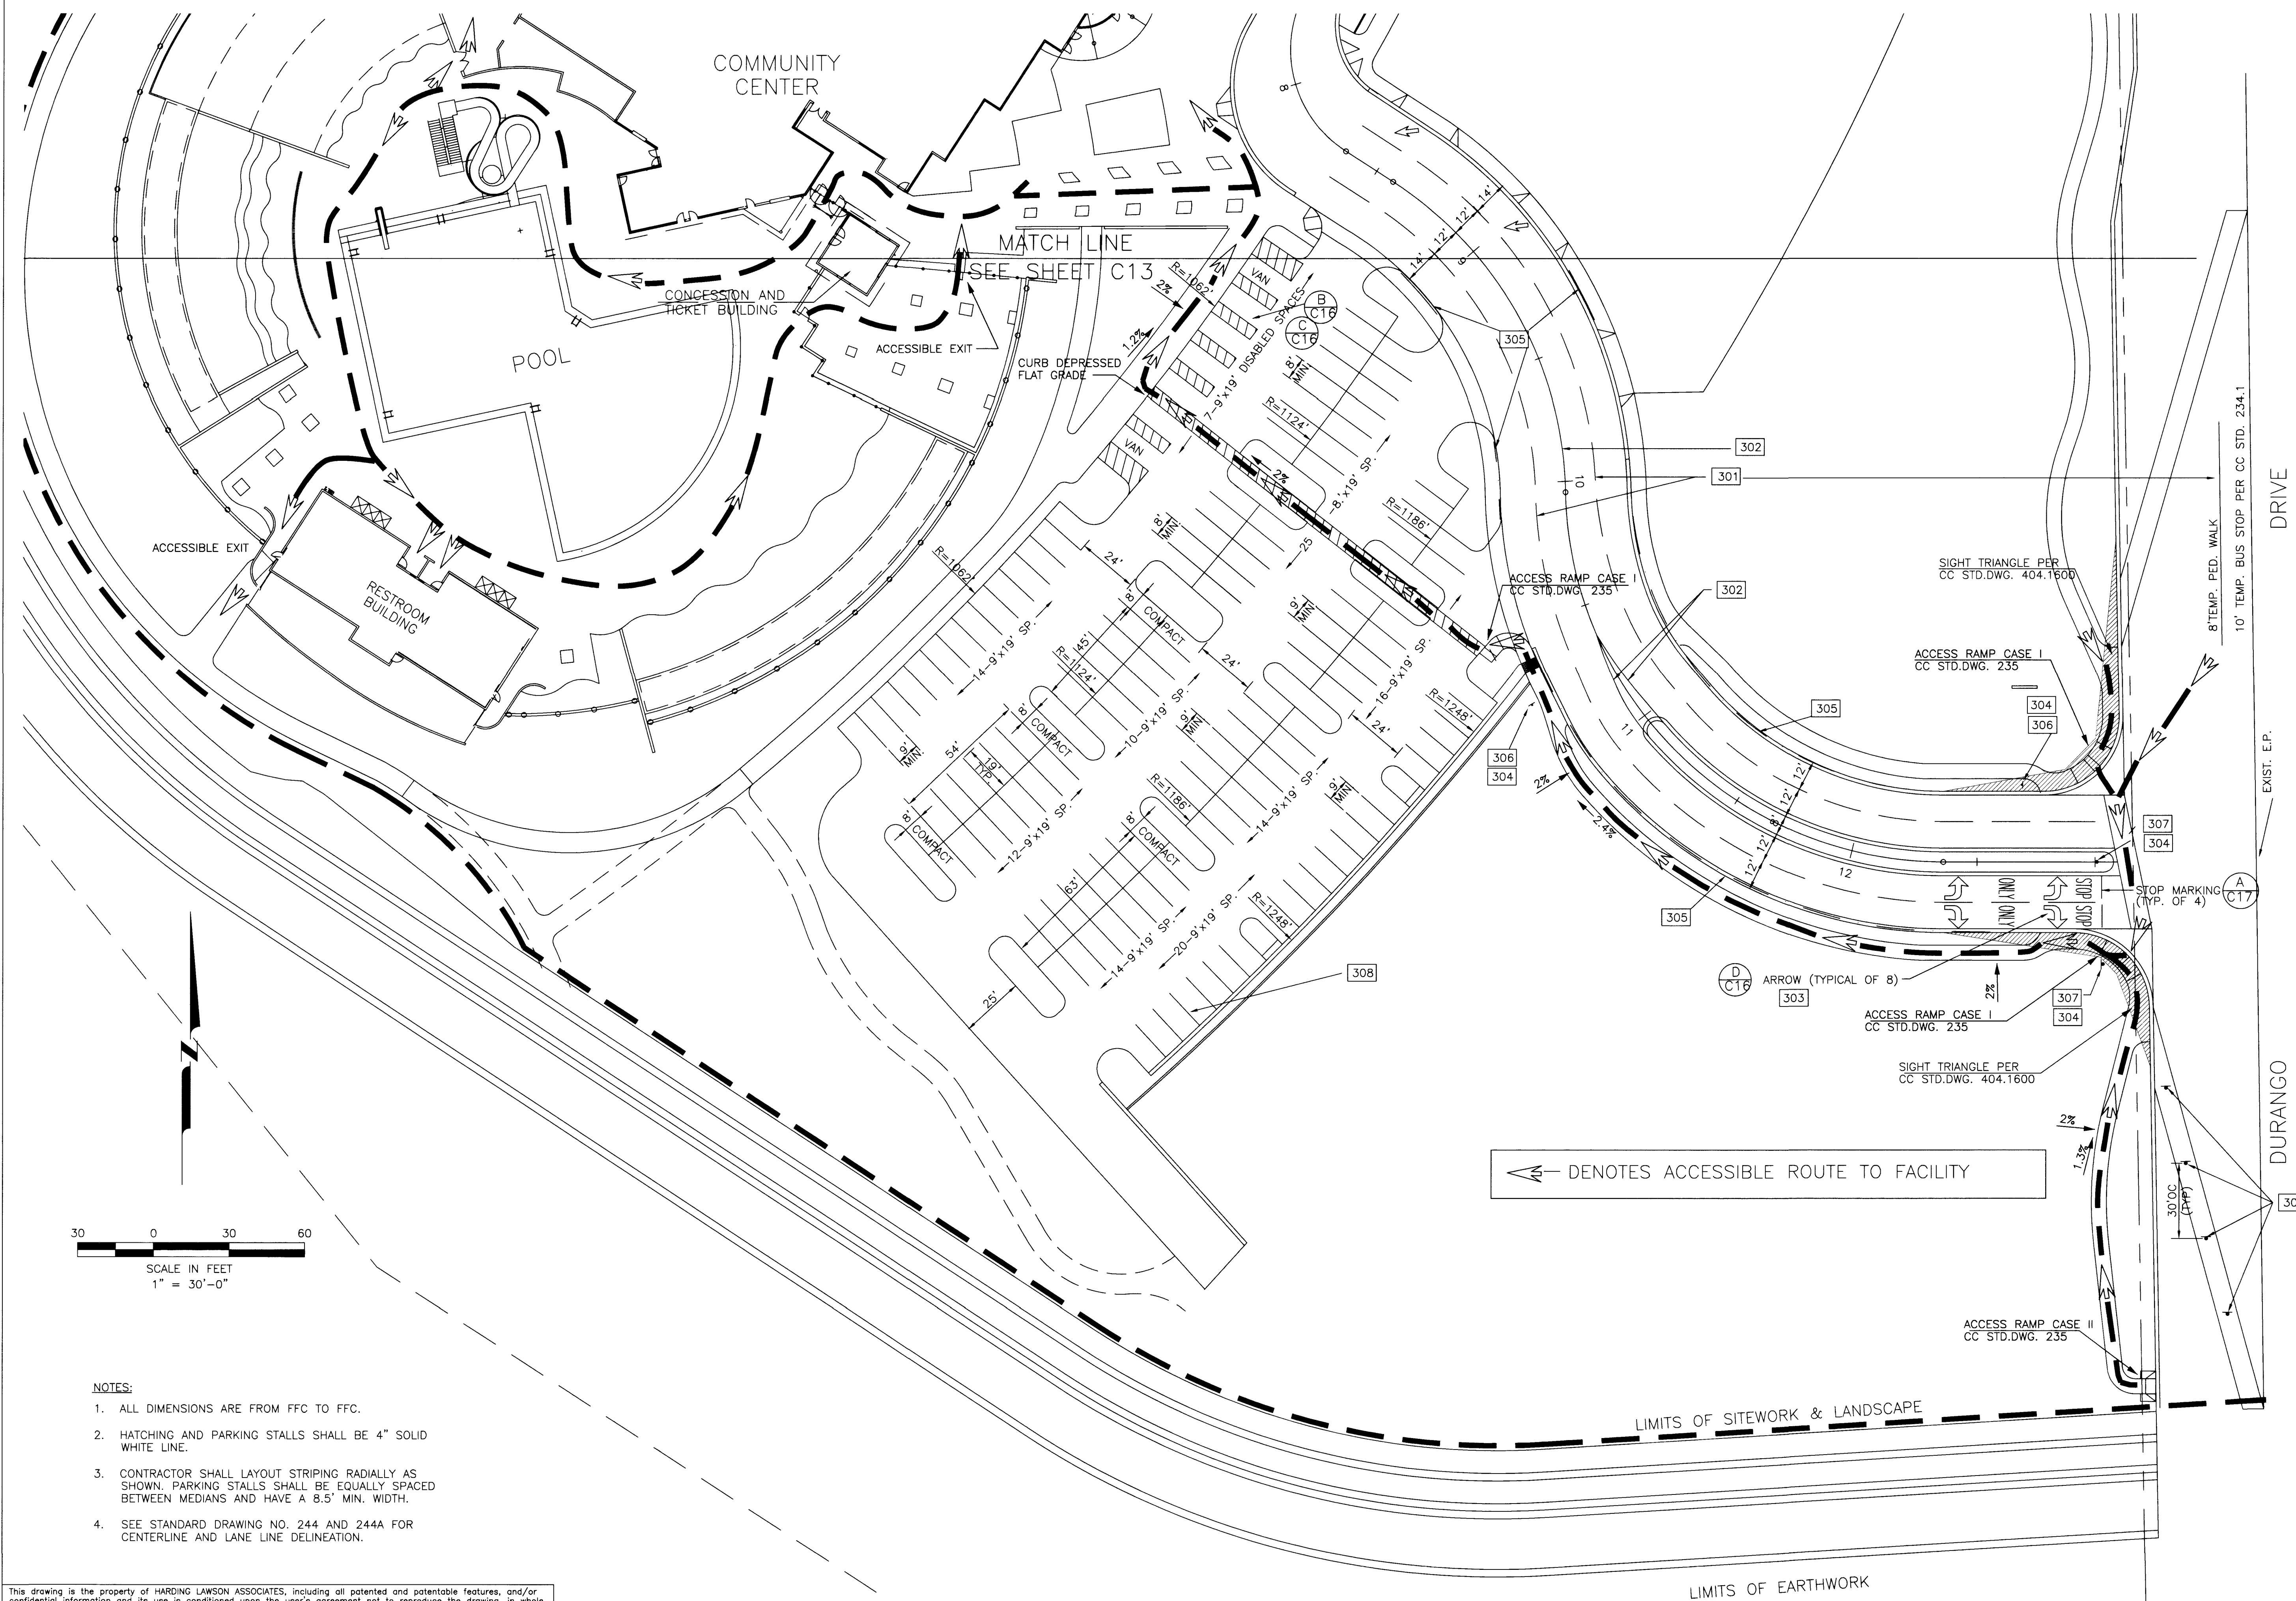

NOTES:

1. ALL DIMENSIONS ARE FROM FFC TO FFC.
2. HATCHING AND PARKING STALLS SHALL BE 4" SOLID WHITE LINE.
3. CONTRACTOR SHALL LAYOUT STRIPING RADIALLY AS SHOWN. PARKING STALLS SHALL BE EQUALLY SPACED BETWEEN MEDIANS AND HAVE A 8.5' MIN. WIDTH.
4. SEE STANDARD DRAWING NO. 244 AND 244A FOR CENTERLINE AND LANE LINE DELINEATION.

This drawing is the property of HARDING LAWSON ASSOCIATES, including all patented and patentable features, and/or confidential information and its use is conditioned upon the user's agreement not to reproduce the drawing, in whole or part, nor the material described thereon, nor the use of the drawing for any purpose other than specifically permitted in writing by HARDING LAWSON ASSOCIATES.

1	7/22/98	ADDENDUM 2	9/18/98	JHM	GAH	DRAWN:	JAC	PROJECT NO:	41712	FILE NAME:	CDSTRP2A.DWG
						ENGINEER:	JHM	SCALE:	1"=30'		
						CHECKED:		APPROVED:	Jhm		
NO. DATE	REVISIONS				BY	CHK	DATE:	9-16-98	DATE:	9/17/98	



Harding Lawson Associates

Engineering and
Environmental Services

5145 S. Arville St. Ste. A
Las Vegas, Nevada
(702) 251-5449

NORTHWEST FAMILY RECREATION CENTER

CITY OF LAS VEGAS
400 E. STEWART AVENUE
LAS VEGAS, NEVADA

ACCESSIBLE ROUTE
AND
STRIPING PLAN

DRAWING:	C15
SHEET:	15 of 17
REVISION NUMBER:	
DATE:	107-V2759

