
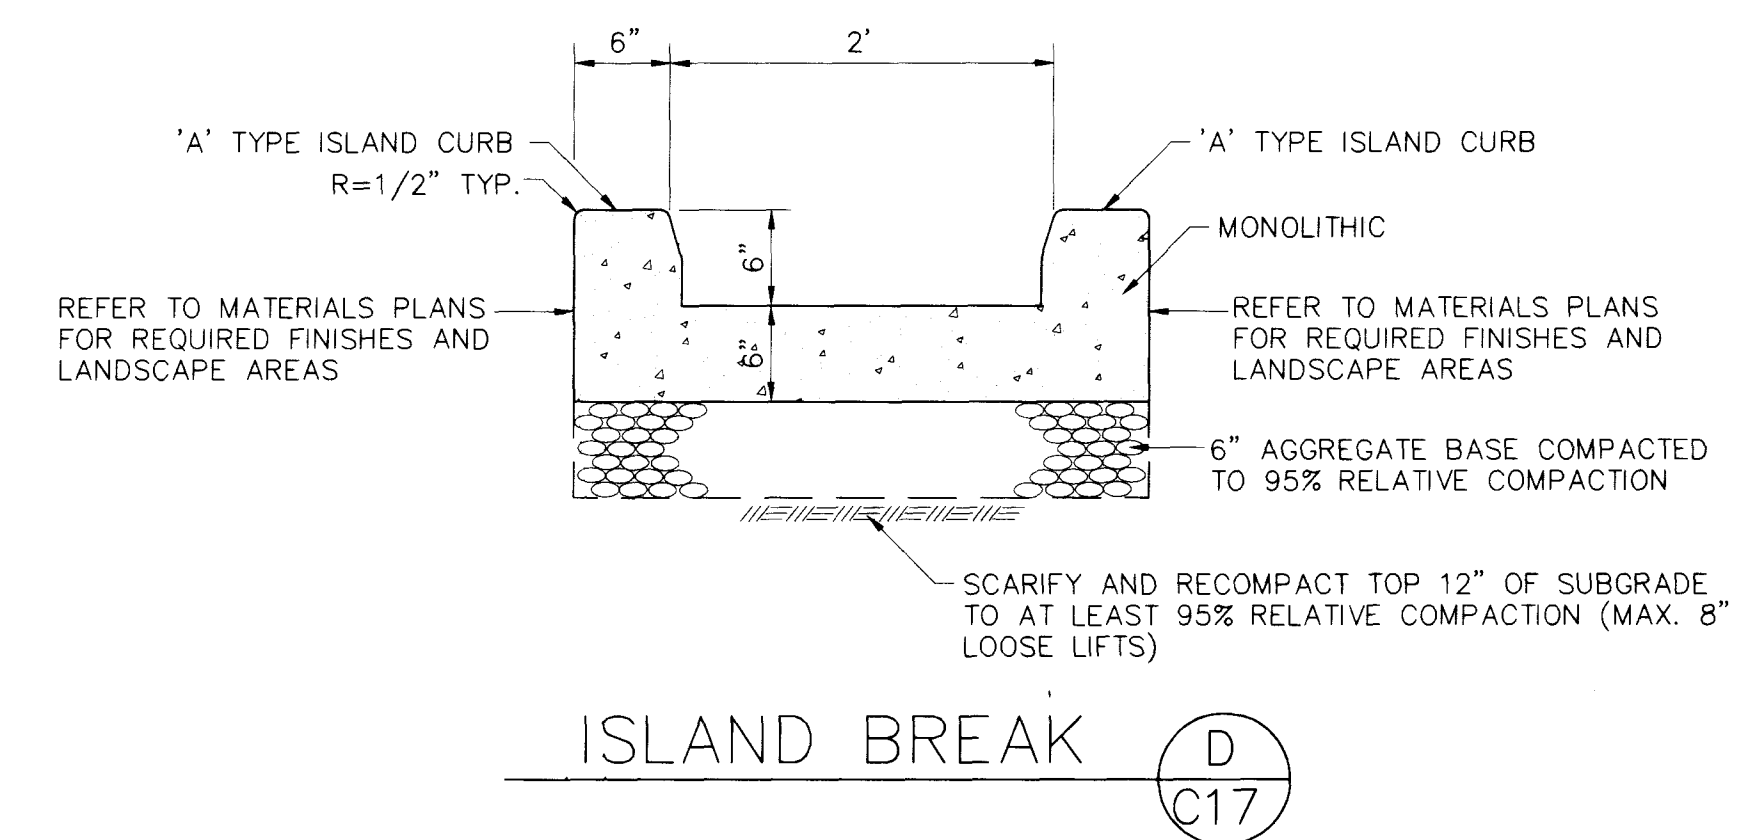
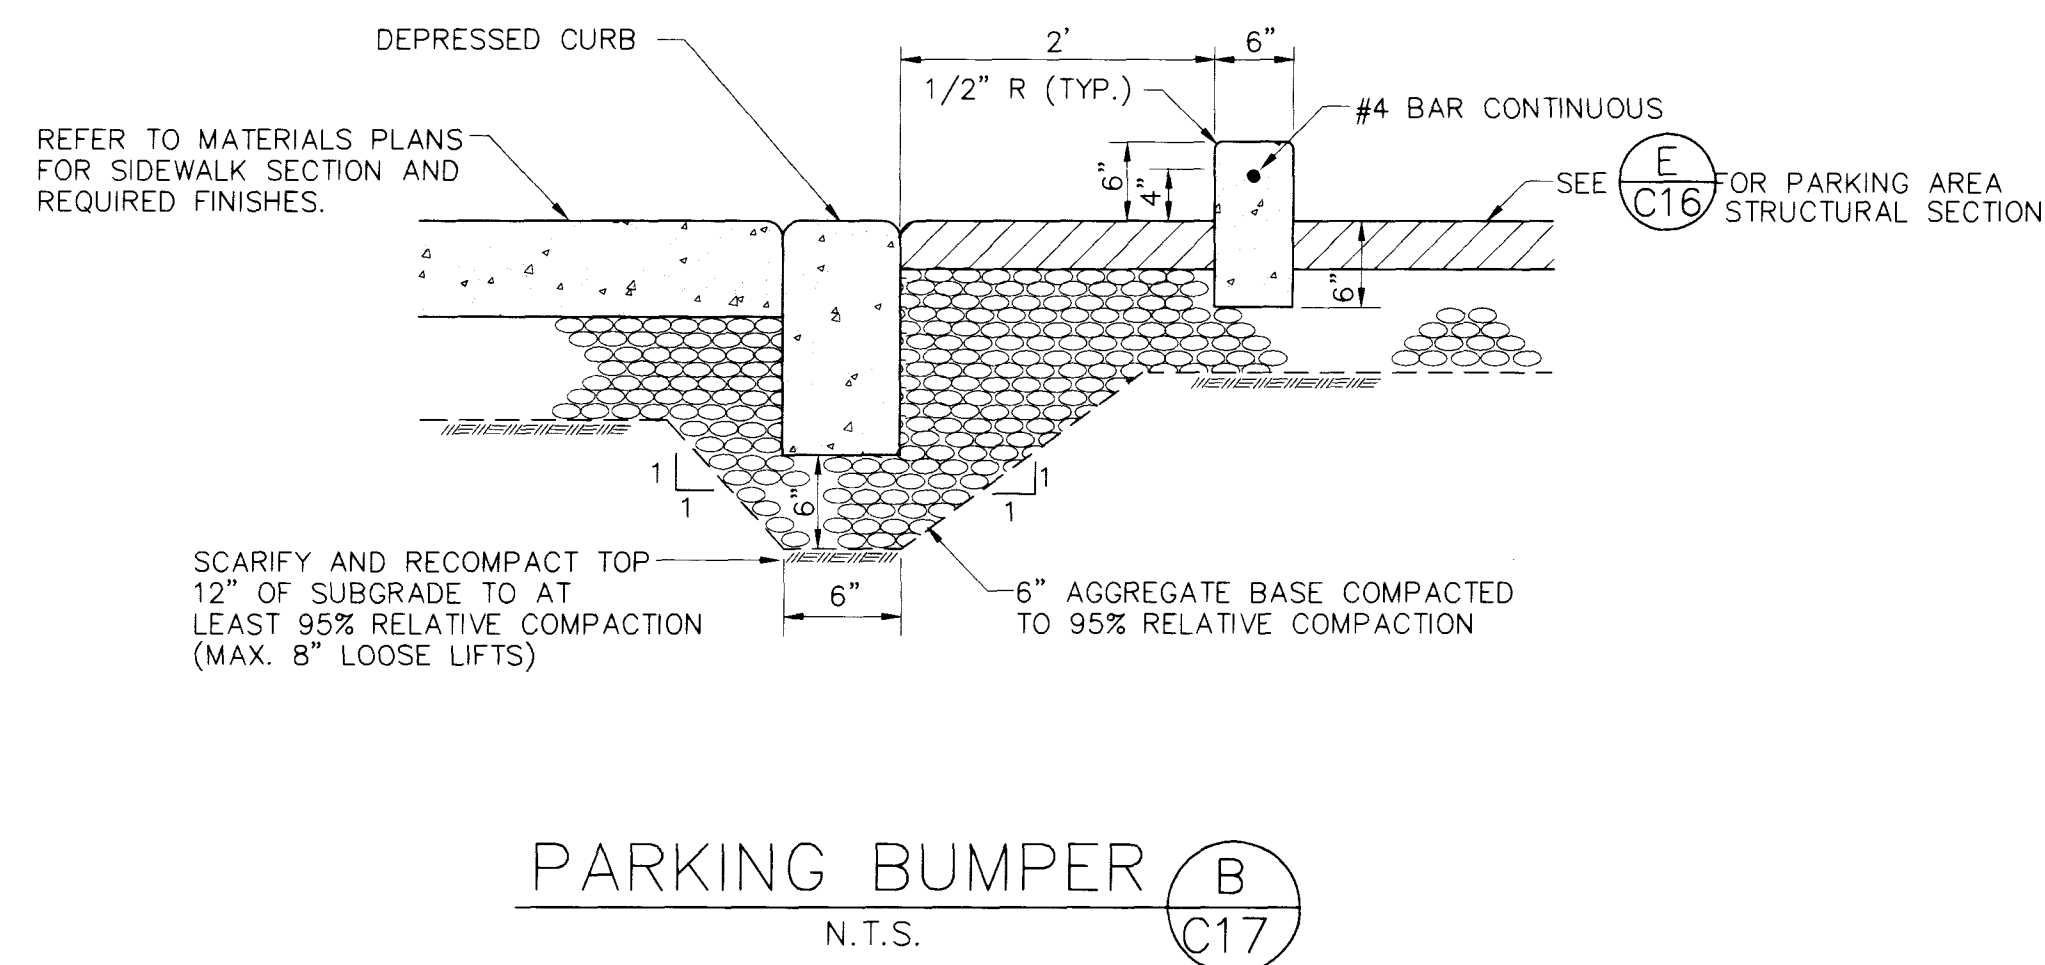
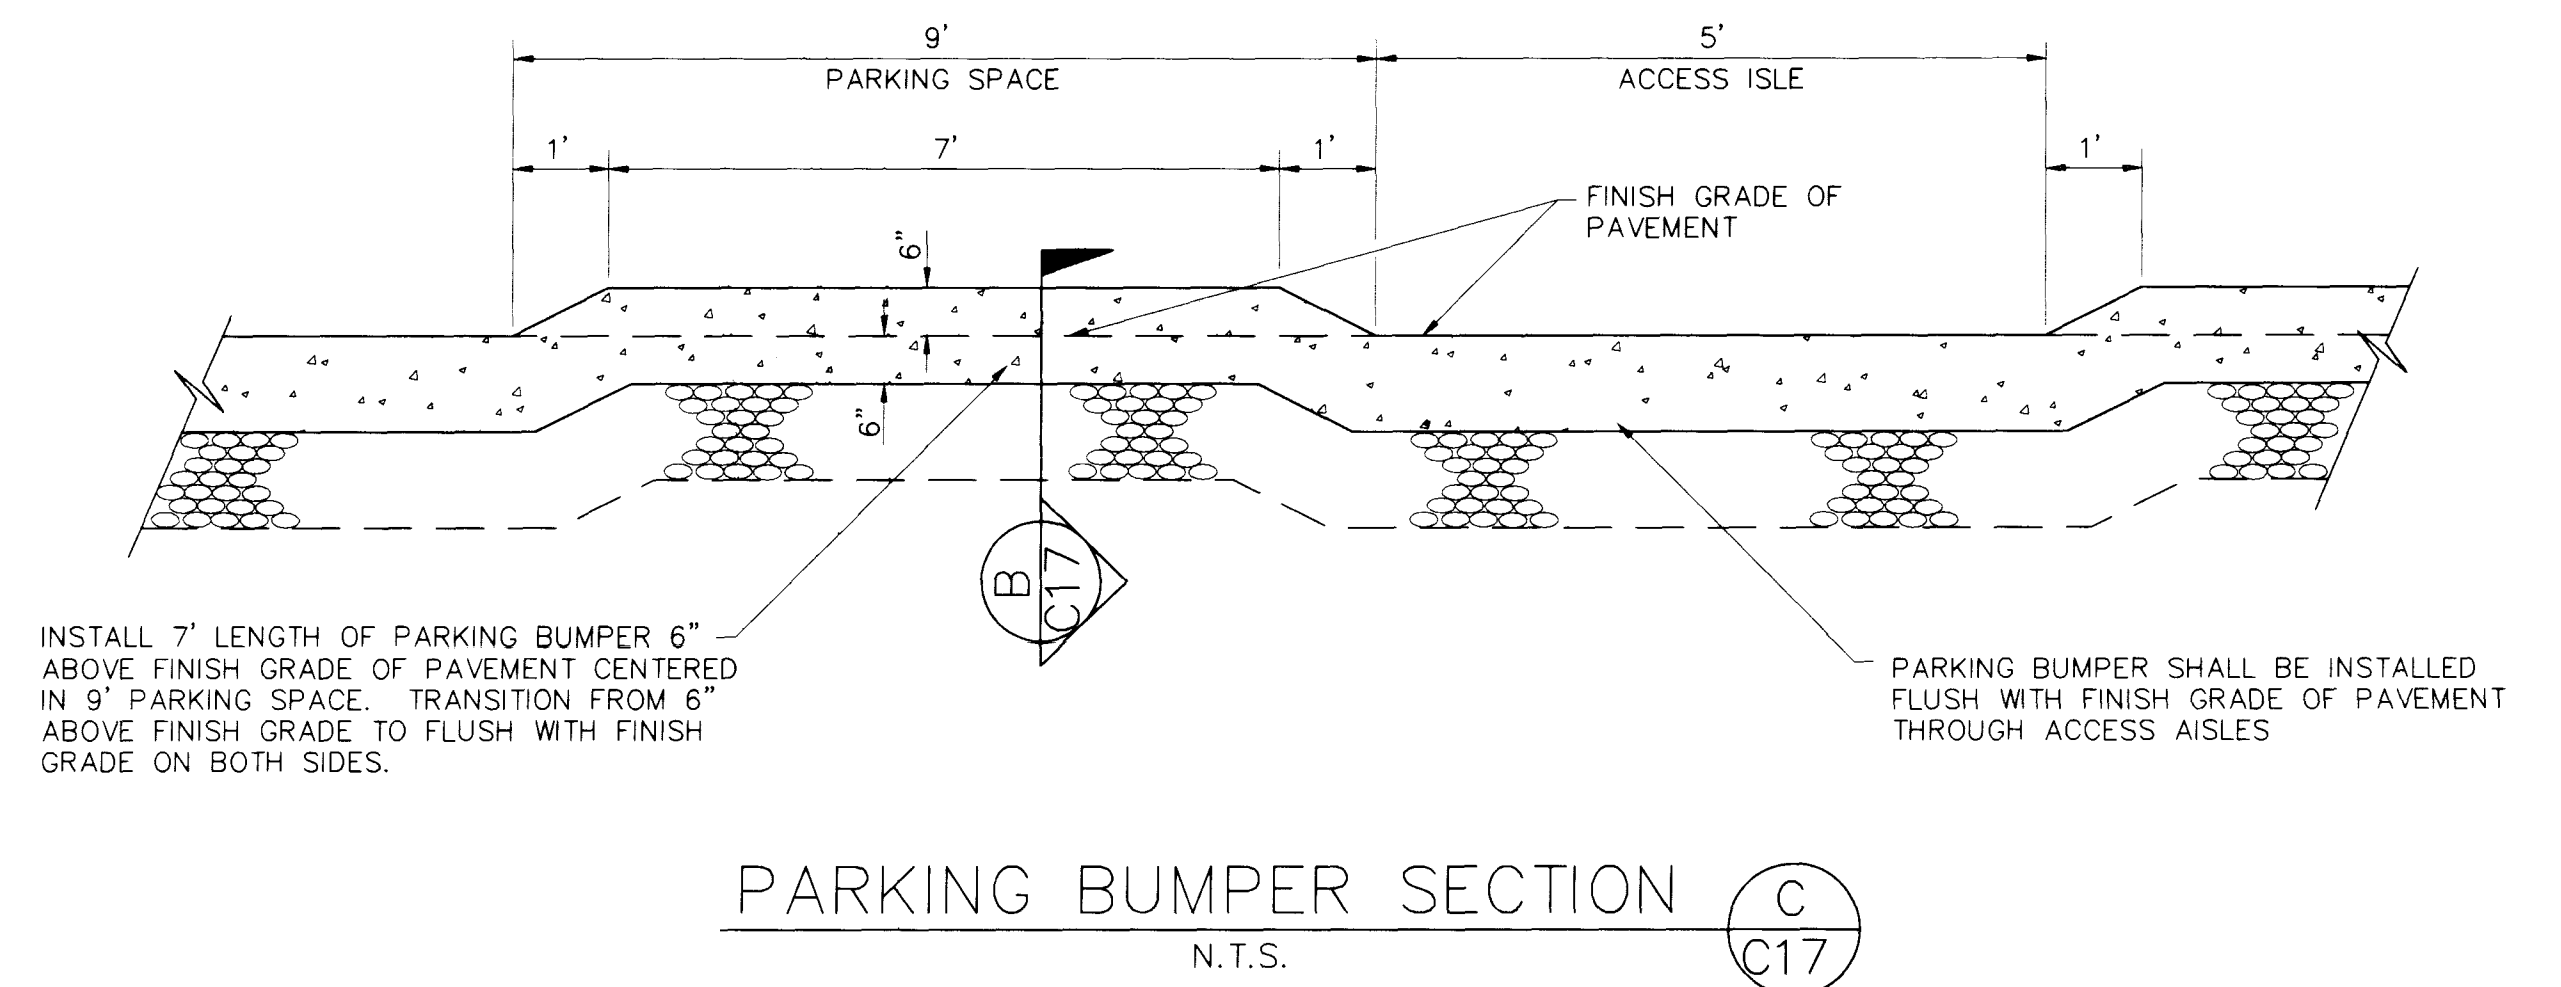


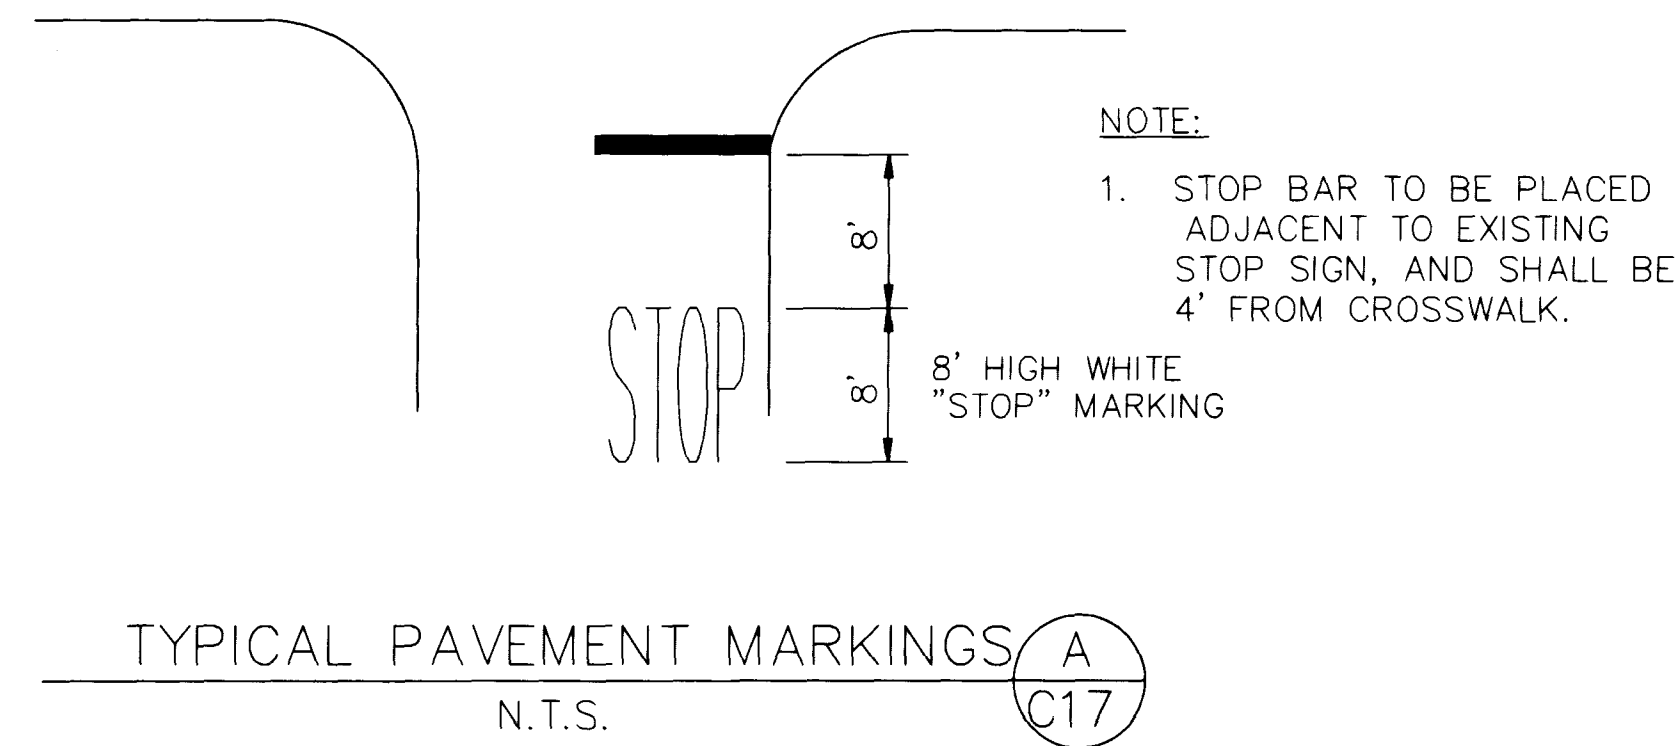

This drawing is the property of HARDING LAWSON ASSOCIATES, including all patented and patentable features, and/or confidential information and its use is conditioned upon the user's agreement not to reproduce the drawing, in whole or part, nor the material described thereon, nor the use of the drawing for any purpose other than specifically permitted in writing by HARDING LAWSON ASSOCIATES.

NO.	DATE	REVISIONS	BY	CHK
1	10-30	REVISED PER CITY OF LAS VEGAS COMMENTS	JHM	SWJ

DRAWN: RLR	PROJECT NO.: 37956	FILE NAME: CDDET4.DWG
ENGINEER: DAE	SCALE: N.T.S.	
CHECKED: SWJ	APPROVED: <i>[Signature]</i>	
DATE: 10-30-97	DATE: 3-3-98	

Harding Lawson Associates
Engineering and Environmental Services

5145 South Arville, Suite A
Las Vegas, Nevada 89118
(702) 251-5449



NORTHWEST FAMILY RECREATIONAL COMPLEX

CITY OF LAS VEGAS
400 E. STEWART AVENUE
LAS VEGAS, NEVADA 89101

DETAILS

DRAWING: C17
SHEET: 17 OF 17
REVISION NUMBER:
DATE: MAR 03 1998



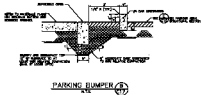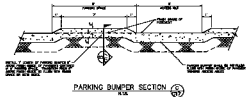




