



1. WHEELCHAIR RAMP SHALL BE LOCATED AT THE MIDPOINT OF CURB RADIUS UNLESS OTHERWISE INDICATED ON PLAN

2. WHEELCHAIR RAMP SHALL BE LOCATED AT THE MIDPOINT OF CURB RADIUS UNLESS OTHERWISE INDICATED ON PLAN

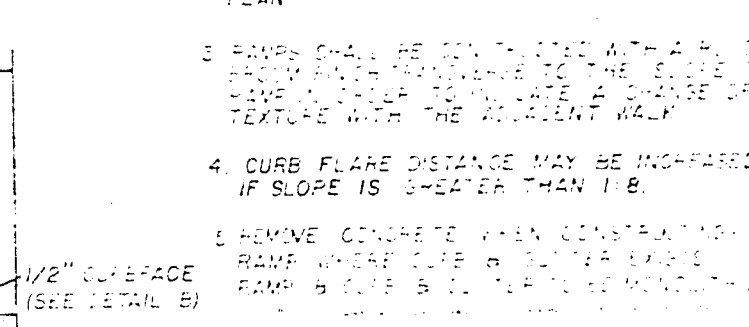


4. CURB FLARE DISTANCE MAY BE INCREASED
IF SLOPE IS GREATER THAN 1:6.

5. REMOTE CONCRETE PAVEN. CONSTRUCTION
RAMP UNDER CURB & CURB SLOPE
RAMP & CURB & L. 10' TO 15' MINIMUM.

 

WHEELCHAIR RAMP

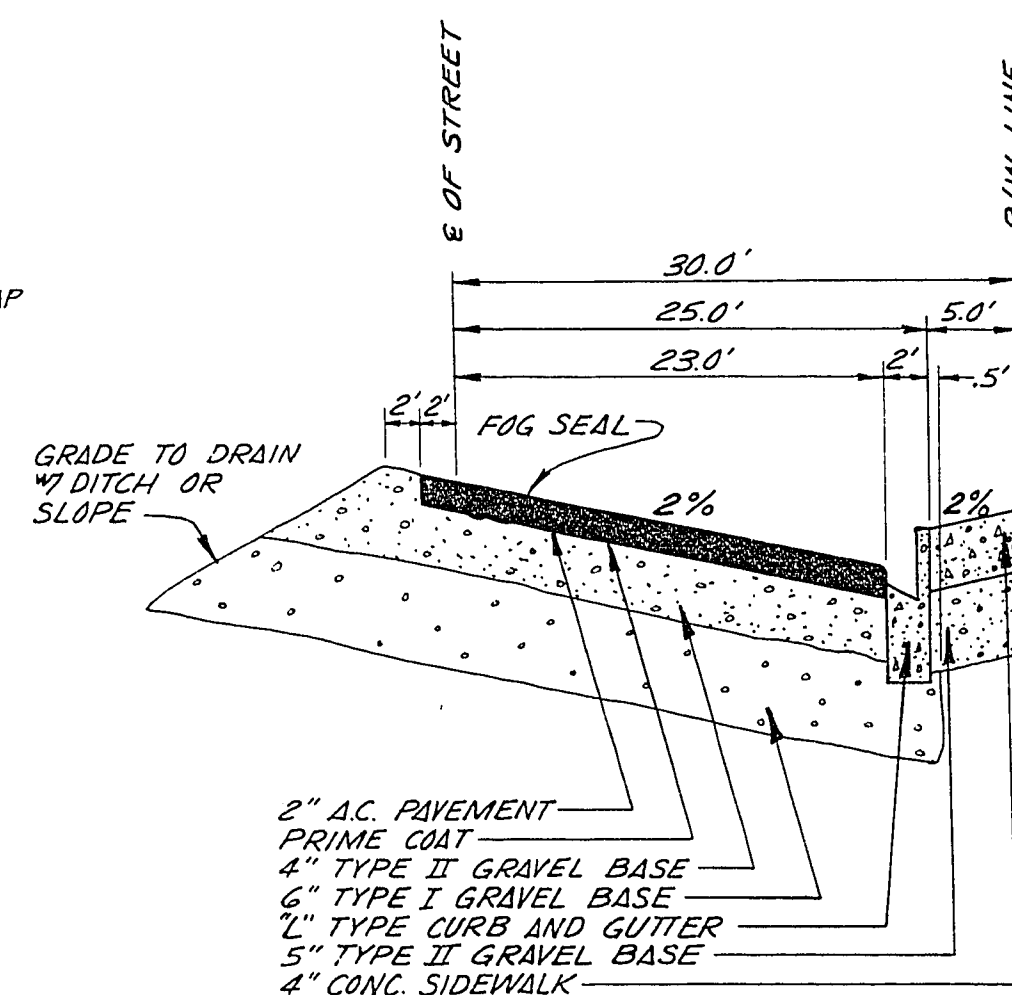

STREET SECTION
H.O.R. 1" = 10.0' VERT. 1" = 1.0'
MONTESSOURI STREET
VIA OLIVERA AVENUE
O'BANNON AVENUE

APPROVALS

<u>Lind Merrill</u>	2/24/81
CLARK COUNTY TRAFFIC DIV.	DATE
<u>CLARK COUNTY DESIGN DIV.</u>	DATE
<u>D. W. Goff</u>	
CLARK COUNTY ELECTRICAL DEPT.	DATE
<u>M. J. D. A.</u>	
NEVADA POWER CO.	DATE
<u>Nelson Van Allen</u>	5-2-80
LAS VEGAS VALLEY WATER DISTRICT	DATE
<u>Kat O. Faulkner</u>	5-5-80
CLARK COUNTY SANITATION DISTRICT	DATE
<u>Ron Fitzgerald</u>	2-19-81
CLARK COUNTY FIRE DEPT.	DATE

STREET LIGHT NOTES

All street lighting installations, except as noted on the street lighting plans shall conform to the Standard Details for Street Lighting and Traffic Signals Drawings I-779 (including standard street lighting notes); with revisions no later than March 26, 1976. These installations shall also conform to the Uniform Standard Specifications for Public Works Construction of Off-site Improvements, Clark County Area, Nevada and the Uniform Standard Drawings for Public Works Construction, Clark County Area, where applicable.

NEW SERVICE REQUIRED.
LUMINAIRES TO BE 100 W. H.P.S.

TRAFFIC SIGNS & QUANTITIES

STREET NAME SIGNS 2 E

DEPT. 2003

107 14 100

4-2-112 FB 120 P 45846

