

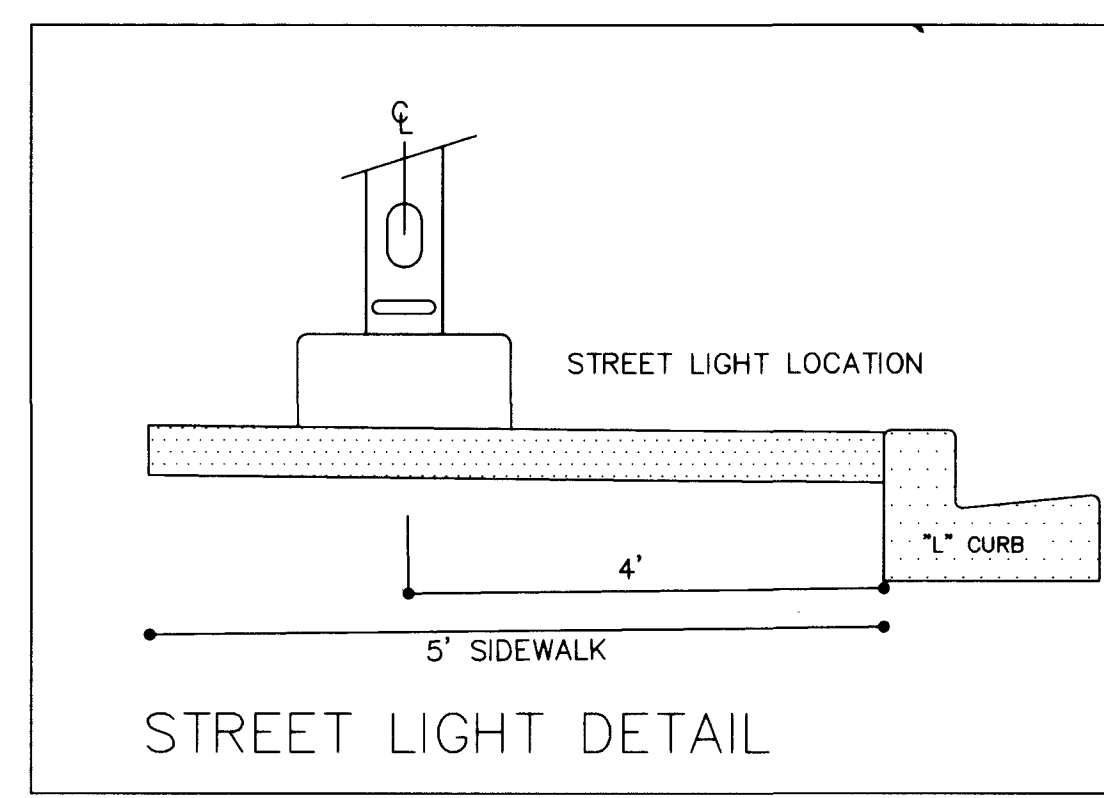
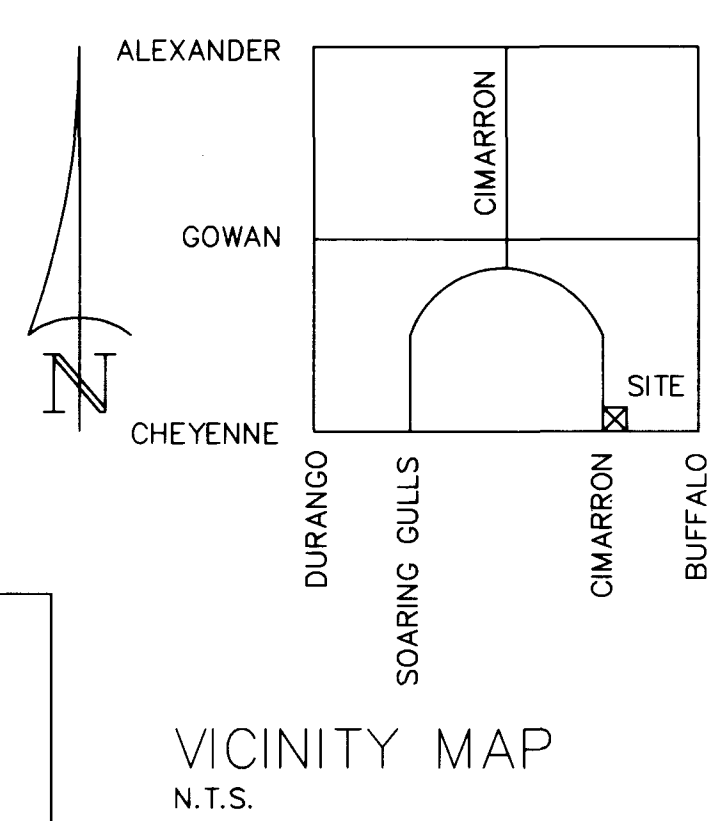
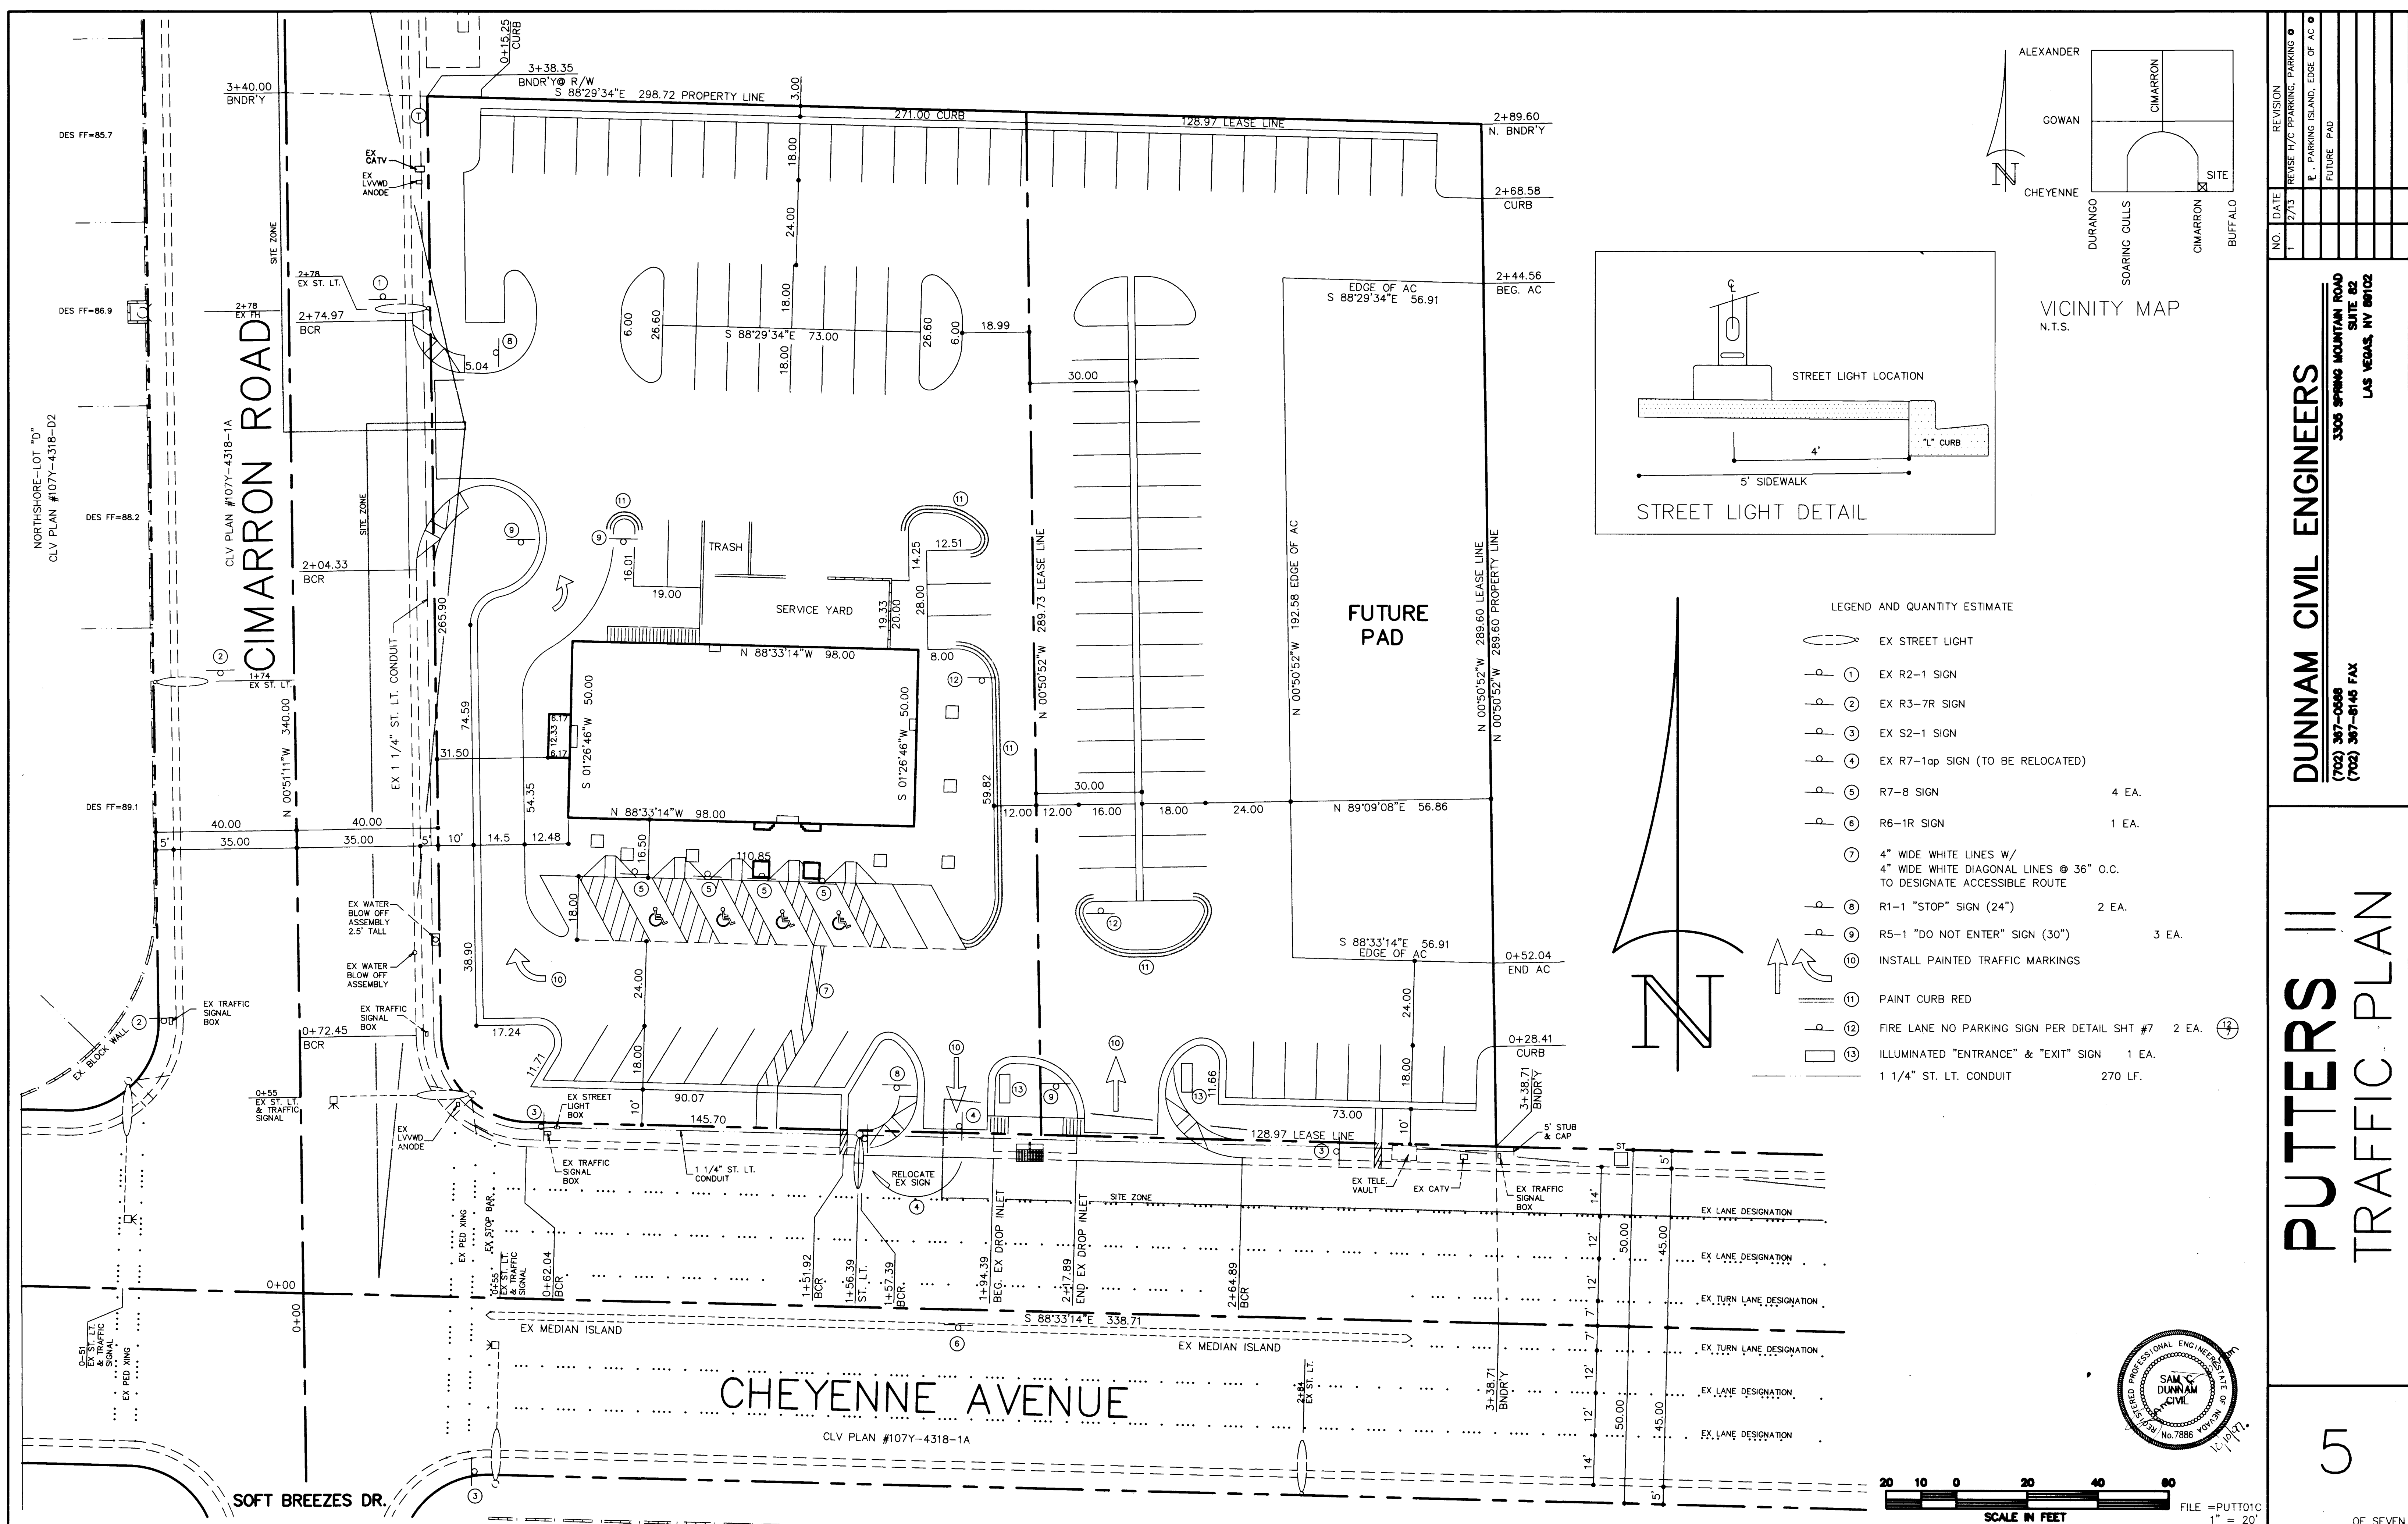


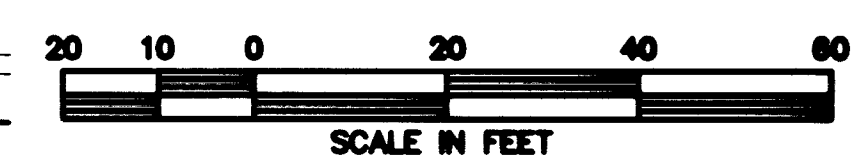

- LEGEND AND QUANTITY ESTIMATE
- EX STREET LIGHT
 - EX R2-1 SIGN
 - EX R3-7R SIGN
 - EX S2-1 SIGN
 - EX R7-1ap SIGN (TO BE RELOCATED)
 - R7-8 SIGN 4 EA.
 - R6-1R SIGN 1 EA.
 - 4" WIDE WHITE LINES W/ 4" WIDE WHITE DIAGONAL LINES @ 36" O.C. TO DESIGNATE ACCESSIBLE ROUTE
 - R1-1 "STOP" SIGN (24") 2 EA.
 - R5-1 "DO NOT ENTER" SIGN (30") 3 EA.
 - INSTALL PAINTED TRAFFIC MARKINGS
 - PAINT CURB RED
 - FIRE LANE NO PARKING SIGN PER DETAIL SHT #7 2 EA.
 - ILLUMINATED "ENTRANCE" & "EXIT" SIGN 1 EA.
 - 1 1/4" ST. LT. CONDUIT 270 LF.

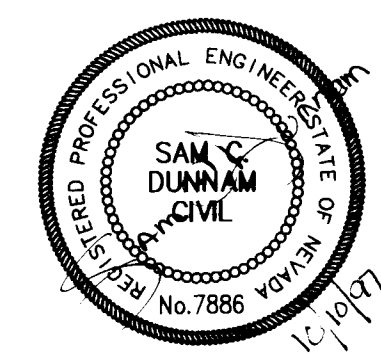

FILE = PUTT01C
1" = 20'

NO. DATE REVISION

1 2/73

REVISE H/C PARKING, PARKING

1

P. PARKING ISLAND, EDGE OF AC

1

FUTURE PAD

1

DUNNAM CIVIL ENGINEERS

3300 SPRING MOUNTAIN ROAD
SUITE 82
LAS VEGAS, NV 89102
(702) 367-0598
(702) 367-8145 FAX

PUTTERS II

TRAFFIC PLAN

5

OF SEVEN

2014

VOID 107-V2870

