


NO.	DATE	REVISION
1	10/27	REV. DETAIL 3/6


DUNNAM CIVIL ENGINEERS
 3005 SPRING MOUNTAIN ROAD
 SUITE 62
 LAS VEGAS, NV 89122
 (702) 367-0568
 (702) 367-8445 FAX

PUTTERS II DETAILS


6

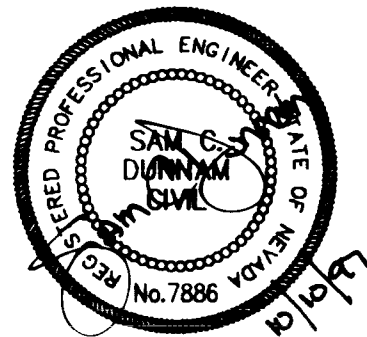


PUTT01D
 1" = 2'
 107-V2870 OF SEVEN

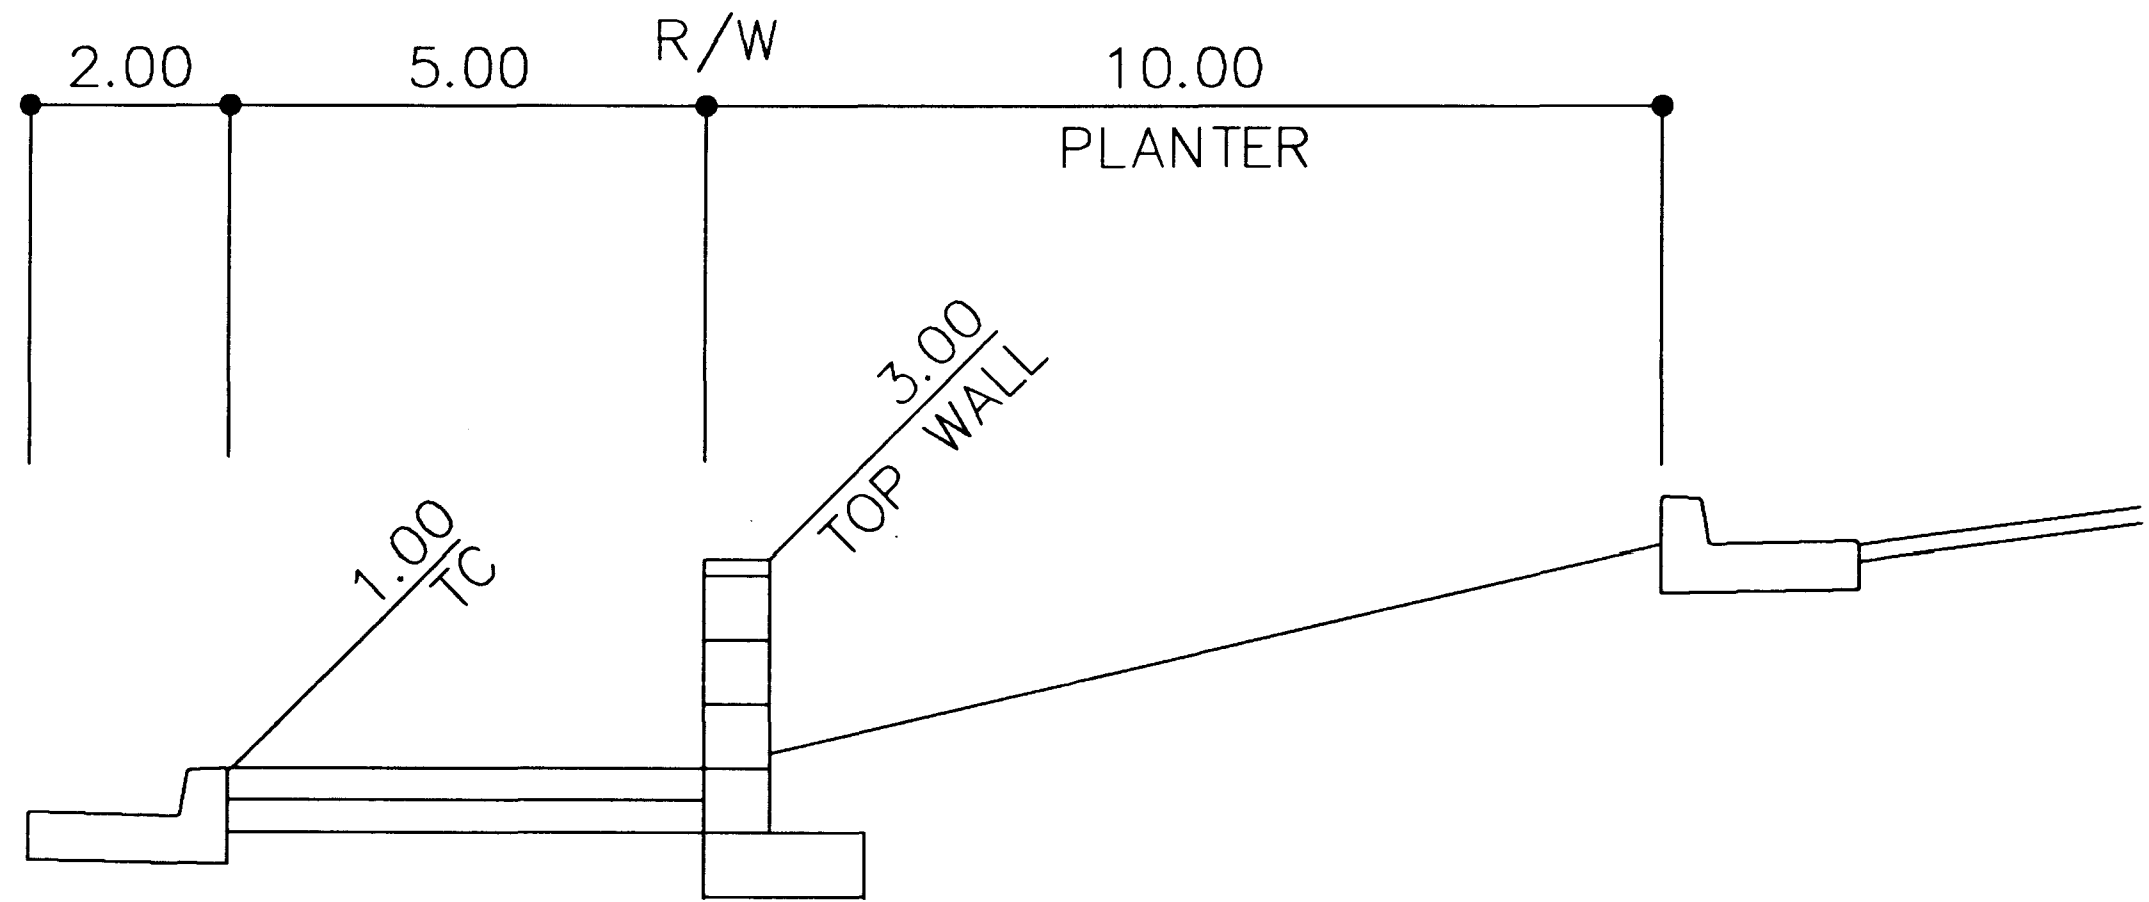


3
6 SECTION

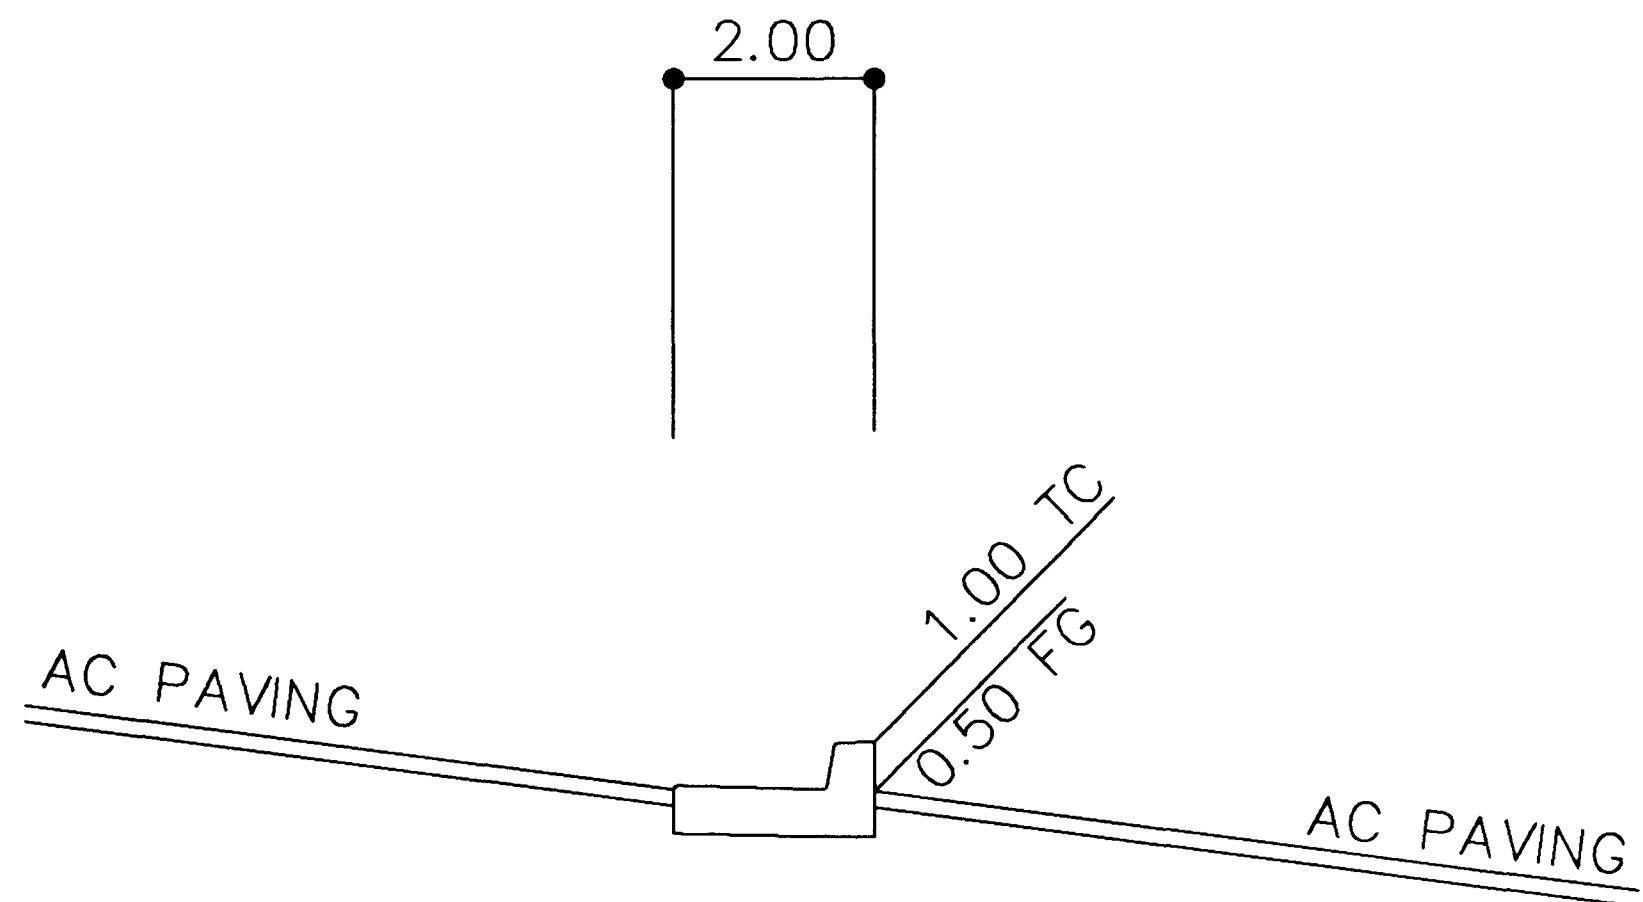

2
6 SECTION

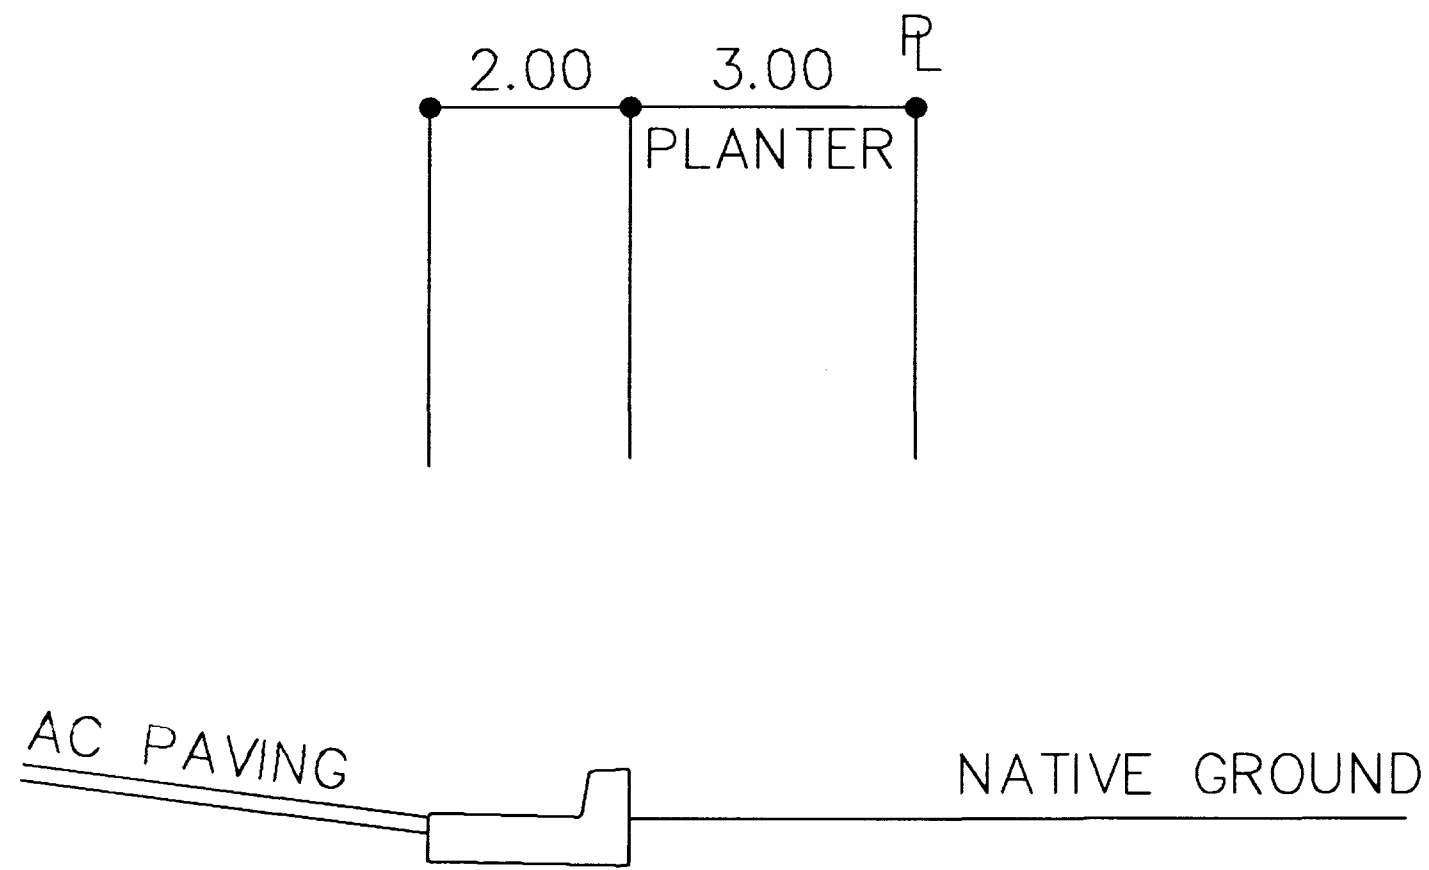

4
6 SECTION

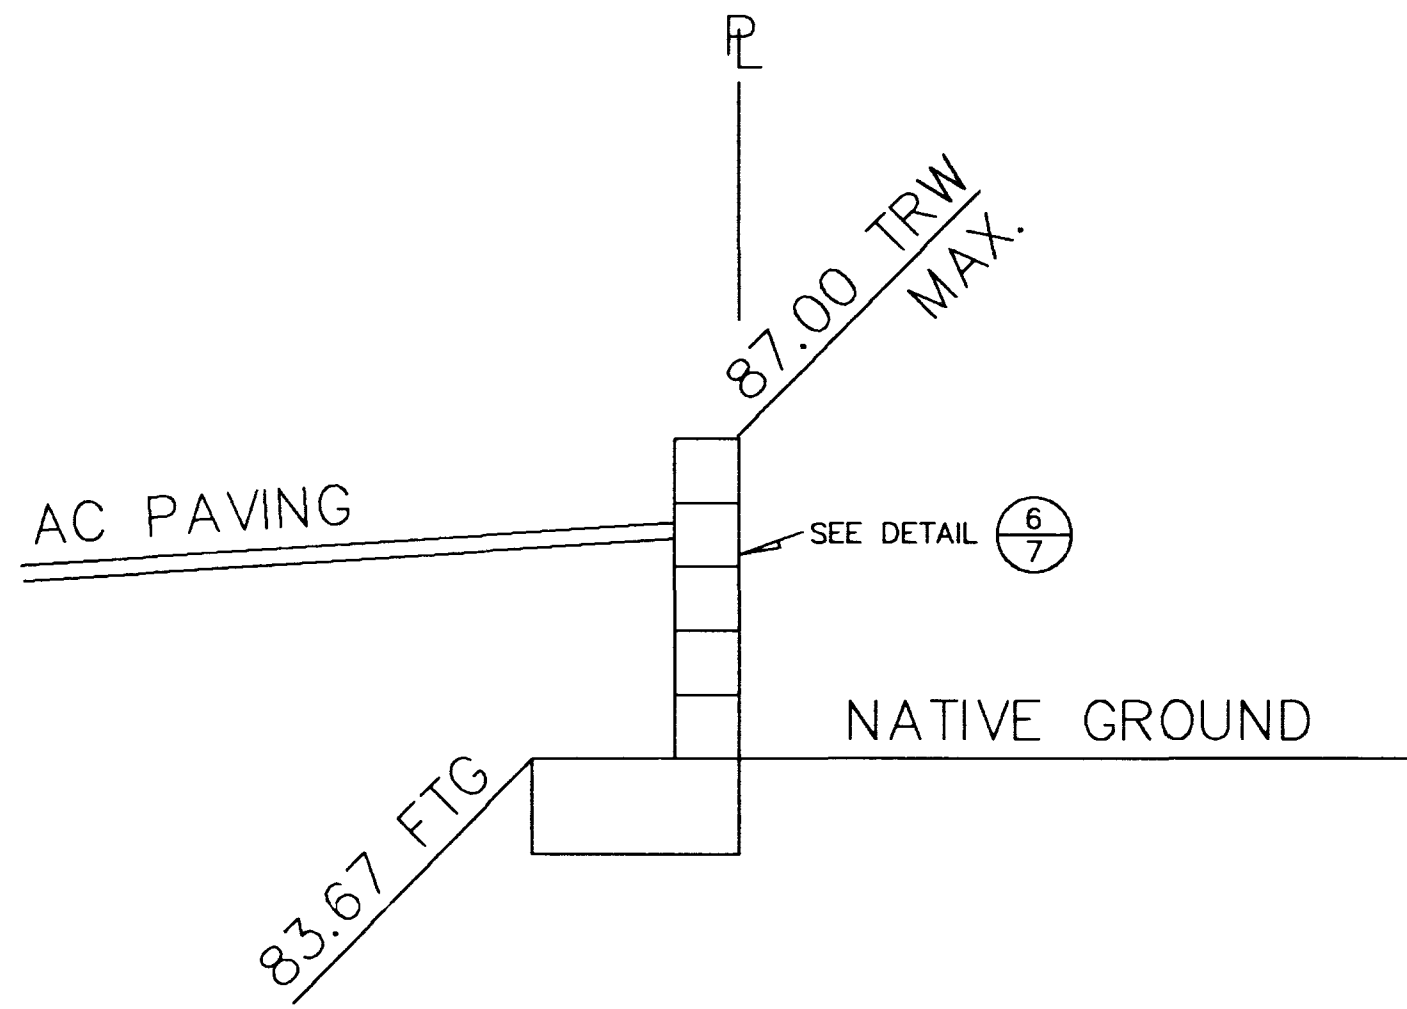

1
6 SECTION

2013

