



Avoid cutting underground utility lines. It's costly. Call before you Dig.
1-800-227-2600

BASIS OF BEARINGS

S 88 51'13" E, BEING THE SOUTH LINE OF THE
SW 1/4 SECTION 8, T.21S., R.60E., M.D.M., AS
SHOWN IN BOOK 73, PAGE 90, OF PLATS.



BENCHMARK

CITY OF LAS VEGAS BENCH MARK # 1LV10 7SES
BEING A RIVET AND PLATE IN THE TOP OF CURB
NW RETURN OF DESERT INN ROAD AND FORT APACHE ROAD.
ELEV=832.1847 METERS (2730.26 FEET)
NAVD 88

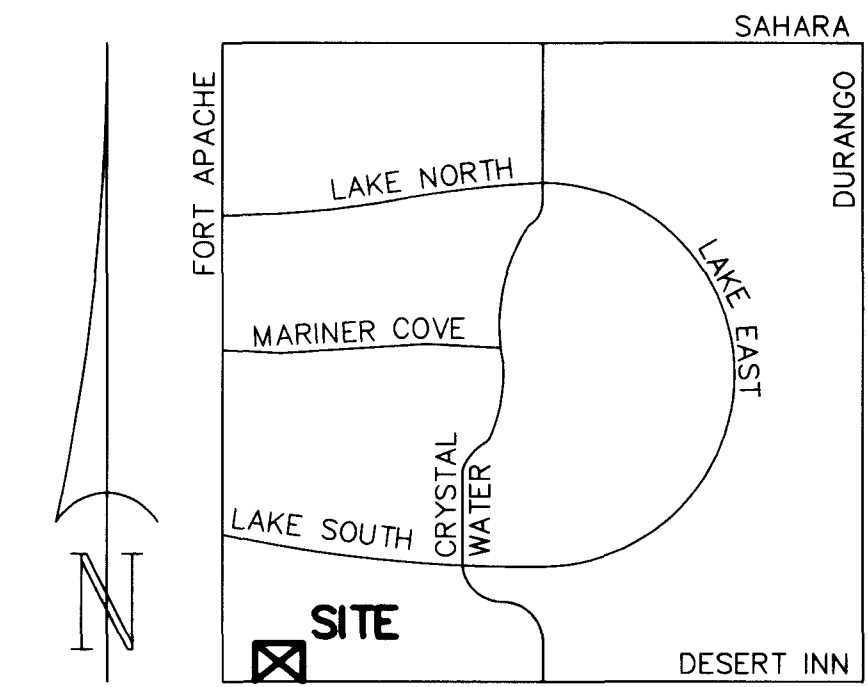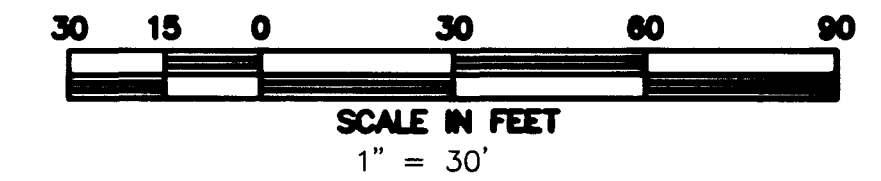

LOCATION

LEGEND

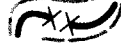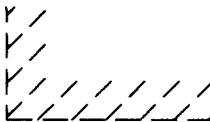- | | |
|---|-----------------------------|
|  | SECTION LINE |
|  | RIGHT-OF-WAY |
|  | LOT BOUNDARY LINE |
|  | CONTOUR LINES |
|  | EDGE OF PAVEMENT |
|  | AREA LIGHT |
|  | STREET LIGHT |
|  | MANHOLE AS NOTED |
|  | FIRE HYDRANT |
|  | WATER VALVE |
|  | BLOCK WALL |
|  | BUILDING LINE |
|  | PINE TREE |
|  | PLUM TREE |
|  | ASH TREE |
|  | "NO PARKING FIRE LANE" SIGN |

NOTE: CURB ELEVATIONS SHOWN ARE AT FLOW-LINE, FACE OF CURB

SURVEYOR'S CERTIFICATE

I, WILLIAM T. AVERY, A PROFESSIONAL LAND SURVEYOR REGISTERED IN THE STATE OF NEVADA, AS AGENT FOR WESCO SURVEYS, INC., HEREBY CERTIFY THAT THIS MAP CONSISTING OF ONE SHEET ACCURATELY SHOWS THE RESULTS OF A TOPOGRAPHIC SURVEY PERFORMED UNDER MY DIRECT SUPERVISION, AND THE SAID SURVEY WAS COMPLETED ON 3-19-98.


WILLIAM T. AVERY, PLS
NEVADA CERTIFICATE NO. 5571

4.17.98
DATE

NOTE

BOUNDARY INFORMATION PER AN ALTA/ACSM LAND TITLE SURVEY
BY G.C. WALLACE, INC. FOR OAKMONT CONSTRUCTION, INC.
OWNER DECLINED BOUNDARY SURVEY BY WESCO SURVEYS, INC.

REFERENCES

ALTA/ACSM LAND TITLE SURVEY BY G.C. WALLACE, INC.
FOR OAKMONT CONSTRUCTION, INC.

GALL 03T1
1" = 30'

DRAWING NO.
107-V2893

SHEET
T1
8 OF 13 SHEETS

DRAWN BY: _____

DESIGNED BY: _____

CHECKED BY: _____

PROJECT NO: _____ SCALE: 1" = 30' HOR.

GALL 03C

TOPOGRAPHIC MAP

TOPOGRAPHIC MAP

OAKMONT RETIREMENT
COMMUNITY #4

GALLAHER CONSTRUCTION, INC.
9066 BROOKS ROAD SOUTH
WINDSOR, CA., 95492

GALLAGHER CONSTRUCTION,
9066 BROOKS ROAD, SOUTH
WINDSOR, CA., 95492
(707) 836-0473

ROAD SUITE 82
GAS, NV 89102

[illegible][illegible]

Call you
1-800-272-2800

[illegible]





LOCATION

LEGEND


	


SURVEYOR'S CERTIFICATE













100


—

At the time

of

CS

of over

[illegible]

100



2015

1