



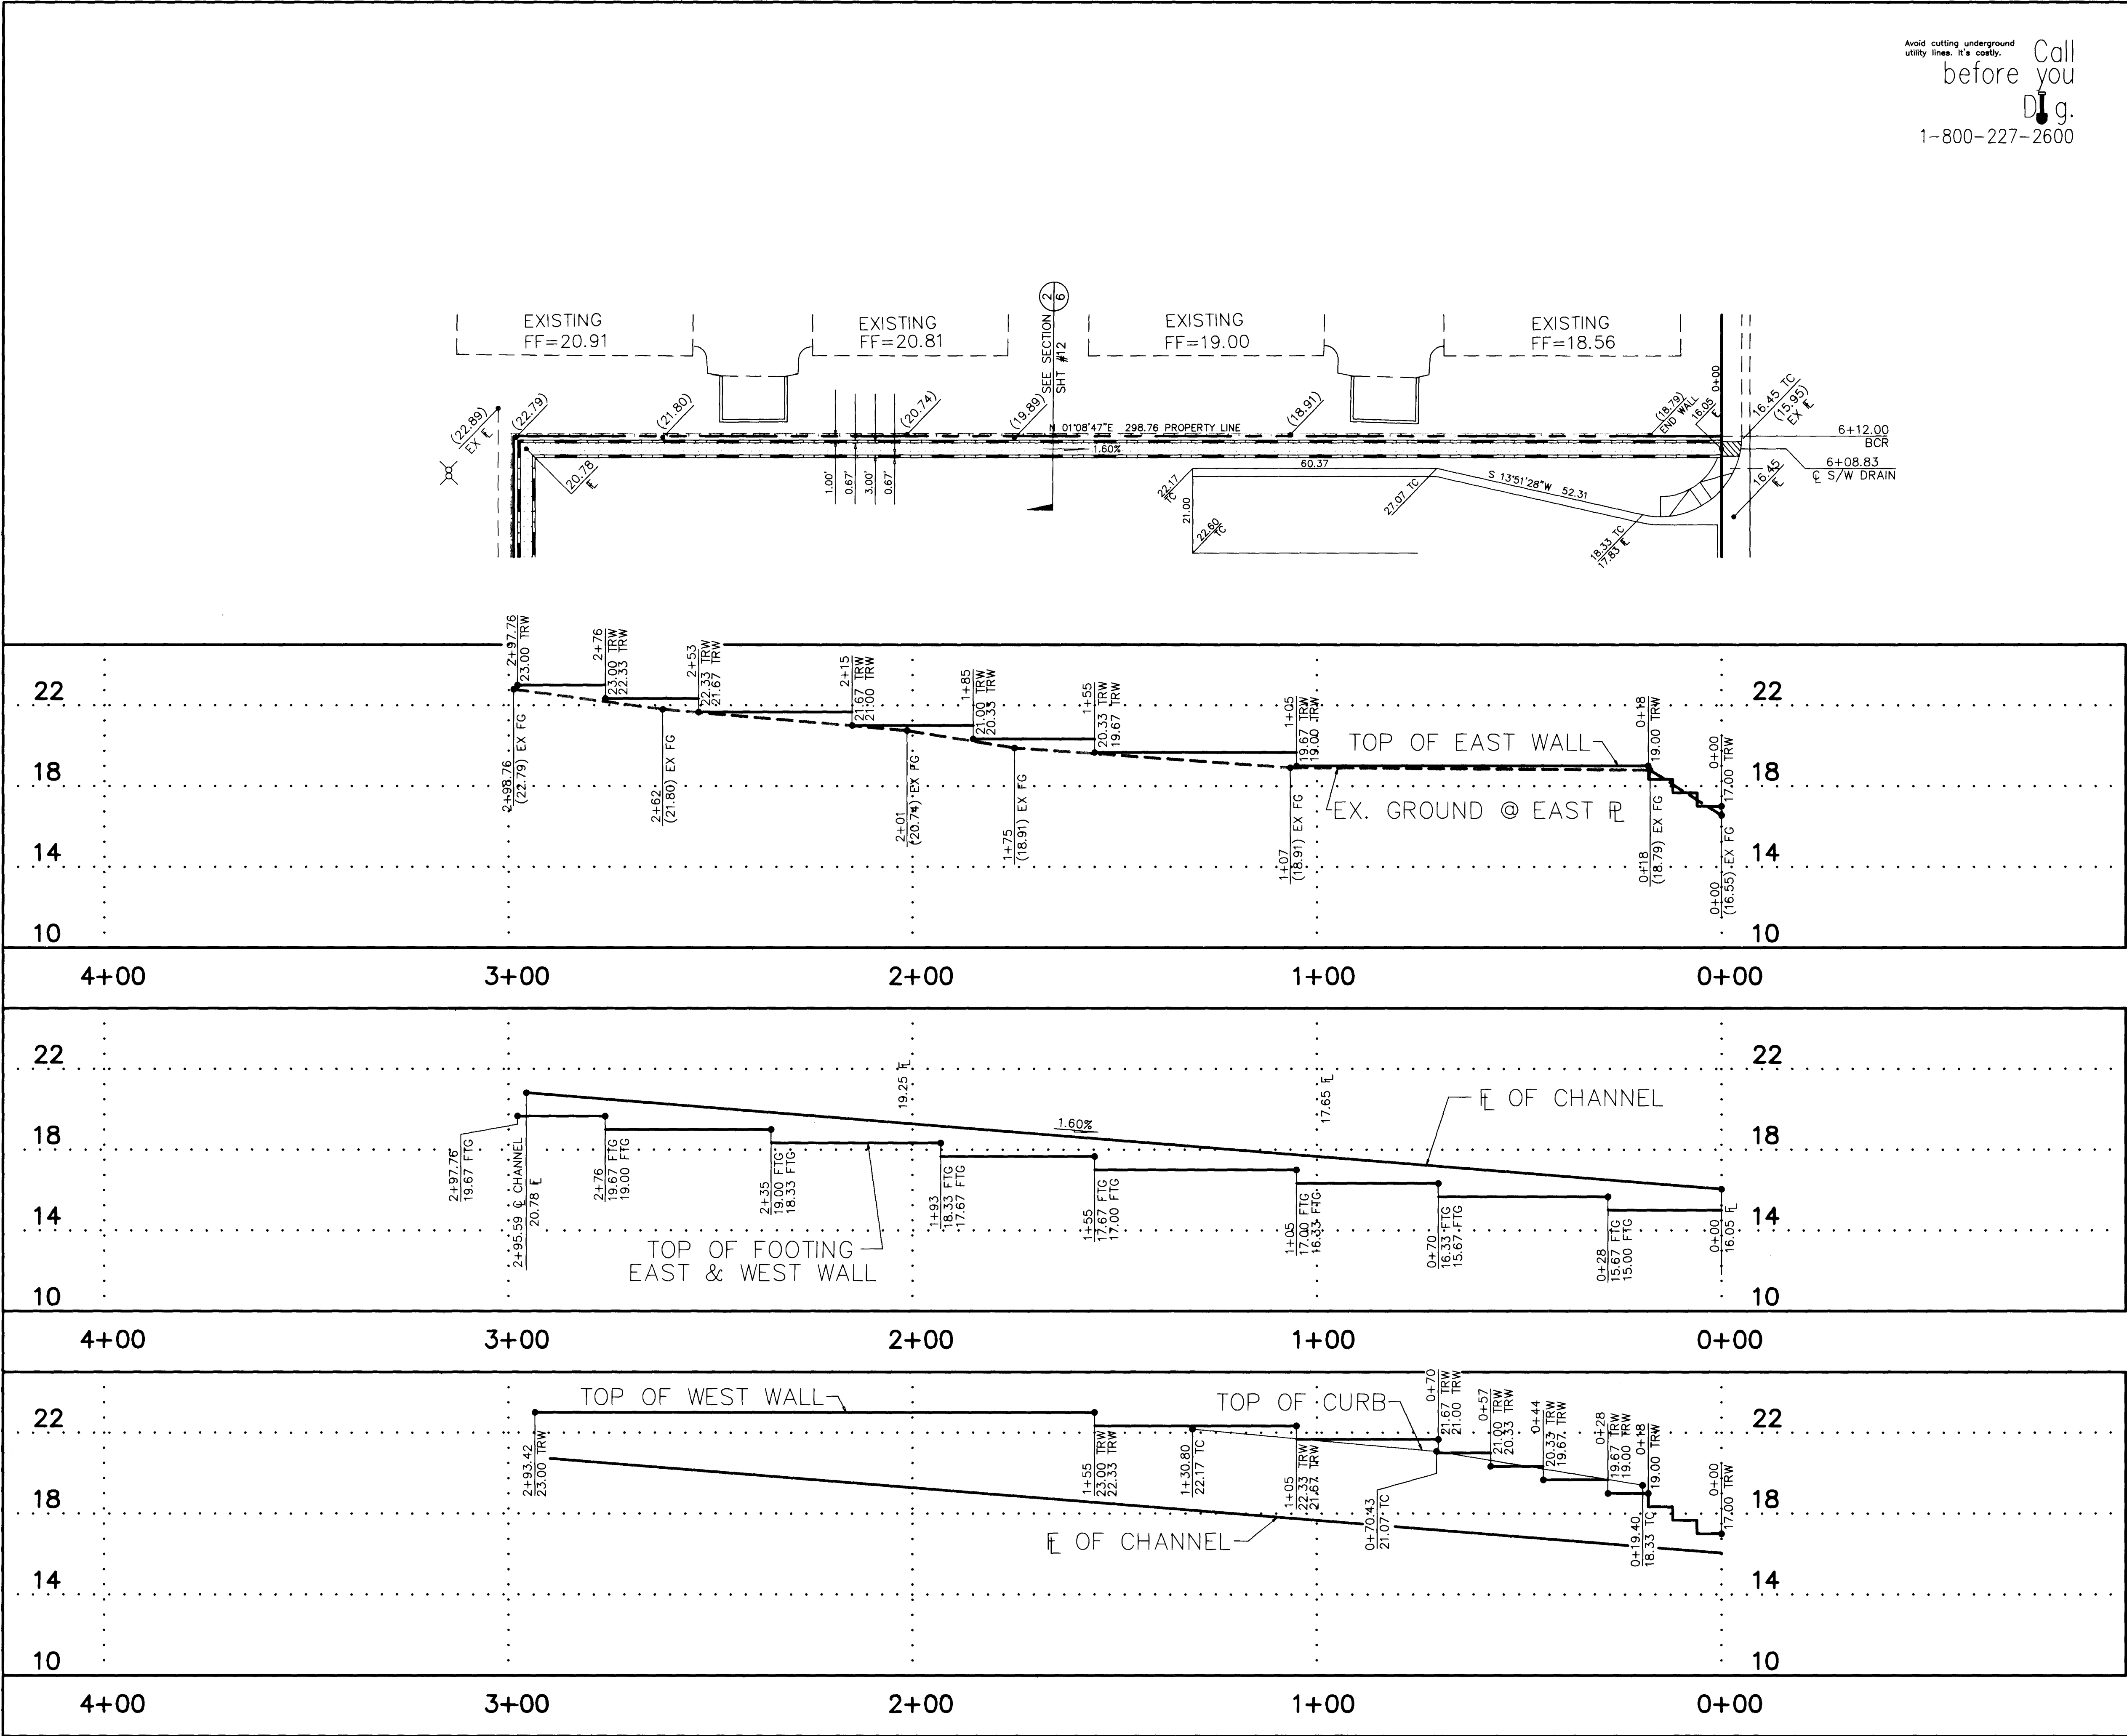

Avoid cutting underground utility lines. It's costly. Call before you Dig. 1-800-227-2600

BASIS OF BEARINGS
S 88 51'13" E, BEING THE SOUTH LINE OF THE SW 1/4 SECTION 8, T.21S., R.60E., M.D.M., AS SHOWN IN BOOK 73, PAGE 90, OF PLATS.

BENCHMARK
CITY OF LAS VEGAS BENCH MARK # 1LV10 7SES BEING A RIVET AND PLATE IN THE TOP OF CURB NW RETURN OF DESERT INN ROAD AND FORT APACHE ROAD. ELEV=832.1847 METERS (2730.26 FEET) NAVD 88

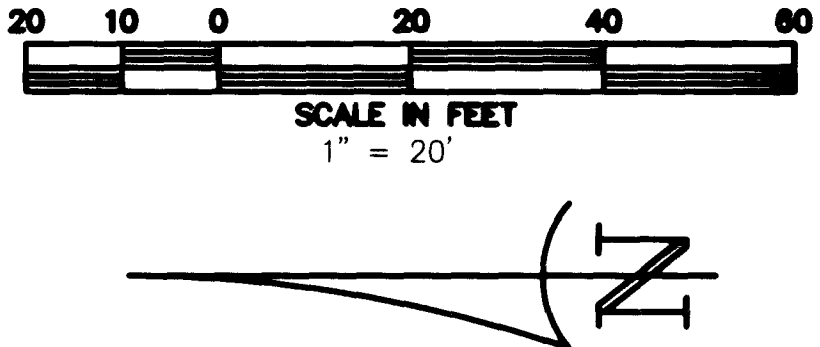

SHEET		CHANNEL PLAN & PROFILE		GALLAHER CONSTRUCTION, INC.	
DRAWN BY:		DESIGNED BY:		9066 BROOKS ROAD, SOUTH WINDSOR, CA 95492	
CHECKED BY:		PROJECT NO:		(707) 836-0473	
SCALE: 1" = 20' HOR. 1" = 4' VERT.		TITLE		OAKMONT RETIREMENT COMMUNITY #4	
PROJECT NO: GALL 03C		SHEET SD1		9 OF 13 SHEETS	
DRAWING NO: 107-V2893		DUNNAM CIVIL ENGINEERS		3305 SPRING MOUNTAIN ROAD SUITE 82 LAS VEGAS, NV 89102	
REV		DATE		BY	
REVISION					

