
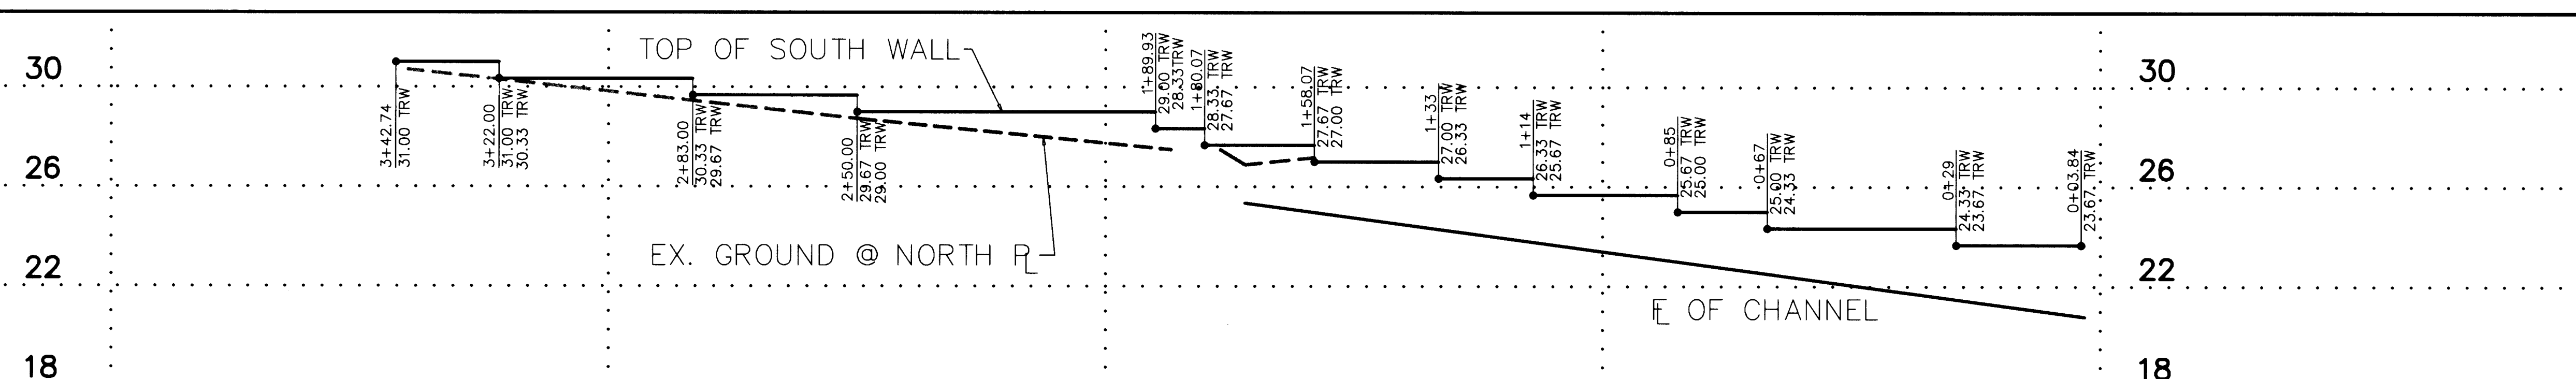
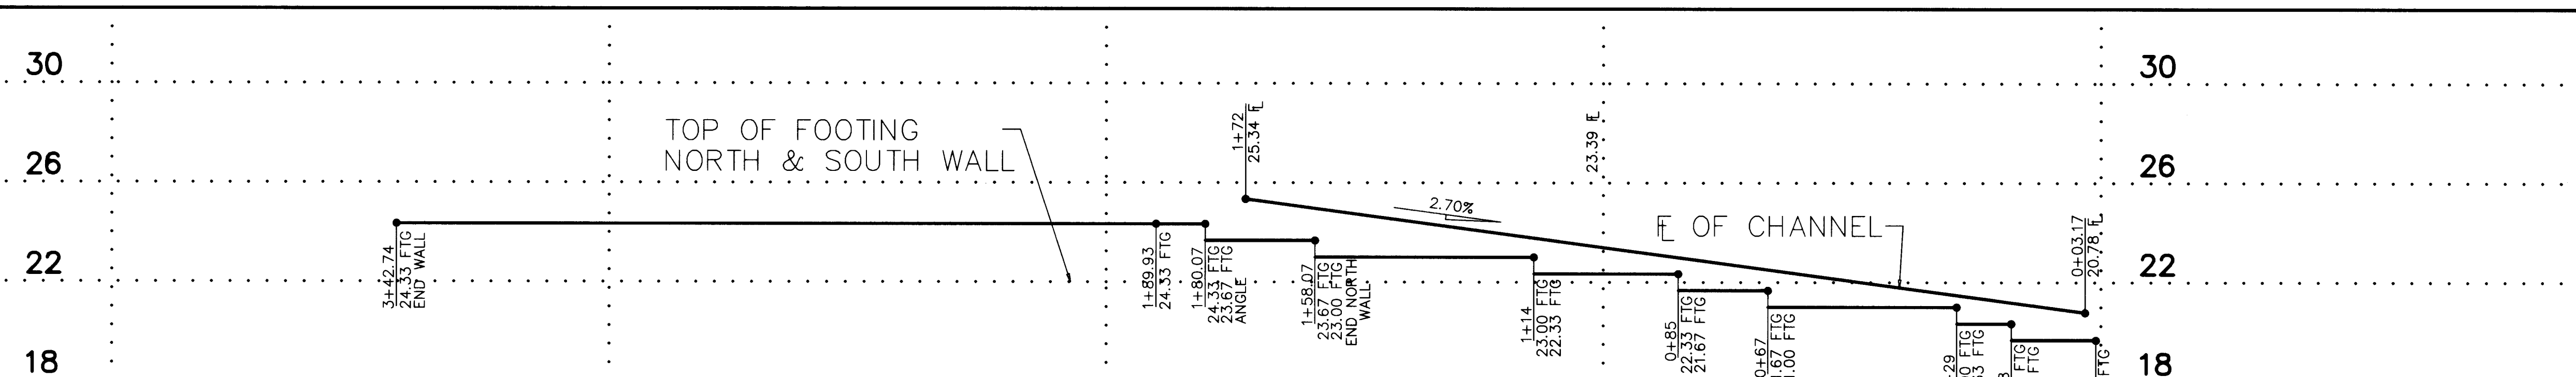
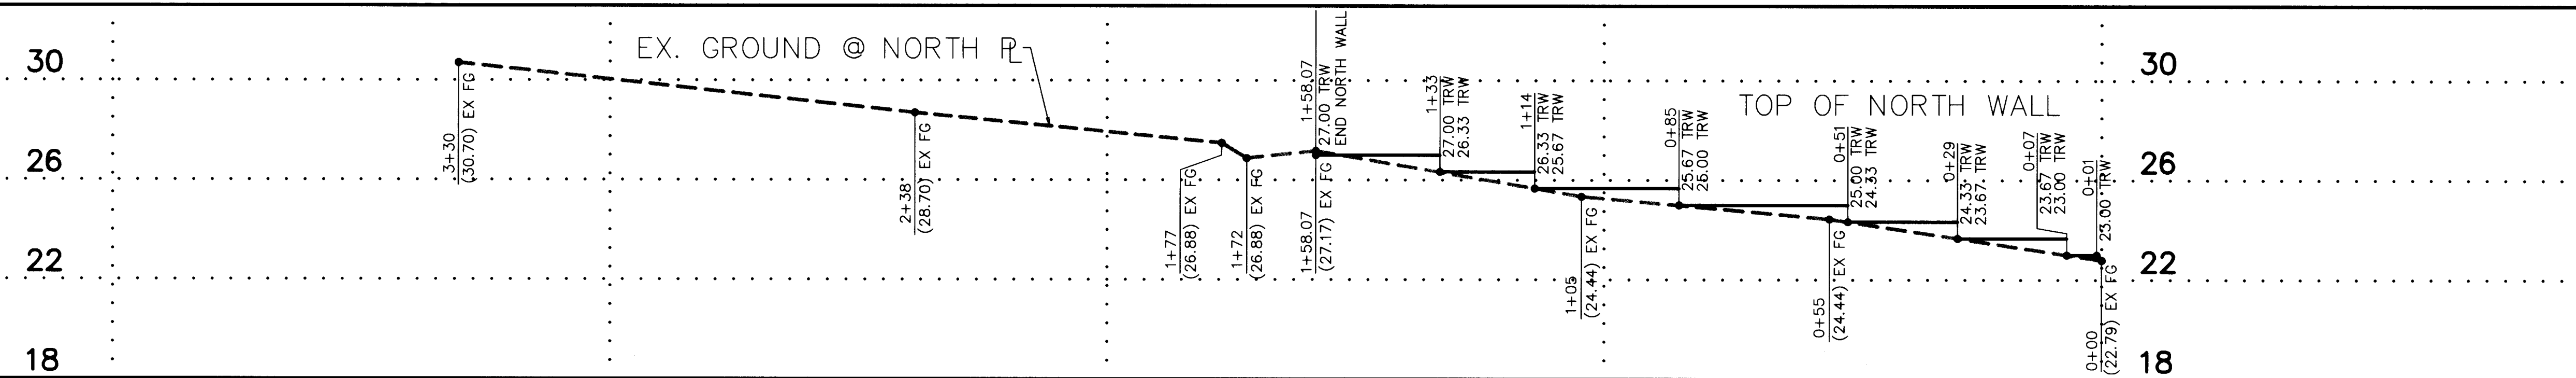
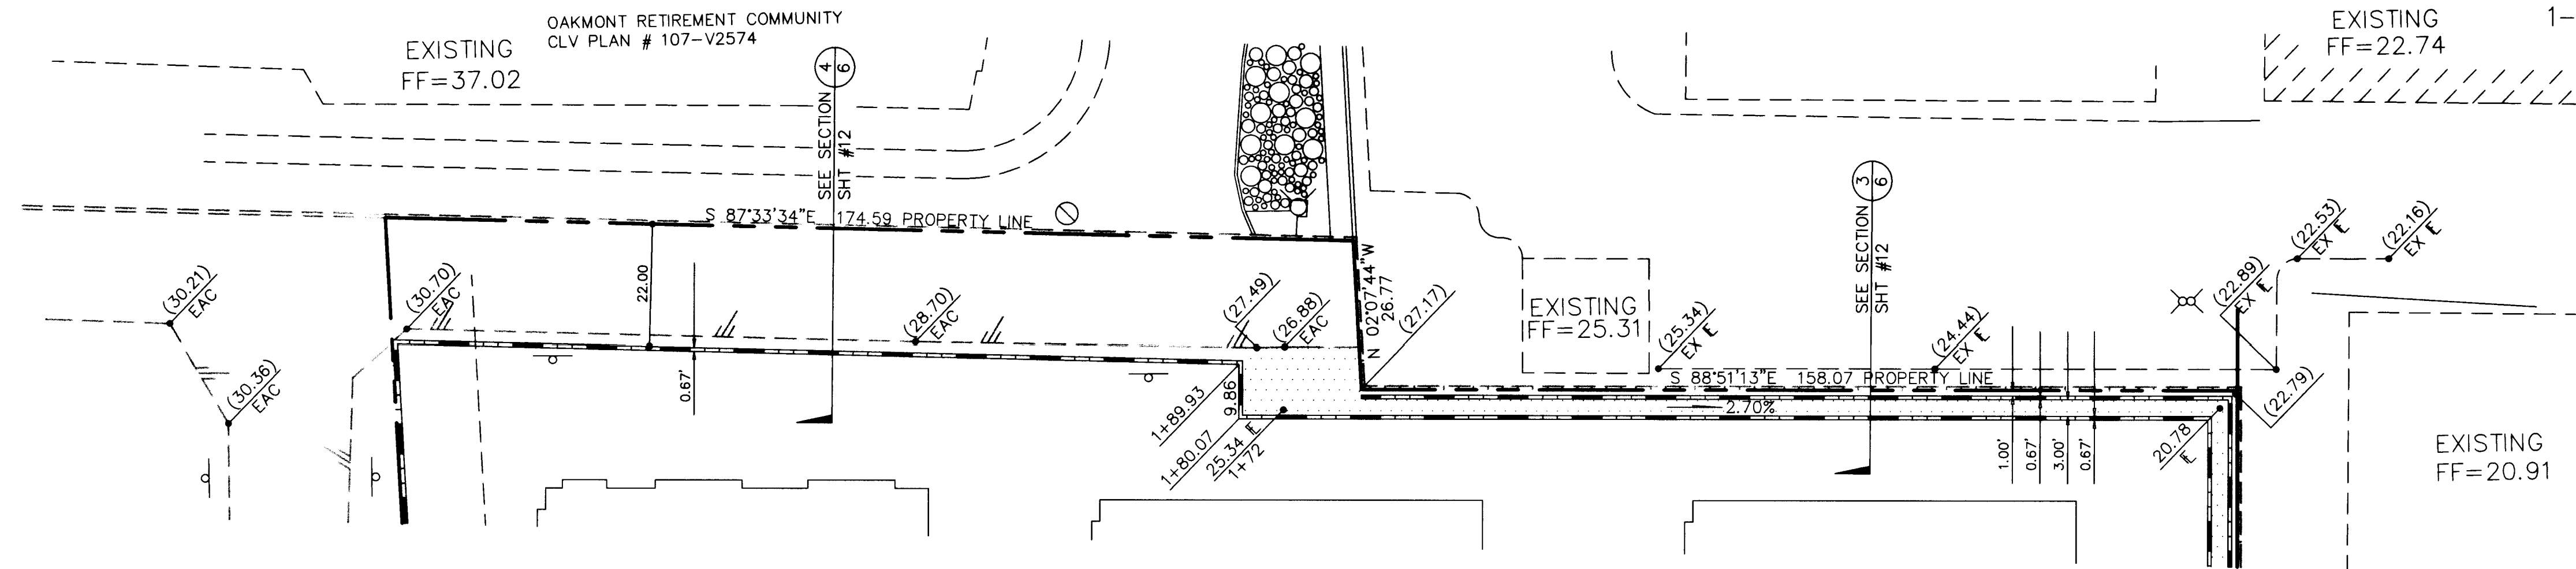


Avoid cutting underground utility lines. It's costly. Call before you Dig.
1-800-227-2600

S 88 51'13" E, BEING THE SOUTH LINE OF THE SW 1/4 SECTION 8, T.21S., R.60E., M.D.M., AS SHOWN IN BOOK 73, PAGE 90, OF PLATS.

CITY OF LAS VEGAS BENCH MARK # 1LV10 7SES
BEING A RIVET AND PLATE IN THE TOP OF CURB
NW RETURN OF DESERT INN ROAD AND FORT APACHE ROAD.
ELEV=832.1847 METERS (2730.26 FEET)
NAVD 88

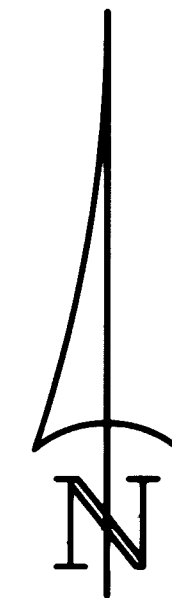

DRAWN BY:

DESIGNED BY: _____

OAKMONT RETIREMENT COMMUNITY #4

CHECKED BY: _____

PROJECT NO: _____


GALL 03C _____

SCALE: 1" = 20' HOR.
1" = 4' VERT.

SHEET
SD2
10 OF 13 SHEETS

DRAWING NO.

GALL 3SD2	
1" = 20'	

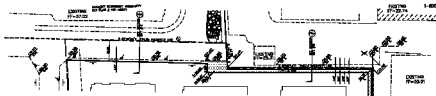

BASES OF BEARINGS

REINCHIMARINE

