



5
6

SECTION

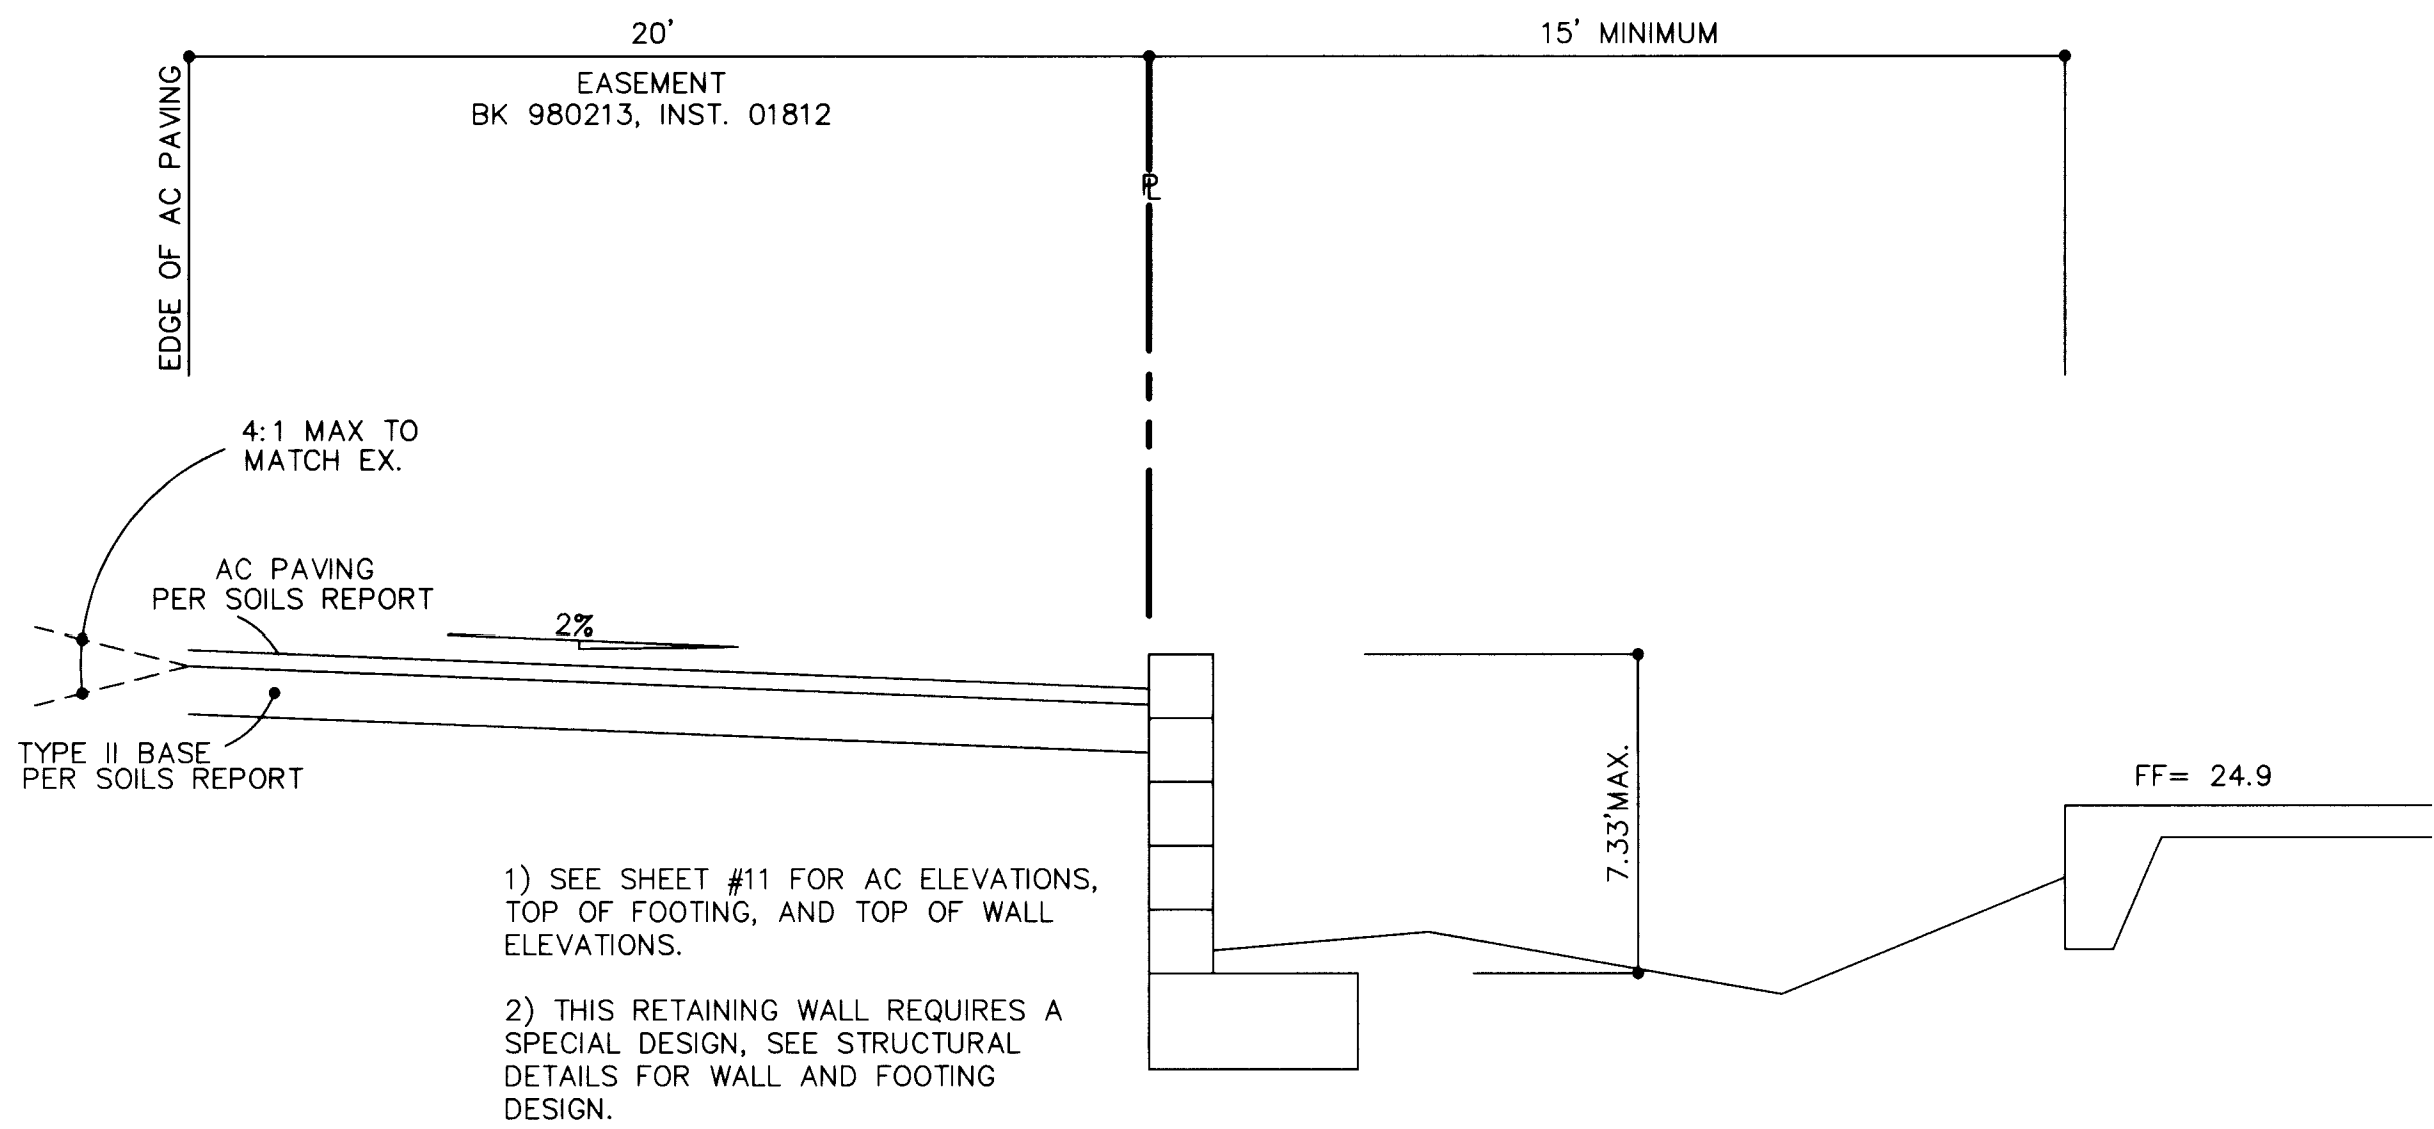


6
6

SECTION

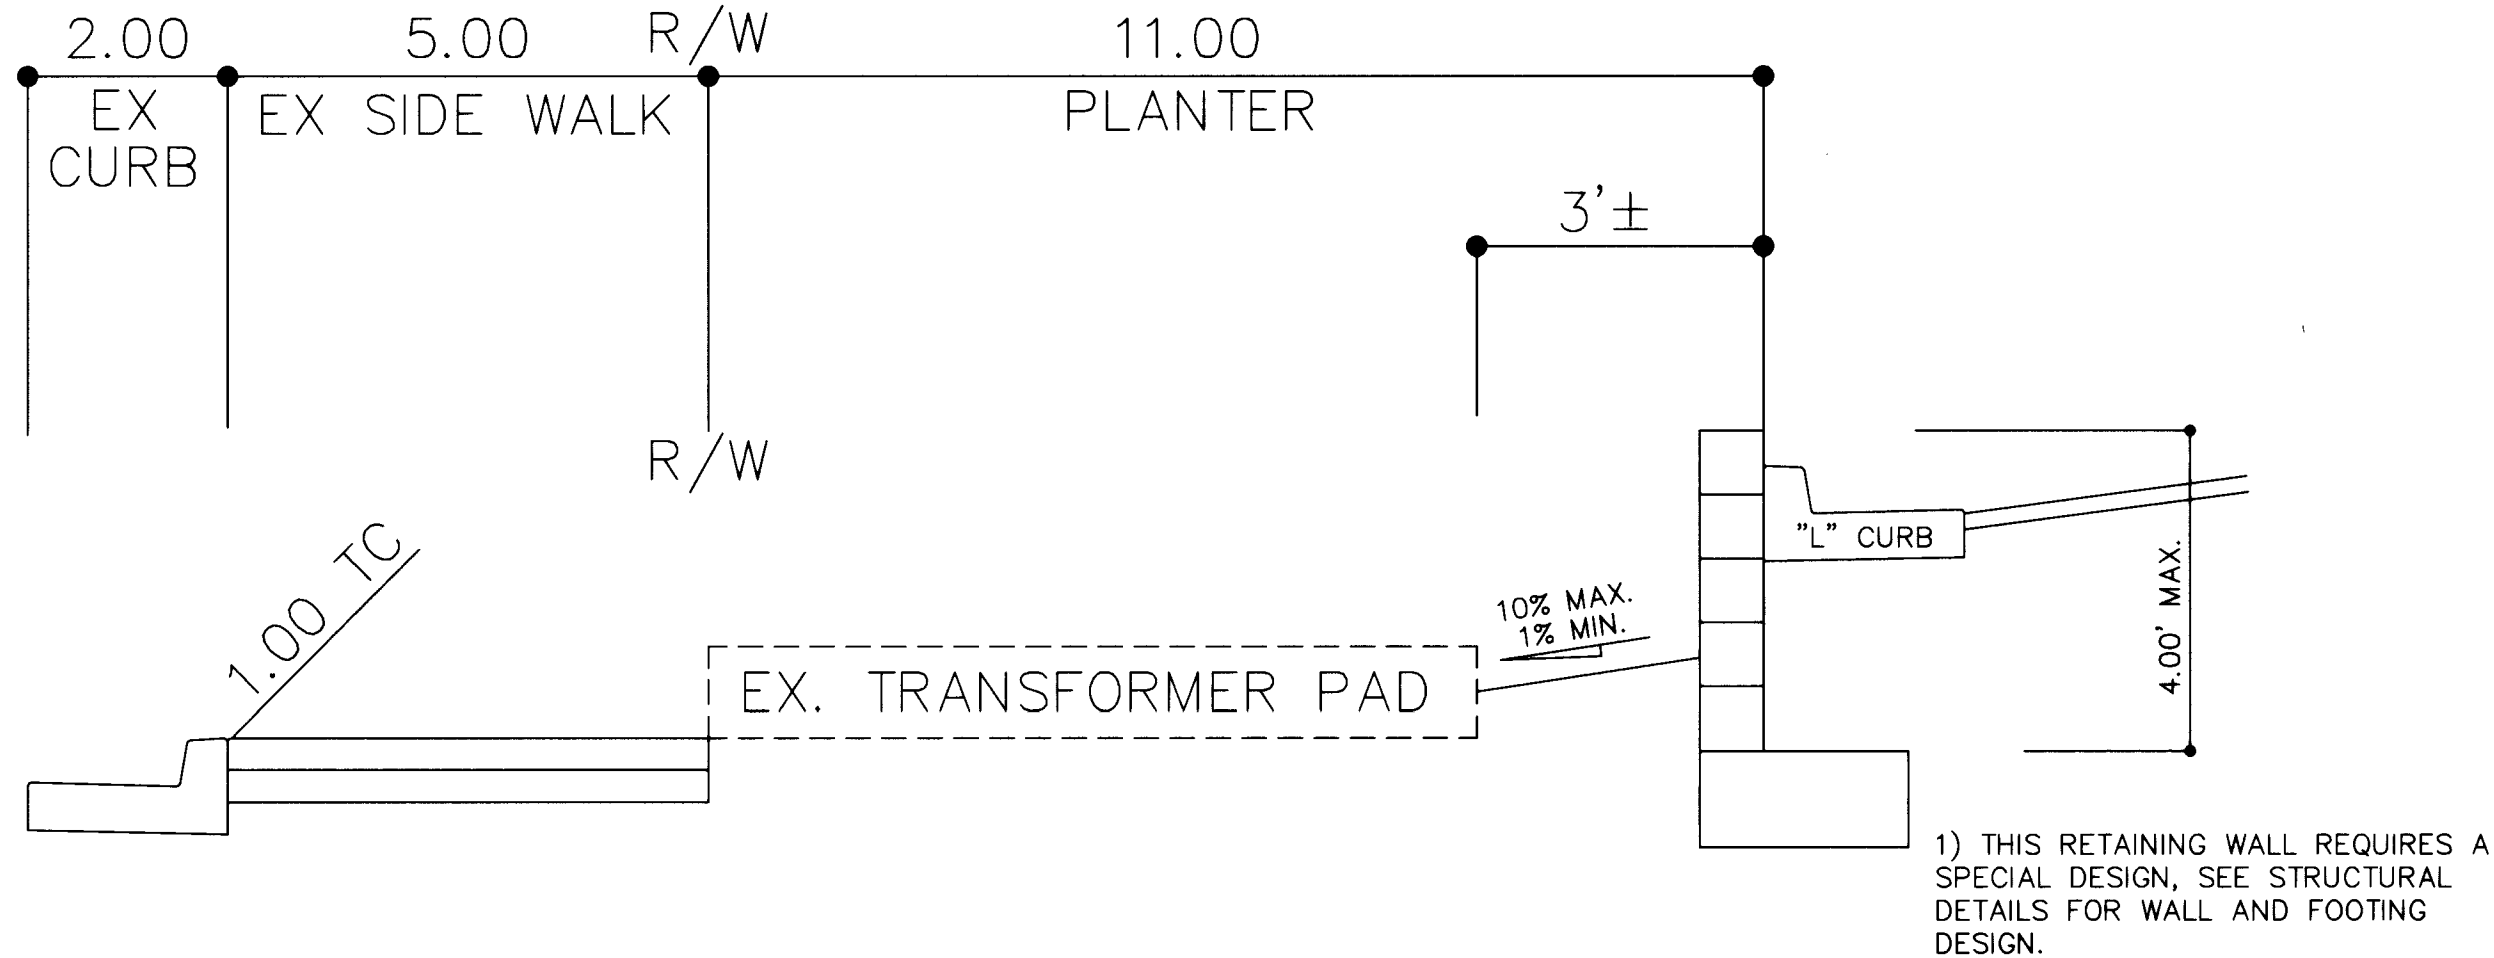


5
6

DRAIN THRU

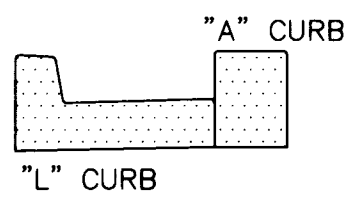


15
5

CAST IRON CLEAN BOX & COVER

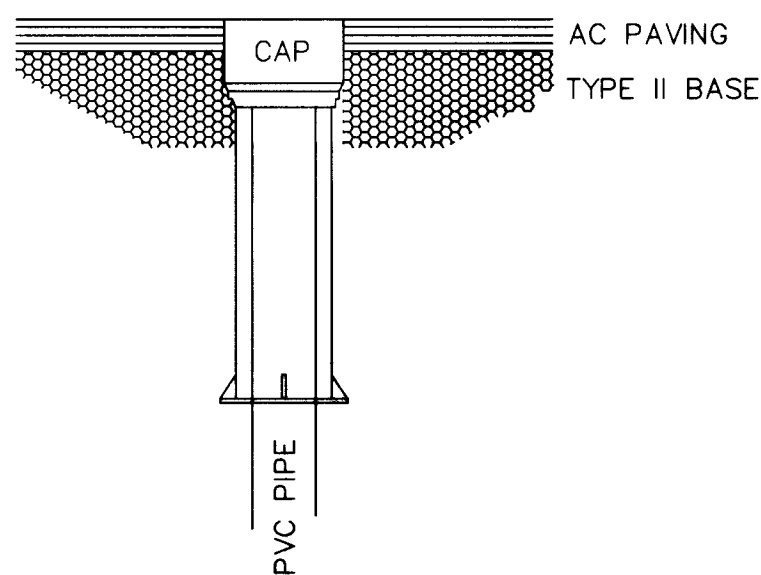

10
7

FIRE LANE SIGNAGE

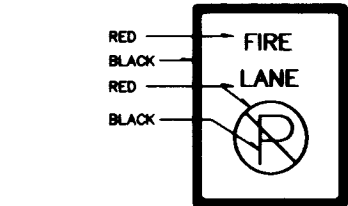


MINIMUM SPECIFICATIONS OF "NO PARKING FIRE LANE SIGNS"
SIZE: 1' WIDE x 1 1/2' LONG OR 2' WIDE x 2 1/2' LONG AS REQUIRED
COLOR: RED AND BLACK ON WHITE LUMINOUS BACKGROUND (SEE ABOVE EXAMPLE)
SYMBOL: INTERNATIONAL NO PARKING SYMBOL
HEIGHT: TO BE INSTALLED NOT LESS THAN SEVEN (7) FEET NOR MORE THAN TEN (10) FEET FROM GROUND LEVEL

DRAWN BY: _____
DESIGNED BY: _____
CHECKED BY: _____
PROJECT NO: _____
SCALE: 1" = 2'

SHEET
DETAIL SHEET

TITLE
OAKMONT RETIREMENT COMMUNITY #4

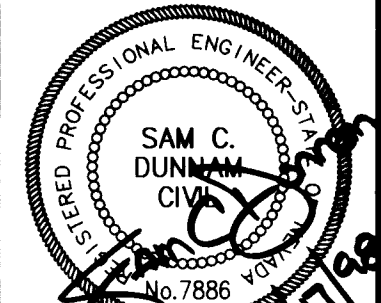


SHEET
D2
13 OF 13 SHEETS

DRAWING NO.
107-12893

GALLAHER CONSTRUCTION, INC.
9066 BROOKS ROAD SOUTH
WINDSOR, CA 95492
(707) 536-0473

DUNNAM CIVIL ENGINEERS
3305 SPRING MOUNTAIN ROAD, SUITE 82
LAS VEGAS, NV 89102
(702) 367-0588
(702) 367-8145 FAX

REVISION
BY
DATE
REV

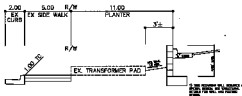

CALLAHAN CONSTRUCTION, INC.

LEGAL TIPS

INSTITUTIONAL INFORMATION

100% P+0

