

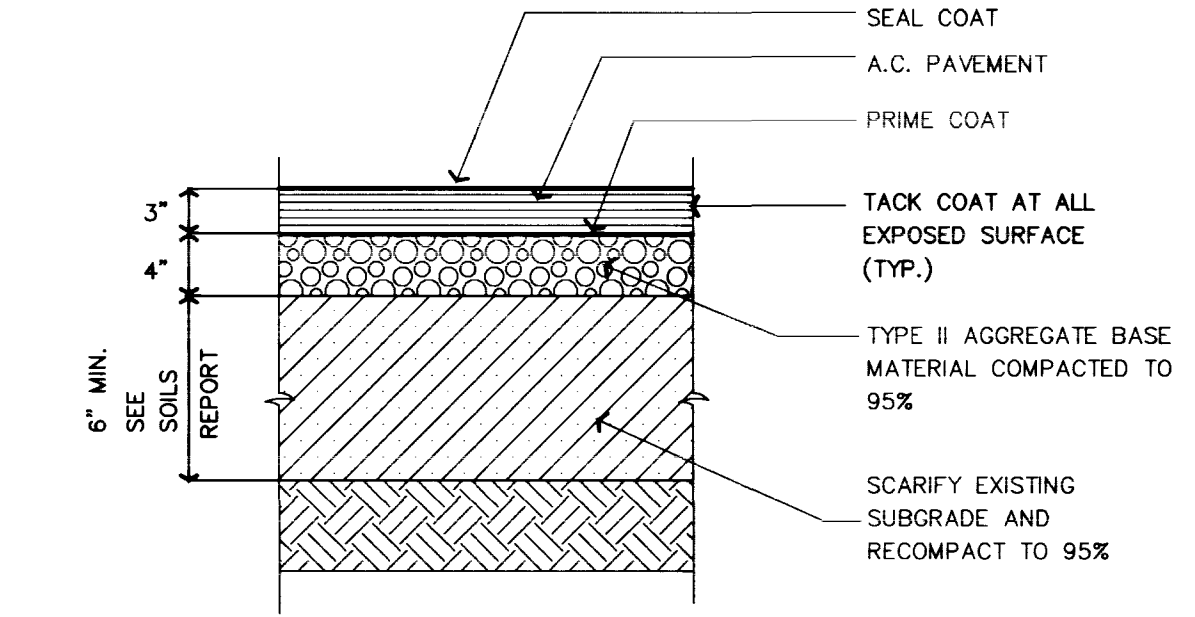
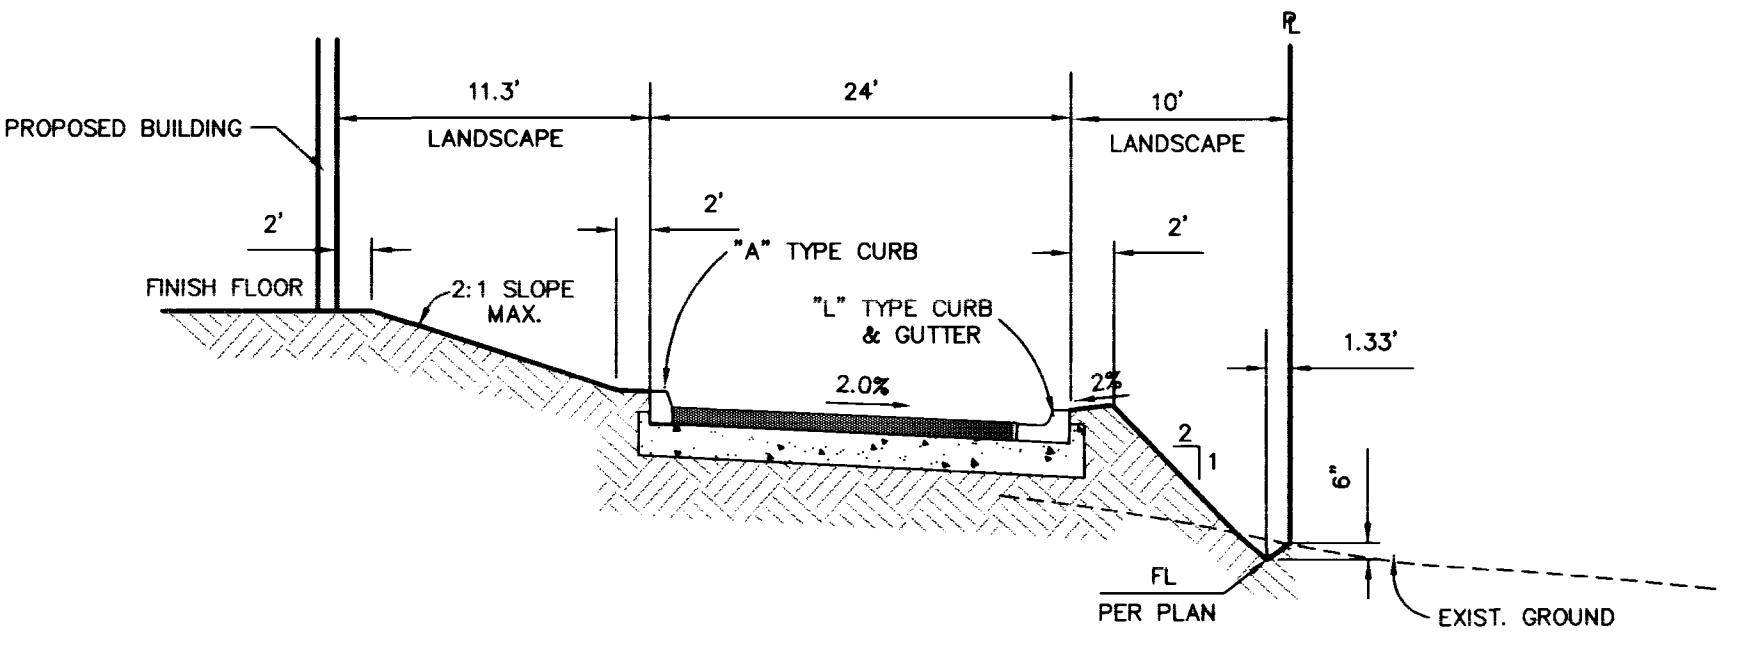
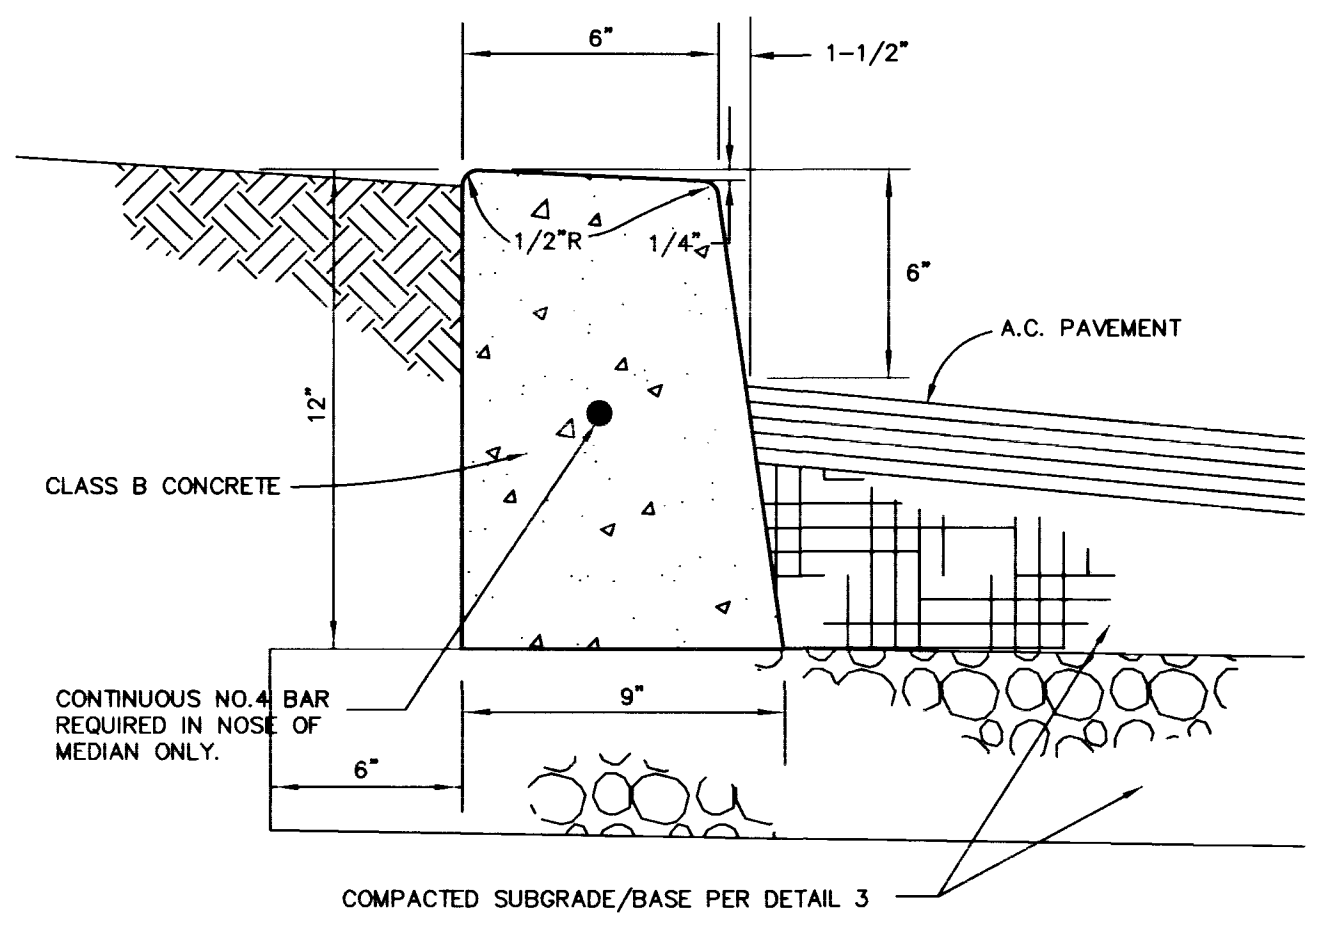
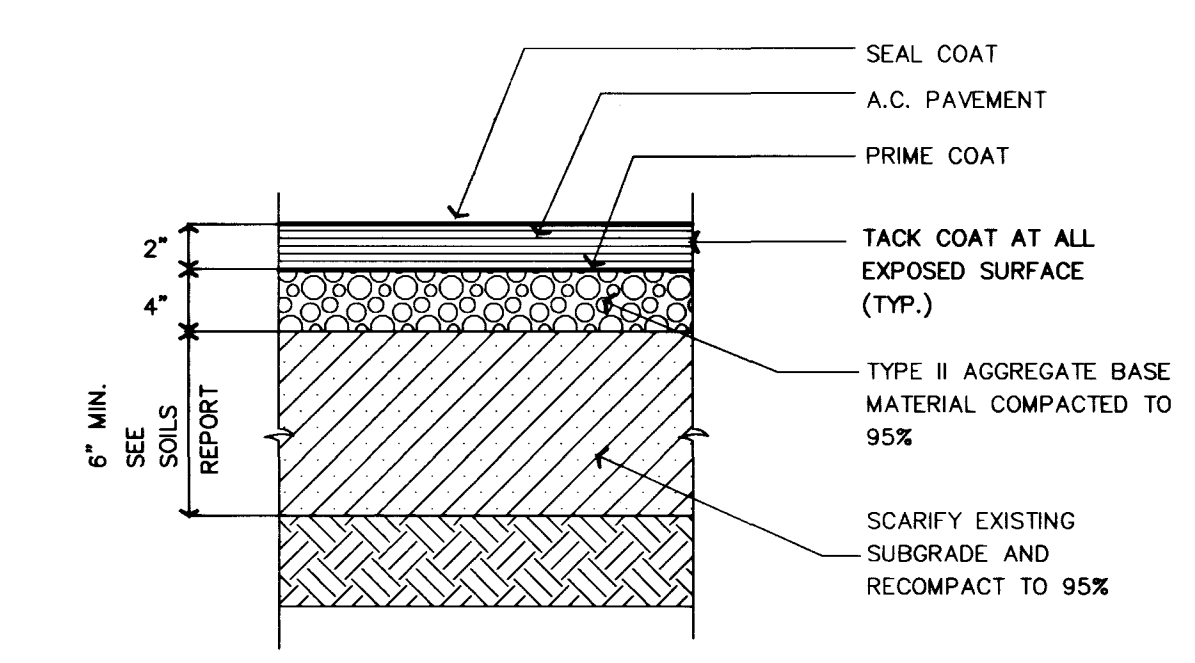
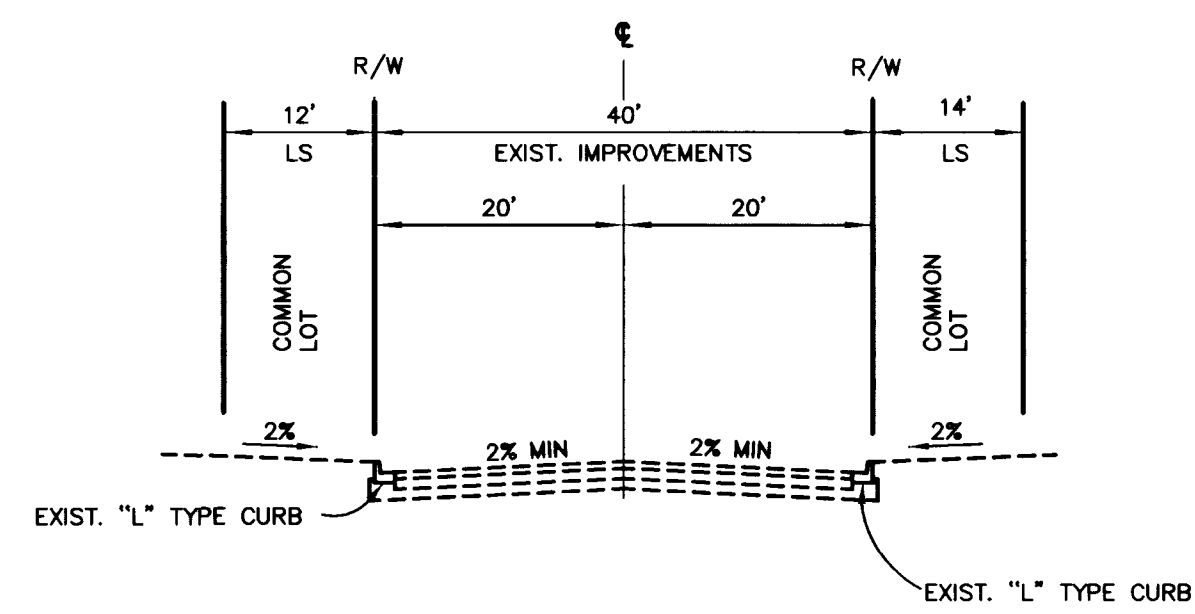
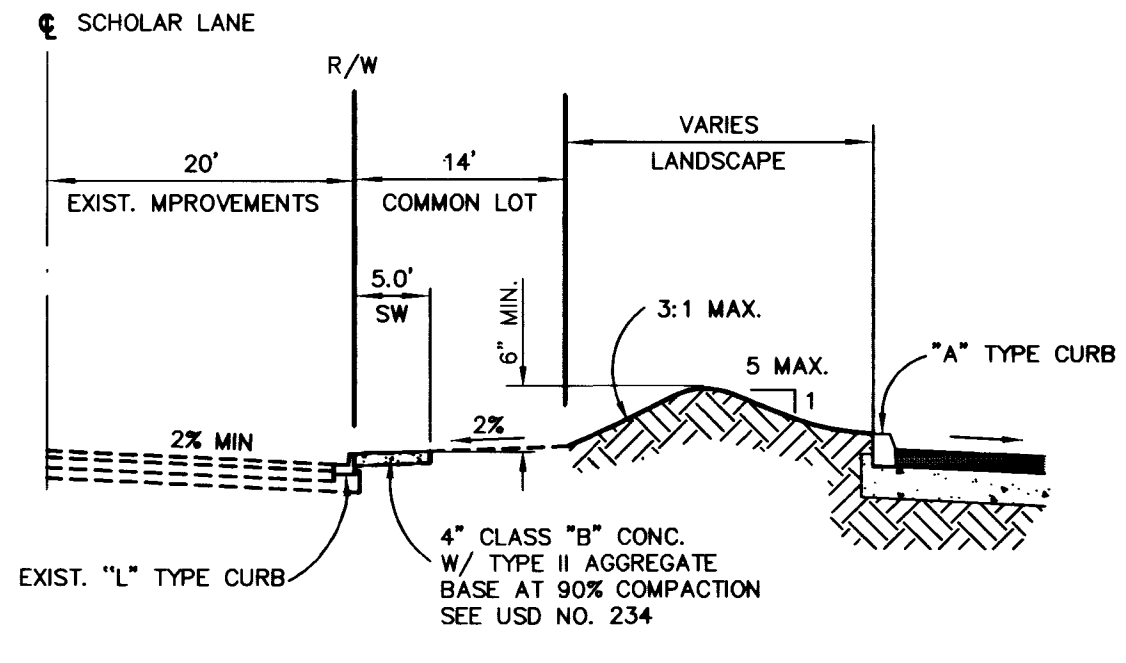
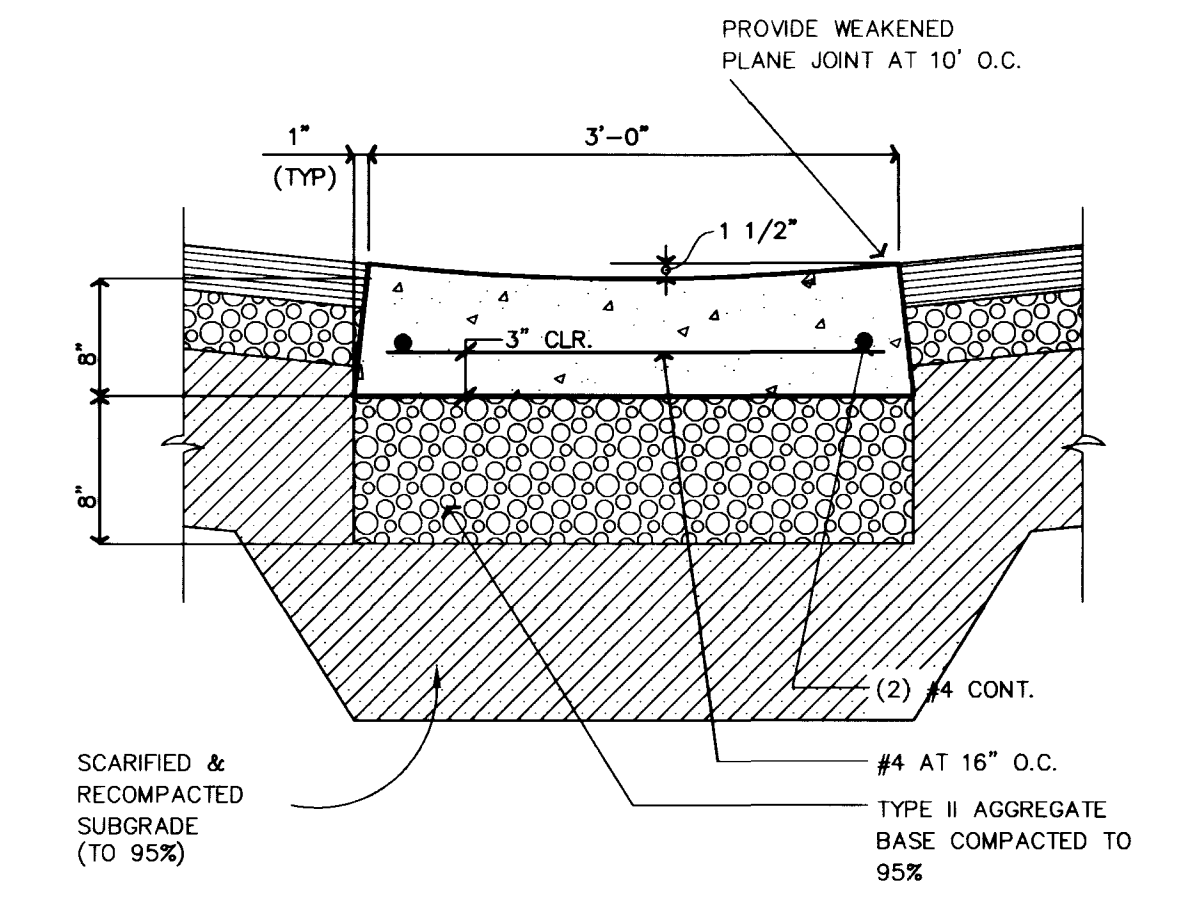
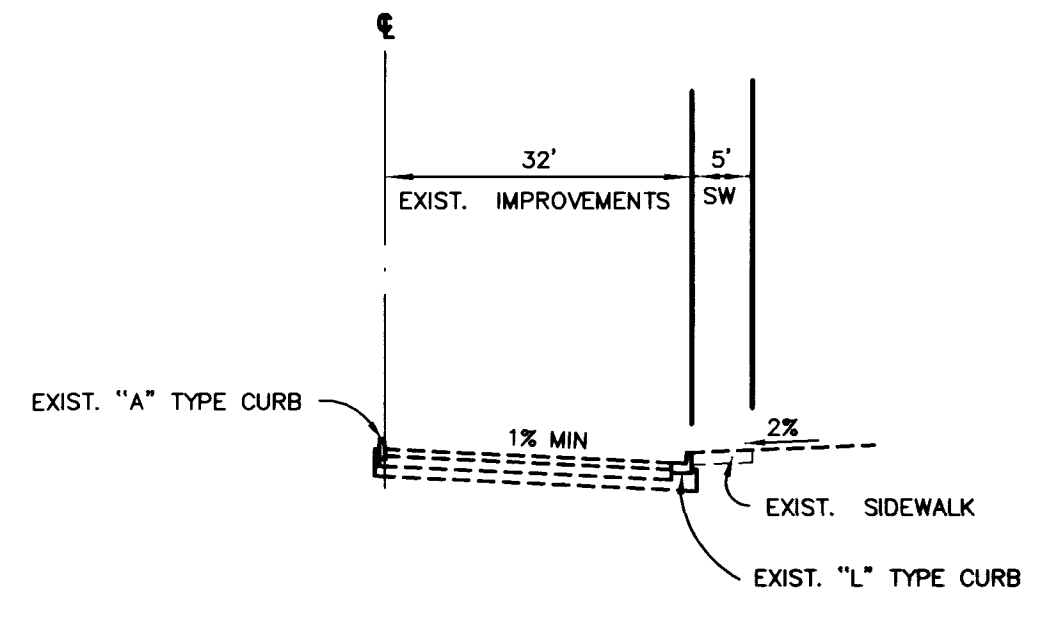
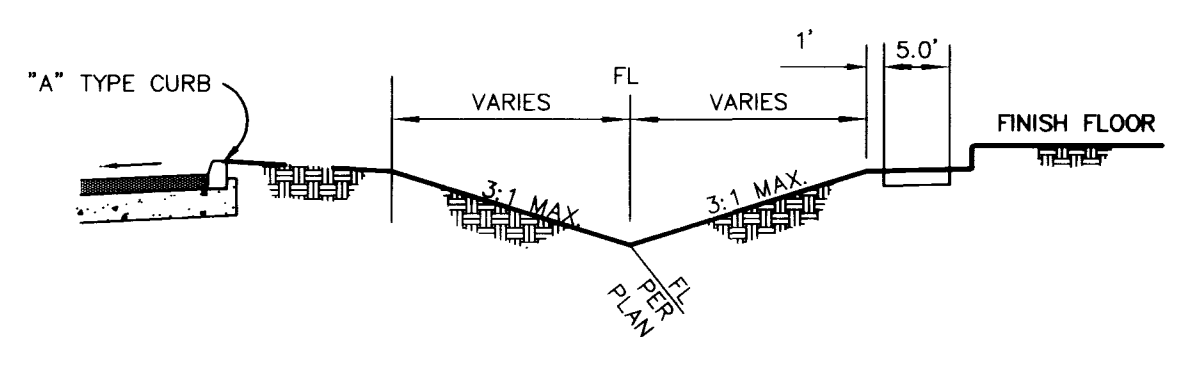
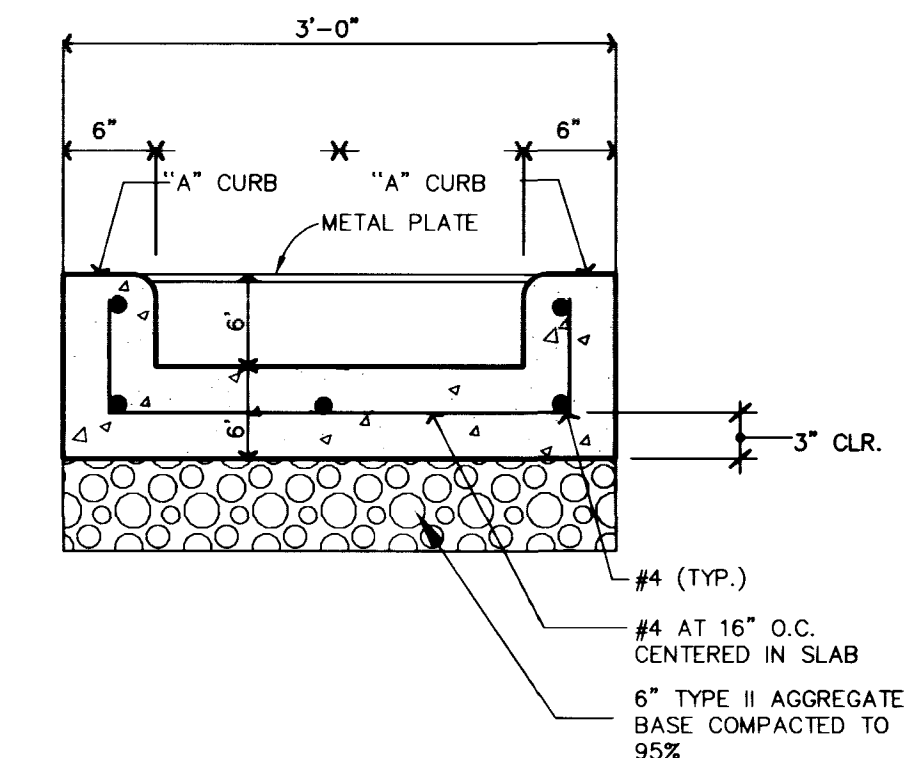
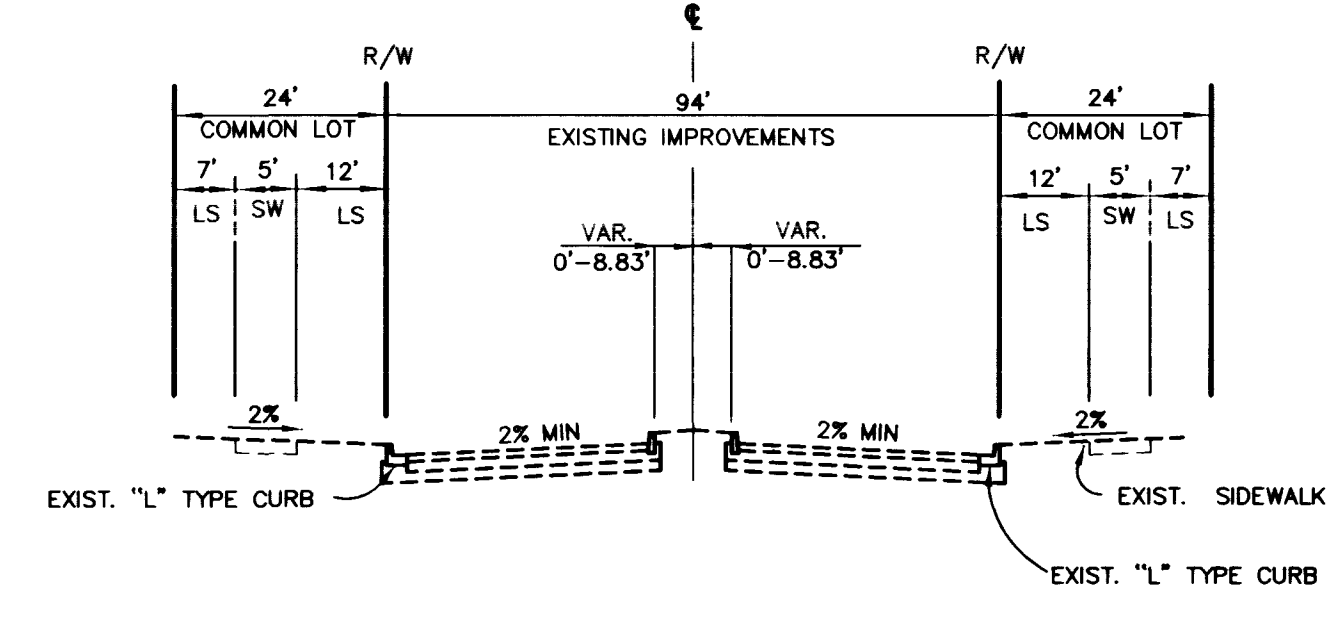


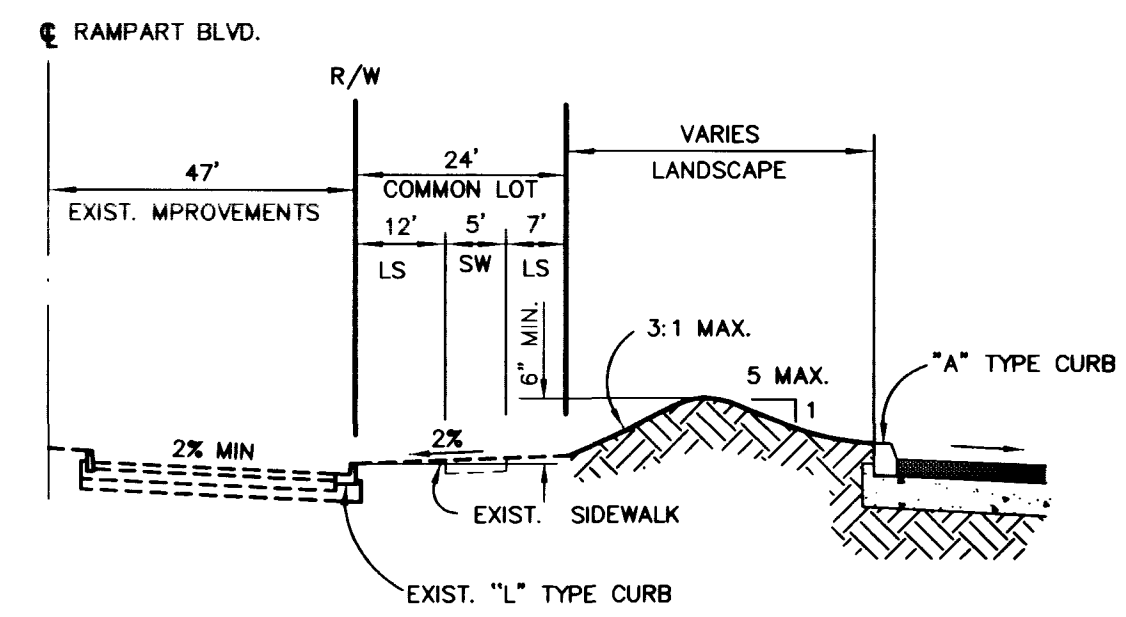

JOB NO. 753.000A.610

Call before you Dig.
1-800-227-2600
UNDERGROUND SERVICE ALERT (USA)

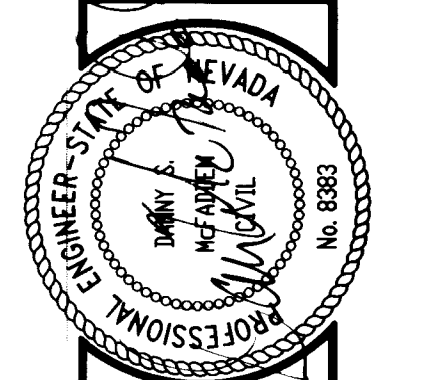


RECOMMENDED
7-1-98
DATE
DRAWN BY: RPL
DESIGNED BY: RPL
CHECKED BY: DSM

G.C. WALLACE, INC.
Engineering/Architecture
1505 SOUTH RAINBOW BLVD./LAS VEGAS, NEVADA 89102
TEL. NO. (702) 363-1200, FAX NO. (702) 363-8979

CRESCENT DEVELOPMENT COMPANY
ASSISTED CARE FACILITY
GRADING DETAILS

SHEET
C6
SHT 6 OF 6




 






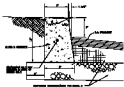


SCALE

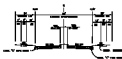




5 PRIVATE STREET

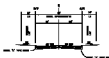 SCHOLAR'S LANE


7 SECTION






2 CONCRETE VALLEY GUTTER DETRA
RWD: N/A

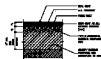




3A TYPICAL PAVING SECTION
SCALE: 1"=1'-0"

