



LEGEND

①	CONSTRUCTION NOTES
FF=78.00	FINISHED FLOOR ELEVATION
$\frac{73.04}{FG}$	FINISHED GRADE
$\frac{(72.33)}{}$	EXISTING ELEVATION
$\frac{72.00}{TC}$	TOP OF CURB ELEVATION
$\frac{72}{TC \text{ OR } FG}$	GRADE BREAK
▨	SLOPE
— —	DITCH OR SWALE
~	EXISTING CONTOUR
— — —	RETAINING WALL
△ 3.0	RETAINING WALL HEIGHT
	DETAIL NUMBER SHEET NUMBER

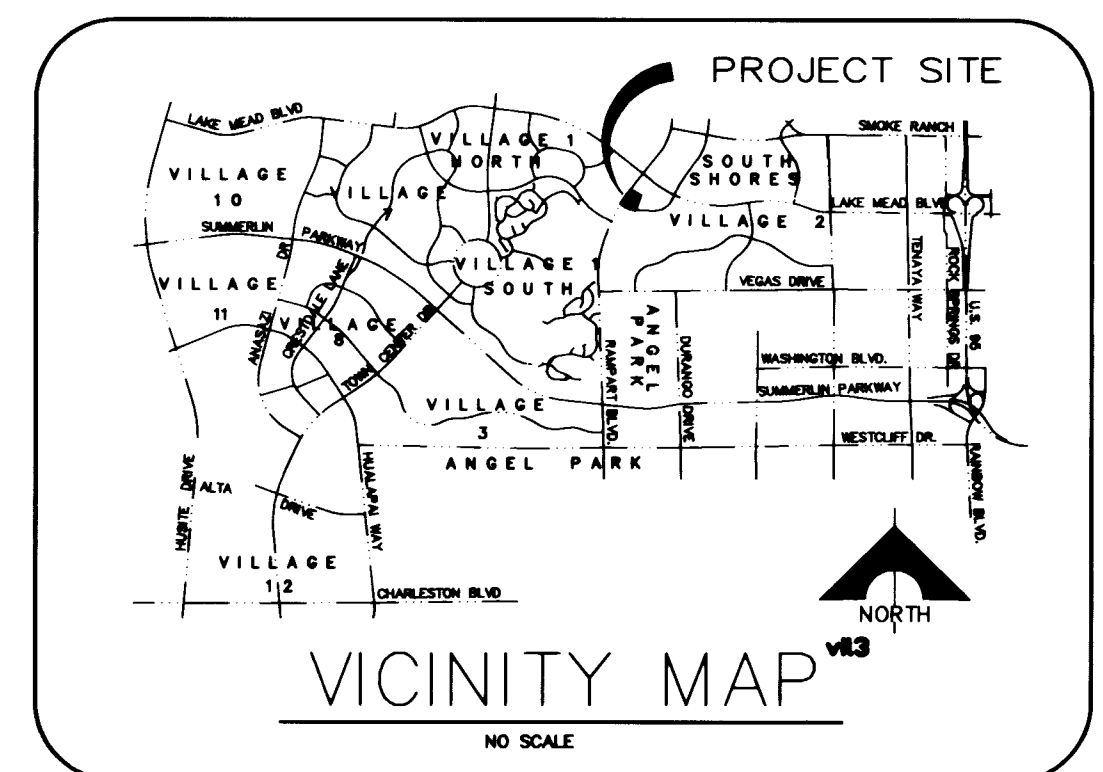


CALL BEFORE YOU DIG
1-702-593-6111

CALL BEFORE YOU DIG
1-800-227-2600
UNDERGROUND SERVICE ALERT (USA)

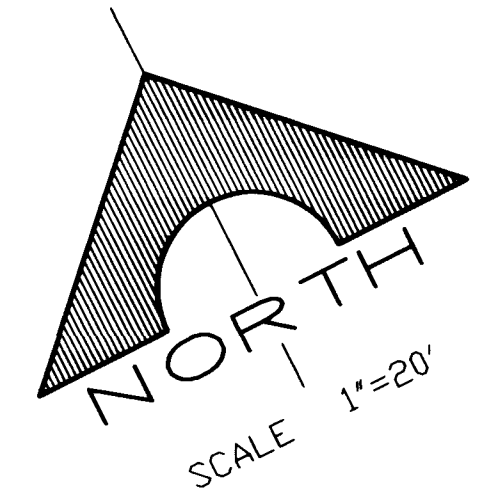

BENCHMARK
CHISELED "4" IN THE TOP OF CURB AT END OF CURB ON WEST SIDE OF DURANGO, 250' SOUTH OF WESTCLIFF. ELEV. PER CITY OF LAS VEGAS DATUM = 2610.16

GRAPHIC SCALE
0 10 20 30 40 50
(IN FEET)
1 inch = 20 ft.

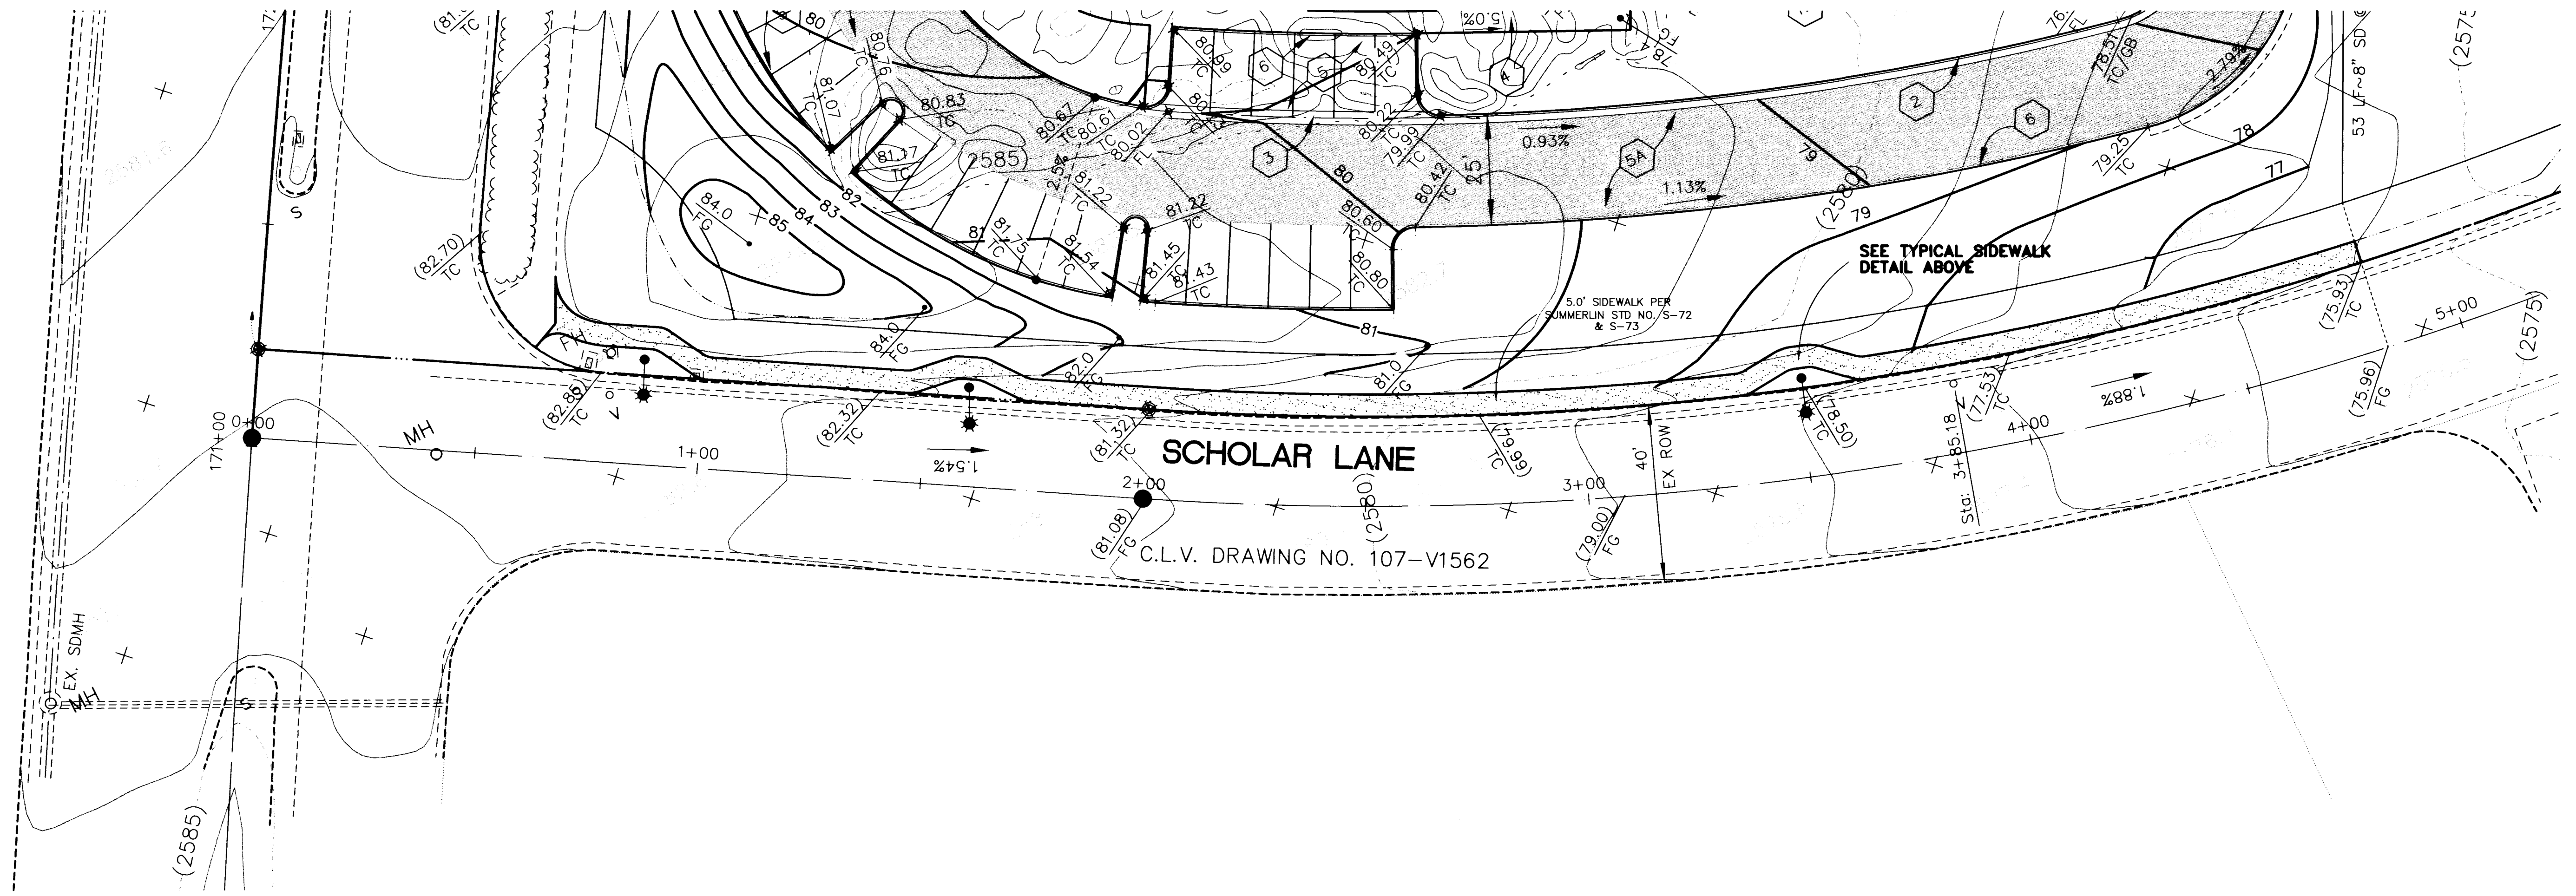

APPROVAL	DATE
REVISION	DATE
RECOMMENDED	DATE
DRAWN BY: RPL	DESIGNED BY: RPL
CHECKED BY: DSM	
G.C. WALLACE, INC. Engineering/Architecture 1565 SOUTH RAINBOW BLVD., LAS VEGAS, NEVADA 89102 TEL. NO. (702) 362-1234 FAX. NO. (702) 362-8879	
CRESCENT DEVELOPMENT COMPANY ASSISTED CARE FACILITY SCHOLAR LANE SIDEWALK PLAN	
SHEET C7 SHT 7 OF 7	

JOB NO. 753.000A.610

14586