


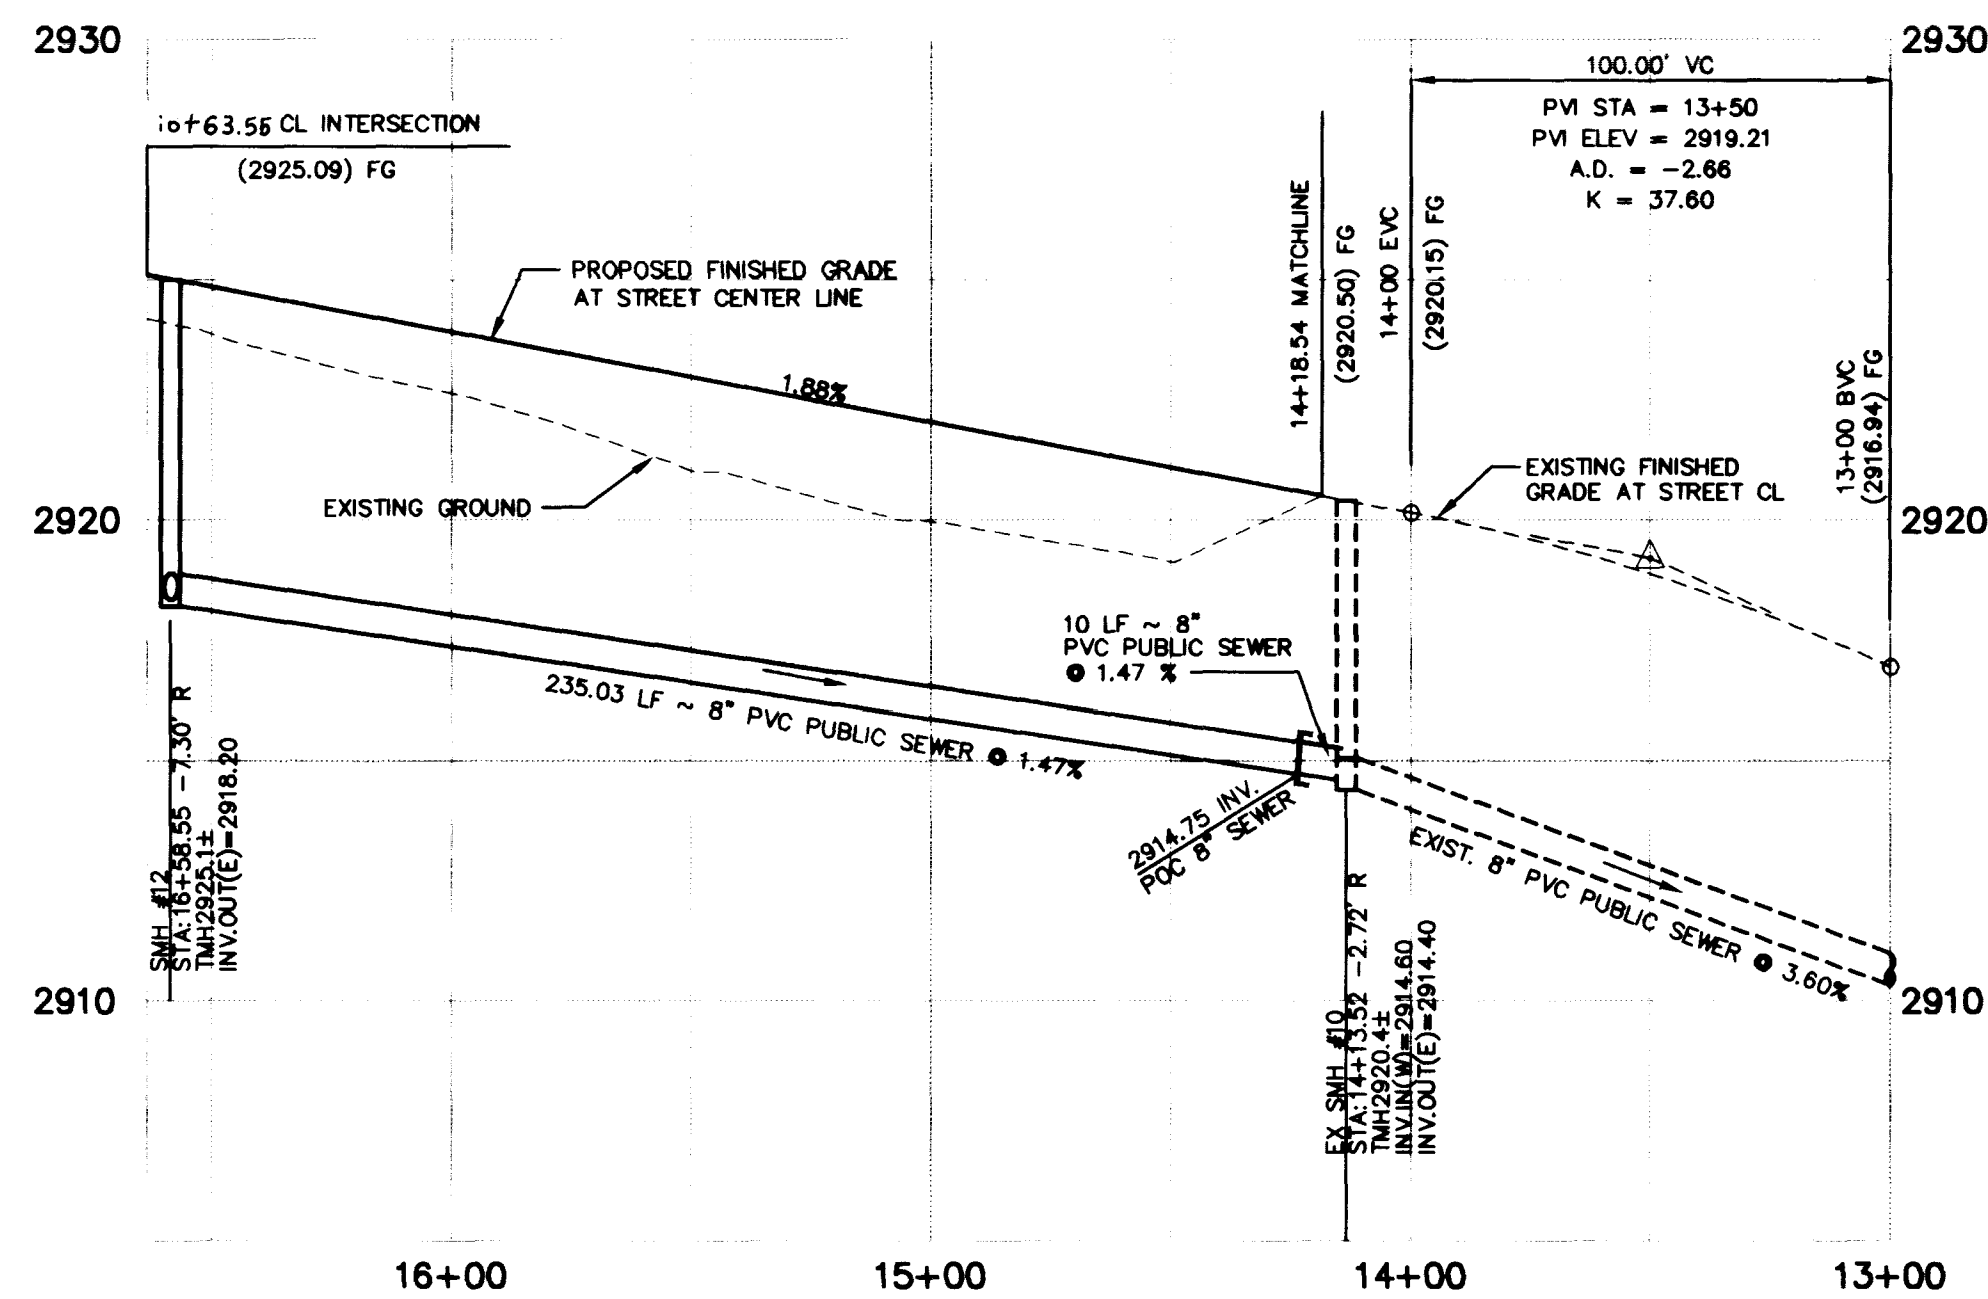


## CAMINO LOMA VERDE AVENUE

(PRIVATE ACCESS DRIVE, P.U.E. & C.L.V. SEWER EASEMENT)

### PROFILE

SCALE: HORIZ. 1" = 40'  
VERT. 1" = 4'

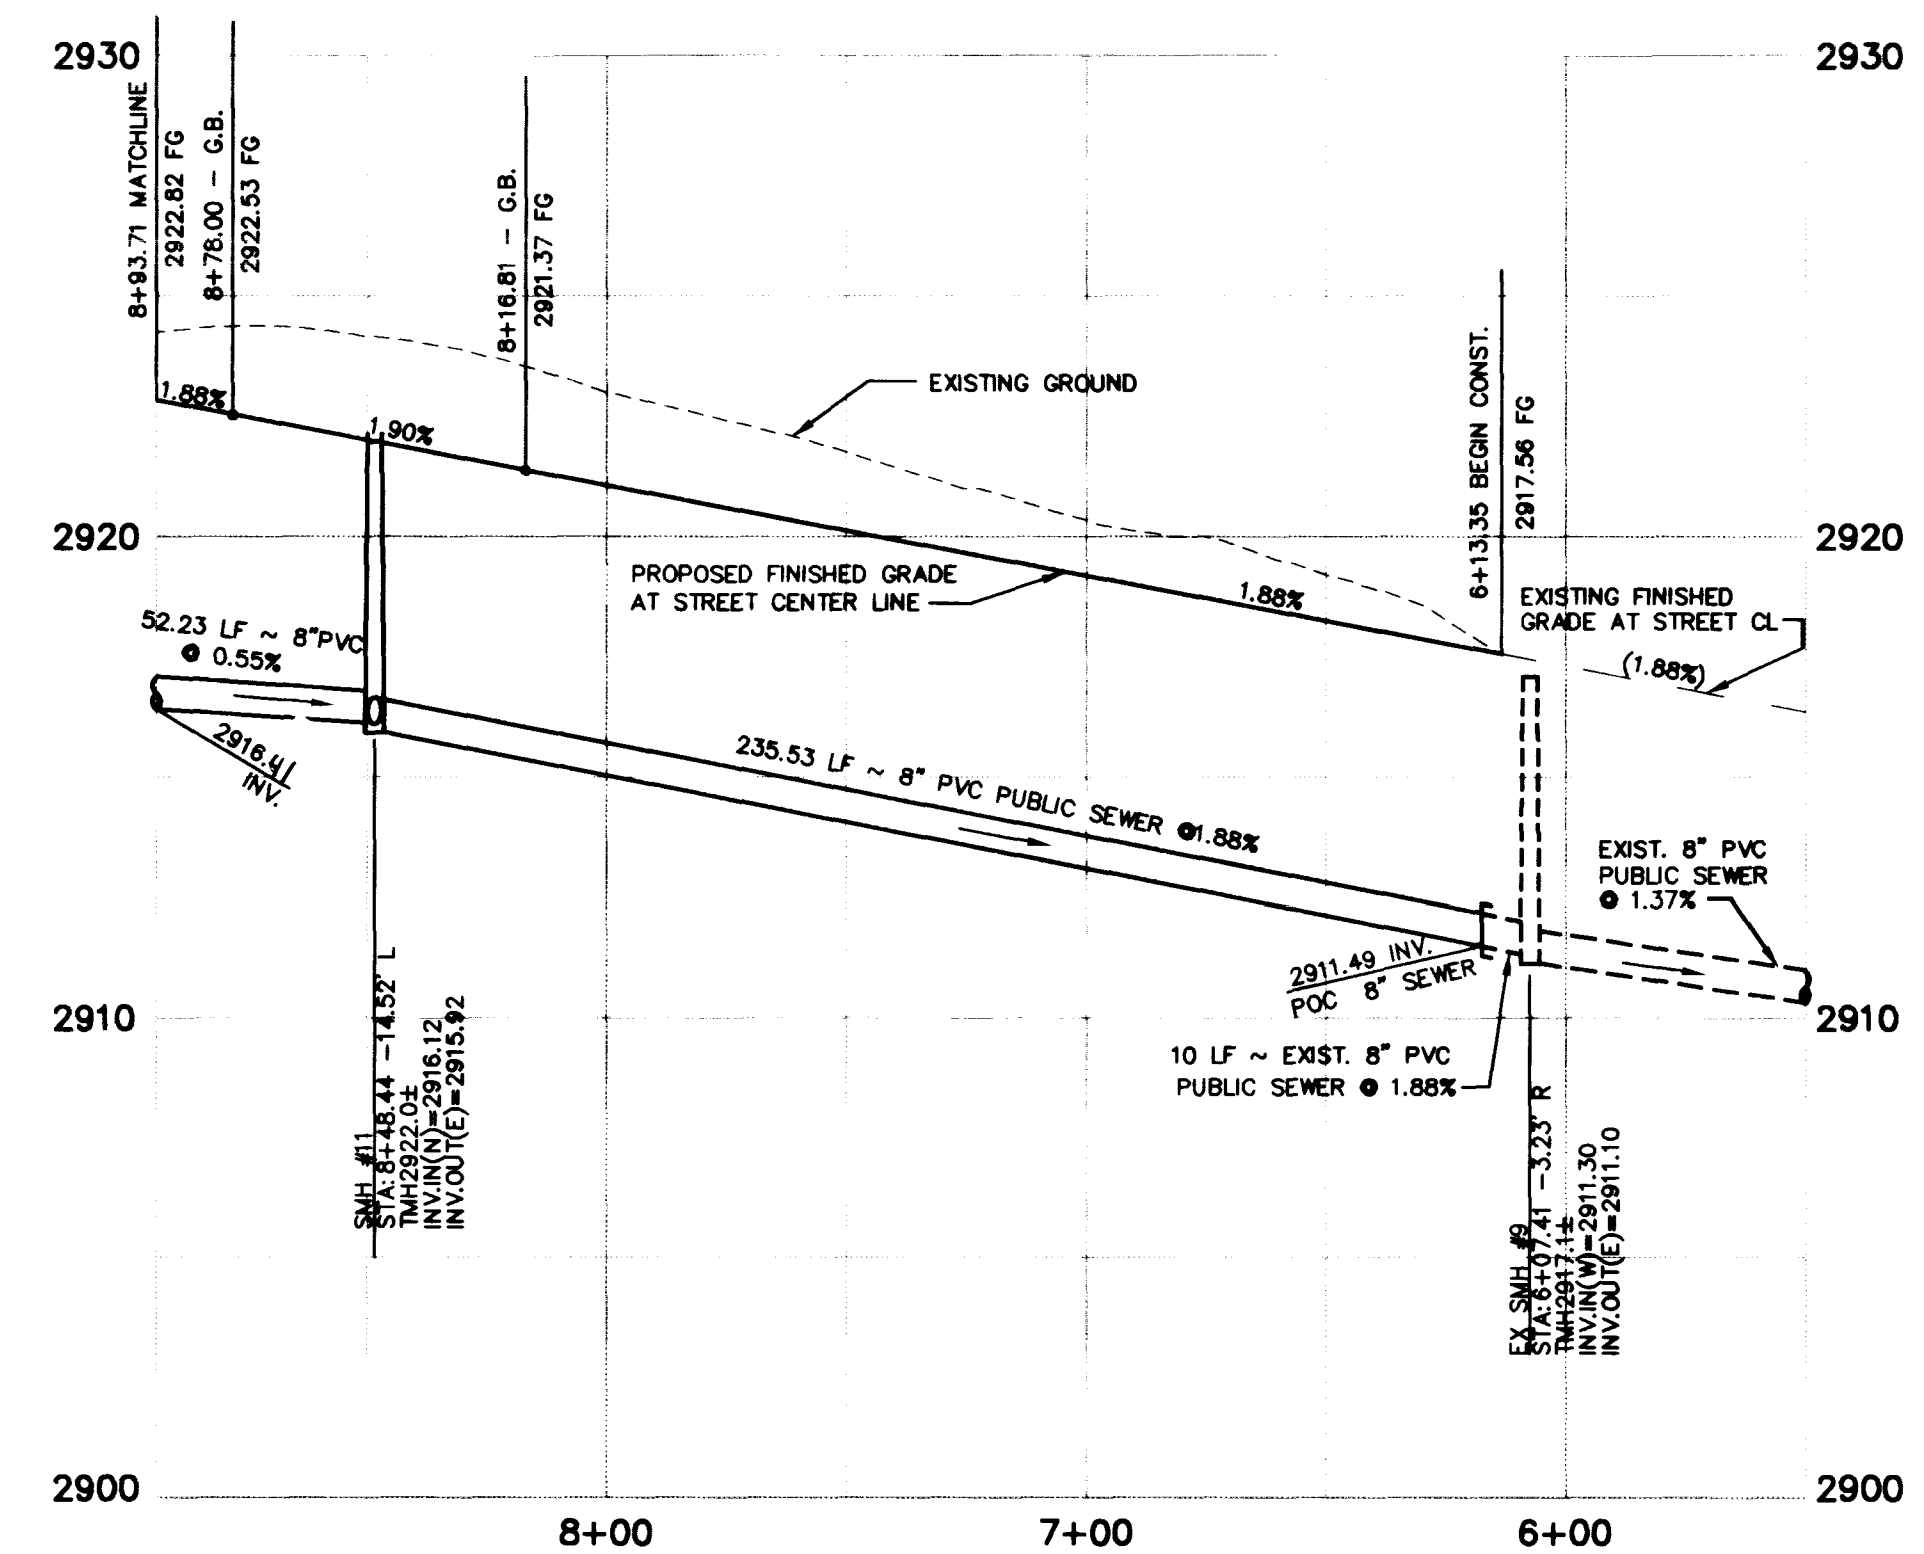


## LA PACA AVENUE

(PRIVATE ACCESS DRIVE, P.U.E. & C.L.V. SEWER EASEMENT)

### PROFILE

SCALE: HORIZ. 1" = 40'  
VERT. 1" = 4'

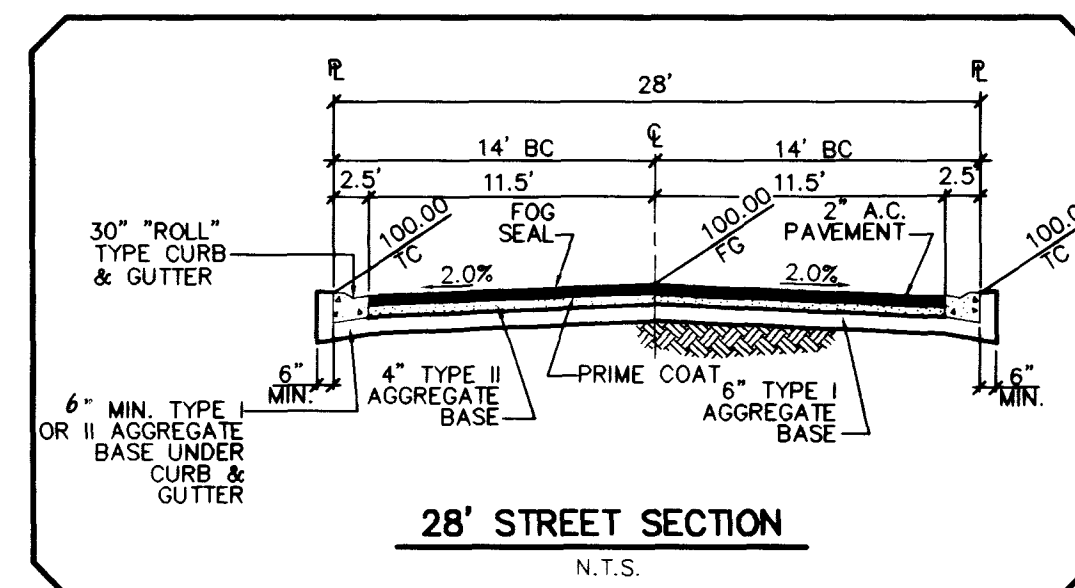


### BENCHMARK

NORTH AMERICAN VERTICAL DATUM OF 1988  
11V107NWS, RIVET & PLATE IN TOP OF CURB, SE CURB RETURN OF SAHARA AVENUE AND HUALAPAI WAY. ELEVATION = 886.3883 METERS (2908.092')

### BACK OF CURB & CENTER LINE DATA

| CURVE | RADIUS  | DELTA      | LENGTH | TANGENT |
|-------|---------|------------|--------|---------|
| 1     | 500.00' | 06°15'49"  | 54.66' | 27.36'  |
| 2     | 486.00' | 05°36'18"  | 47.54' | 23.79'  |
| 3     | 514.00' | 05°41'32"  | 51.07' | 25.55'  |
| 4     | 514.00' | 06°15'49"  | 56.19' | 28.12'  |
| 5     | 486.00' | 06°15'49"  | 53.13' | 26.59'  |
| 6     | 21.50'  | 90°39'31"  | 34.02' | 21.75'  |
| 7     | 21.50'  | 89°25'44"  | 33.56' | 21.29'  |
| 8     | 44.00'  | 79°40'28"  | 61.19' | 36.71'  |
| 9     | 50.00'  | 27°34'49"  | 24.07' | 12.27'  |
| 10    | 38.00'  | 134°50'05" | 89.43' | 91.37'  |
| 11    | 30.00'  | 79°40'28"  | 41.72' | 25.03'  |

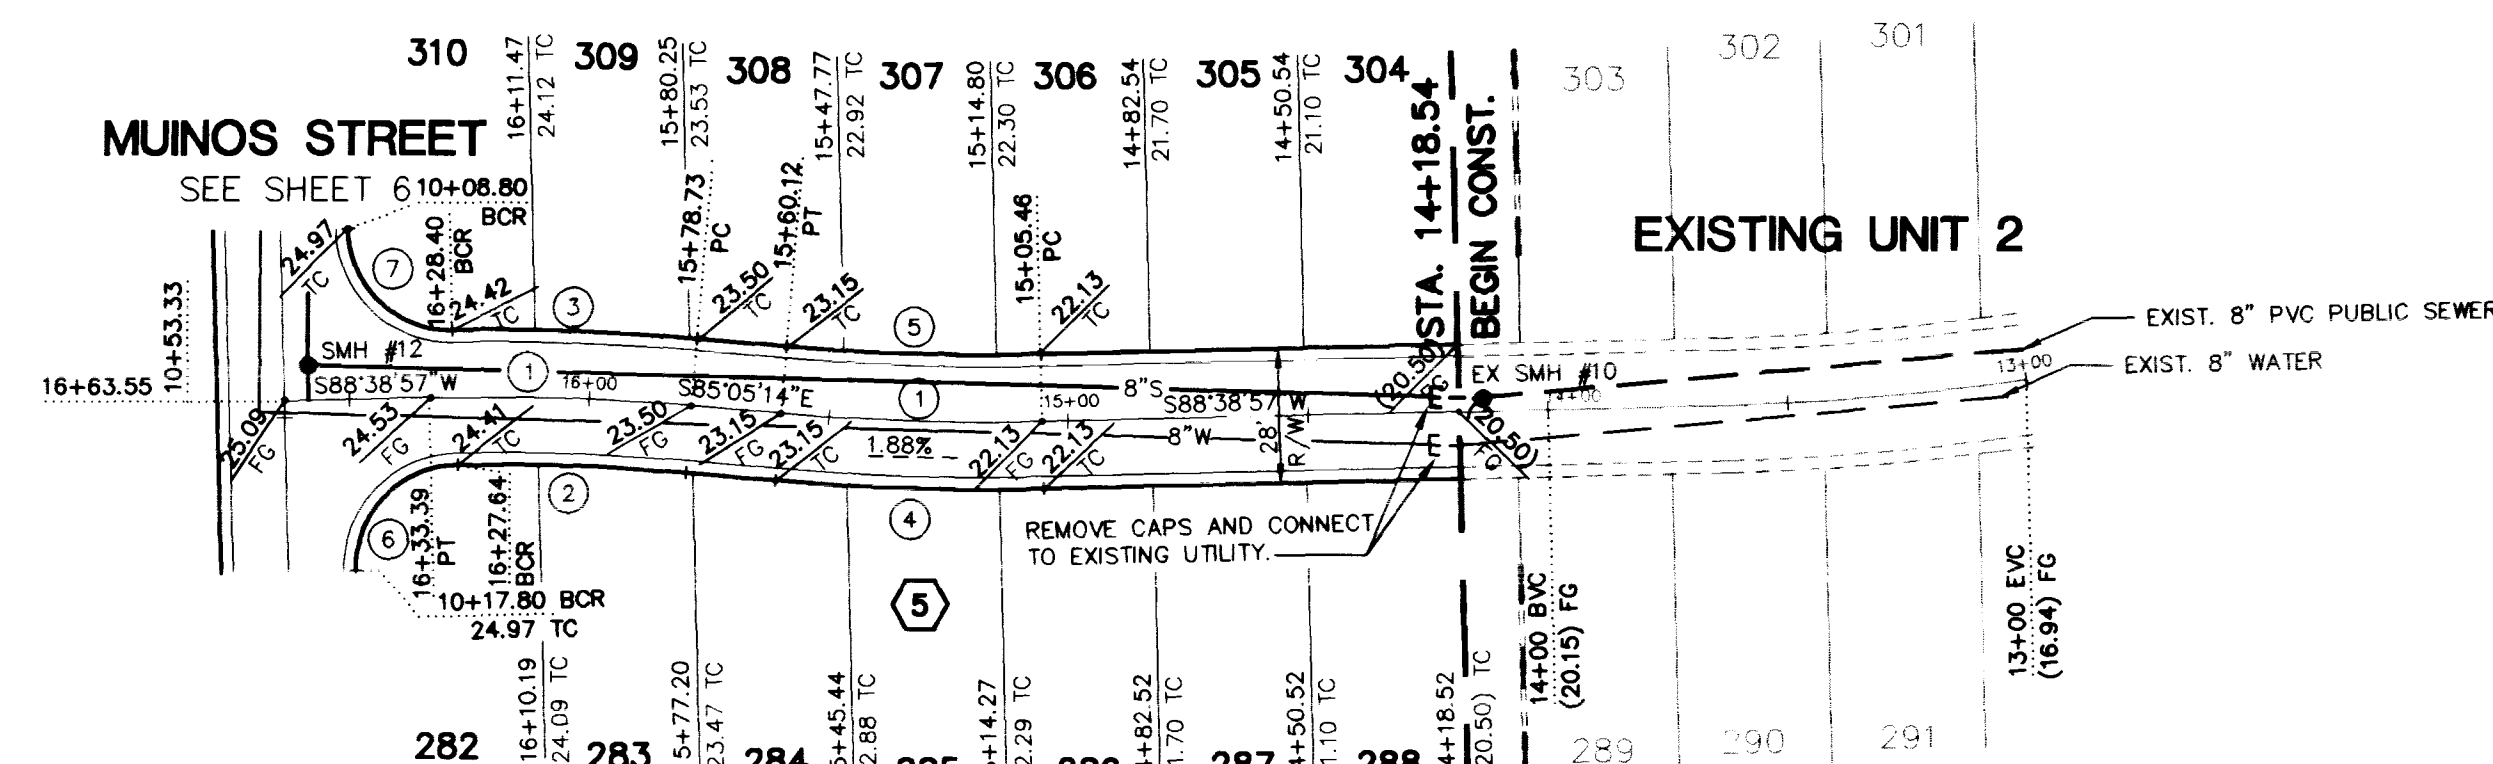


## CAMINO LOMA VERDE AVENUE

(PRIVATE ACCESS DRIVE, P.U.E. & C.L.V. SEWER EASEMENT)




( IN FEET )  
1 inch = 40 ft.

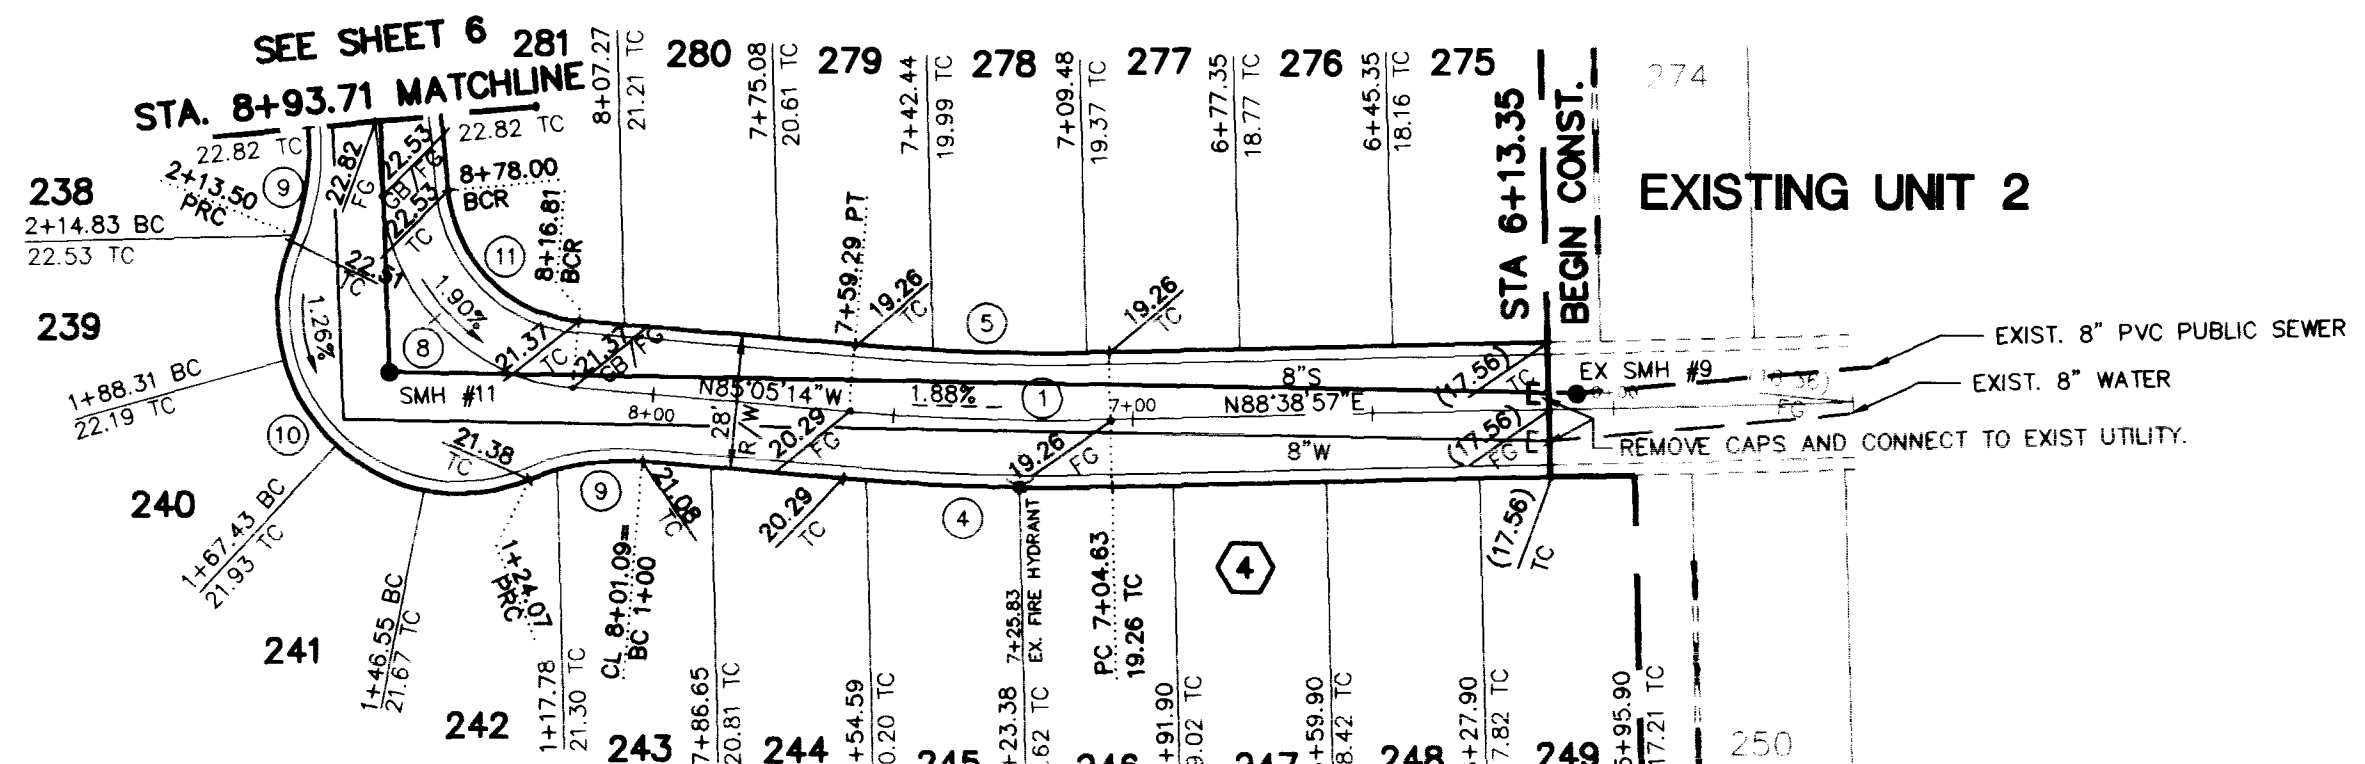

## LA PACA AVENUE

(PRIVATE ACCESS DRIVE, P.U.E. & C.L.V. SEWER EASEMENT)

**PENTACORE**  
CIVIL ENGINEERING • LAND SURVEYING • PLANNING  
CONSTRUCTION MANAGEMENT • ADA CONSULTING  
6763 WEST CHARLESTON BOULEVARD  
LAS VEGAS, NEVADA 89102 (702)258-0115

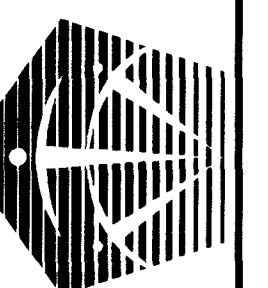

SIGNATURE HOMES

PECCOLE VILLAGE - UNIT NO. 4  
CAMINO LOMA VERDE & LA PACA AVE.  
PLAN & PROFILE

SHEET

5

OF 8

