
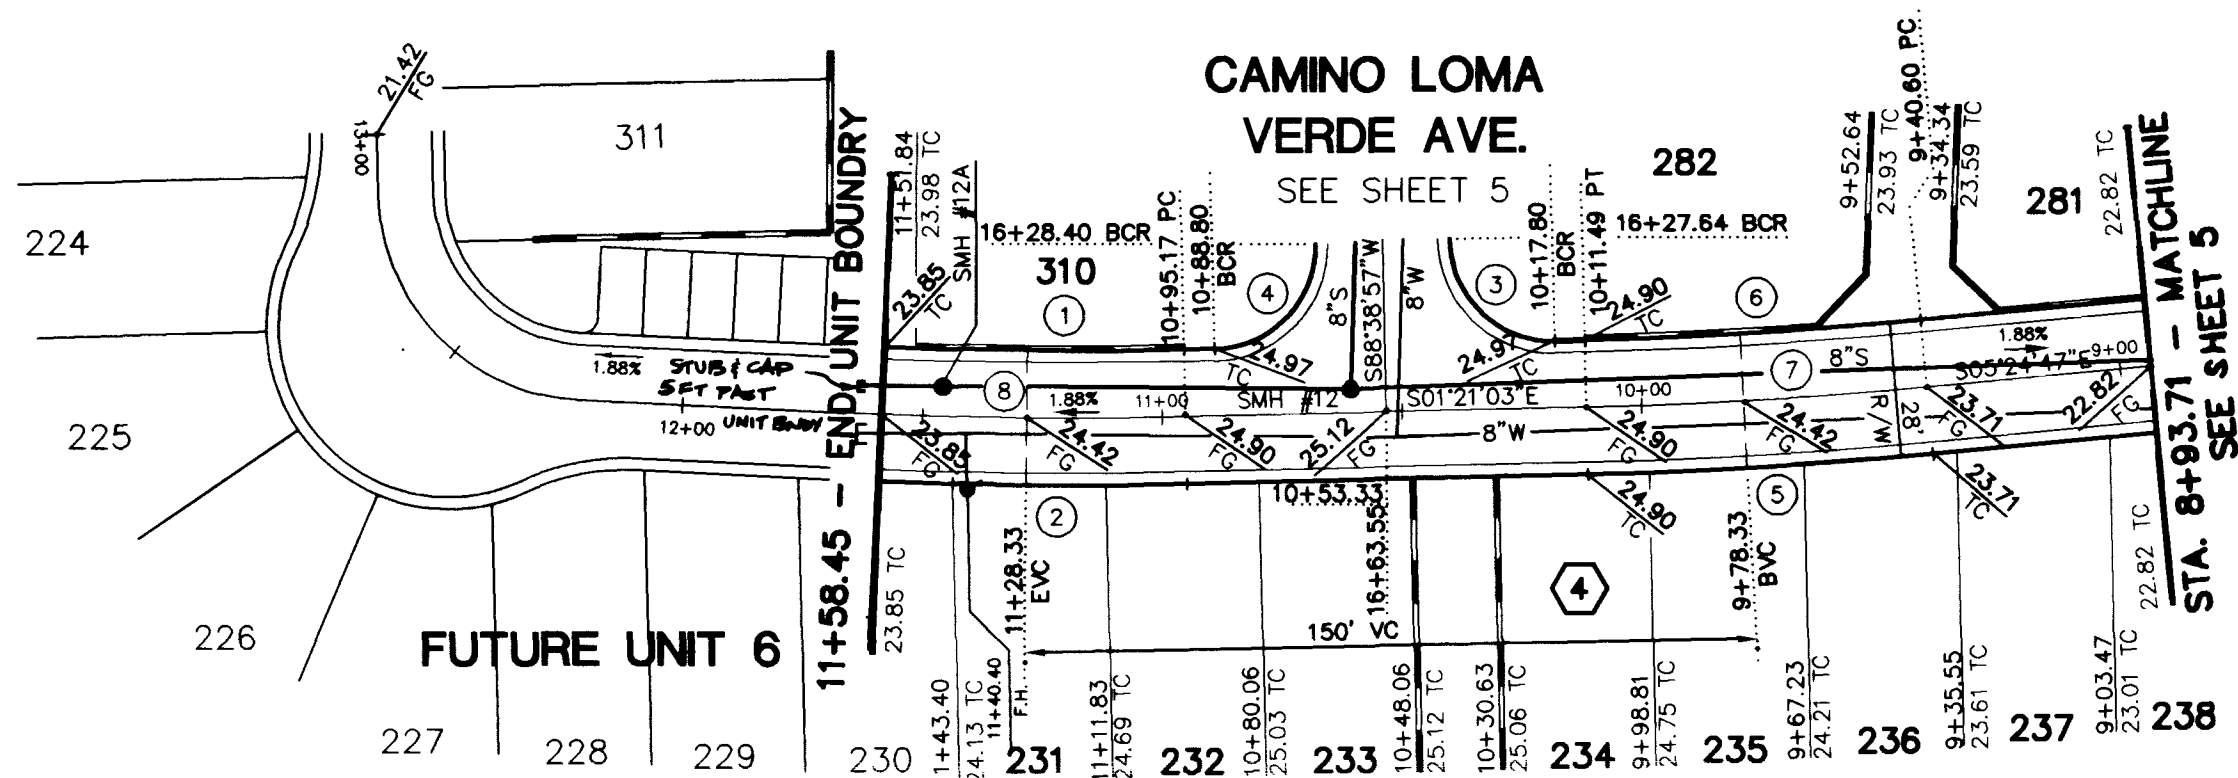
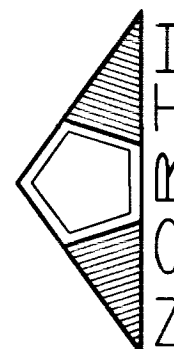


DISK #

BACK OF CURB AND CENTER LINE DATA




CURVE	RADIUS	DELTA	LENGTH	TANGENT
1	986.00'	03°17'32"	62.39'	31.21'
2	1014.00'	02°45'49"	48.91'	24.46'
3	21.50'	90°39'31"	34.02'	21.75'
4	21.50'	89°25'44"	33.56'	21.29'
5	1014.00'	04°03'44"	71.89'	35.96'
6	986.00'	04°03'44"	69.90'	34.97'
7	1000.00'	04°03'44"	70.90'	35.46'
8	1000.00'	03°37'32"	63.28'	31.65'

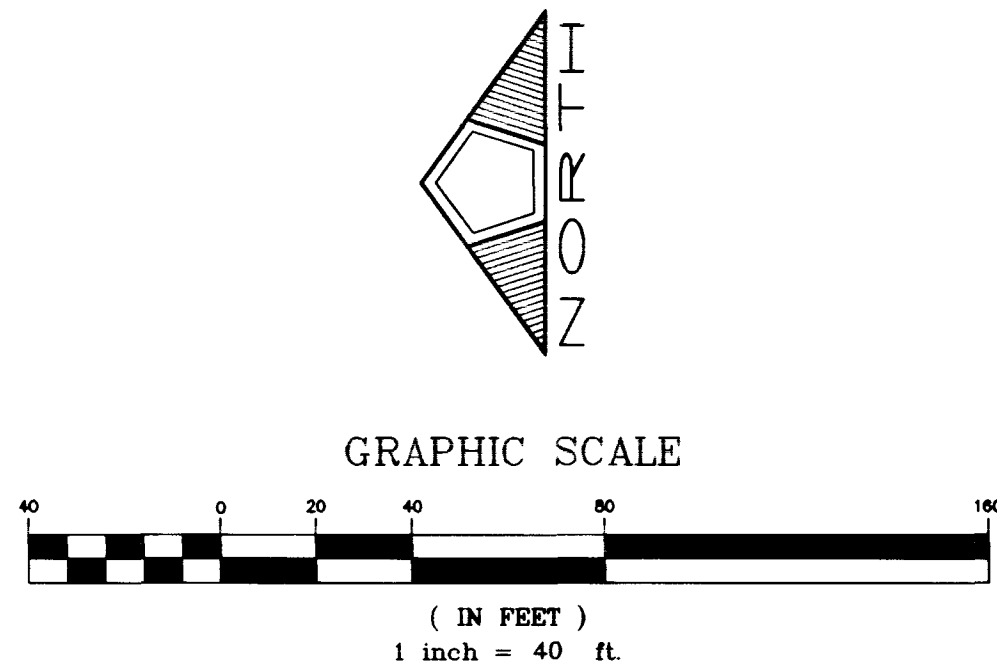


MUINOS STREET
(PRIVATE STREET, P.U.E. & C.L.V. SEWER EASEMENT)

PROFILE

SCALE: HORIZ. 1" = 40'
VERT. 1" = 4'

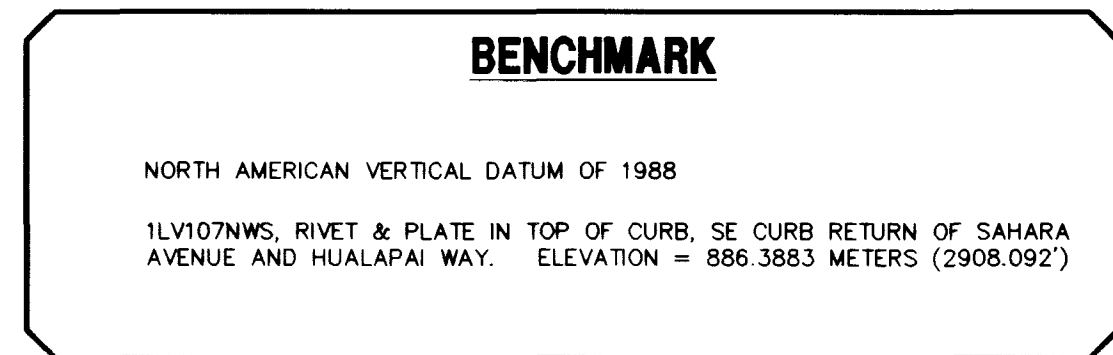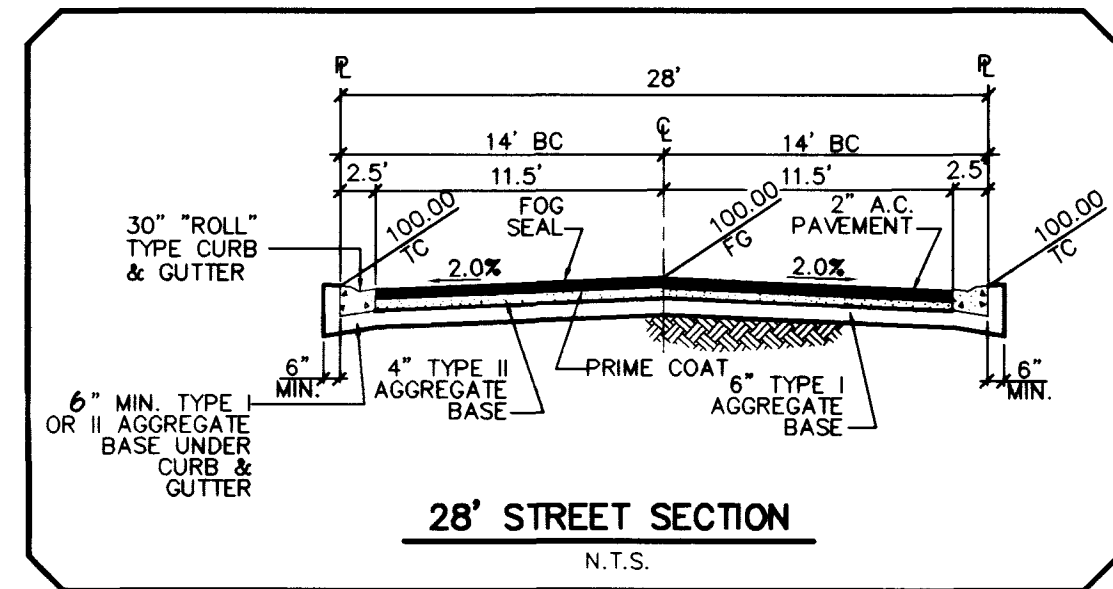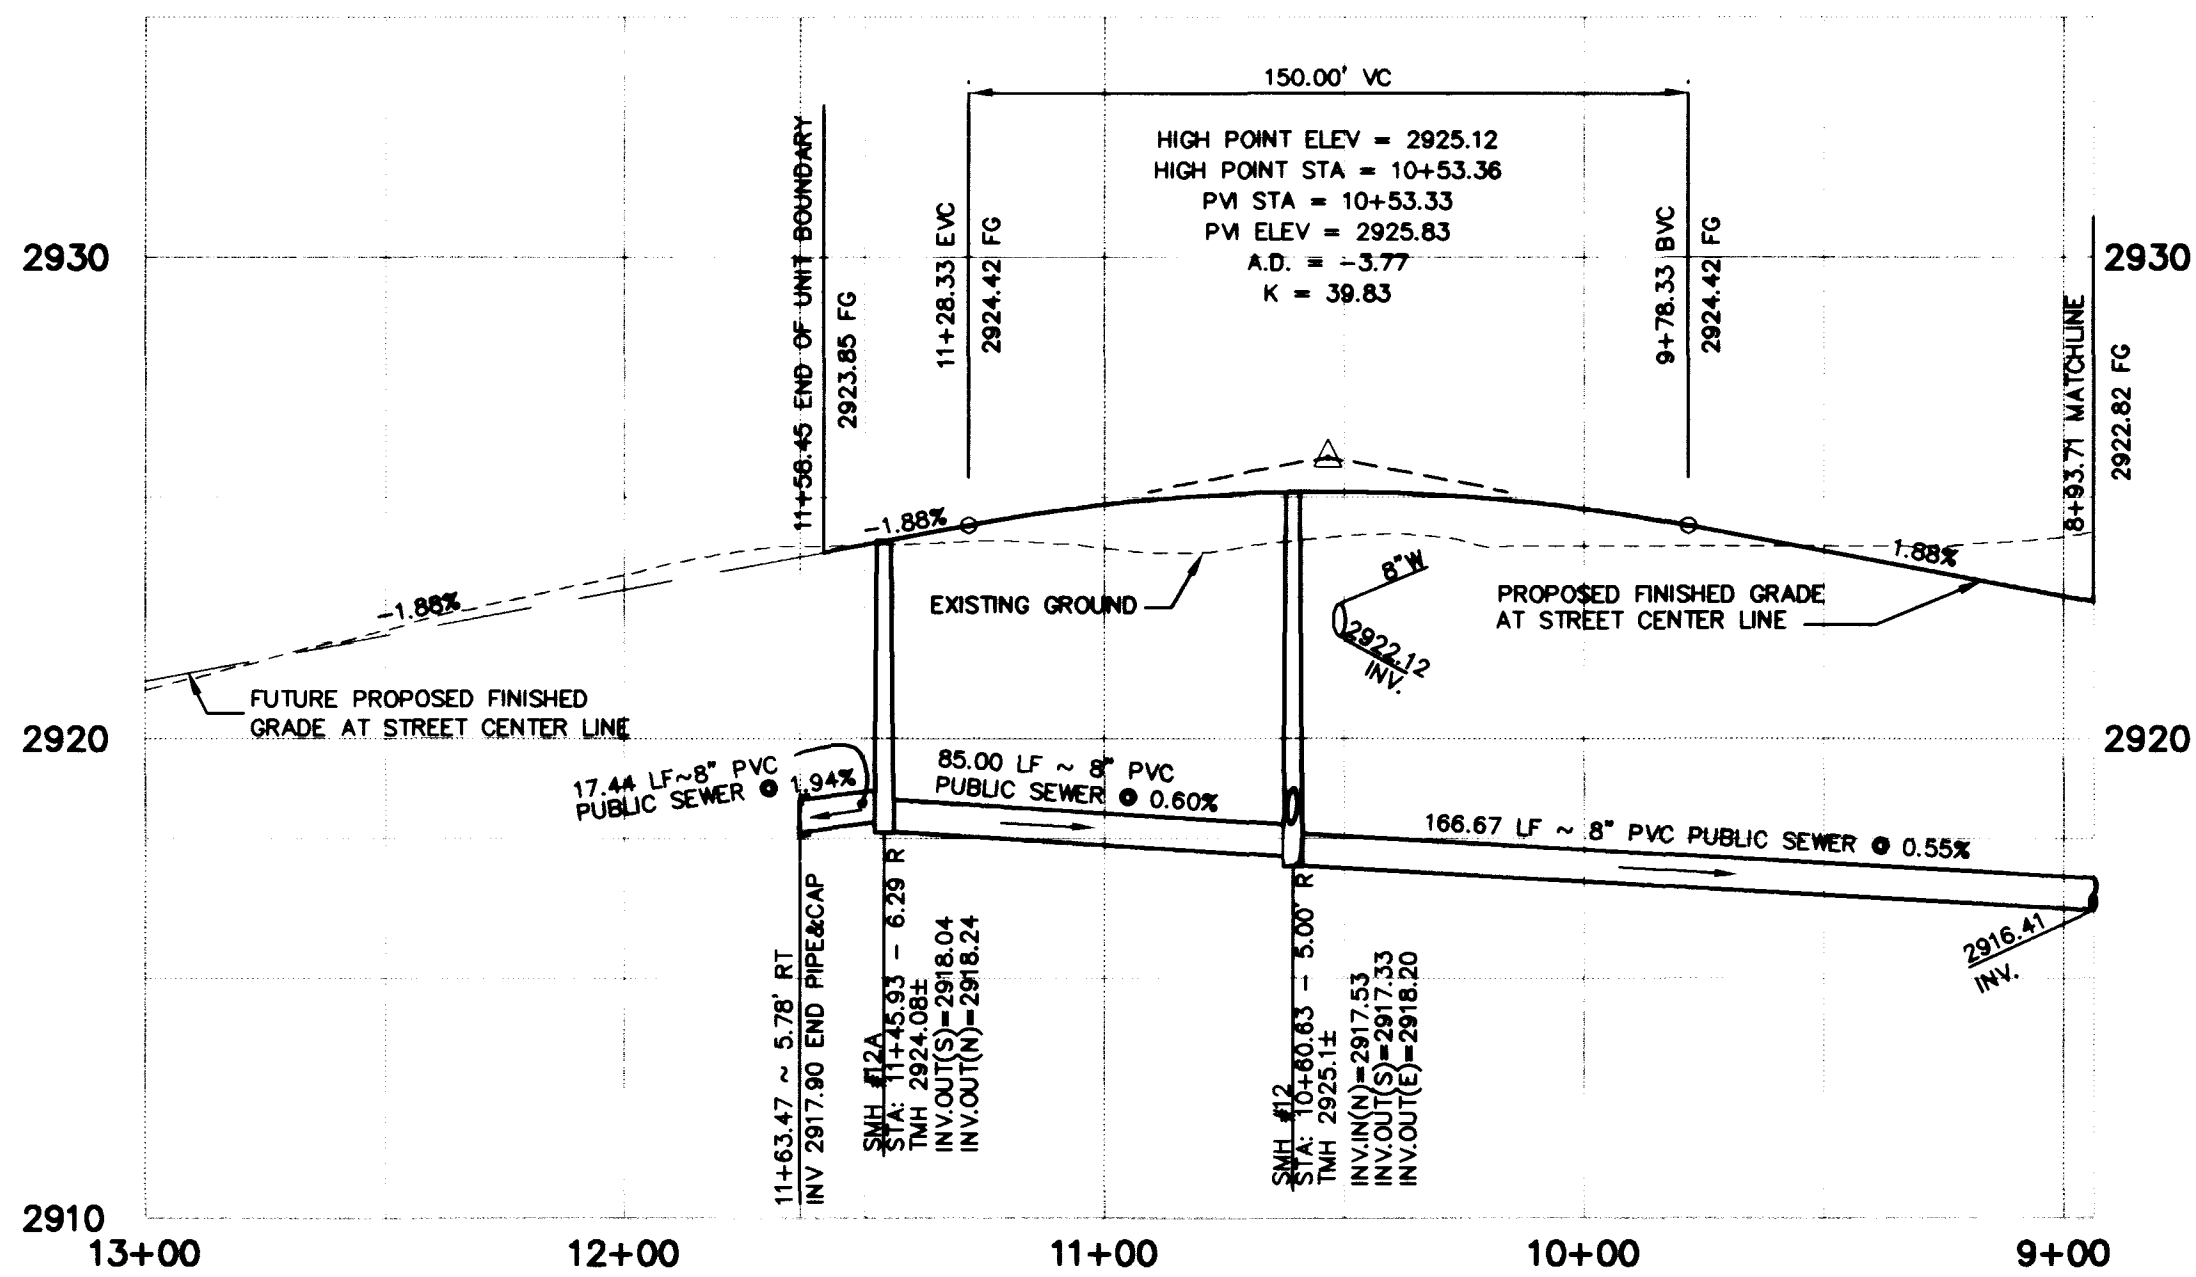


PENTACORE
CIVIL ENGINEERING • LAND SURVEYING • PLANNING
CONSTRUCTION MANAGEMENT • ADA CONSULTING
6763 WEST CHARLESTON BOULEVARD
LAS VEGAS, NEVADA 89102 (702)258-0115

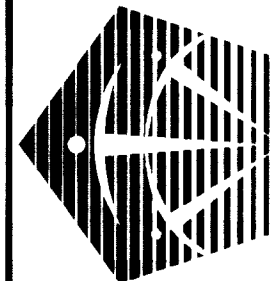

SIGNATURE HOMES
PECCOLE VILLAGE - UNIT NO.4
MUINOS AVENUE
PLAN & PROFILE

SHEET
6
OF 8

DATE
1/6/97

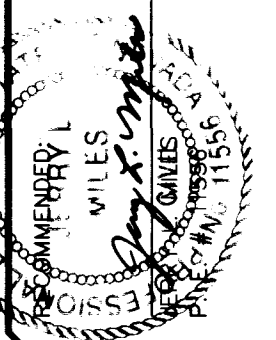

DATE : 01/07/97
DRAWN BY :
DESIGNED BY :
CHECKED BY :
JOB NO. : 0164-0003
SCALE : 1" = 40'

NO.	DESCRIPTION	DATE	APP'D

5846

107Y-4495-4



























