


Call before you Dig
1-800-227-2600

Call before you Overhead
1-702-593-6111
NEVADA POWER ENVIRONMENT AND
SAFETY SERVICES DEPARTMENT

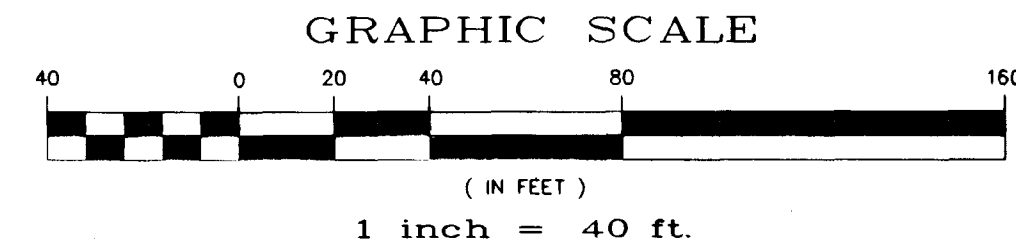


BENCHMARK




CLARK COUNTY BENCHMARK # 0C90 17N6
RIVET AND SQUARE ALUMINUM PLATE IN TOP CENTER OF
HEADWALL ON THE WEST SIDE OF U.S. 95 NEAR MILE
MARKER 90.15.

ELEV. = 799.117 m (NAVD88 DATUM)
ELEV. = 2621.77 ft

- GENERAL NOTES**
1. ADD 2500' TO PLAN VIEW ELEVATIONS.
 2. ALL STATIONING IS CENTERLINE STATIONING UNLESS OTHERWISE NOTED.
 3. "C" STA INDICATES CUL-DE-SAC STATIONING AT BACK OF CURB.
 4. SEE SOILS REPORT BY TERRACON DATED JANUARY 17, 1997, PROJECT No. 64965463.

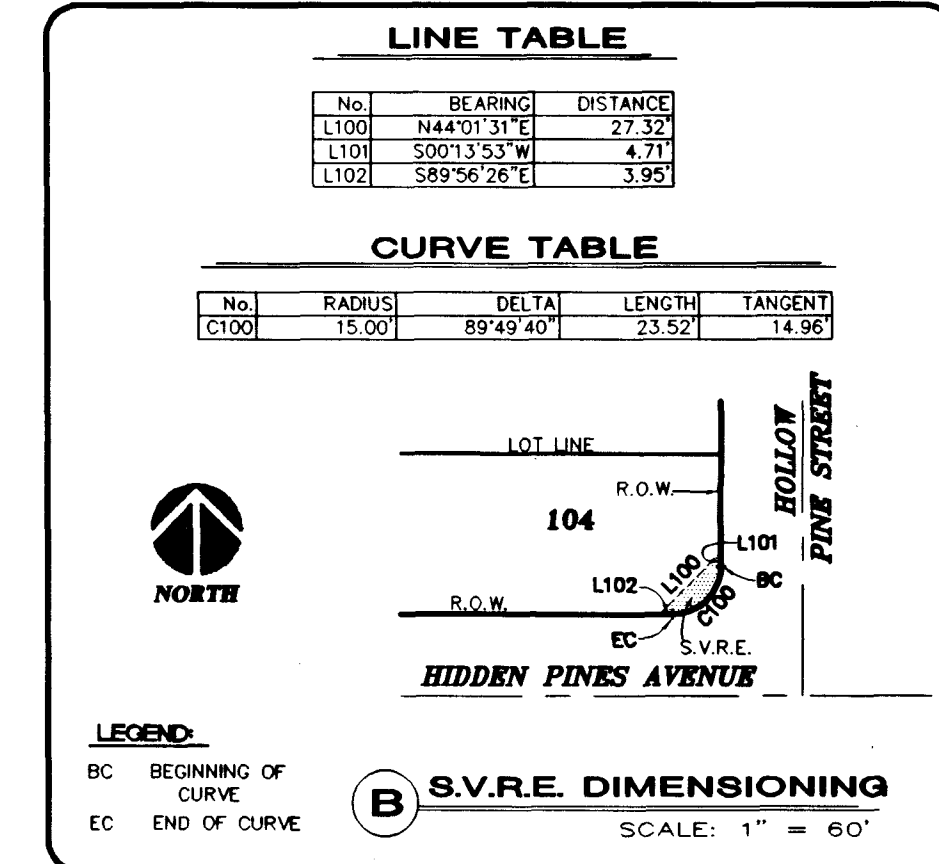

- LEGEND**
- EXISTING CONTOUR
 - RETAINING WALL
 - LOT #
 - FINISH FLOOR ELEV PAD ELEV
 - BLOCK NUMBER
 - ELEVATION DESCRIPTION
 - PERCENTAGE AND DIRECTION OF SLOPE

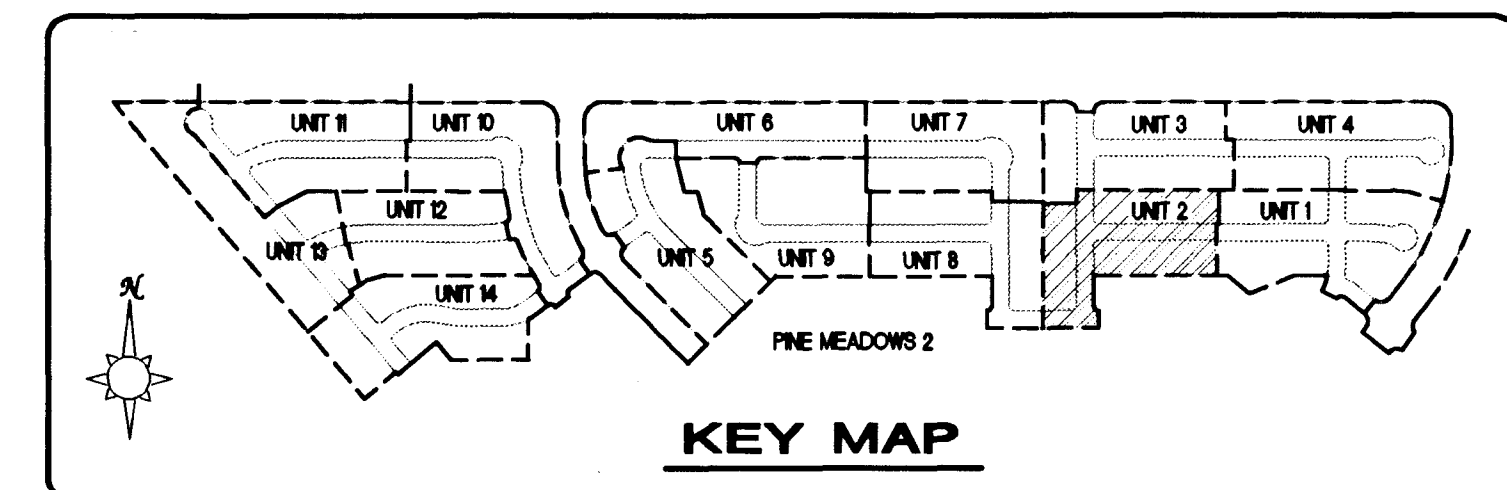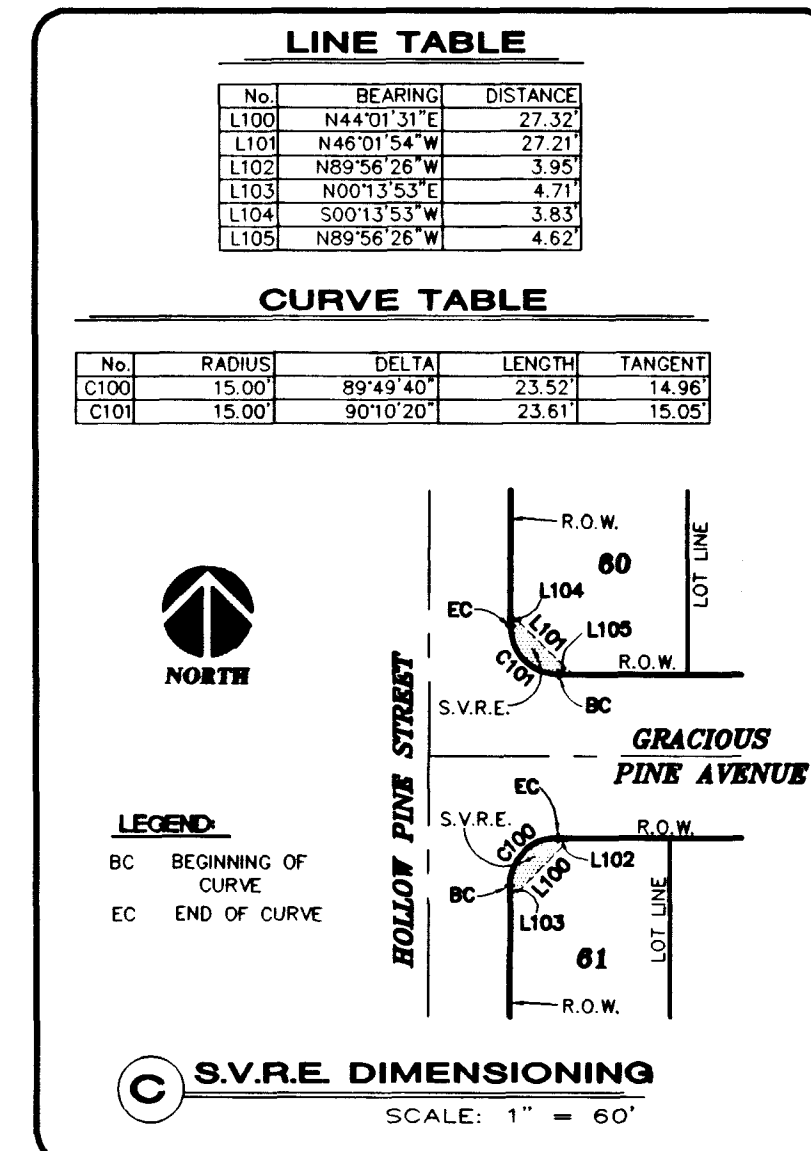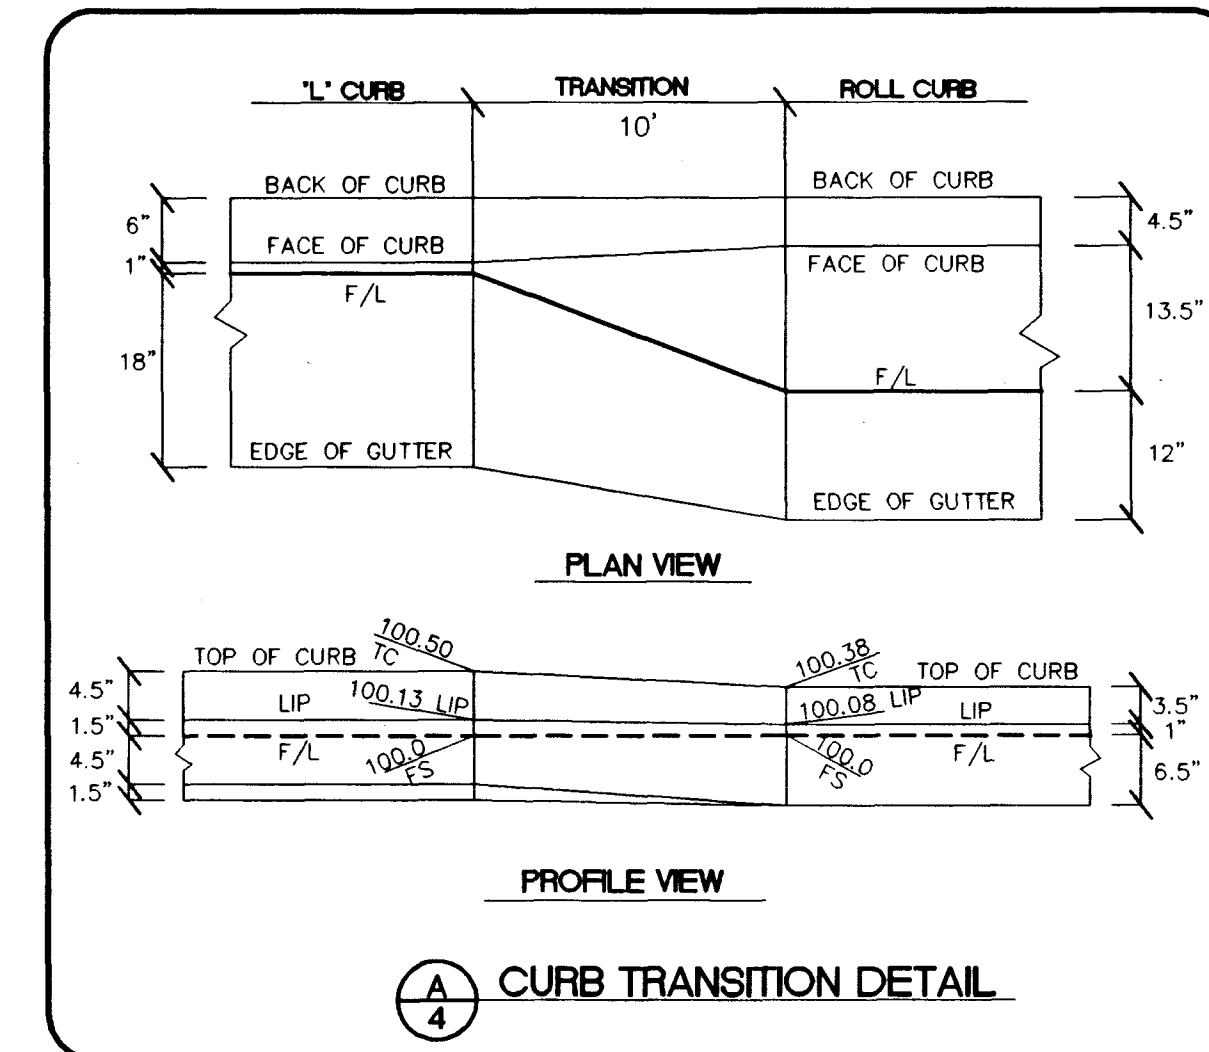

I CERTIFY THAT THIS GRADING PLAN CONFORMS TO THE APPROVED DRAINAGE STUDY FOR THIS SITE ON 3/6/98 AT THE OFFICE OF LAS VEGAS.

Michael P. [Signature] 3/6/98
DATE

PINE MEADOWS 1
UNIT 2
GRADING PLAN

Pine Meadows
Pine Meadows Ltd.

ENGINEER-STATE OF NEVADA
MICHAEL P. [Signature]
3/6/98

4175 Cameron Street
Suite A
Las Vegas, NV 89103
Tel: (702) 368-3008
Fax: (702) 368-0047

CONSULTANTS, INC.
ENGINEERING • PLANNING • LAND SURVEYING

SHEET
4 of 7































