
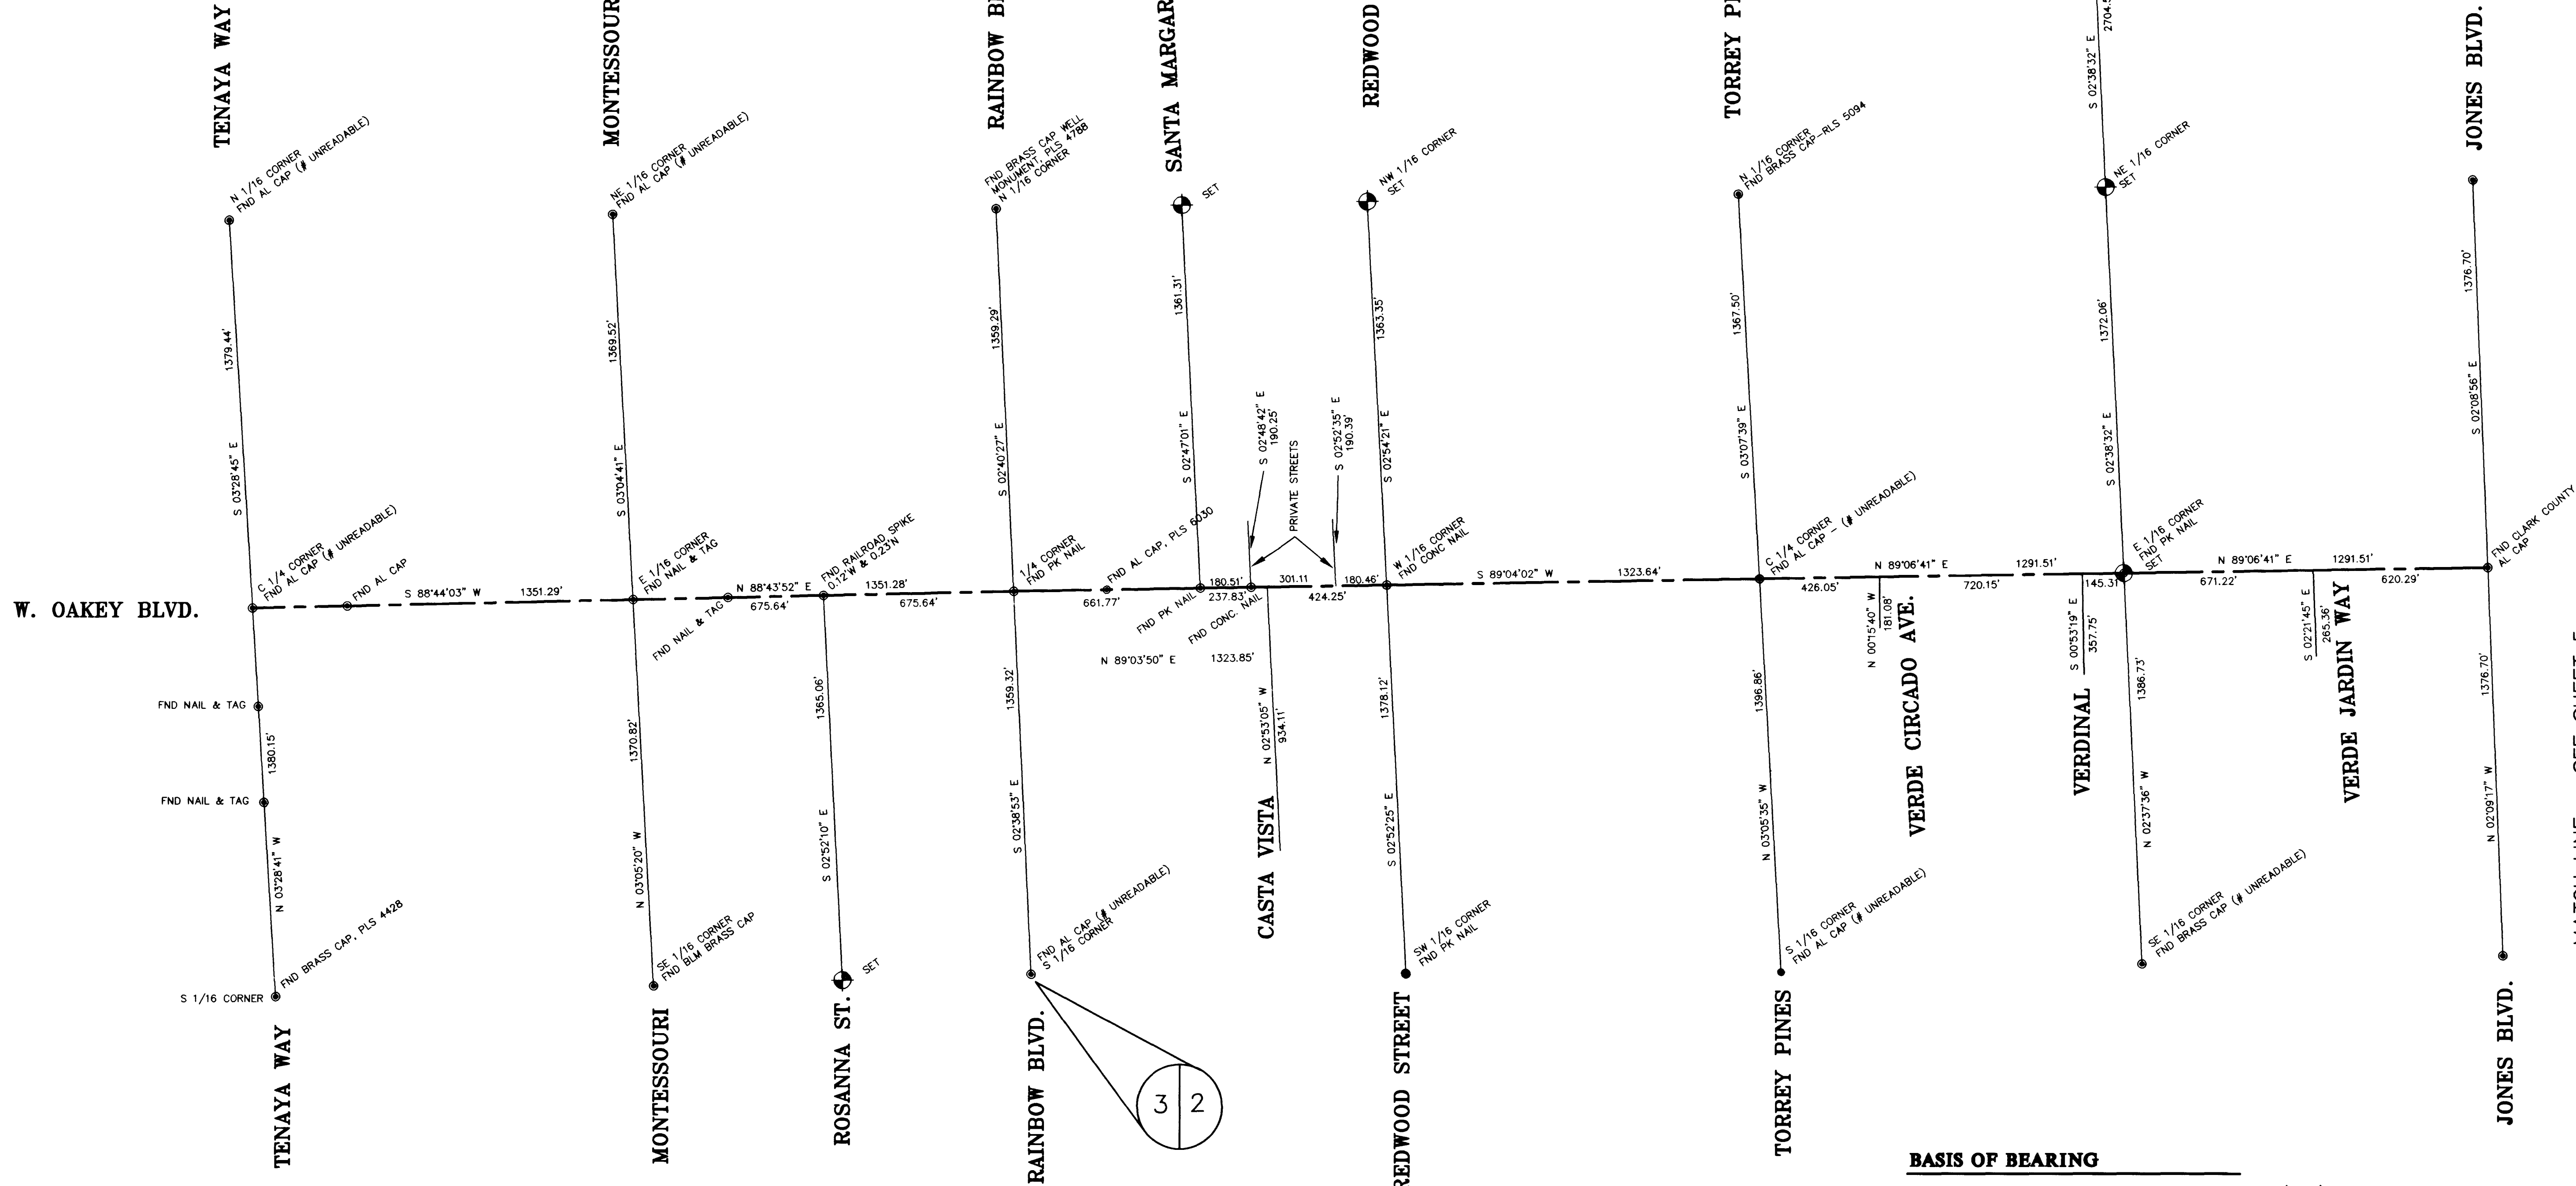


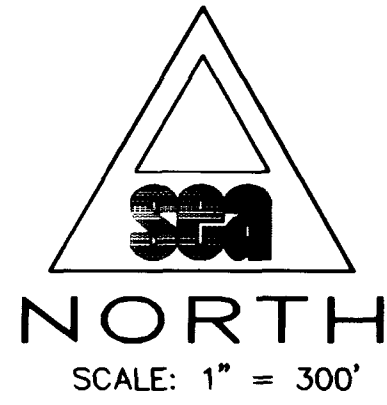

HORIZONTAL SURVEY CONTROL
FOR PORTIONS OF SECTIONS 1, 2, 3 TOWNSHIP 21 SOUTH, RANGE 60 EAST, M.D.M., AND
SECTION 6, TOWNSHIP 21 SOUTH, RANGE 61 EAST, M.D.M., CLARK COUNTY, NEVADA.

- BASIS OF BEARING**
NEVADA STATE PLANE COORDINATE SYSTEM EAST ZONE (2701), AS
DETERMINED BY CLARK COUNTY G.I.S. STATIONS 823, 824 AND 838.
NORTH AMERICAN DATUM OF 1983.
- BENCHMARK**
- BM NO. 0LV00-33ES ELEV: 2525.045
RIVET & PLATE IN TOP OF CURB, NORTHEAST RETURN OF CHARLESTON
BLVD. AND BUFFALO DRIVE.
 - BM NO. 1LV10-4E4 ELEV: 2529.696
RIVET & PLATE IN TOP OF CURB, SOUTHWEST RETURN OF OAKEY BLVD. AND
BUFFALO DRIVE.
 - BM NO. 7C10-10N4 ELEV: 2451.436
RIVET & PLATE ON FIRE HYDRANT BASE ON TENAYA WAY, 400' SOUTH OF
SAHARA AVE.
 - BM NO. 7C10-2W4 ELEV: 2387.917
RIVET & PLATE IN TOP OF CURB, NORTHEAST RETURN OF RAINBOW BLVD.
AND OAKEY BLVD.
 - BM NO. 1LV10-4SEE6 ELEV: 2521.884
RIVET & PLATE IN TOP OF CURB, 2255 S. BUFFALO DRIVE AT END OF
CURB & GUTTER.
 - BM NO. 7C10-2SWW6 ELEV: 2400.285
RIVET & PLATE IN TOP OF CURB, NORTHEAST RETURN OF RAINBOW BLVD.
AND DEL RAY AVENUE.

CLV DWG NO. 107-V2247

REVISIONS
NO. DESCRIPTION/DATE BY

100 GRIER DRIVE
LAS VEGAS, NEVADA 89119
PHONE (702) 361-9050
FAX (702) 361-0659

incorporated

CONSULTING ENGINEERS

HORIZONTAL SURVEY CONTROL
OAKEY BLVD
RAINBOW BLVD TO DECATUR BLVD

CLARK COUNTY
CITY OF LAS VEGAS
NEVADA

JOB NO.: 2-241-073
ACAD FILE: 071ECL01
DESIGNED: MC
DRAWN: MC
CHECKED: DP
DATE: JUNE 1995

5
5 OF 62 SHEETS

F:\ENG\DWGS\241073\ROAD\071ECL01\13/95

79

167-54



















5

CLV DWG NO. 107-Y2247