
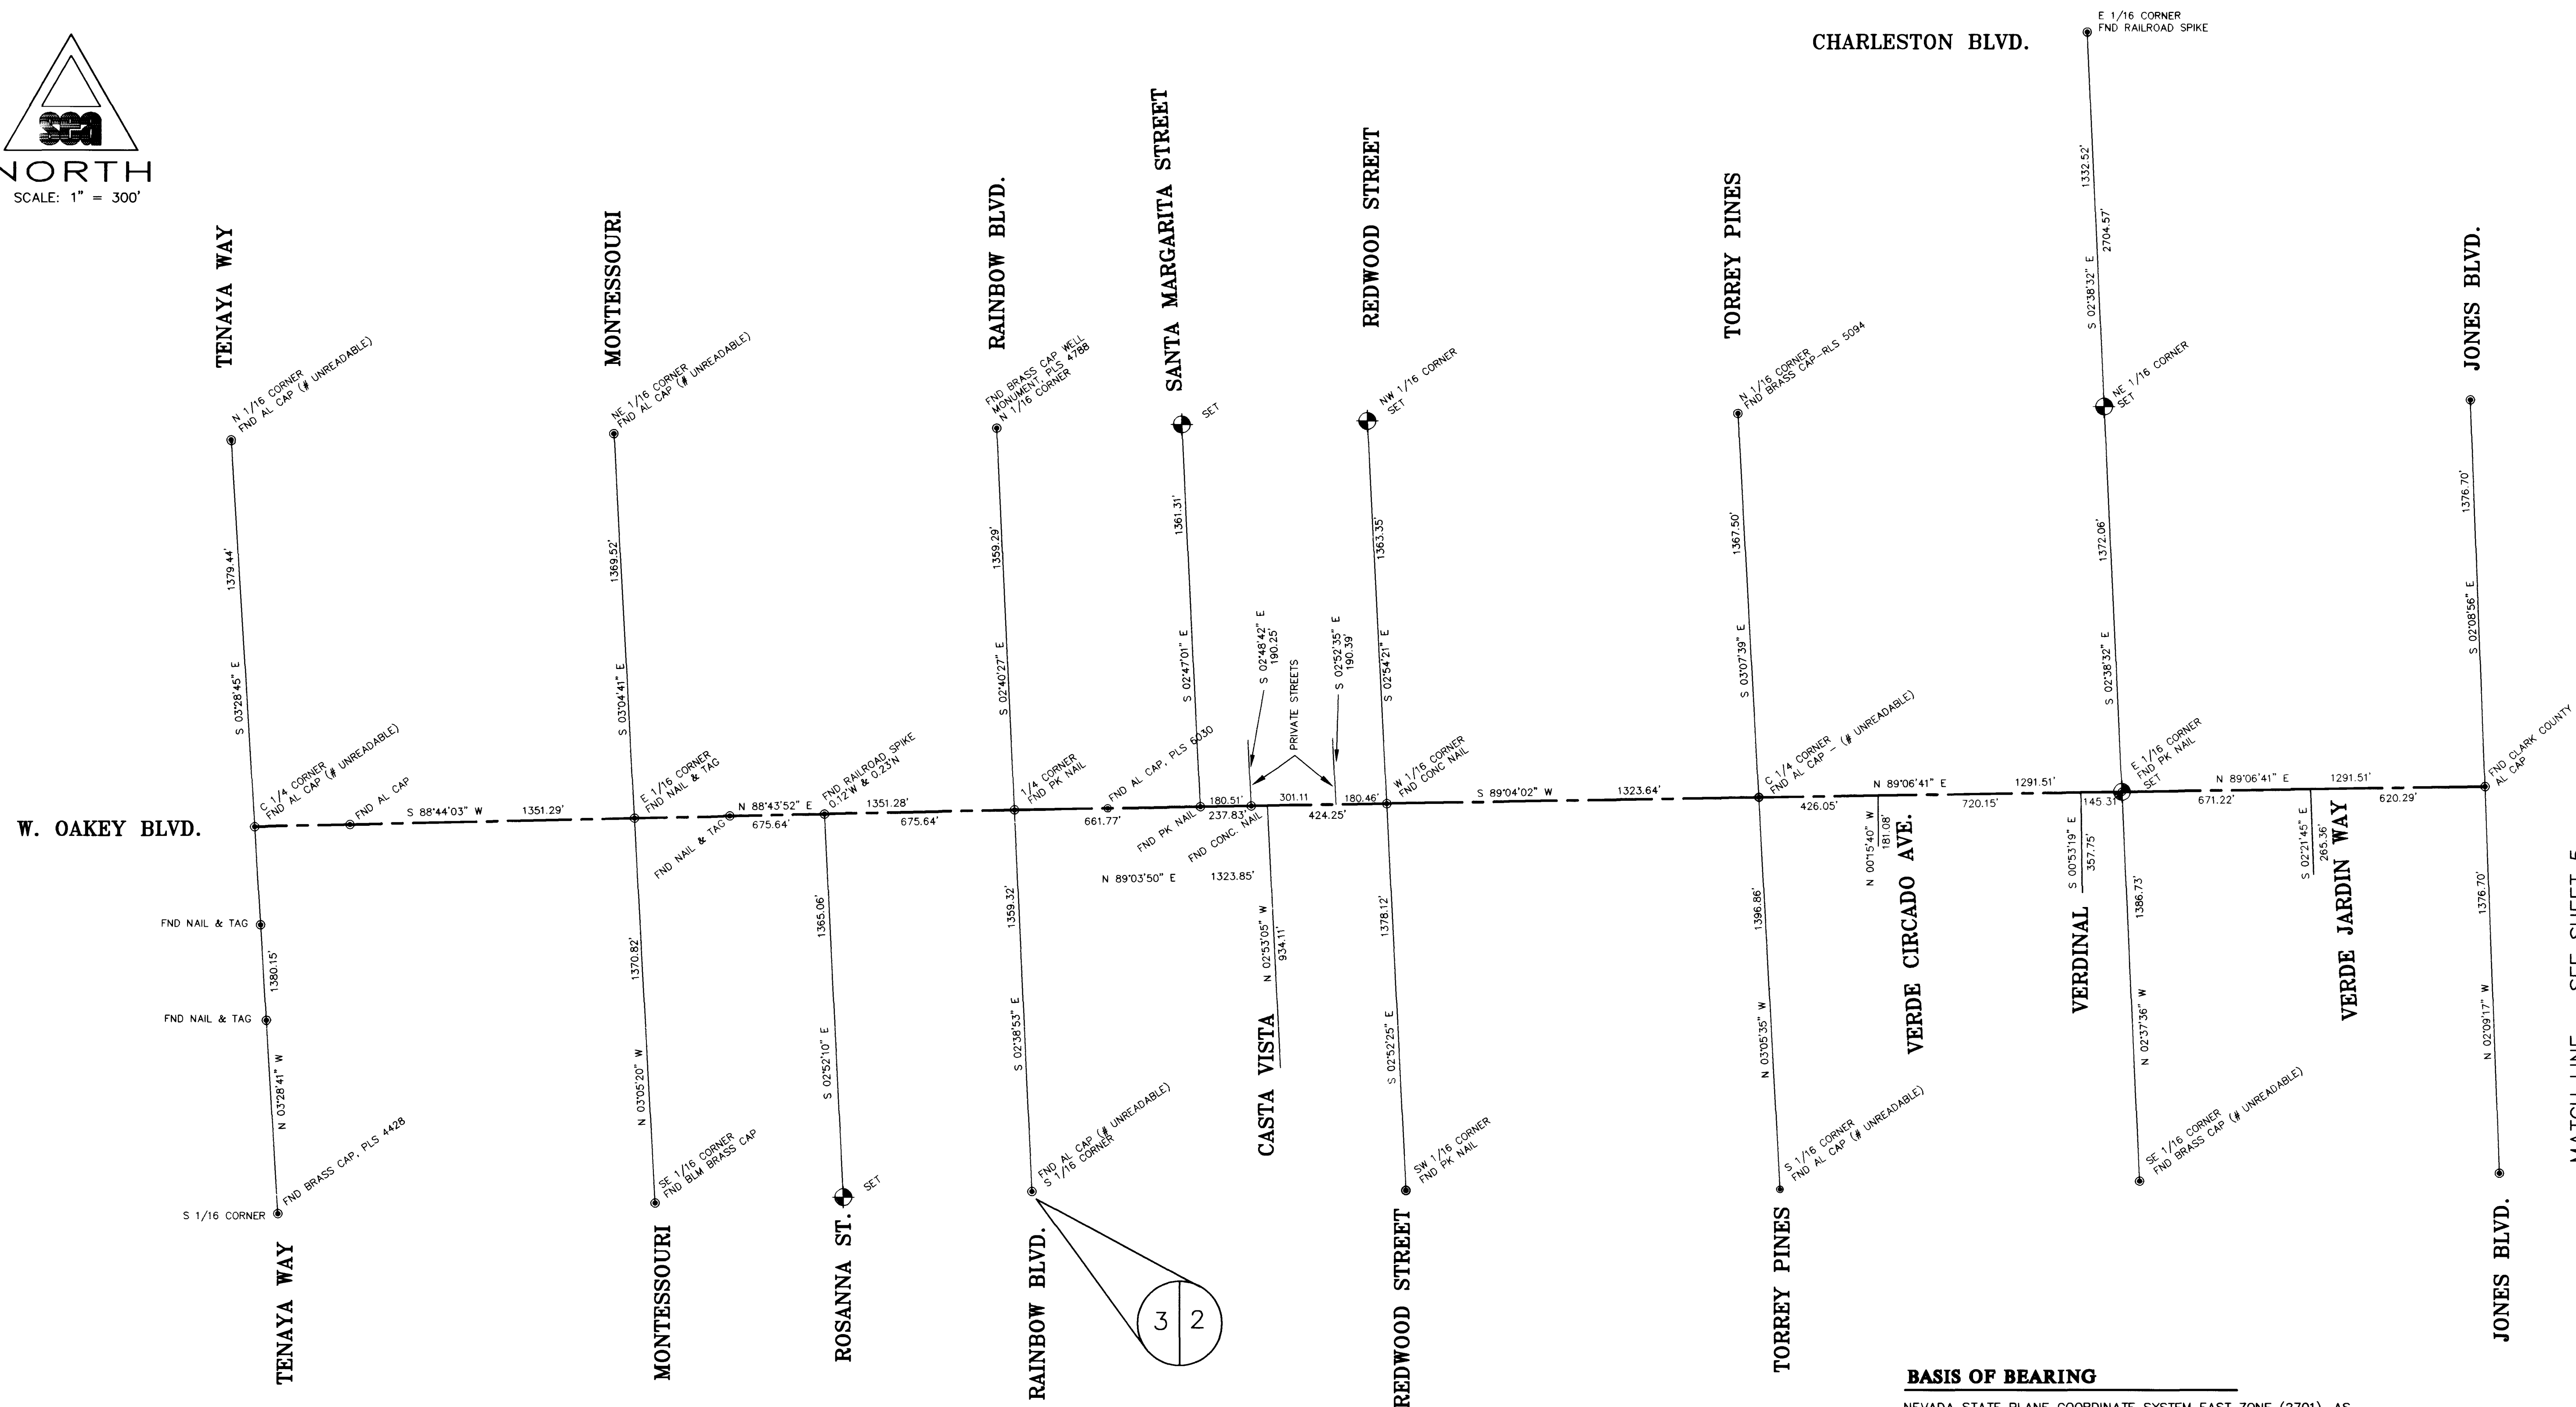


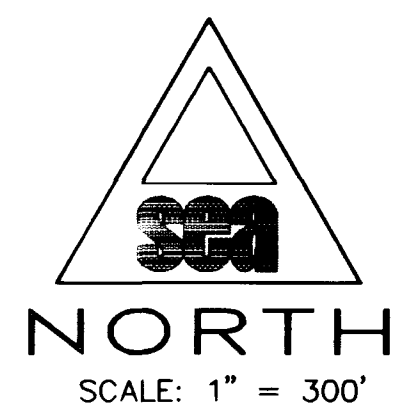

HORIZONTAL SURVEY CONTROL

FOR PORTIONS OF SECTIONS 1, 2, 3 TOWNSHIP 21 SOUTH, RANGE 60 EAST, M.D.M., AND SECTION 6, TOWNSHIP 21 SOUTH, RANGE 61 EAST, M.D.M., CLARK COUNTY, NEVADA.

BASIS OF BEARING

NEVADA STATE PLANE COORDINATE SYSTEM EAST ZONE (2701), AS
DETERMINED BY CLARK COUNTY G.I.S. STATIONS 823, 824 AND 838.
NORTH AMERICAN DATUM OF 1983.

BENCHMARK

BM NO. OLVOO-33ES ELEV: 2525.045
RIVET & PLATE IN TOP OF CURB, NORTHEAST RETURN OF CHARLESTON
BLVD. AND BUFFALO DRIVE.

BM NO. 1LV10-4E4 ELEV: 2529.696
RIVET & PLATE IN TOP OF CURB, SOUTHWEST RETURN OF OAKLEY BLVD. AND
BUFFALO DRIVE.

BM NO. 7C10-10N4 ELEV: 2451.436
RIVET & PLATE ON FIRE HYDRANT BASE ON TENAYA WAY, 400' SOUTH OF
SAHARA AVE.

BM NO. 7C10-2W4 ELEV: 2397.917
RIVET & PLATE IN TOP OF CURB, NORTHEAST RETURN OF RAINBOW BLVD.
AND OAKLEY BLVD.

BM NO. 1LV10-4SEE6 ELEV: 2521.884
RIVET & PLATE IN TOP OF CURB, 2255 S. BUFFALO DRIVE AT END OF
CURB & GUTTER.

BM NO. 7C10-2SWW6 ELEV: 2400.285
RIVET & PLATE IN TOP OF CURB, NORTHEAST RETURN OF RAINBOW BLVD.
AND DEL RAY AVENUE.

CLV DWG NO. 107-V2247







CLV DWG NO. 107-Y1247


HORIZONTAL SURVEY CONTROL




1-800-368-5848
