


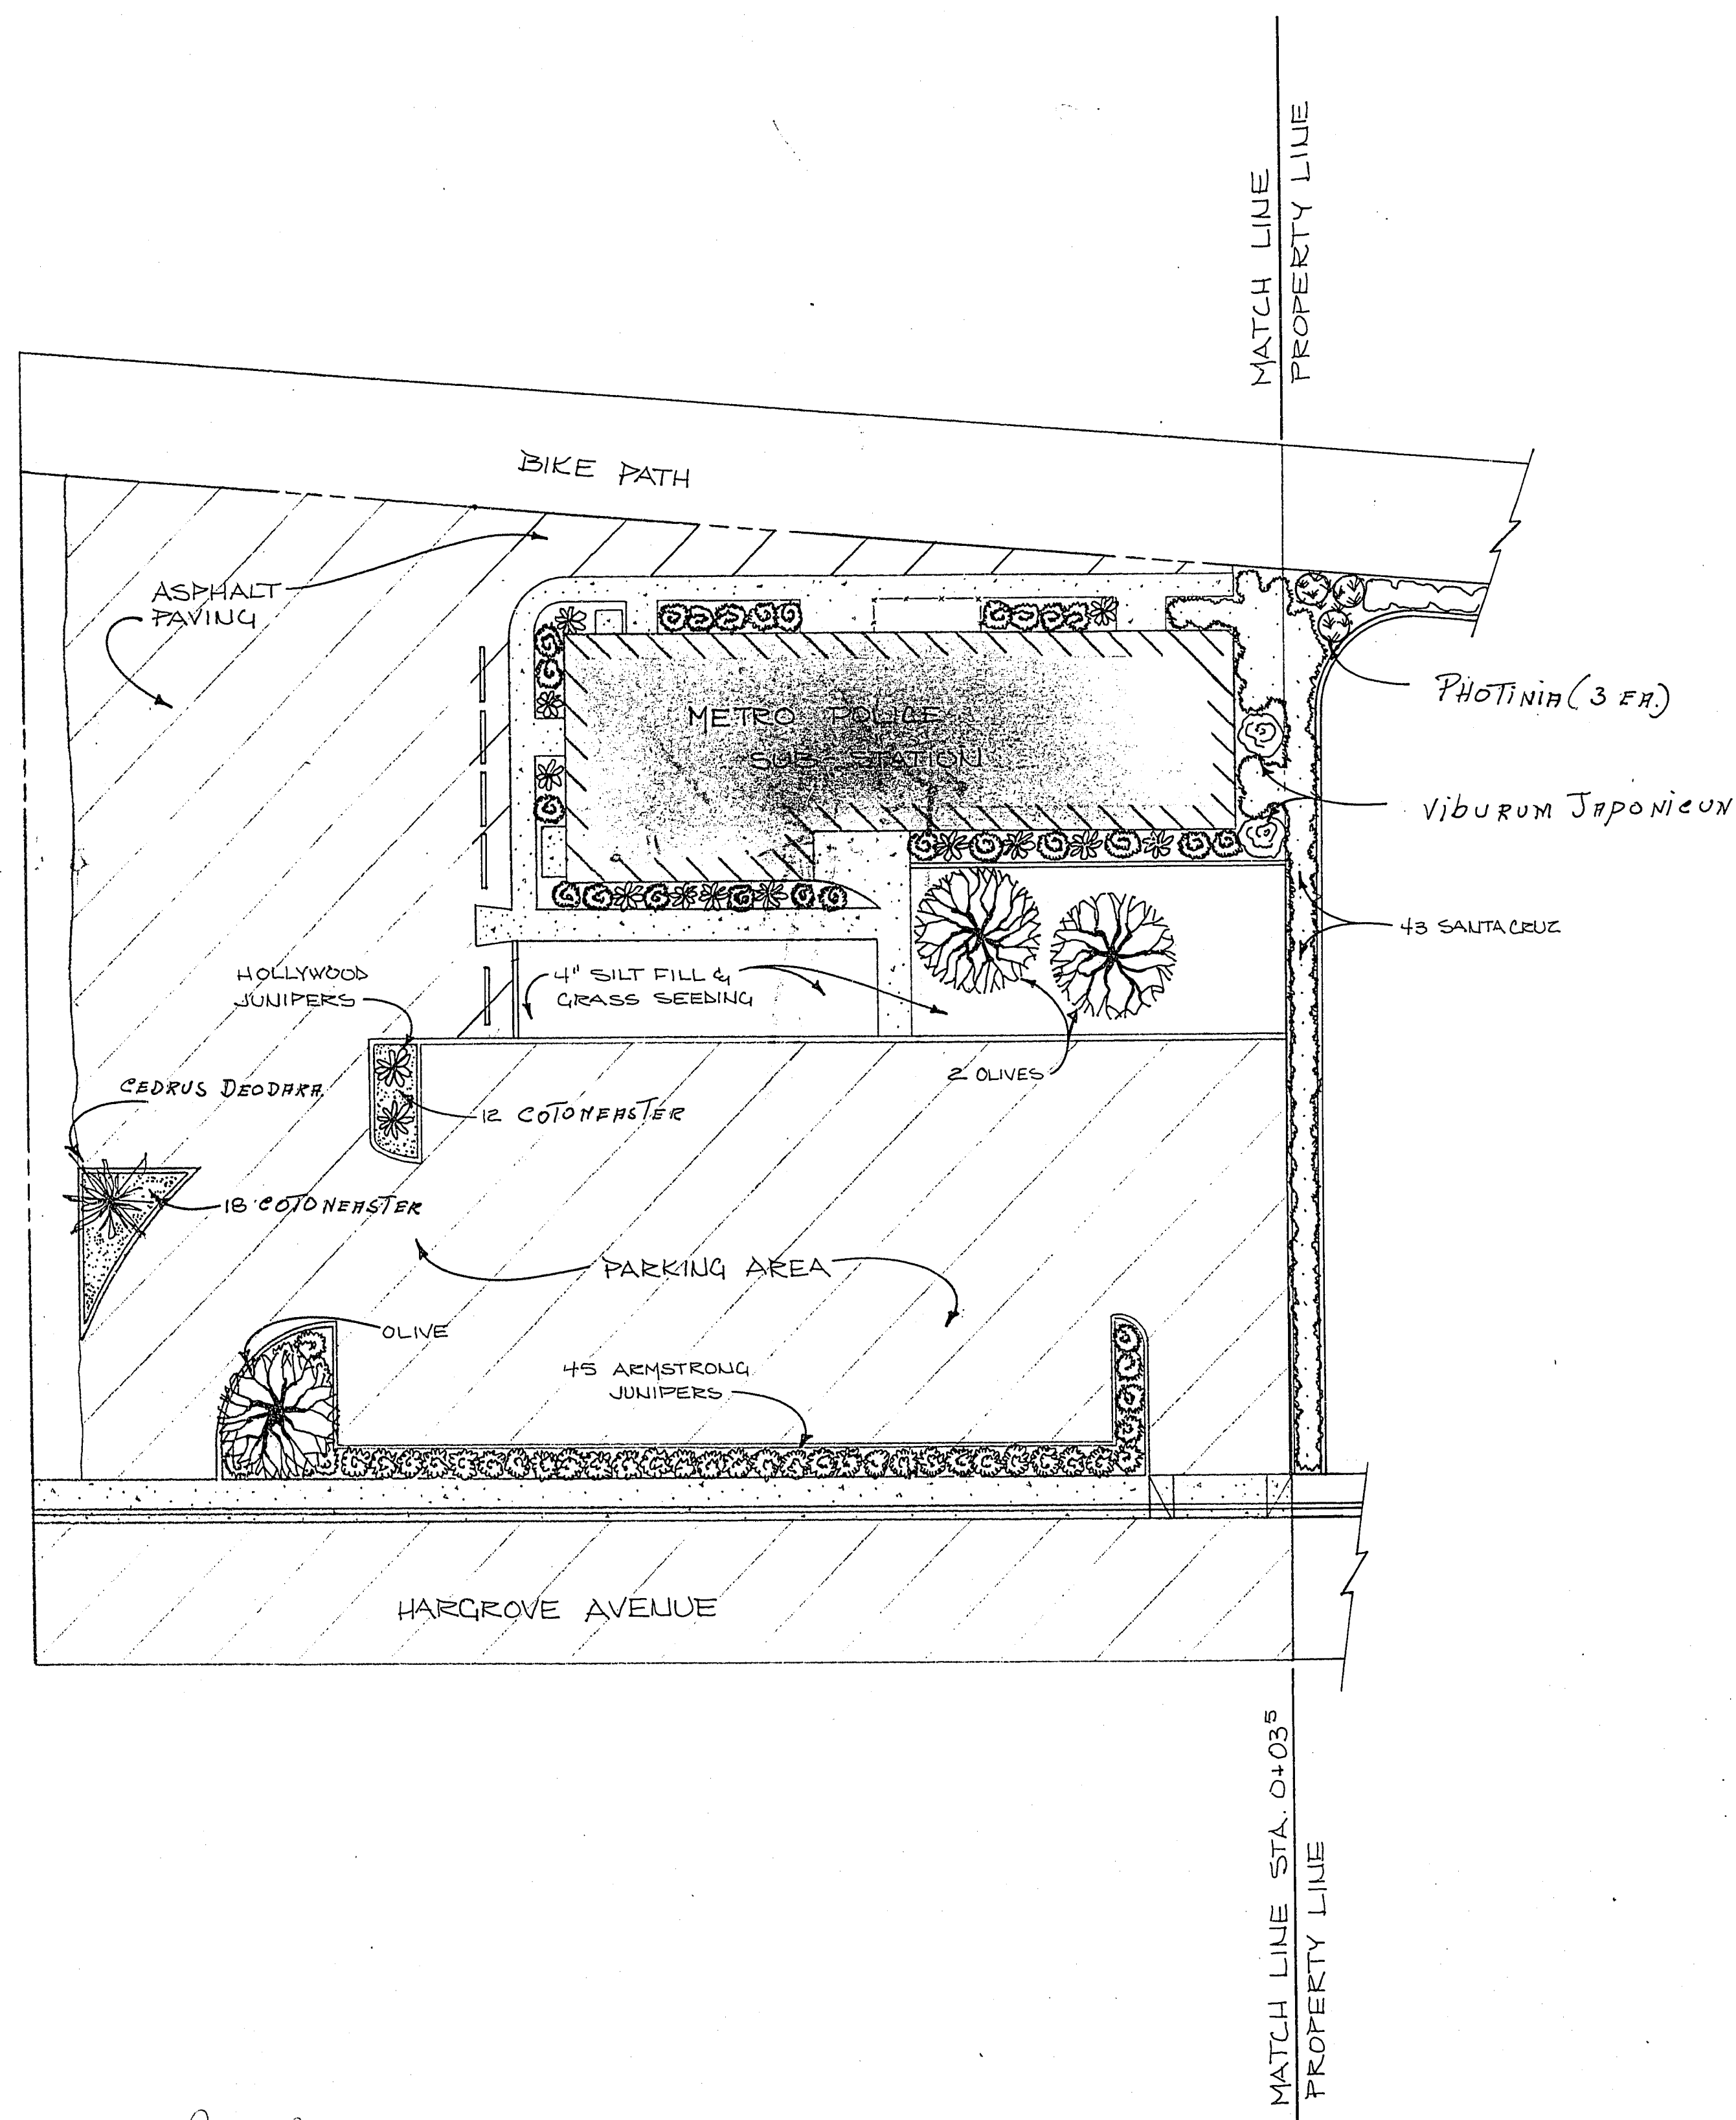

Paul Ray 3/10/77
APPROVAL METRO POLICE DEPT DATE

INTERDEPARTMENTAL APPROVALS:
DESIGN TEAM
Richard L. Campbell 3/15/77
PARKS & RECREATION SERVICES
RECREATION DIVISION SPM DATE 3/15/77
PARKS DIVISION R.C. DATE 3-15-77
Melvin P. Davis 3/10/77
PUBLIC SERVICES DATE
ENGINEERING DESIGN DIVISION RL DATE 3-15-77
Don J. Sanley 3-15-77
COMMUNITY PLANNING & DEVELOPMENT DATE
DESIGN DEVELOPMENT UNIT HG DATE 3/15/77

LEGEND

DESCRIPTION	SYMBOL	UNIT	QUANTITY	PLANTED
COTONEASTER Horiz. Perpusilla 1 GAL		EA.	30	3' OC.
ROSMARINUS officinalis 'DWARF ROSEMARY' 1 GAL		EA.	60	2' OC.
GROUND COTONEASTER Horiz. PERPUSILLA 5 GAL		EA.	32	5' OC.
PYRACANTHA 'SANTA CRUZ' 5 GAL		EA.	43	5' OC.
JUNIPERUS chinensis 'MINT JULEP' 5 GAL		EA.	30	5' OC.
JUNIPERUS chinensis 'ARMSTRONG JUNIPER' 5 GAL		EA.	73	5' OC.
JUNIPERUS chinensis 'HOLLYWOOD JUNIPER' 5 GAL		EA.	14	5' OC.
PITTOSPORUM tobira 5 GAL		EA.	15	5' OC.
Photina 5 GAL		EA.	3	5' OC.
NERUM 'OLEANDER' 5 GAL		EA.	49	6' OC.
Viburnum Japonicum 15 GAL		EA.	2	-
CEDRUS DEODARA 15 GAL		EA.	11	20' OC.
PINUS thunbergiana 'JAPANESE BLACK PINE' 15 GAL		EA.	1	-
FRUITLESS MULBERRY 15 GAL		EA.	3	25' OC.
OLEA europaea OLIVE (FRUITLESS) 24" Box		EA.	8	20' OC.
FRAXINUS velutina 'MODESTO ASH' 15 GAL		EA.	12	25' OC.
POPULUS fremontii 'FREMONT COTTONWOOD' 15 GAL		EA.	9	30' OC.
PLANTER MIX		CY.	86	
4\"/>		CY.	473	
GRASS SEEDING		SY.	3995	
BIKE RACK		EA.	1	
BENCH		EA.	3	



Department of Public Services
Engineering Design Division

POLICE SUB-STATION
LANDSCAPING PLAN

scale (h) 1" = 20'	scale (v) NONE	drawing no.
w.o. no. 6800	f.b.k. no. 76-1X	513-49
design by C. KAJKOWSKI	drawn by R. MEANEY	date 2-2-77
approved by Director of Public Services		3/10/77

sh. 1 of 2