

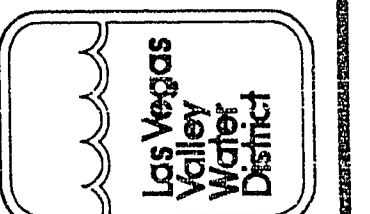
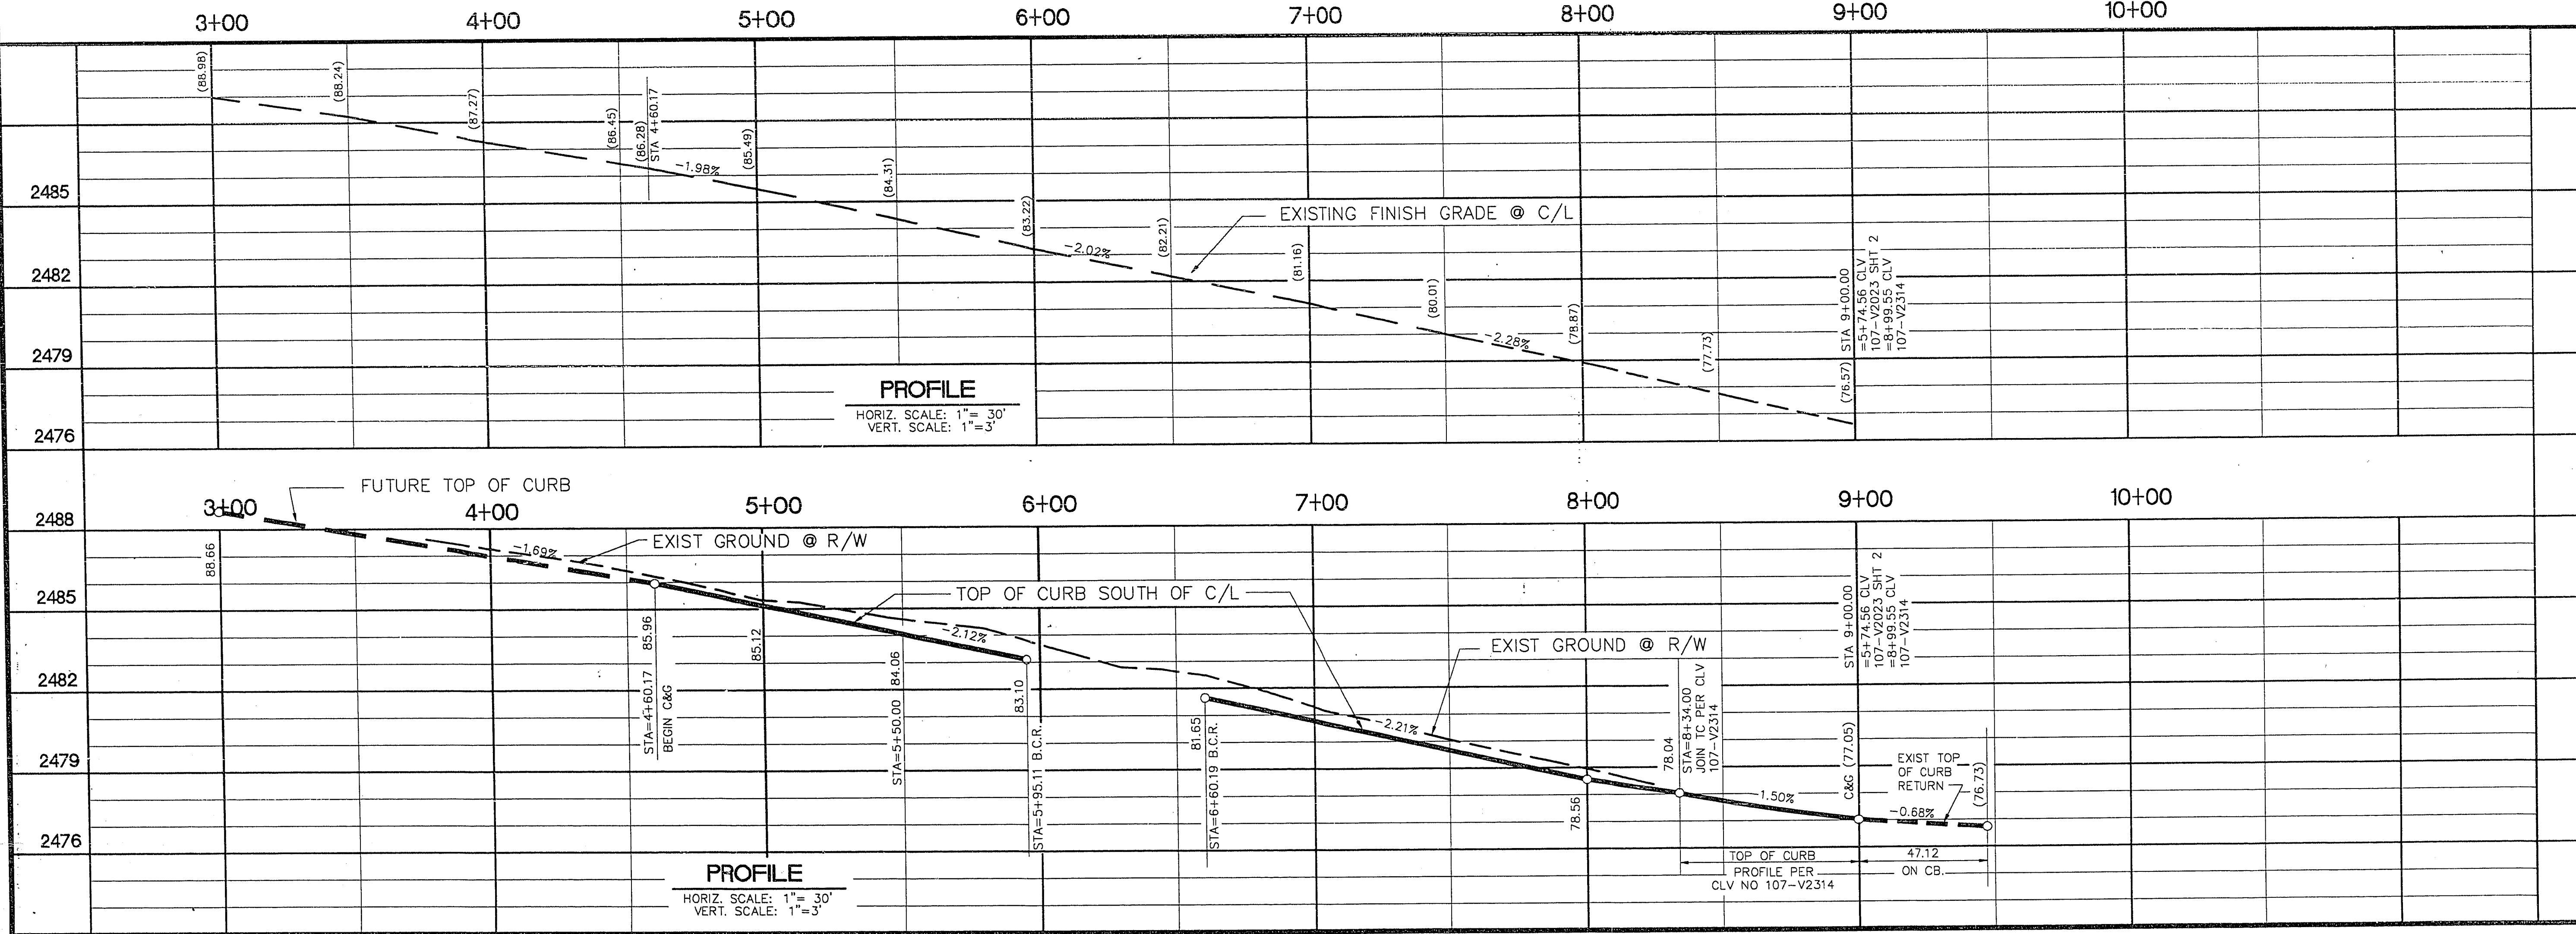
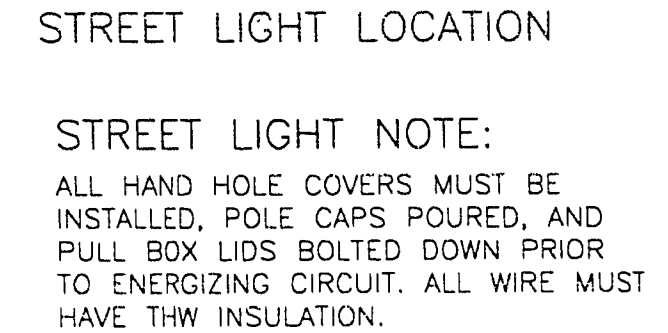


30-15-110

ROCK SPRINGS VISTA COMMERCIAL AREA
CLV DWG NO 107-V2023

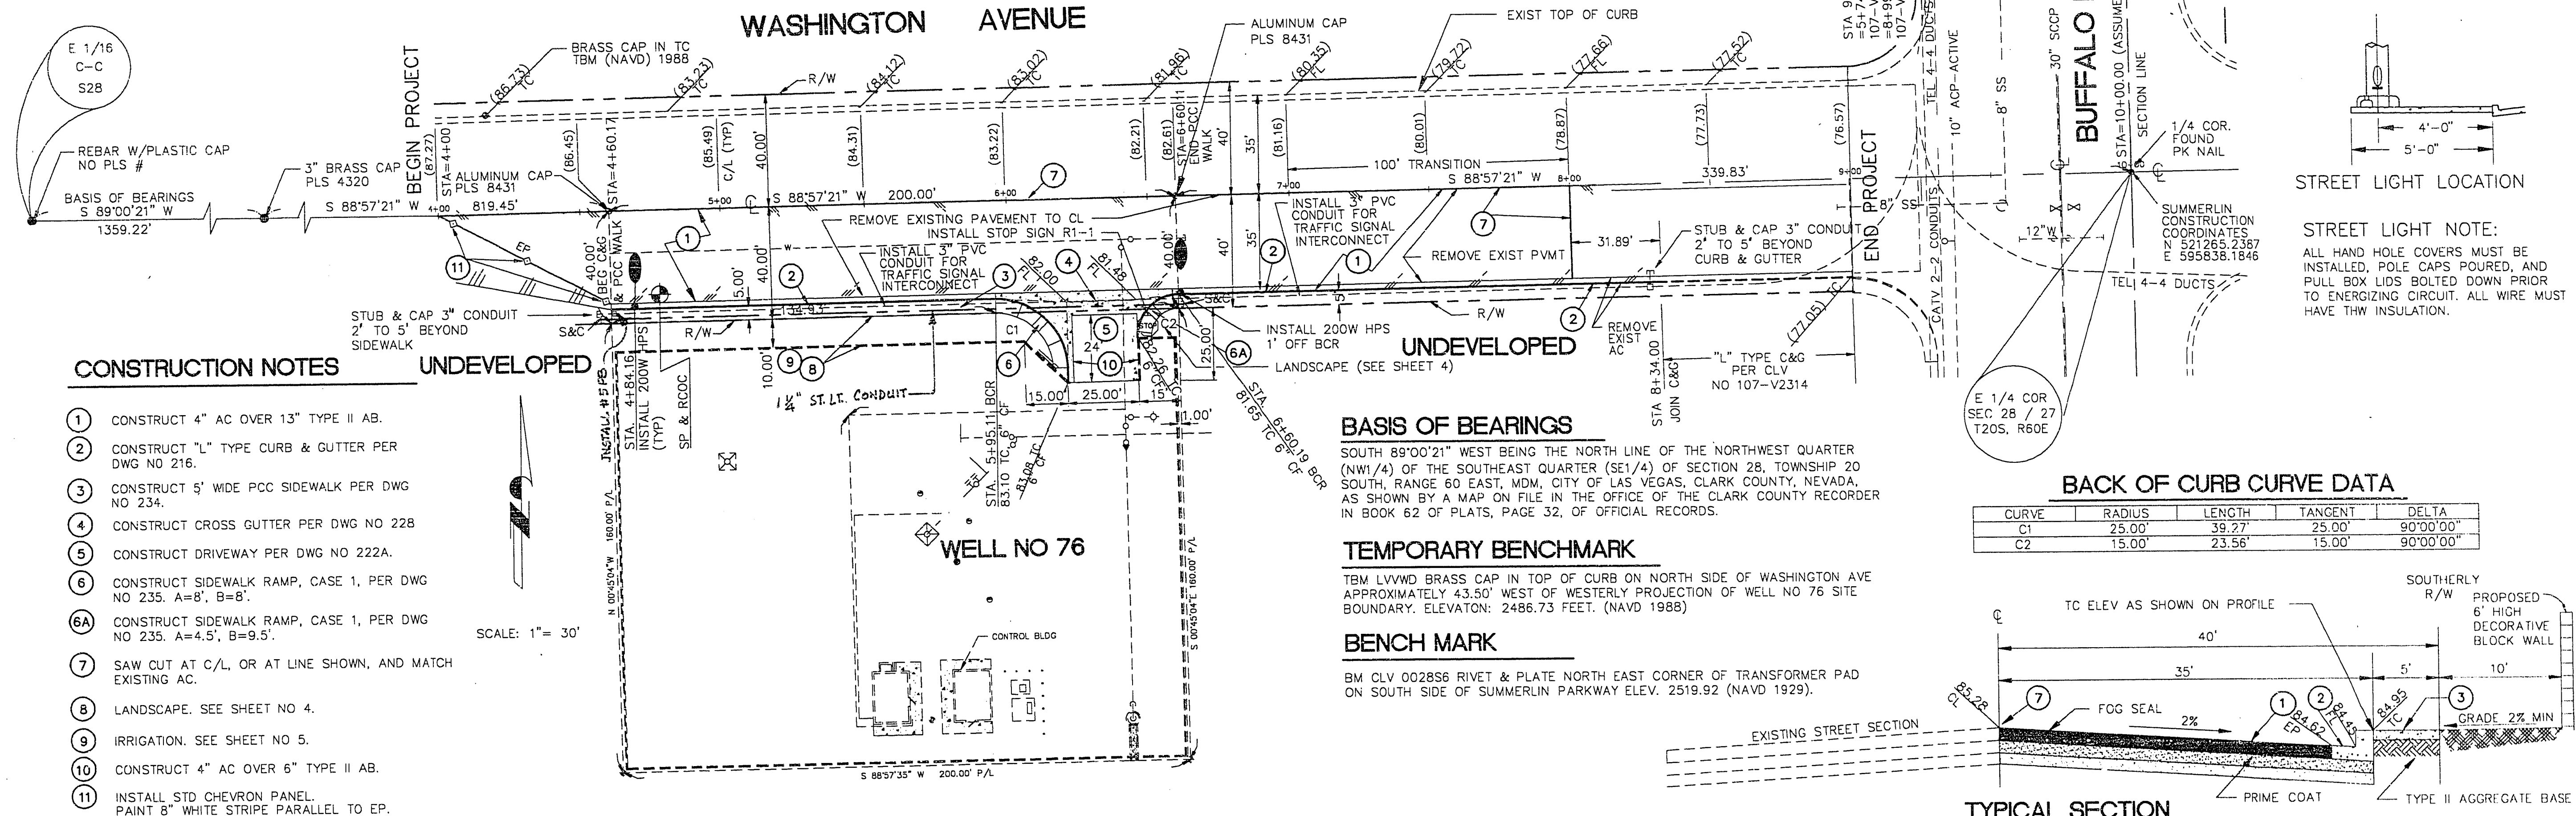

**LAS VEGAS VALLEY
WATER DISTRICT**
1001 S. VALLEY VIEW BOULEVARD
LAS VEGAS, NEVADA 89153
(702) 870-2011

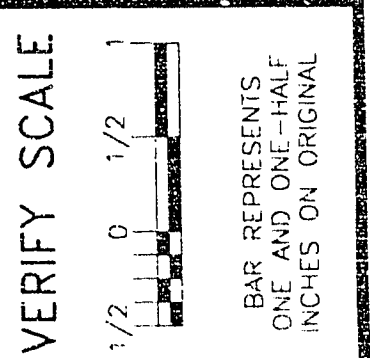

PHASE 2 WELLS OFF-SITE IMPROVEMENTS
WELL NO 76, WASHINGTON AVE
WASHINGTON AVE AT BUFFALO DRIVE

DRAWN BY: 08/08/95
CHECKED BY: 8/16/95
RECOMMENDED BY: 5612
C. A. BAYAN
R.P.E. NO. DATE
ACCEPTED BY: 2-19-95
R.P.E. NO. DATE

CONTRACT NUMBER
778
DRAWING NUMBER C3
SHEET 3 OF 20
565-273