


Avoid cutting underground utility lines. It's costly.
Call before you Dig
1-800-227-2600

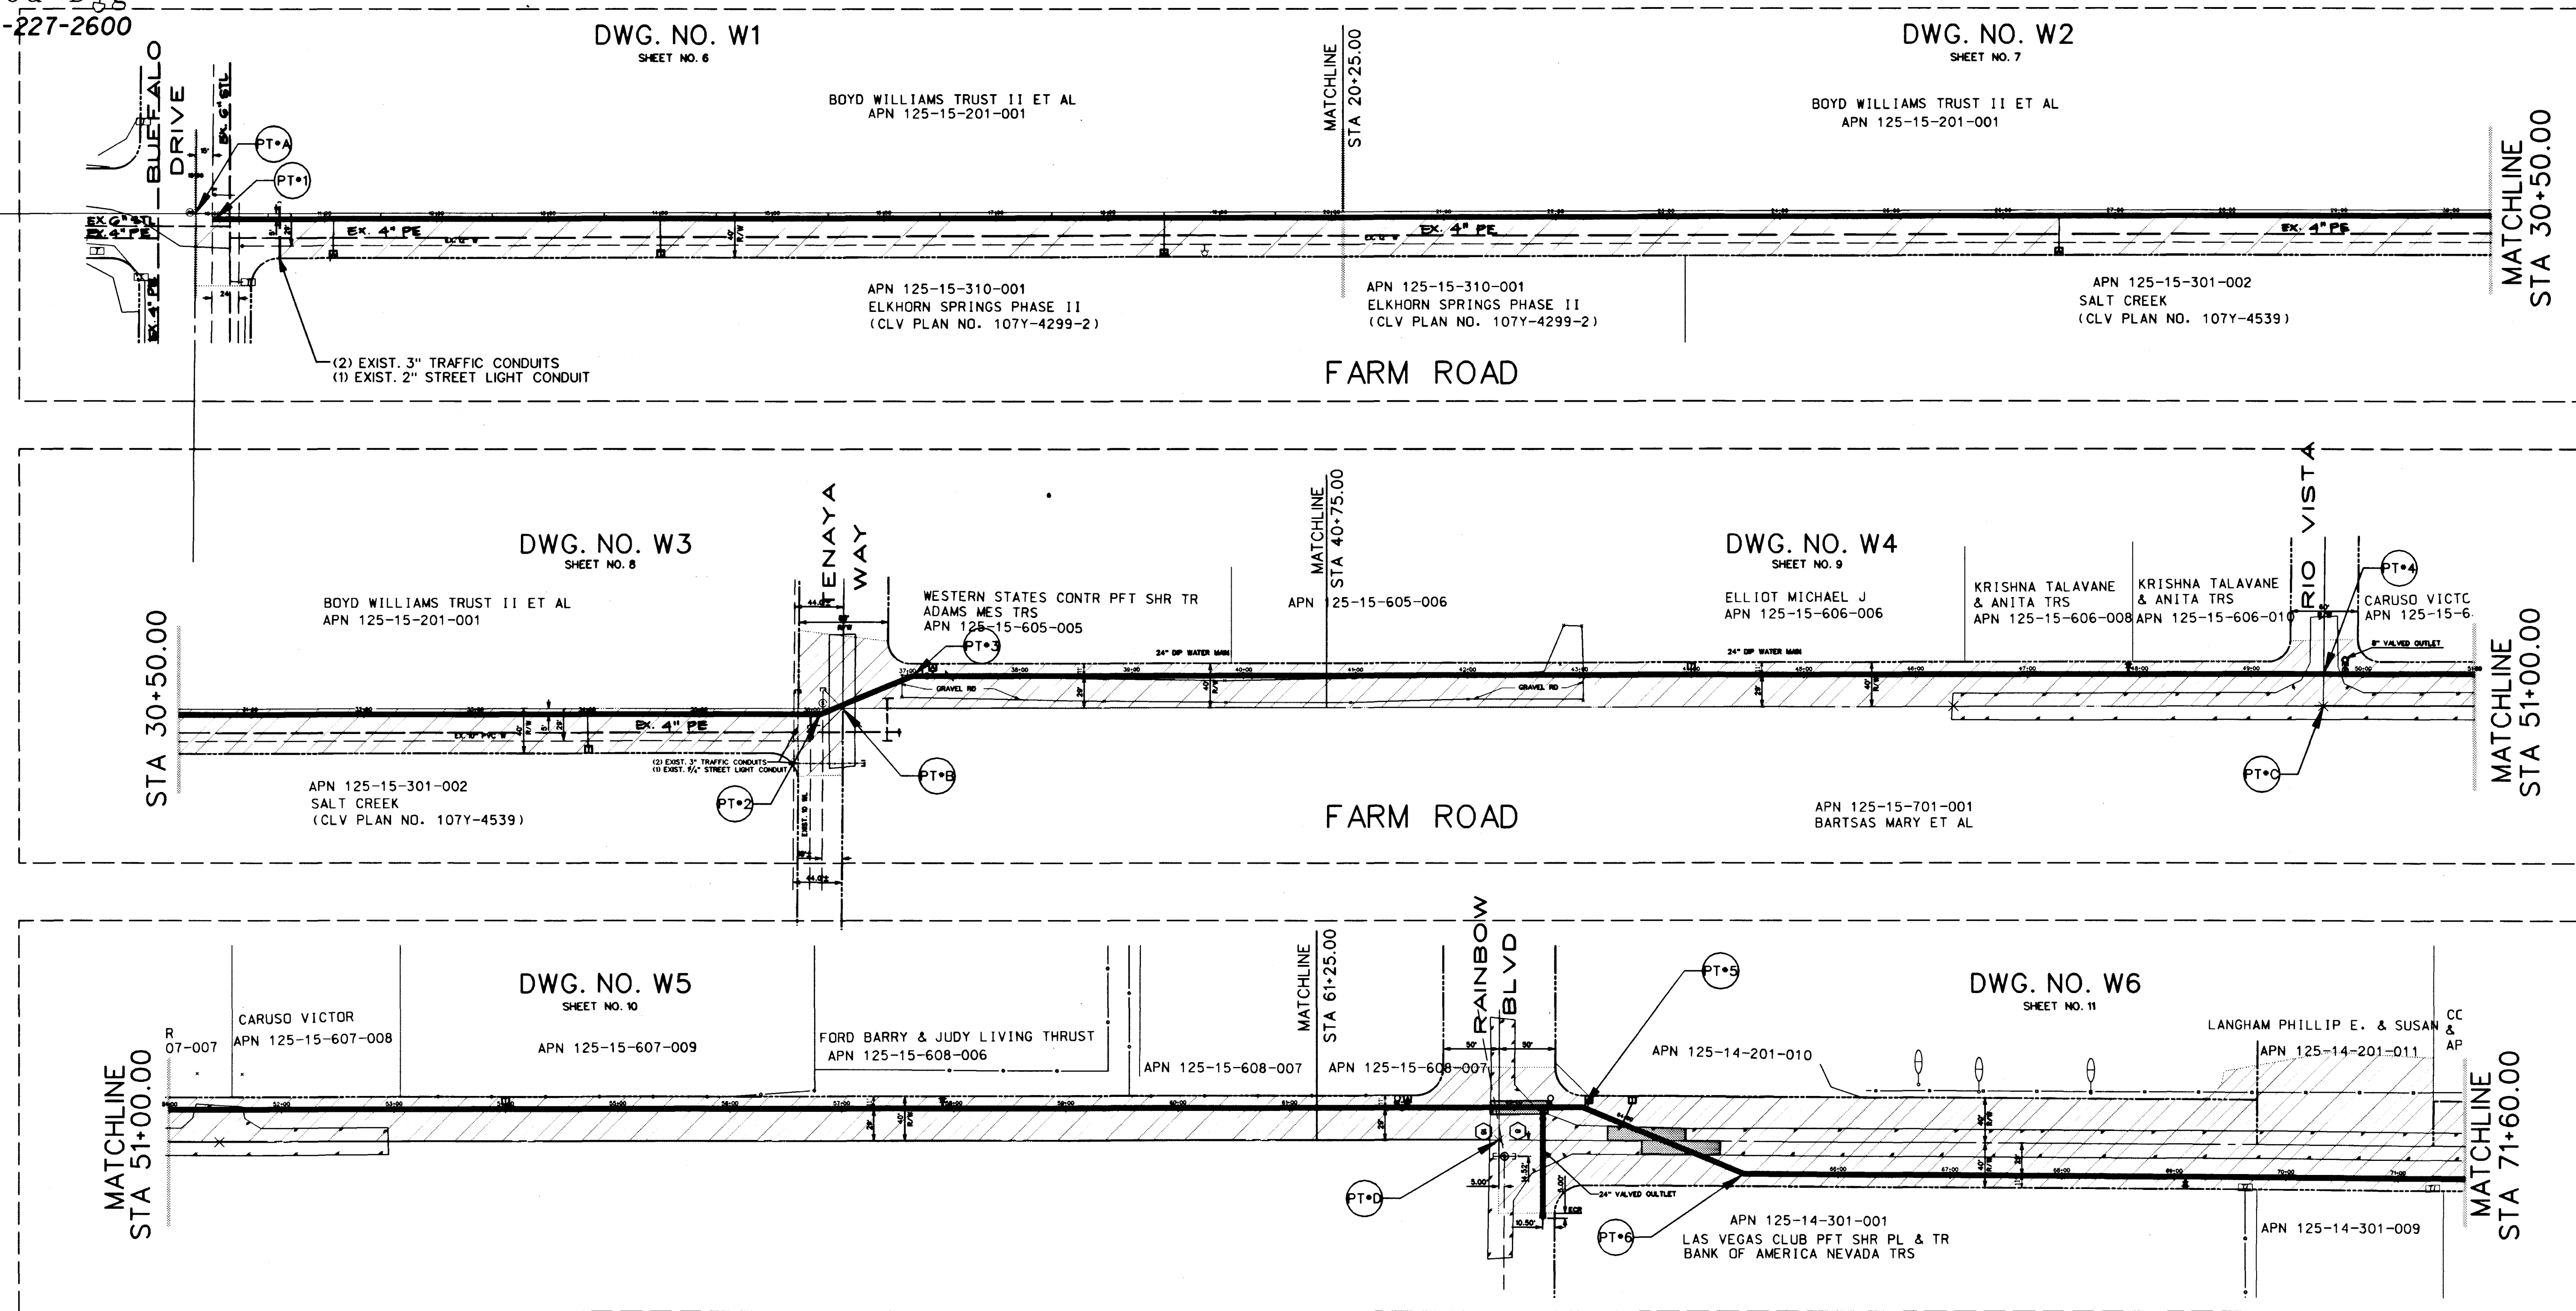

FARM ROAD
WATERLINE COORDINATES


PROJECT COORDINATES				PROJECT GEOMETRY	
NO.	NORTHING	EASTING	BEARING	DISTANCE	
PT*1	N 52440.5922	E 86916.9957	N89° 54' 59" E	2608.09'	
PT*2	N 52444.3995	E 89525.0820	N67° 31' 16" E	89.16'	
PT*3	N 52478.4892	E 89607.4677	N89° 55' 01" E	1259.03'	
PT*4	N 52480.3460	E 90867.2961	N89° 54' 56" E	1397.24'	
PT*5	N 52482.4058	E 92264.5376	N67° 35' 04" E	155.83'	
PT*6	N 52422.9851	E 92408.5923	N89° 39' 27" W	2452.05'	
PT*7	N 52408.3224	E 94860.6009	N89° 39' 26" W	1329.88'	
PT*8	N 52400.3667	E 96190.4570	N89° 38' 22" W	1330.04'	
PT*9	N 52399.7982	E 97610.6400	N85° 03' 52" E	90.53'	
PT*10	N 52399.7982	E 97610.6400			

SURVEY CONTROL

PROJECT COORDINATES				PROJECT GEOMETRY	
NO.	NORTHING	EASTING	BEARING	DISTANCE	
PT#A	N 52445.5710	E 86902.0277	N89° 54' 59" E	2643.09'	
PT#B	N 52449.4289	E 89545.1149	N89° 55' 01" E	1322.23'	
PT#C	N 52451.3461	E 90867.3385	N89° 54' 56" E	1322.24'	
PT#D	N 52453.2953	E 92189.5770	N89° 39' 27" W	2671.24'	
PT#E	N 52437.3218	E 94860.7743	N89° 39' 26" W	1329.88'	
PT#F	N 52429.3662	E 96190.6305	N89° 38' 22" W	1330.02'	
PT#G	N 52420.9971	E 97520.6291			

LEGEND

- DEDICATED RIGHT-OF-WAY
- RIGHT-OF-WAY BNDRY
- EASEMENT BNDRY
- ROADWAY CENTERLINE
- FOUND MONUMENT
- BENCHMARK LOCATION
- ACCESS MANHOLE
- VALVE VAULT
- PROPOSED 24" WATER LINE

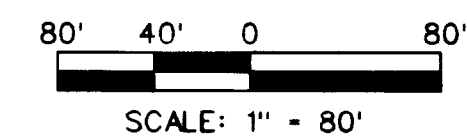


APPROVED FOR CONSTRUCTION

Gregory P. McQuinn 11/4/98
LAS VEGAS VALLEY WATER DISTRICT DATE

THE GATES, L.L.C.
7201 WEST LAKE MEAD BOULEVARD
SUITE 504
LAS VEGAS, NEVADA 89128

SURVEY CONTROL PLAN
AND KEY MAP
OFFSITE WATER PLANS
FOR
LYNBROOK

DRAWN BY: BB 5/11/98
DESIGNED BY: BB 5/11/98
CHECKED BY: MV 5/15/98
PROJECT NO: 95902003
SCALE: 1" = 80'

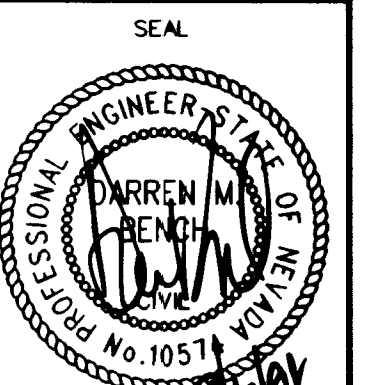

SHEET
C4
4 OF 19 SHEETS
DRAWING NO.

